




existing detached house
existing elevation facing Green Belt




existing detached house
existing side elevation

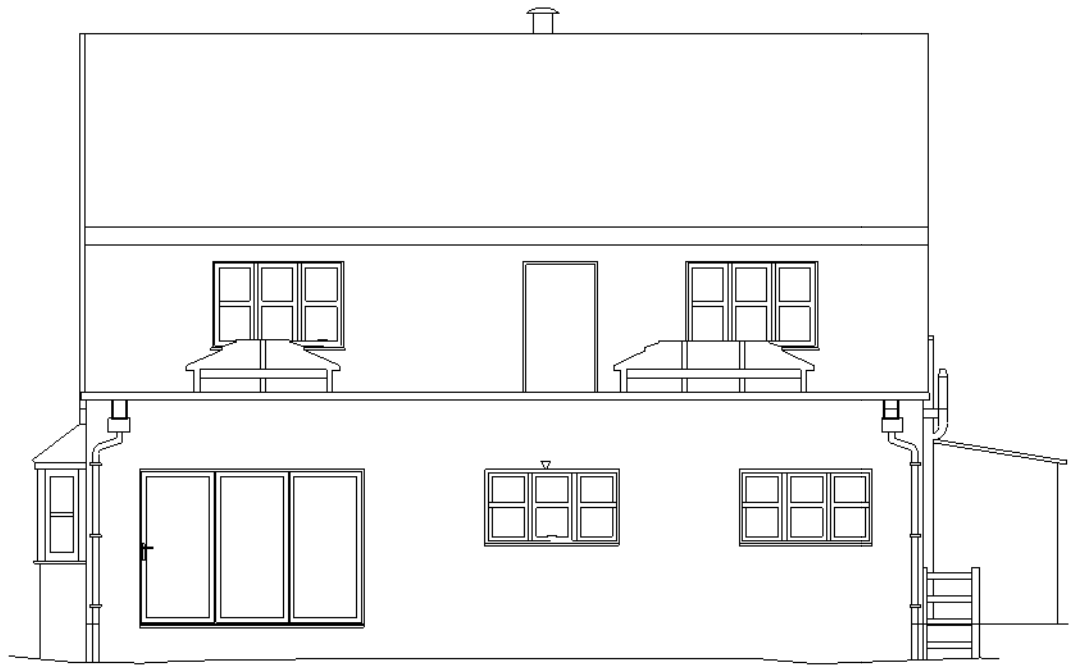


existing detached house
existing rear elevation



existing detached house
existing entrance elevation

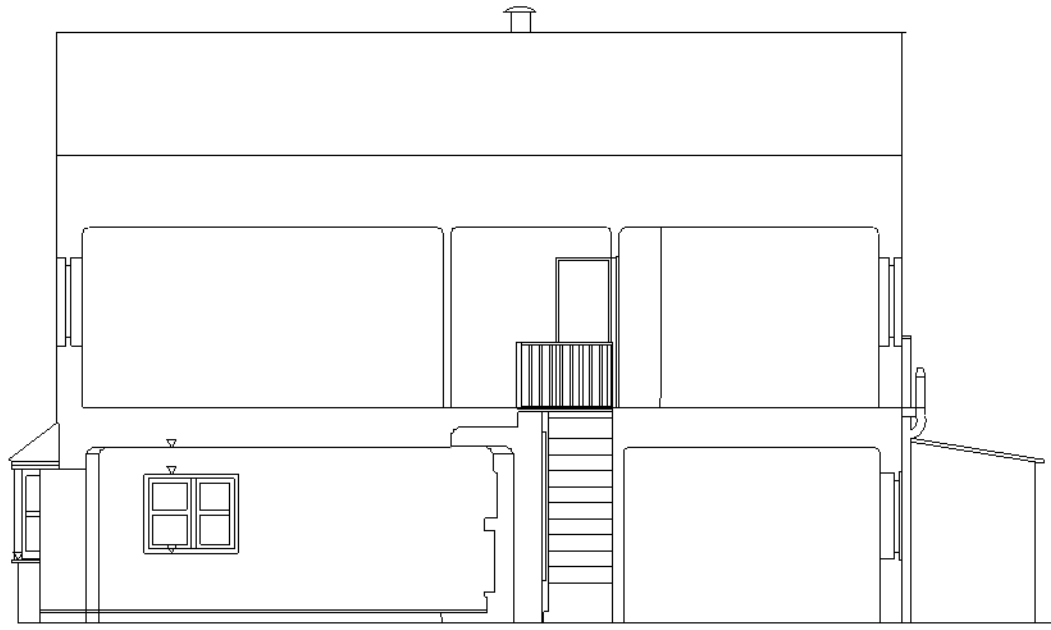

existing longitudinal section

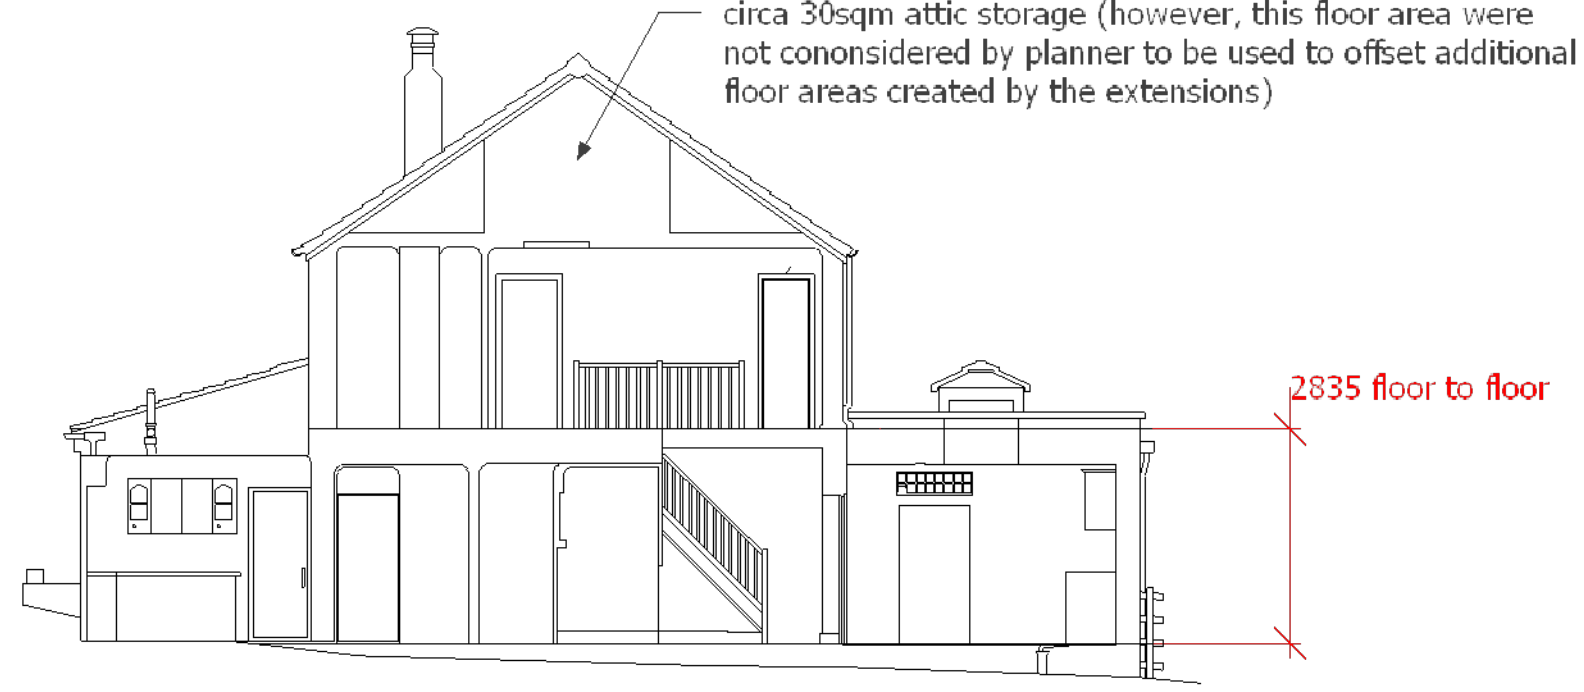

existing detached house
existing cross section