


# Location & Block Plan



Site subject to survey  
 Site access subject to Highways Engineers study

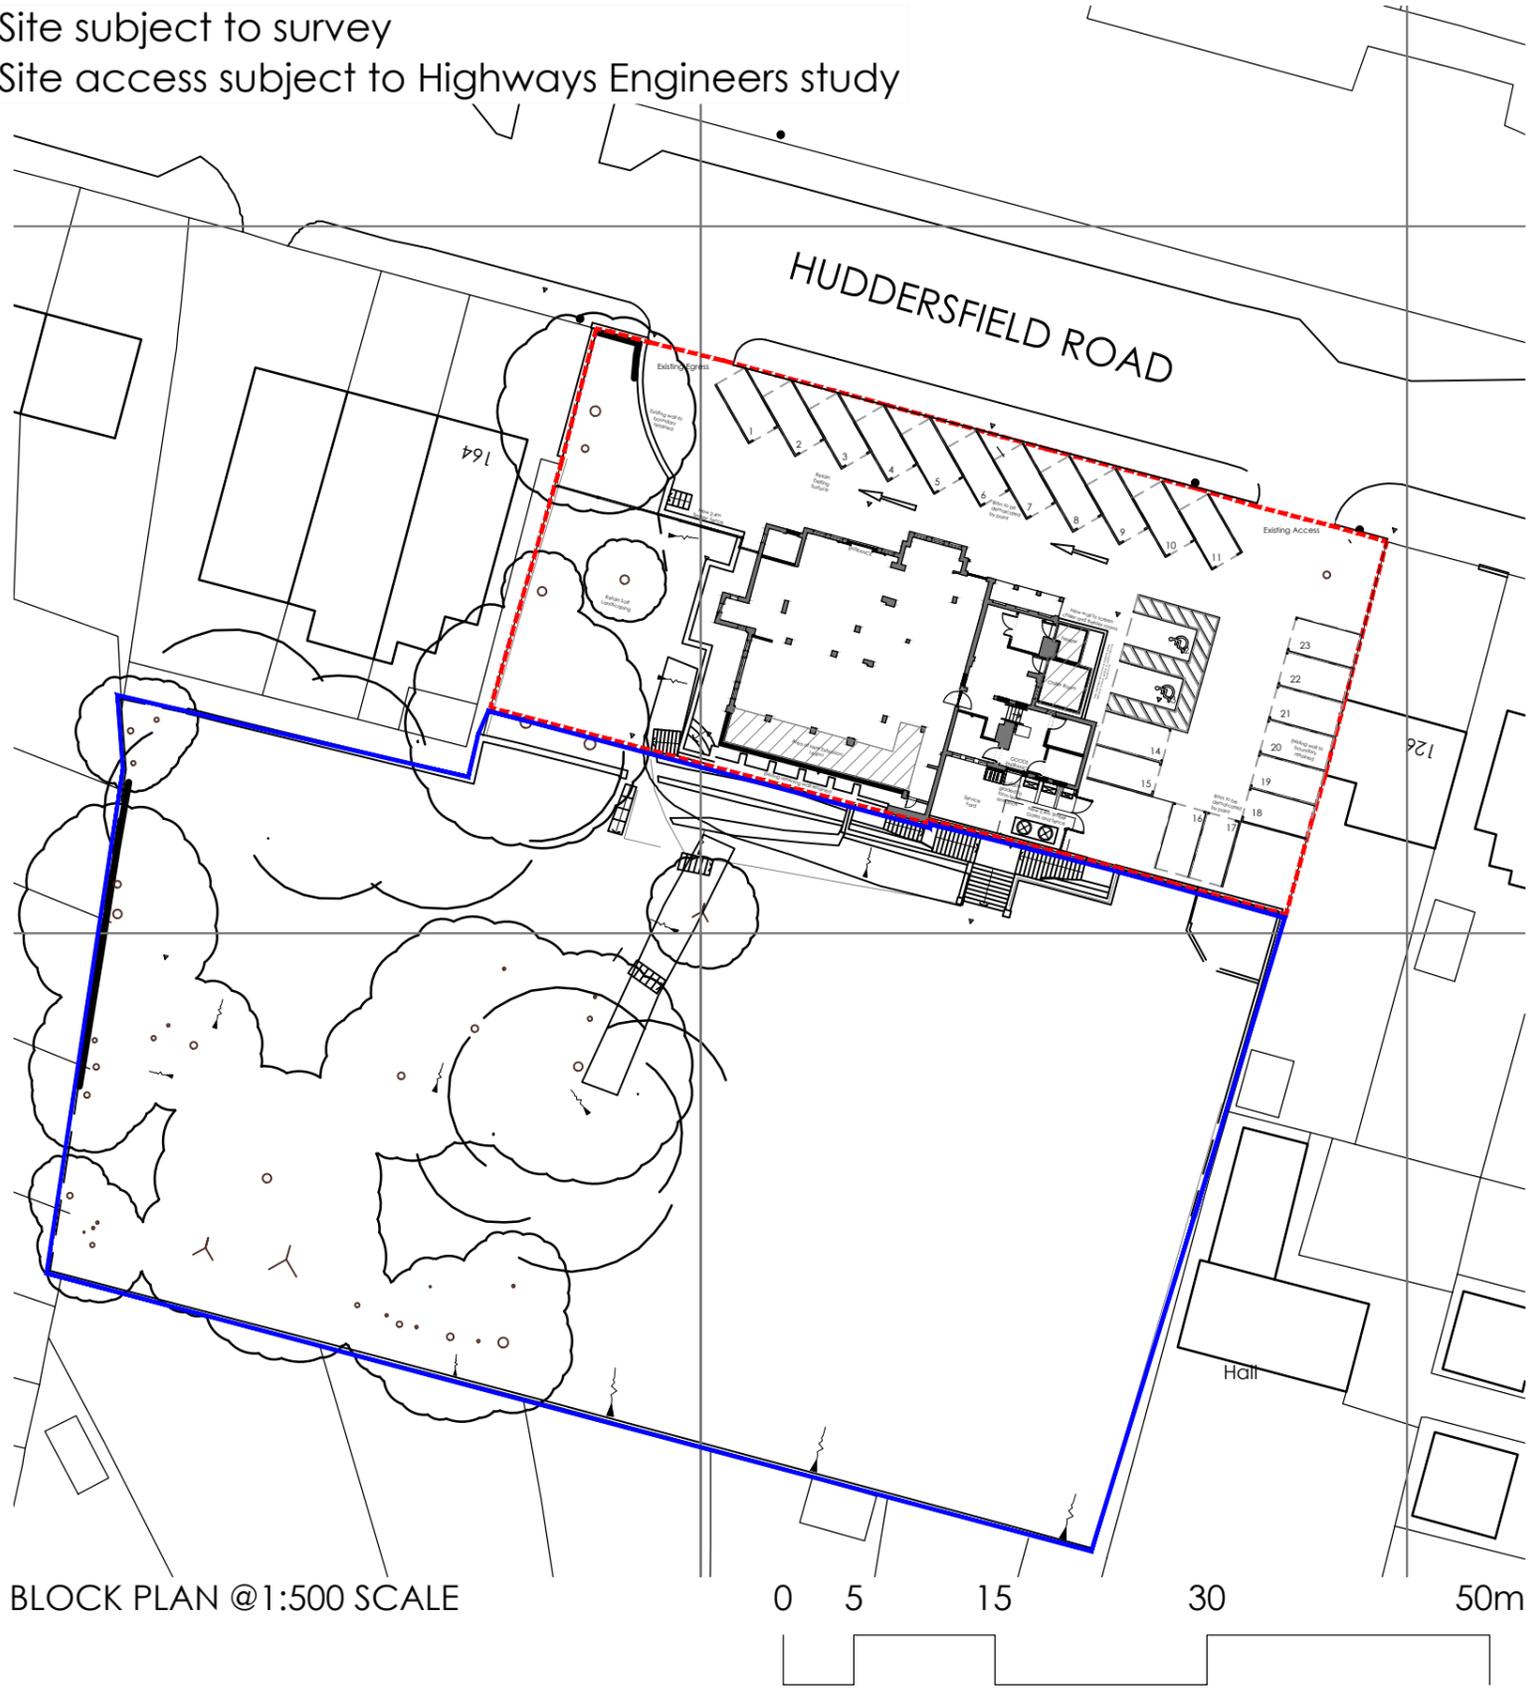

BLOCK PLAN @1:500 SCALE

DENOTES AREA SUBJECT TO THIS APPLICATION

DENOTES AREA IN THE OWNERSHIP OF THE APPLICANT

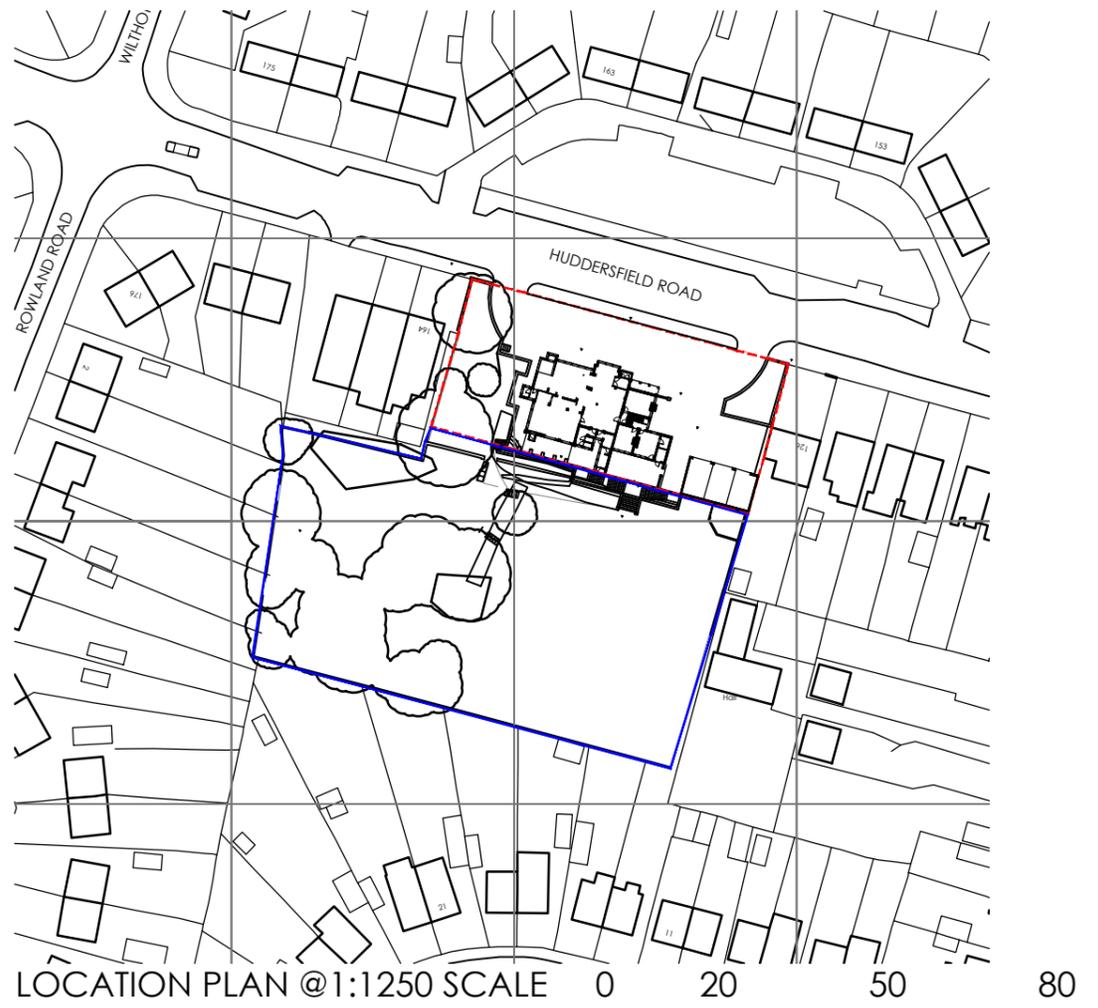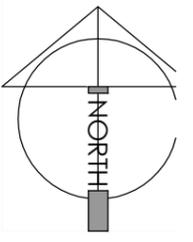

LOCATION PLAN @1:1250 SCALE

For PLANNING Purposes Only



A. 23.05.12  
 Ramp and signage omitted  
 Revision:

MED  
 By Appr

Copyright Archer Architects. All dimensions to be verified on site.



Client:  
**TESCO express**

Project:  
**THE WILTHORPE PH  
 HUDDERSFIELD ROAD, BARNSELY**

Drawing Title:  
**LOCATION PLAN AND BLOCK PLAN**

Scale: 1:1250@A3 Date: 16.05.12 Drawn: MED Checked:

Project No: 4582 Drawing No: (P)100 Revision: A



Office 7, Gateway 11  
 Arlington Business Park  
 Whittle V  
 Stevenage  
 Hertfordshire  
 SG1 2

t: 01438 7494  
 f: 01438 7497  
 e: arc@archer.uk.com  
 www.archerarchitects.co.uk