



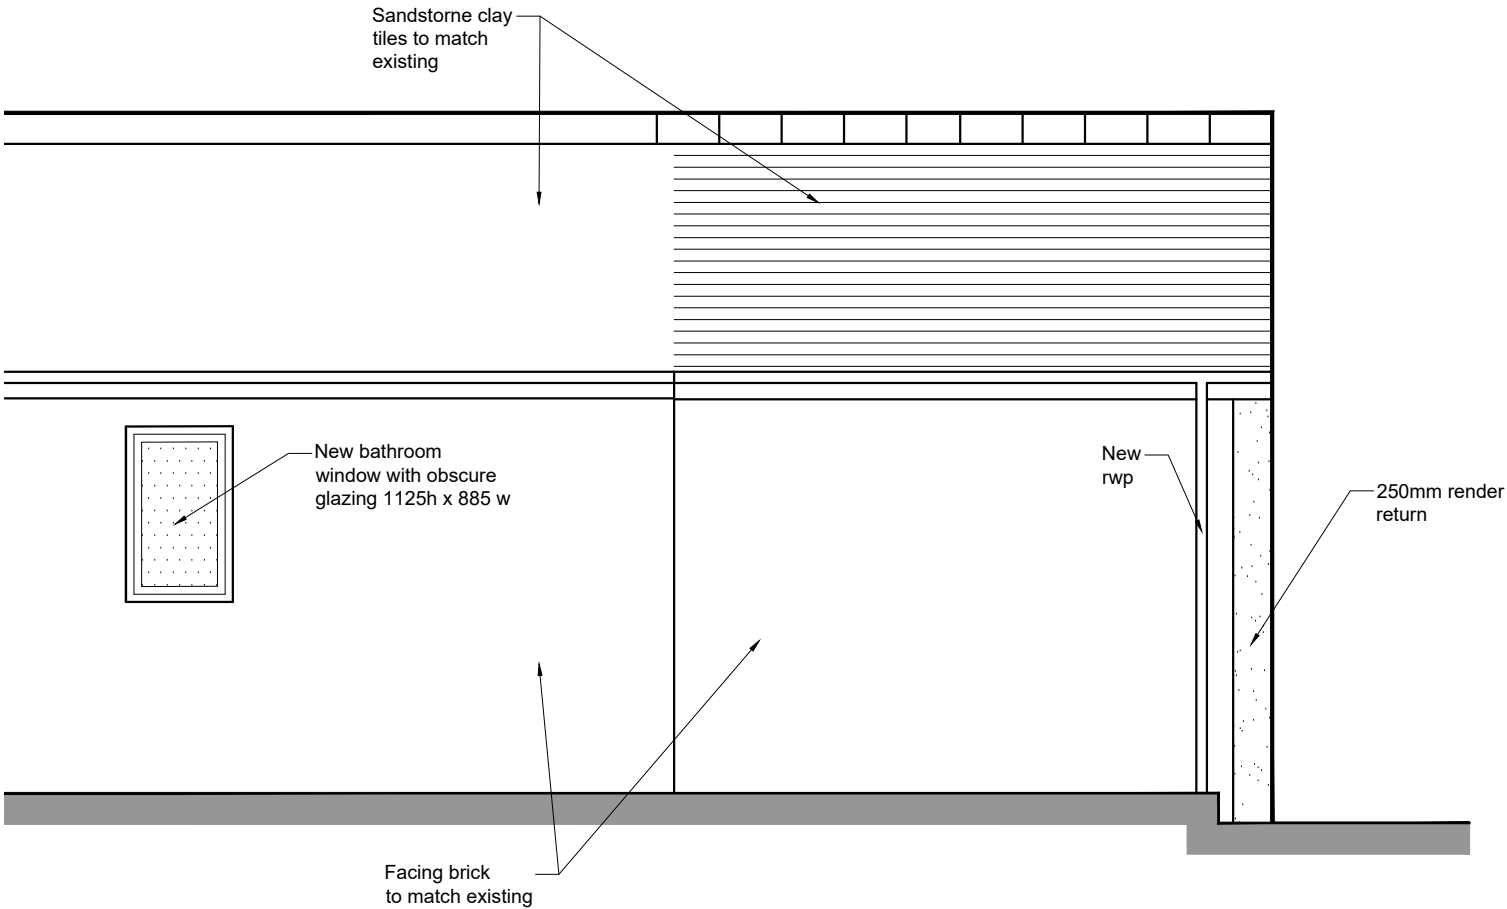

PROPOSED SIDE ELEVATION
1:50

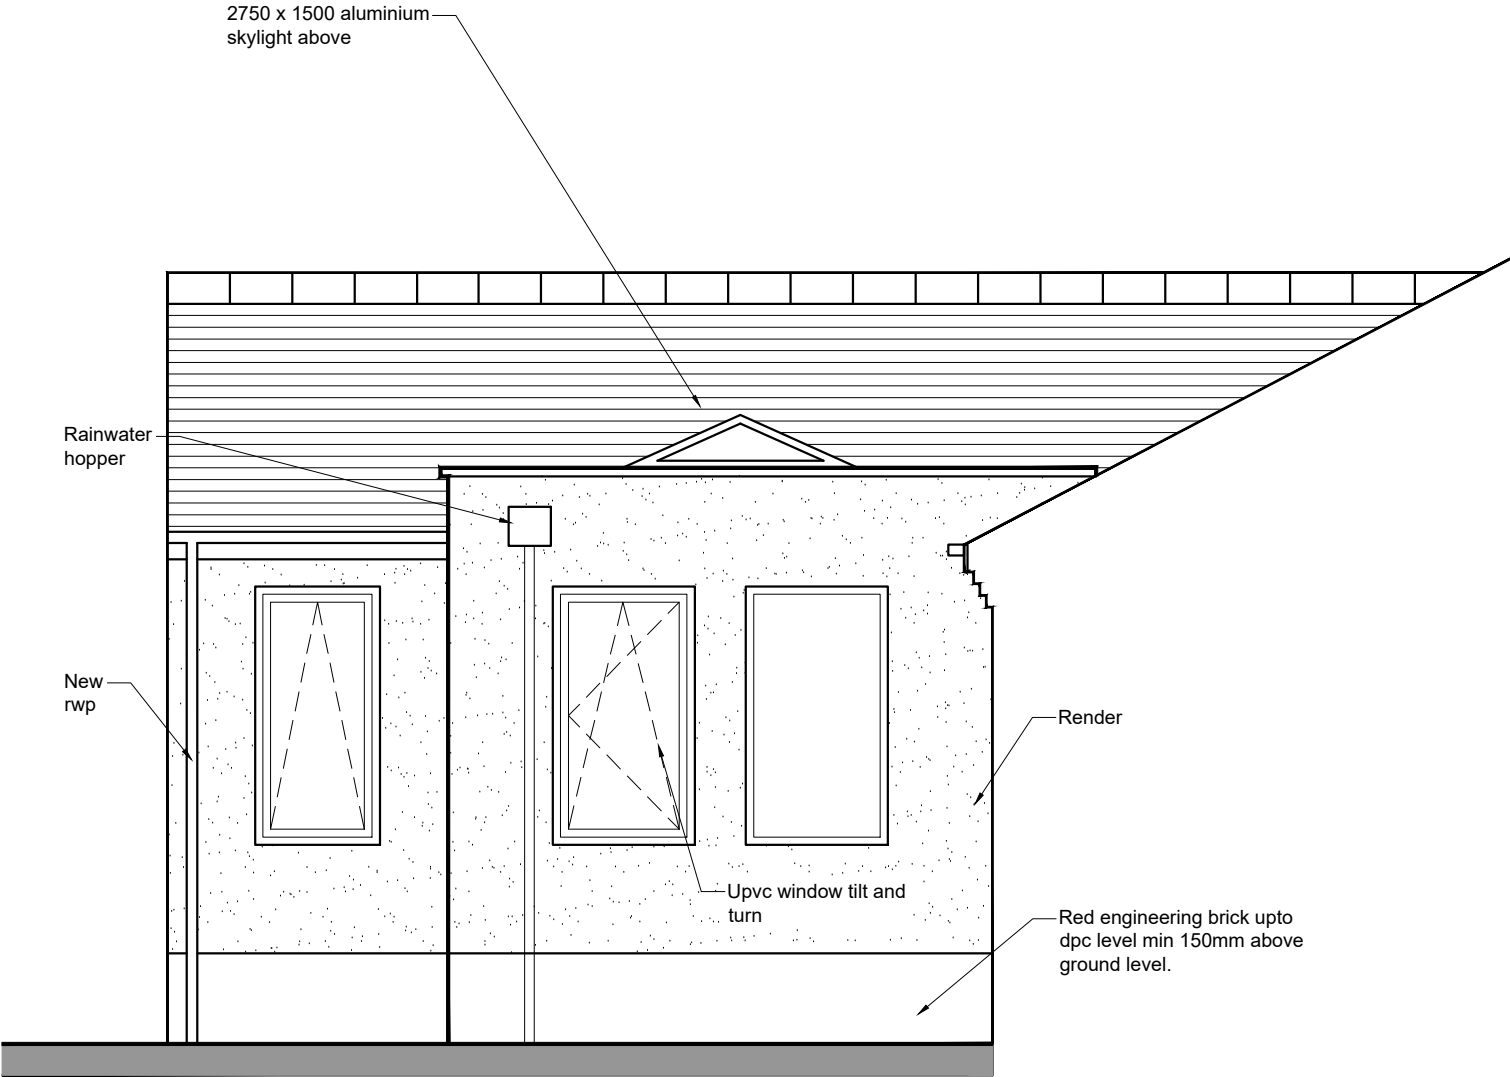

PROPOSED SIDE ELEVATION
1:50

Revisions	A. A-----		00-00-00
This drawing is for planning permission only and is not a construction drawing.			
Drawing Title	PROPOSED-SIDE-ELEVATIONS		
Job No. - Dwg No.	DPA/2024/5	.	—
Client:	Diane and Peter Allott 11 Bourne Walk Staincross, Barnsley S75 6JQ .		
Scale.	1:50		