


Existing Roof Line

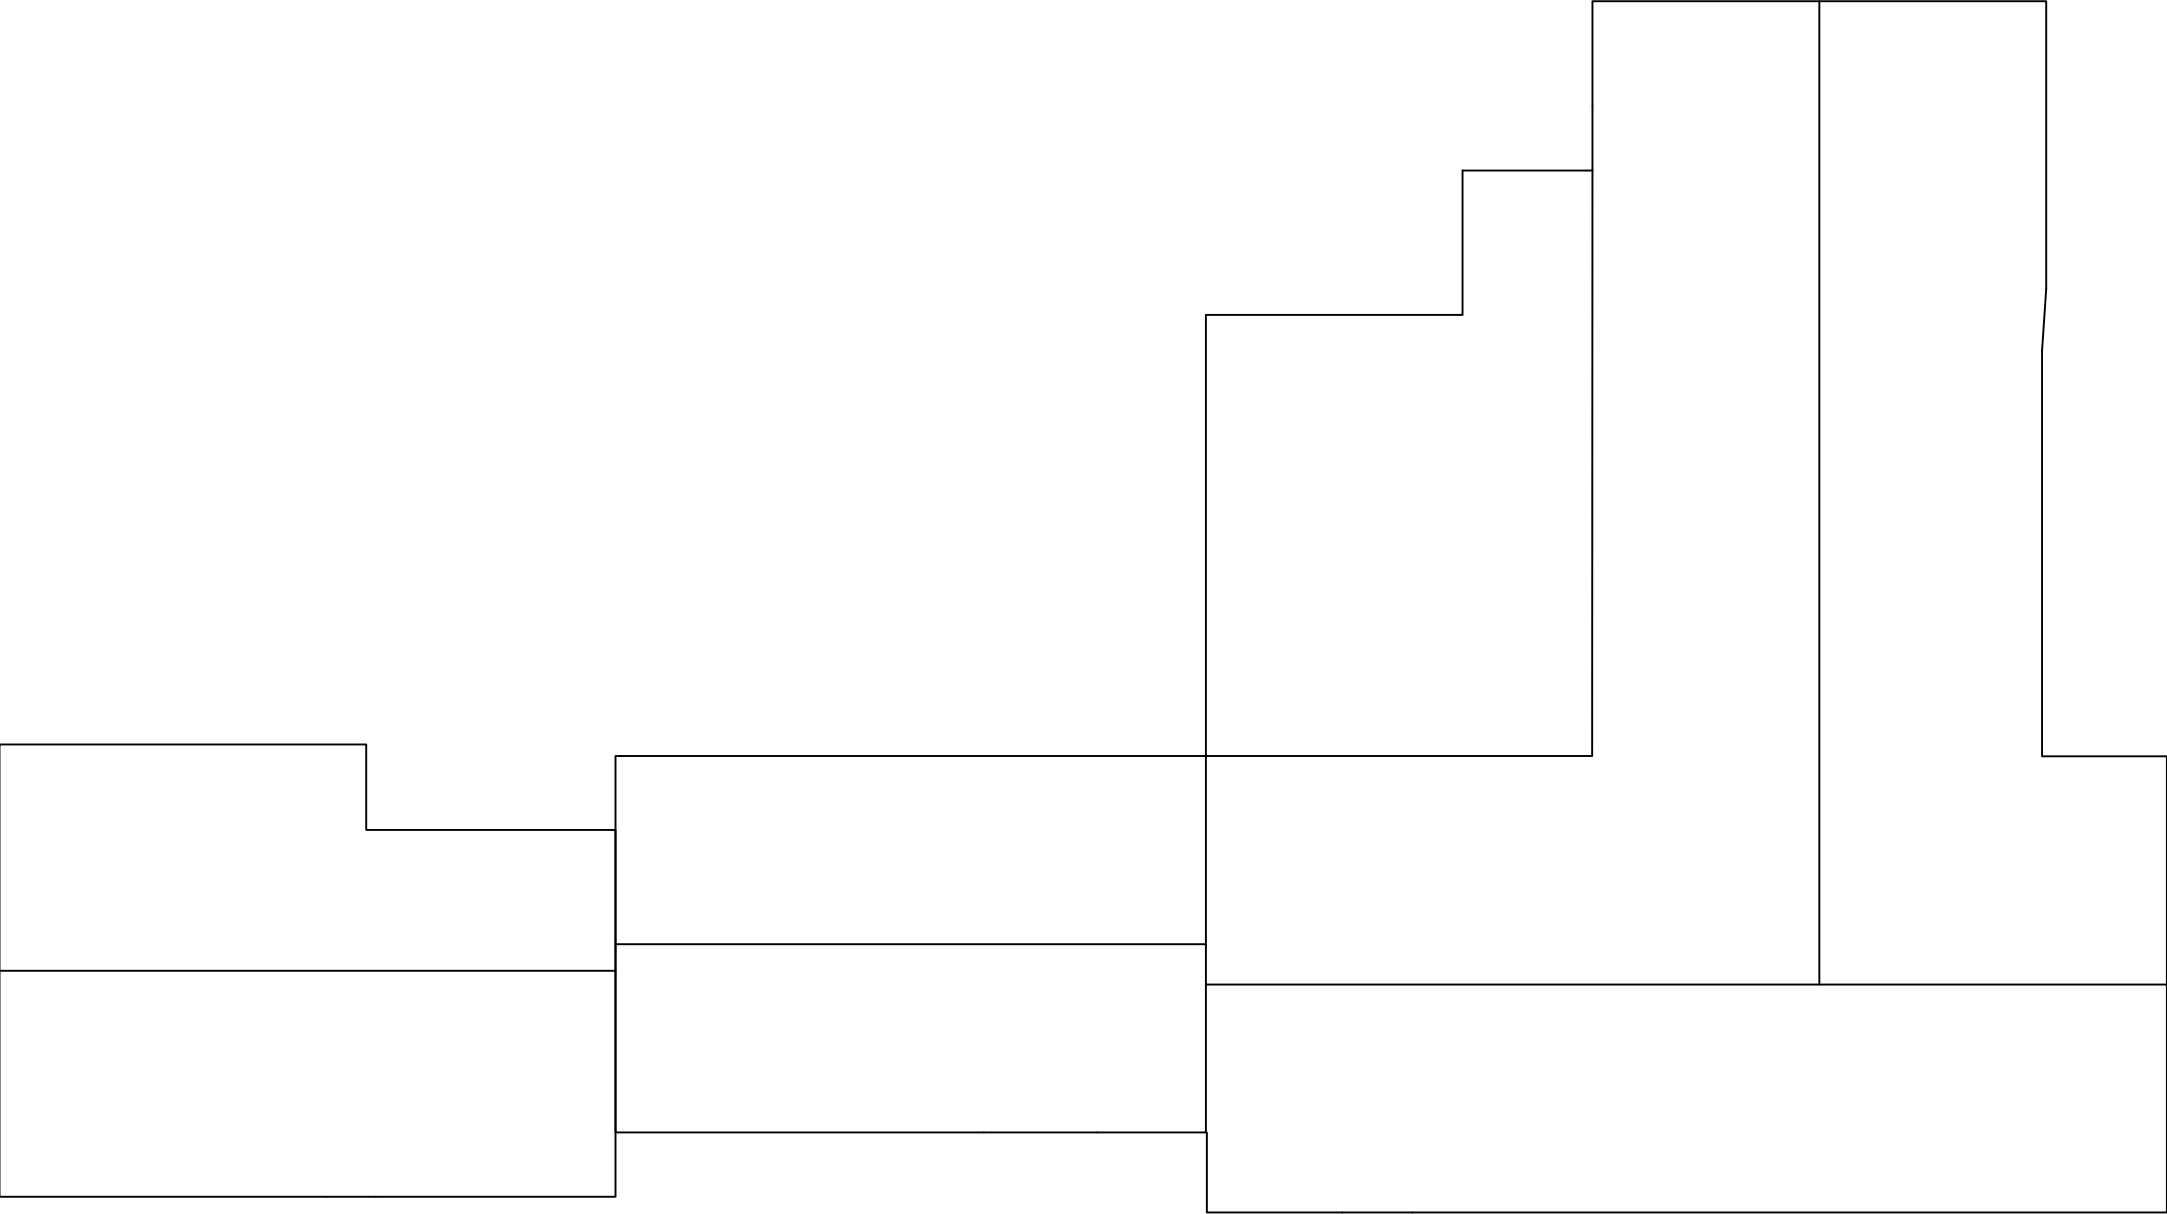

Scale; 1:100 @ A3
Title; Existing Roof Line
Drawing No.; ERL001
Client;
Drawn by; RP Date; 14/10/2020