



WINDOW HEAD DETAIL
SCALE 1:5

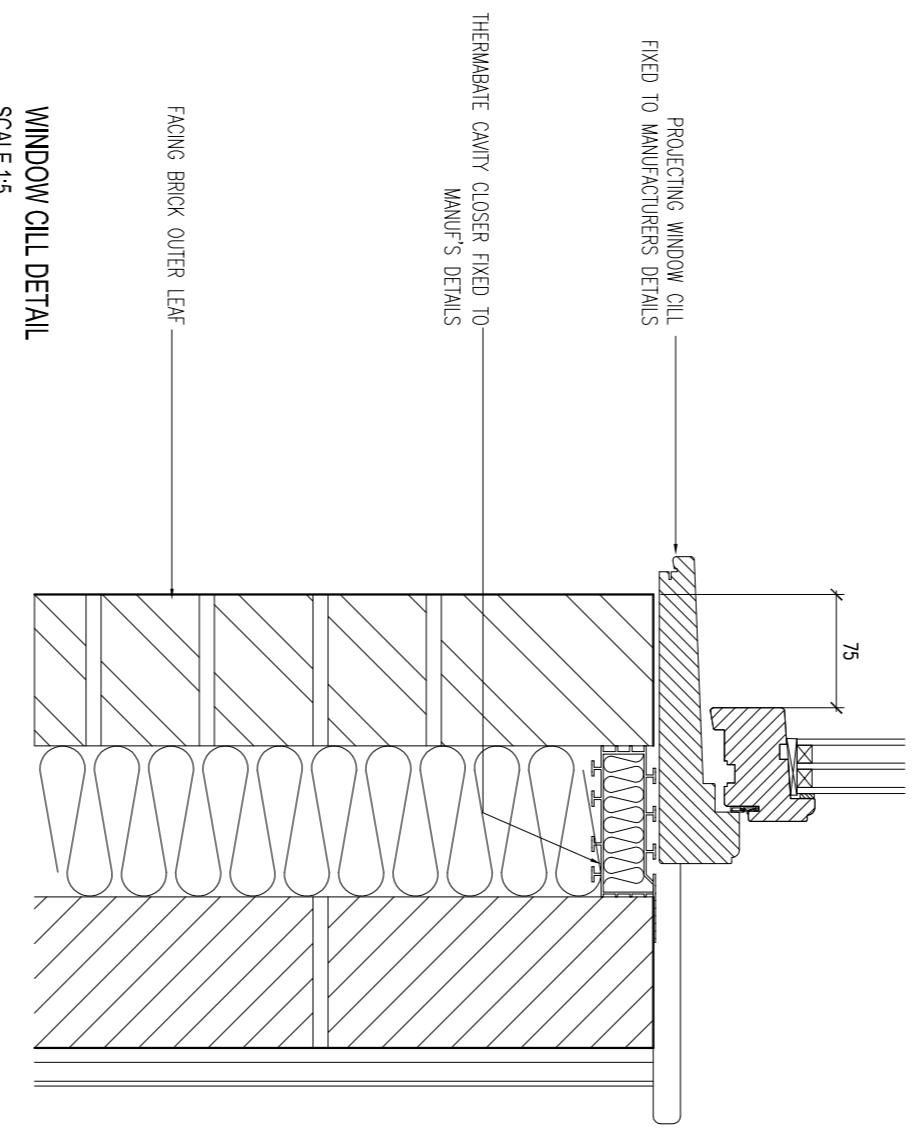


WINDOW SILL DETAIL
SCALE 1:5

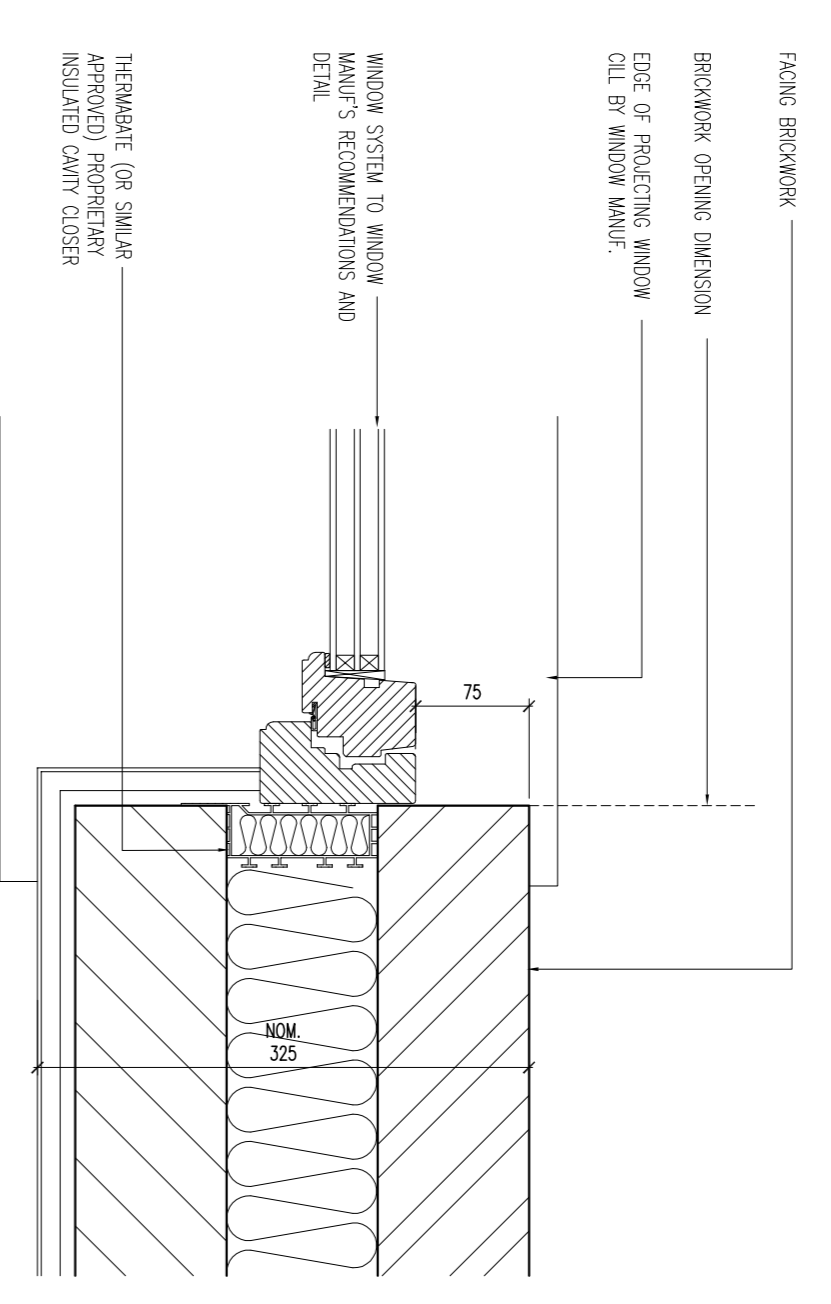


WINDOW REVEAL DETAIL
SCALE 1:5


SCHEMATIC DESIGN ONLY - ALL HIGHWAYS WORK AND FEATURES TO SEE DESIGN AND DETAIL AND AS AGREED WITH LOCAL AUTHORITY HIGHWAYS DEPARTMENT

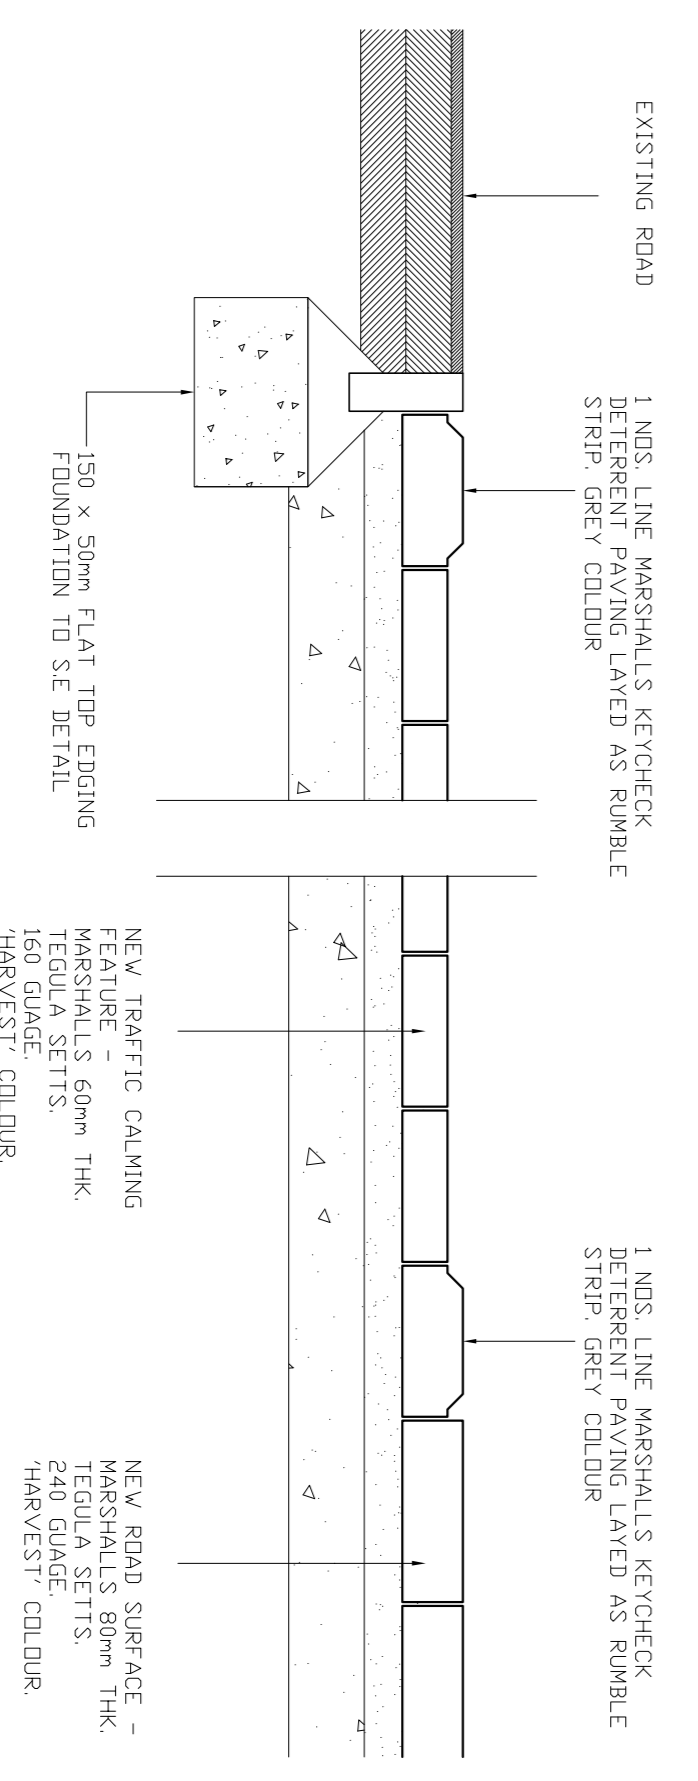

HOME ZONE ROAD
SCHEMATIC TRAFFIC CALMING AND SURFACING DETAIL
SCALE 1:10

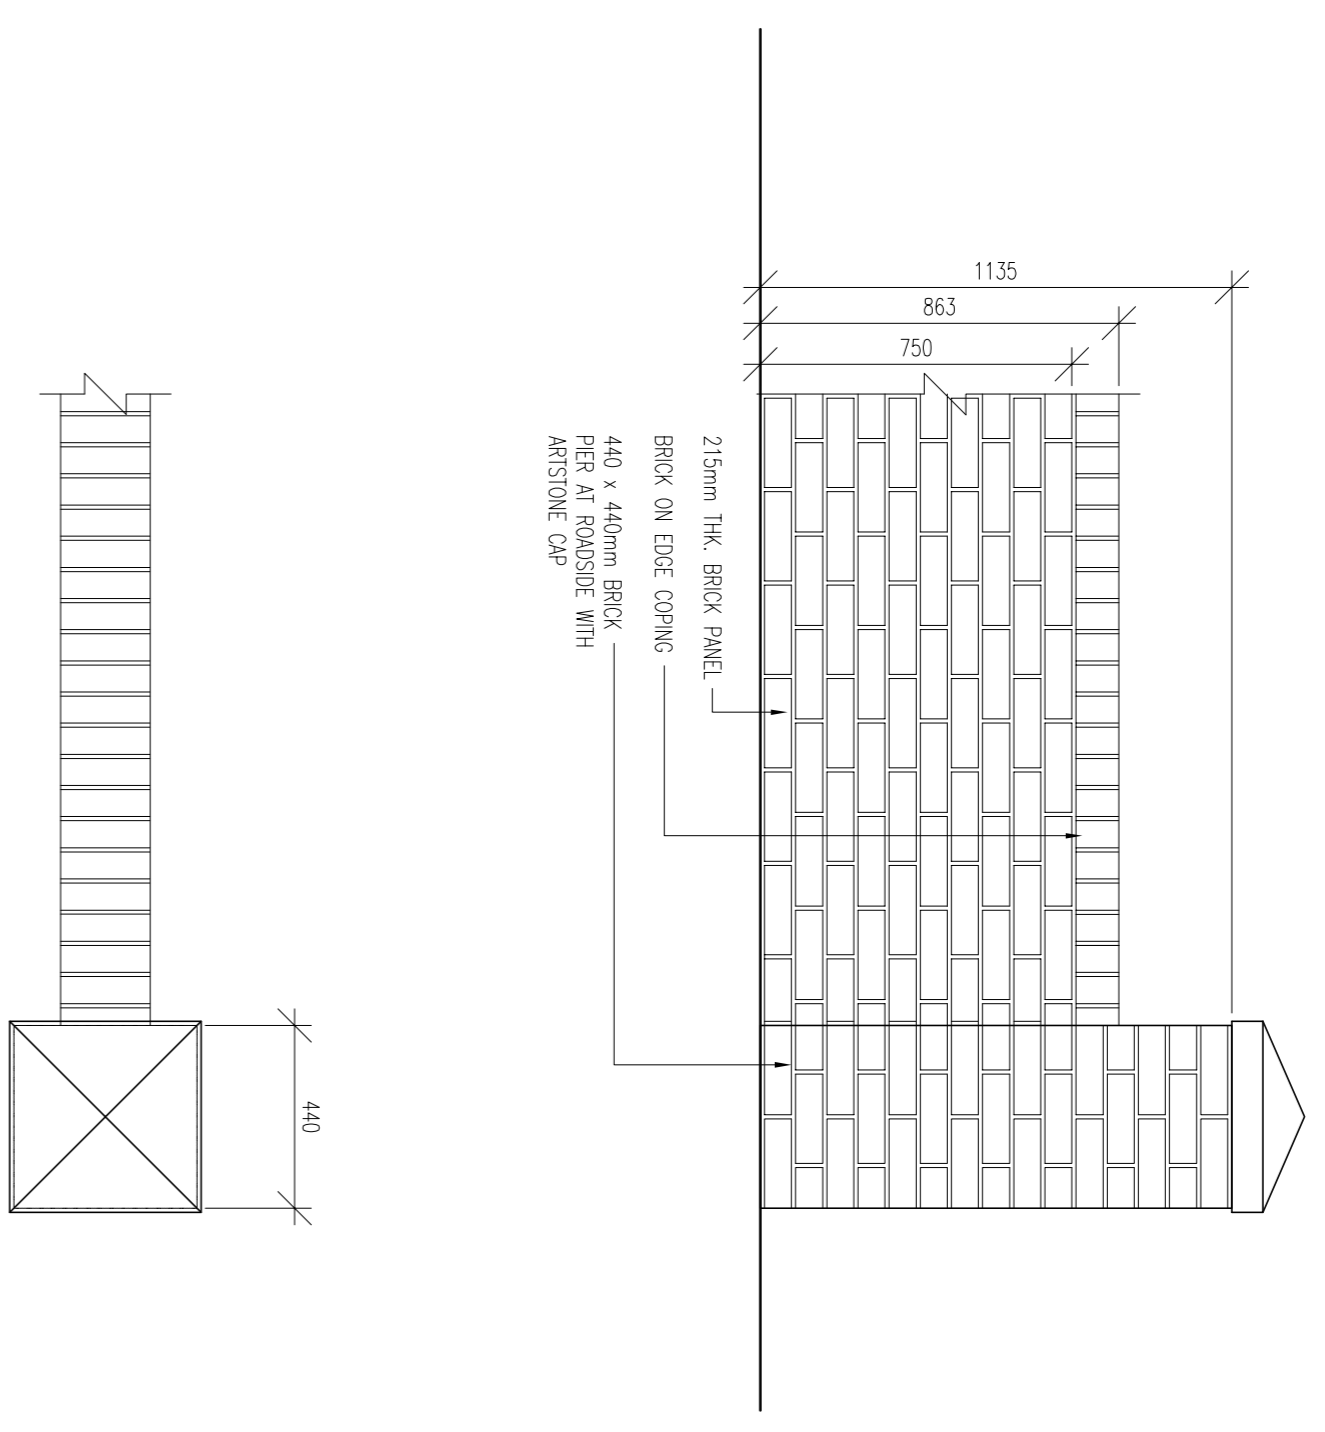

FRONT GARDEN WALL
SCALE 1:20

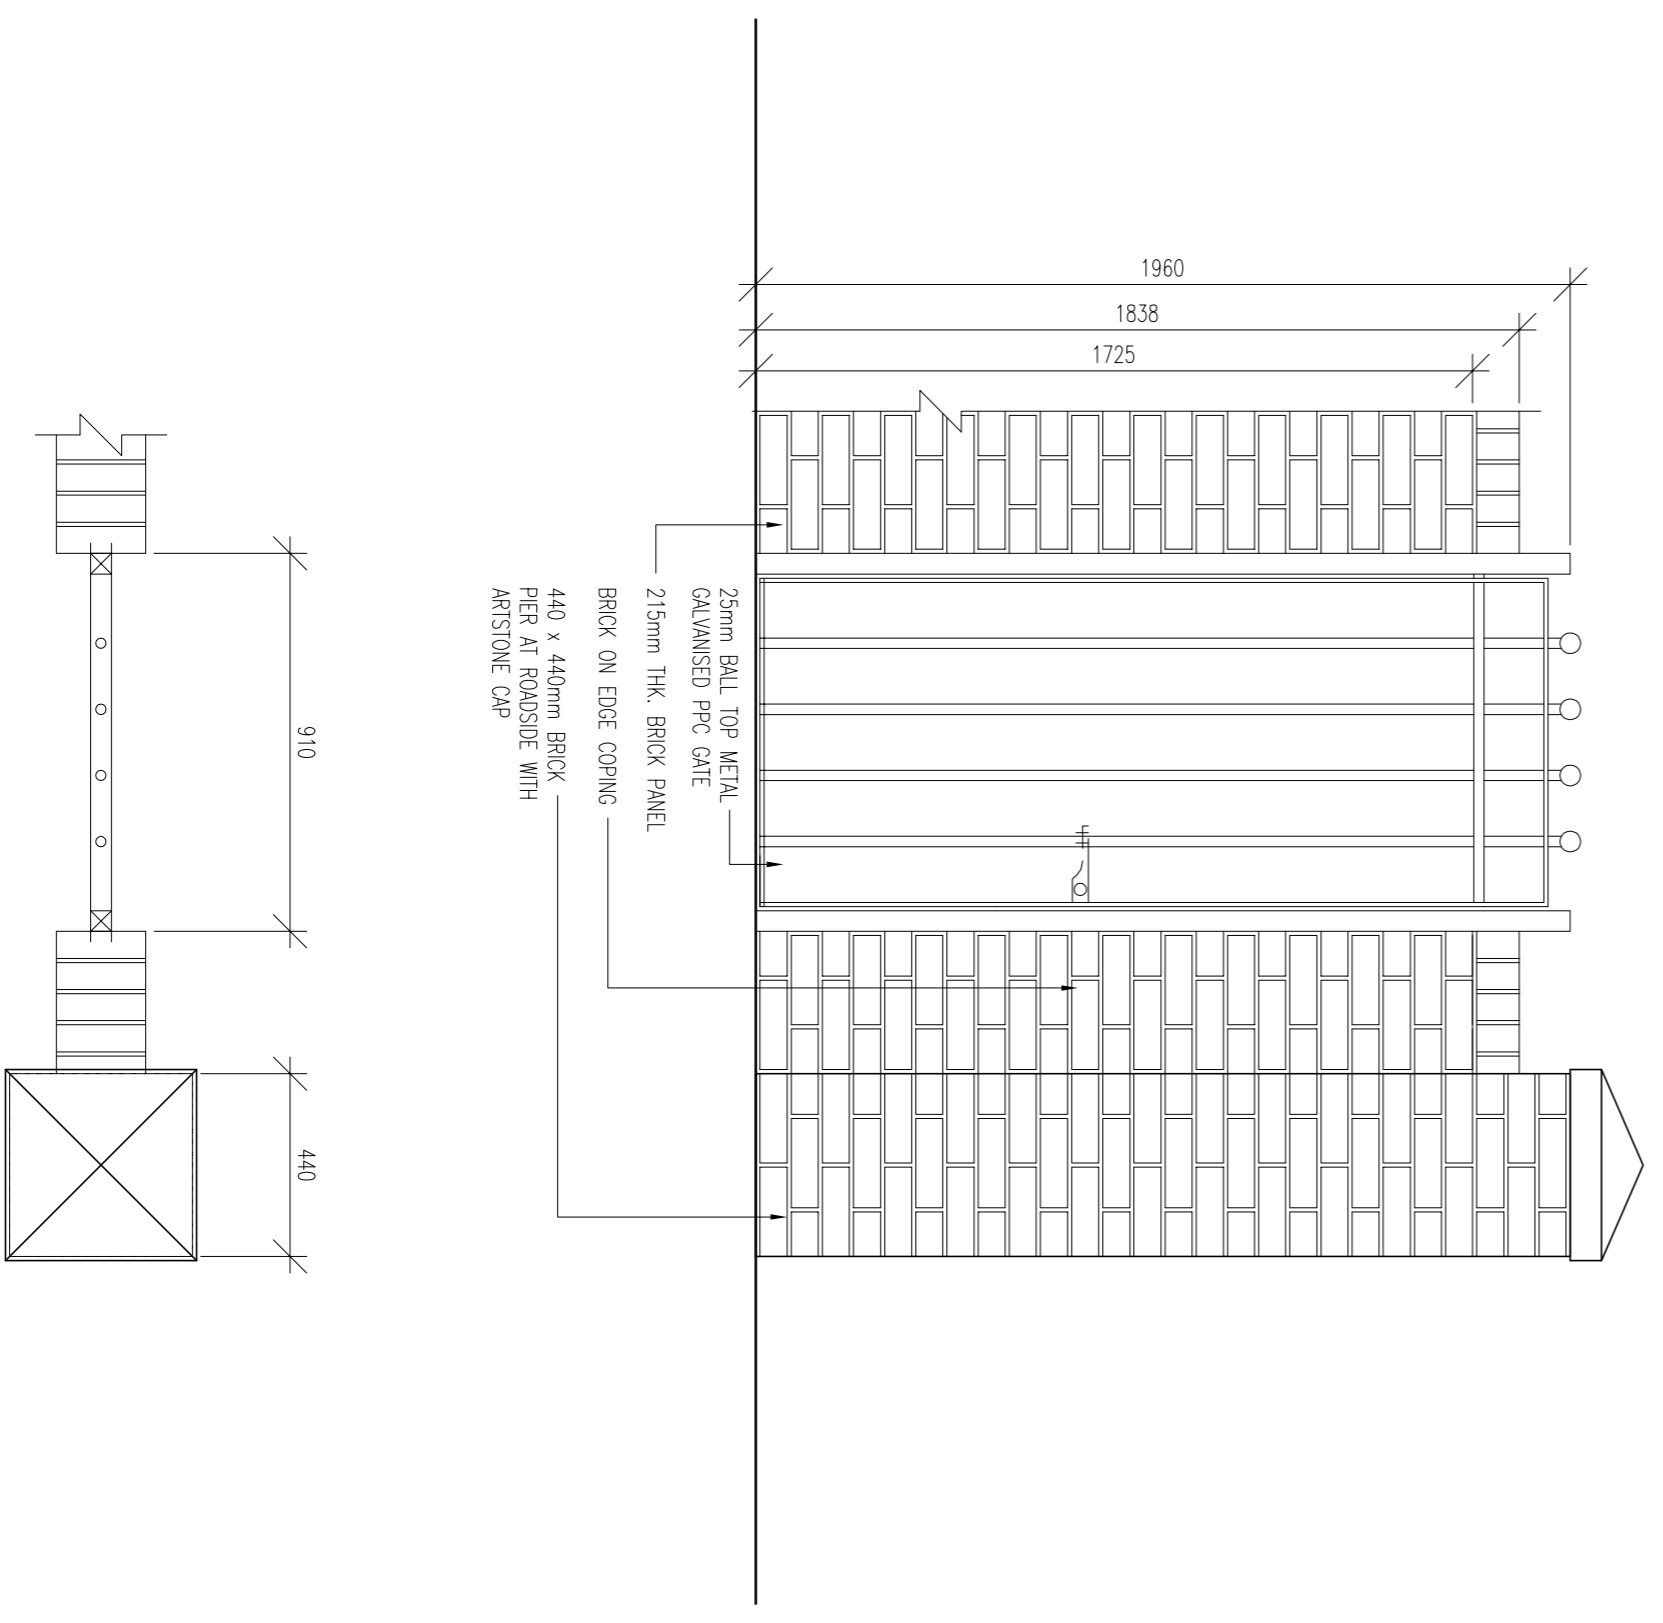

REAR GARDEN / GENNEU ACCESS GARDEN WALL
SCALE 1:20

codu
 Codu Studios Ltd
 70-71 Cornish Place, Cornish Street,
 Sheffield, S6 3JF
 Tel: 0114 2796003
 e: info@codustudios.co.uk

Client	Coalfields Regeneration Trust
Job	Washington Road, Goldthorpe
Client	Bamsley
Title	Construction Details #2

DRAWN	CHECKED	DATE	SCALE	AS ISSUE	AS ISSUE
EI	MH	NOV 2015	1/20	1/20	1/20
REVISION	DRAWING STATUS				
C	-			2334	-106

© COPYRIGHT. EXISTS ON THE REGION AND INFORMATION SHOWN ON THIS DRAWING. The Contractor must verify all dimensions on site before making any drawings. Any discrepancies in dimensions must be reported to the Architect immediately.