


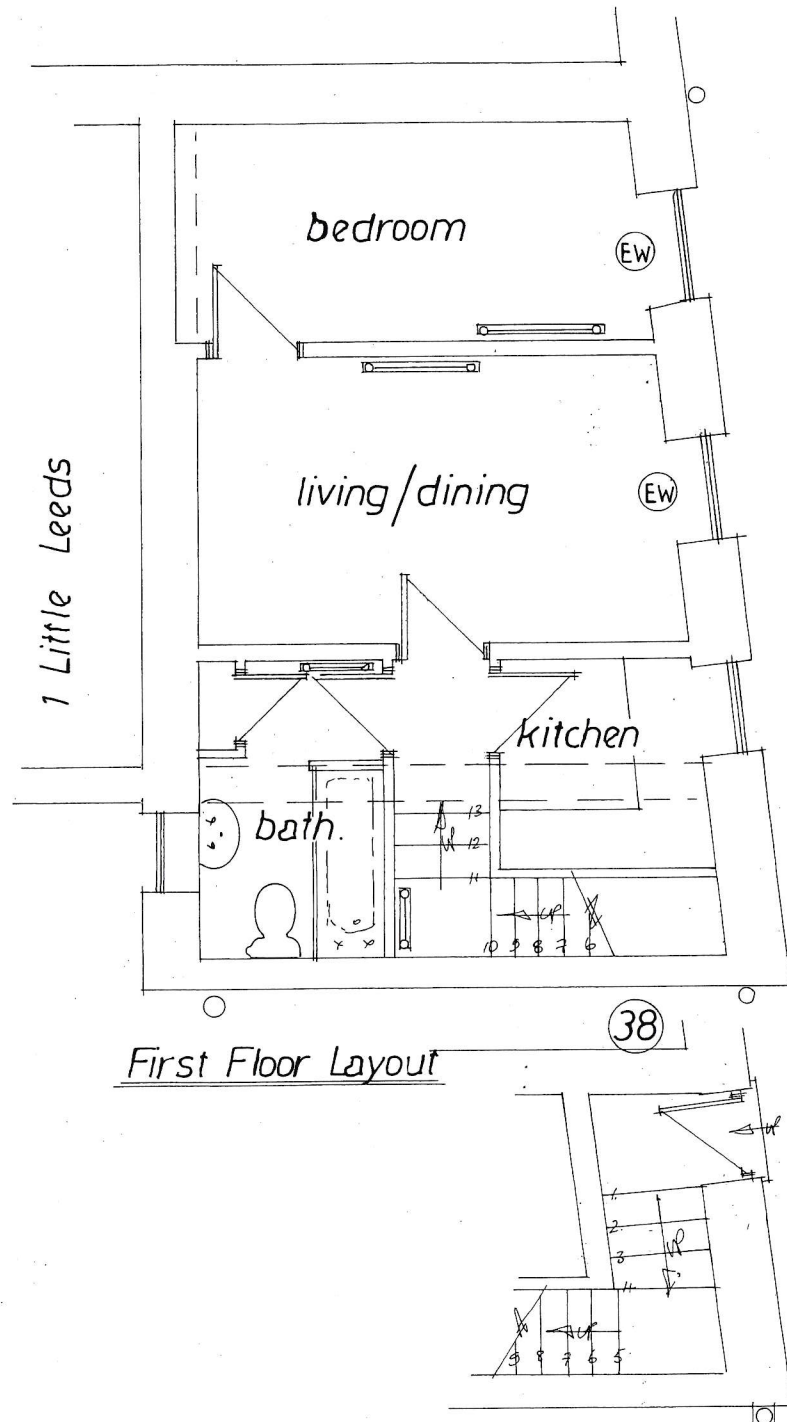


Ground Floor

Garry
Greetham
Associates
Residential
Design Consultant
Westwood House
18 Carr Lane
Tankersley
Barnsley S75 3BE
Tel 07786062364

Project	Change of Use & Alterations
Client	Mr Adam Slater
Title	Layout as Existing
Address	38 A -above 'Escape', 38 Market Street, Hoyland, Barnsley. S74 9QH
Drawn By	GGG
Scale	1:50 @ A3
Date	July 26
Drawing No	510-02
Rev	

Member of the Chartered Institute
Of Architectural Technologists

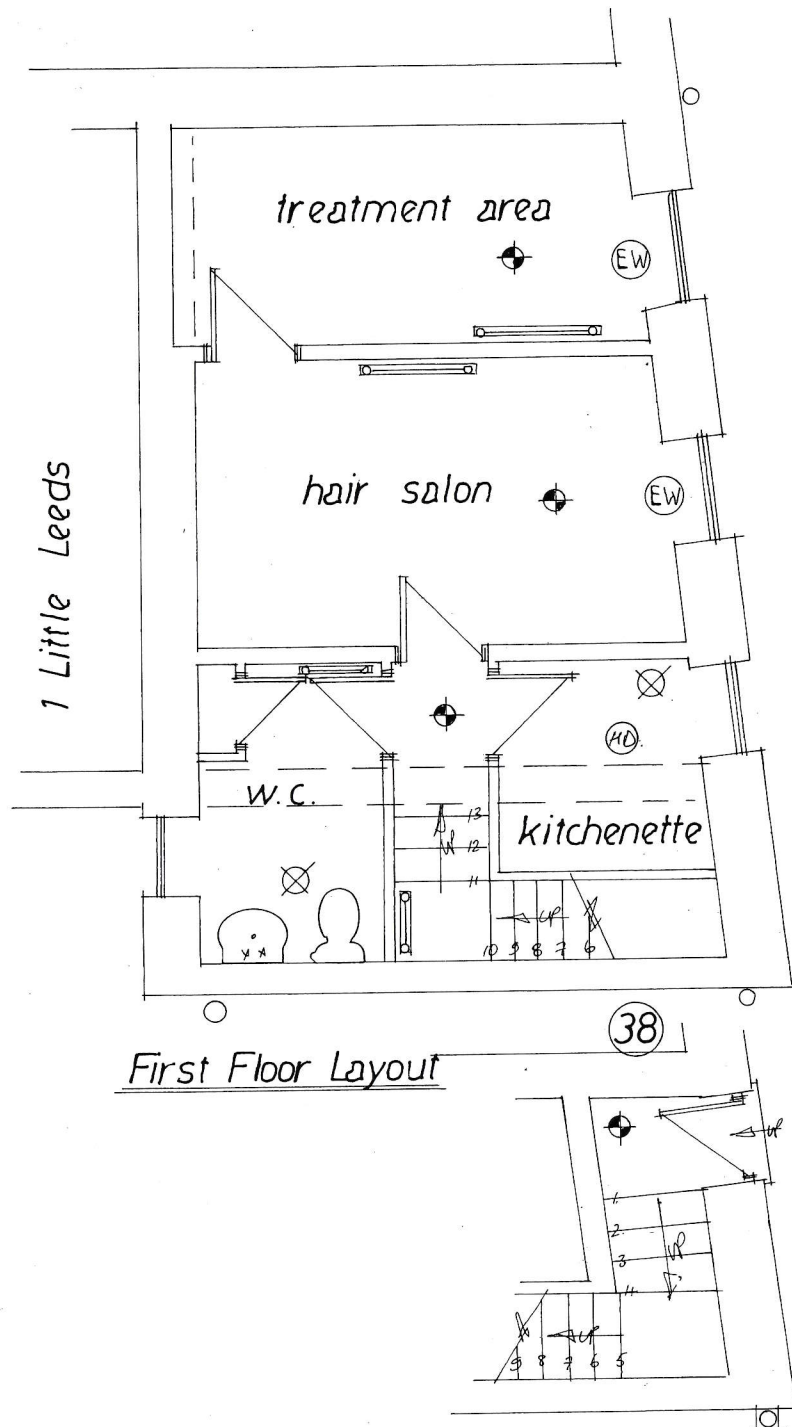

Garry Greetham Associates Residential Design Consultant Westwood House 18 Carr Lane Tankersley Barnsley S75 3BE Tel 07786062364	
Project	Change of Use & Alterations
Client	Mr Adam Slater
Title	Layout as Proposed
Address	38 A - above 'Escape', 38 Market Street, Hoyland, Barnsley. S74 9QH
Drawn By	GGG
Scale	1:50 @ A3 Date July 26
Drawing No	510-03 Rev
Member of the Chartered Institute Of Architectural Technologists	