



BARNSELEY PLUMBING CENTRE

EXISTING GROUND FLOOR

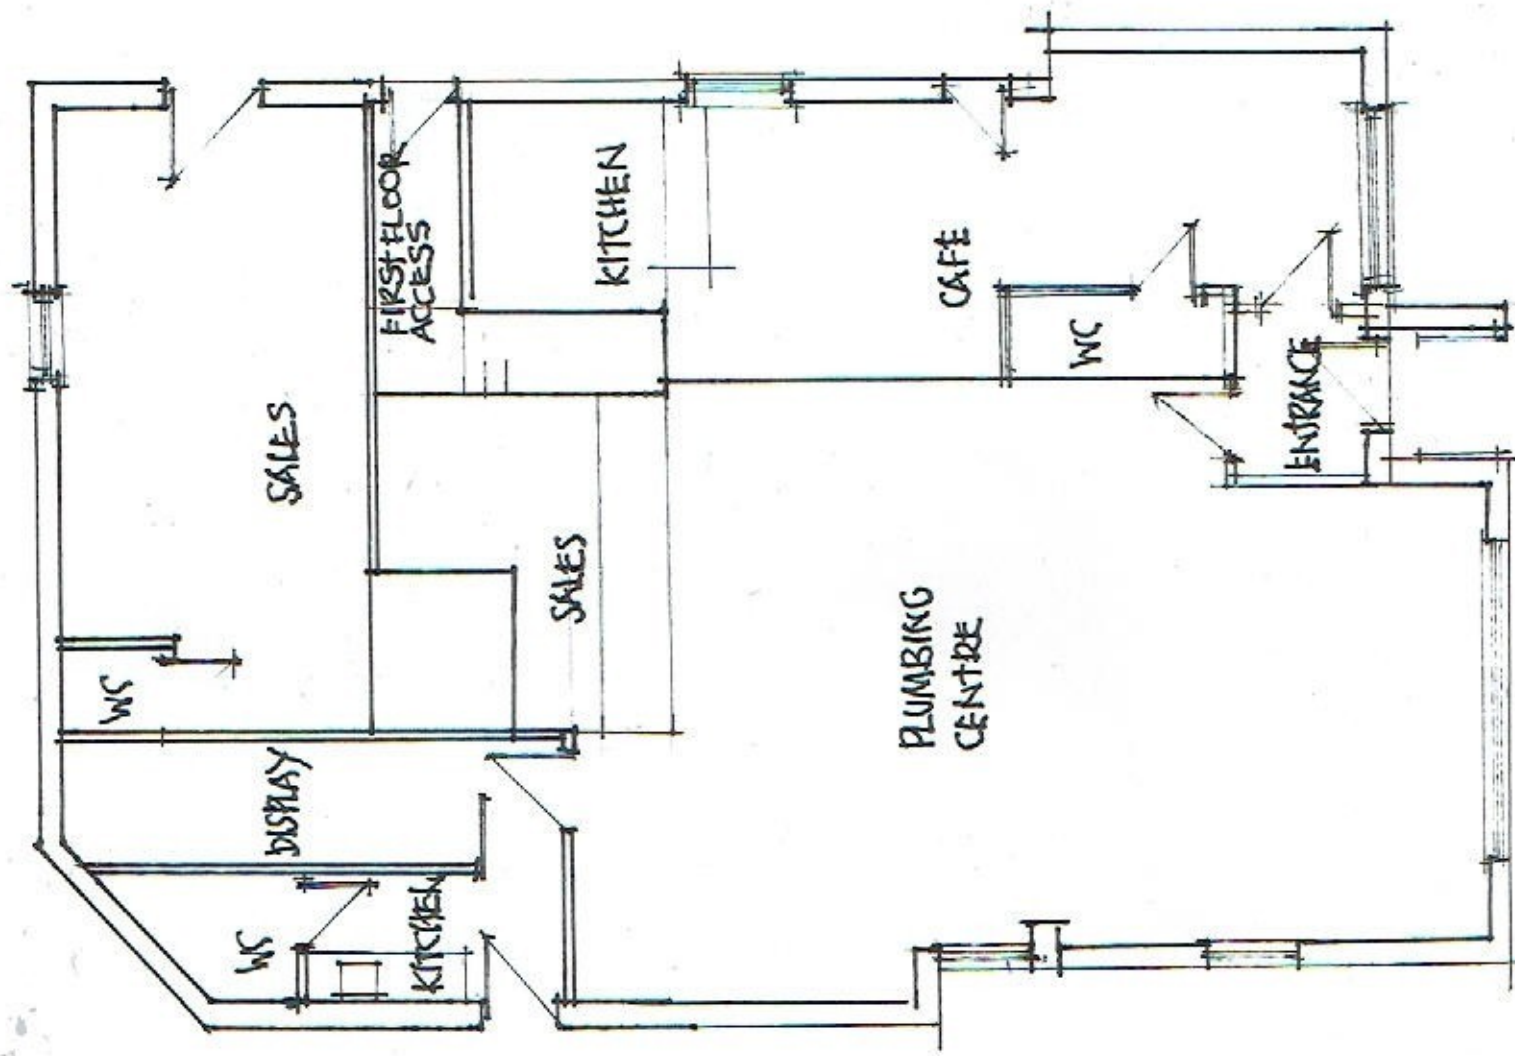

SCALE 1:100

PROPOSED

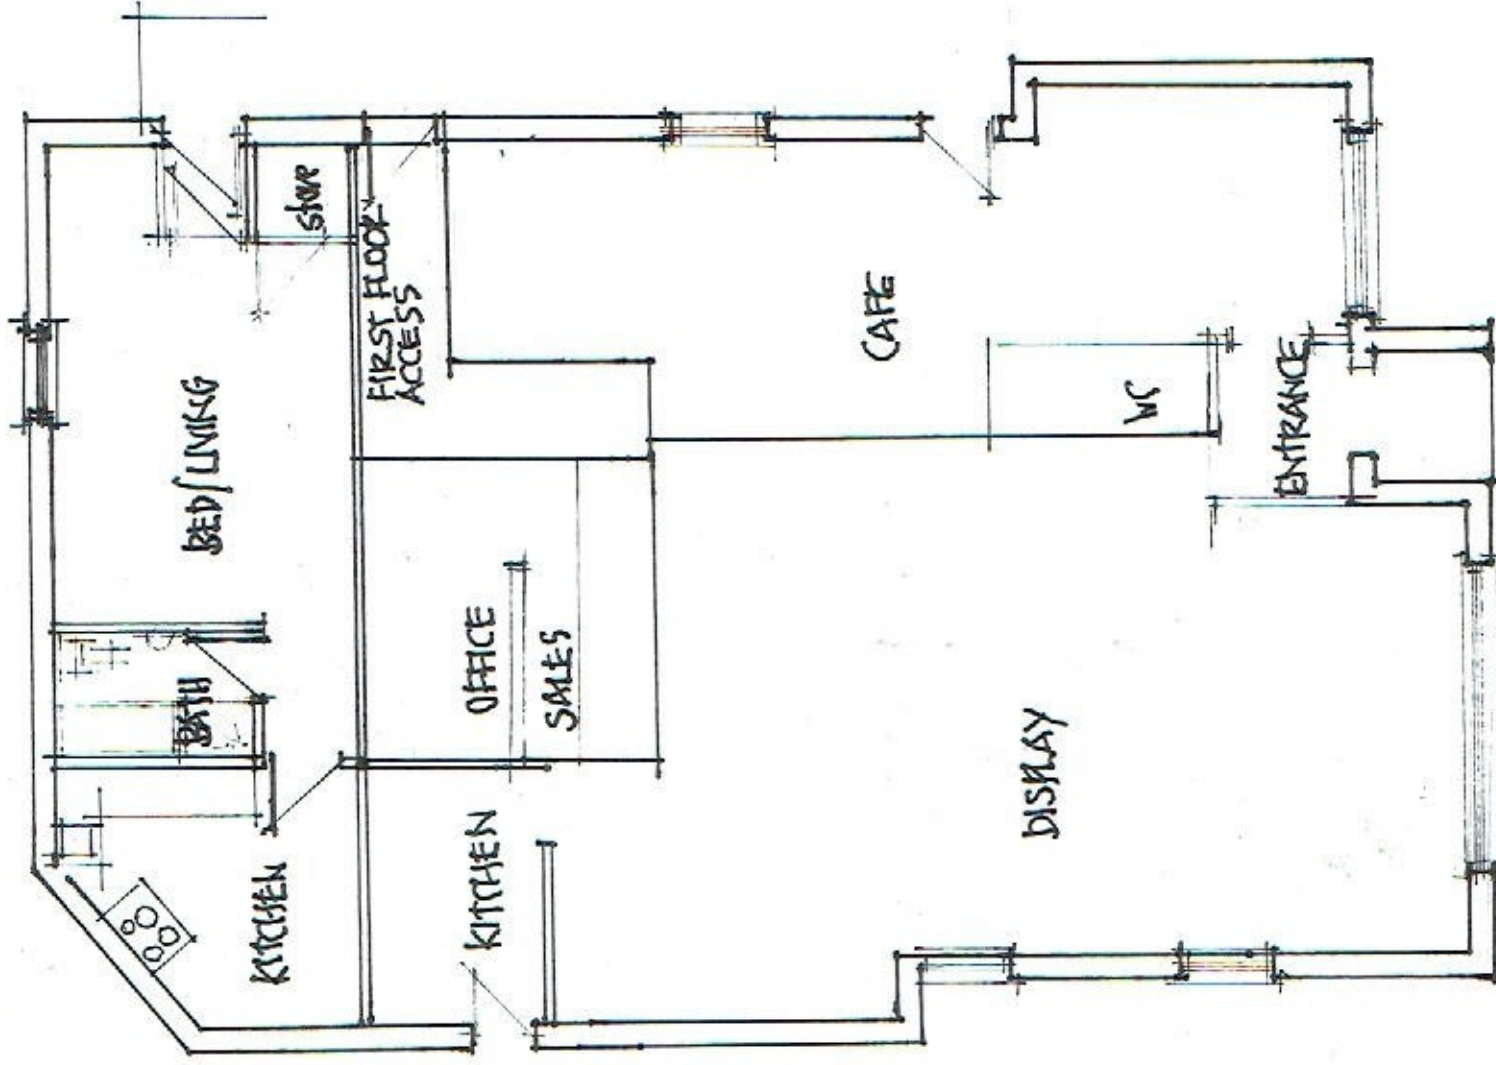

SCALE 1:100