


AREA OF LAND
25-27 CARR HEAD ROAD
BARNSELY
S35 7HG

OS MasterMap 1250/2500/10000 scale
12 September 2016, ID: BW1-00560108
www.blackwellmapping.co.uk

1:1250 scale print at A4, Centre: 432670 E, 398322 N

©Crown Copyright and database rights 2016 OS
100019980

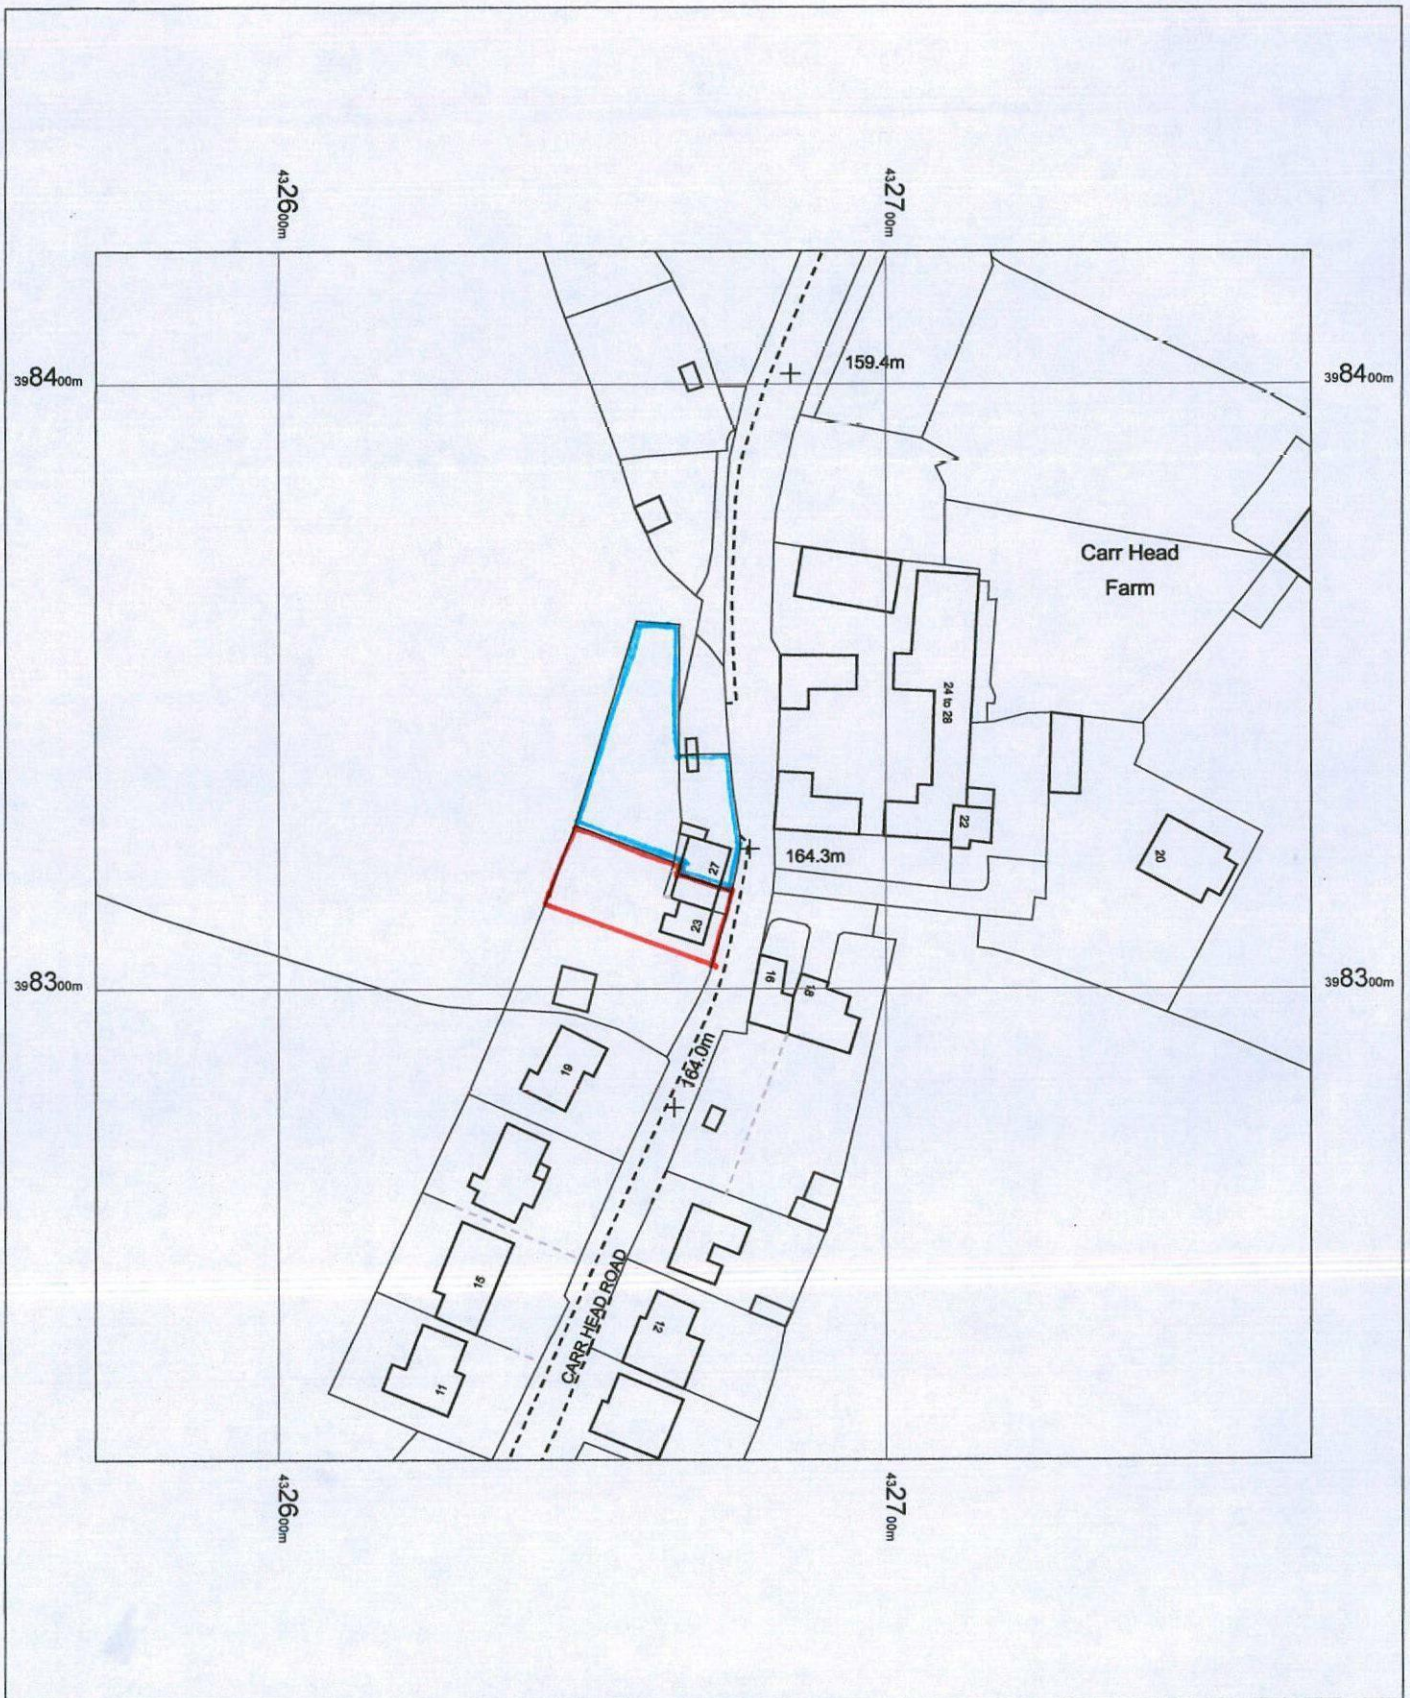

BLACKWELL'S
www.blackwellmapping.co.uk

TEL: 0114 268 7658
maps.sheffield@blackwell.co.uk