



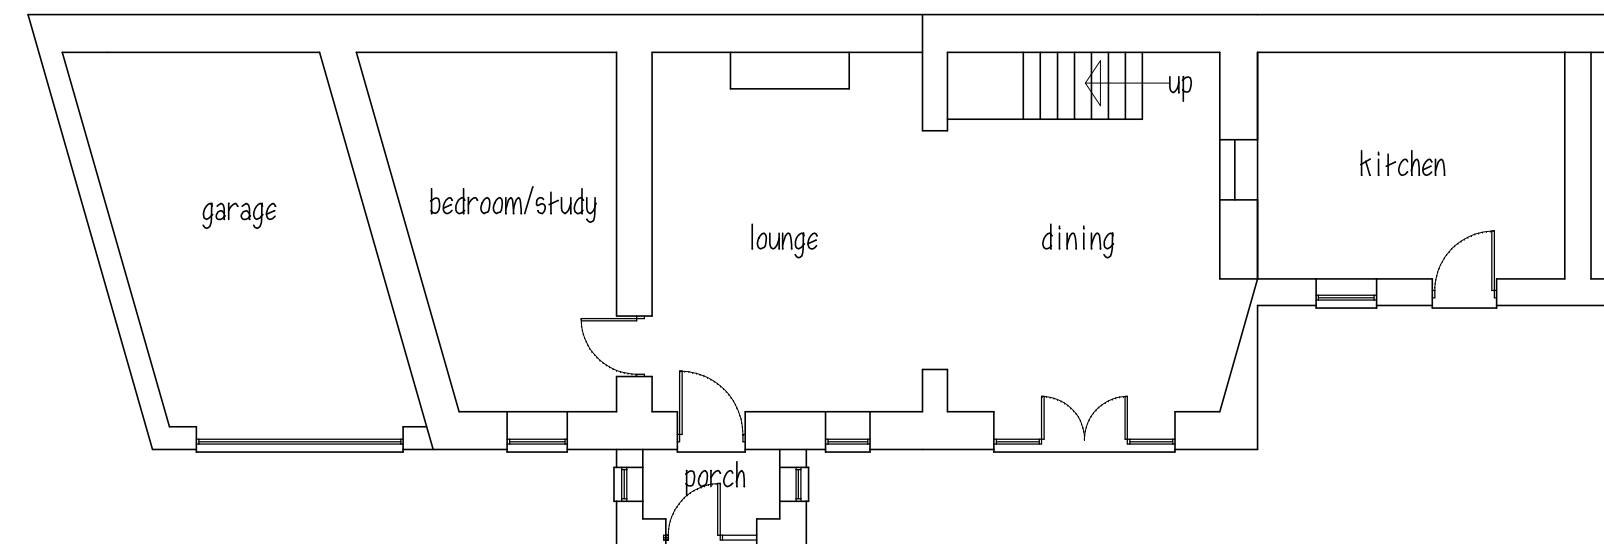


GROUND FLOOR

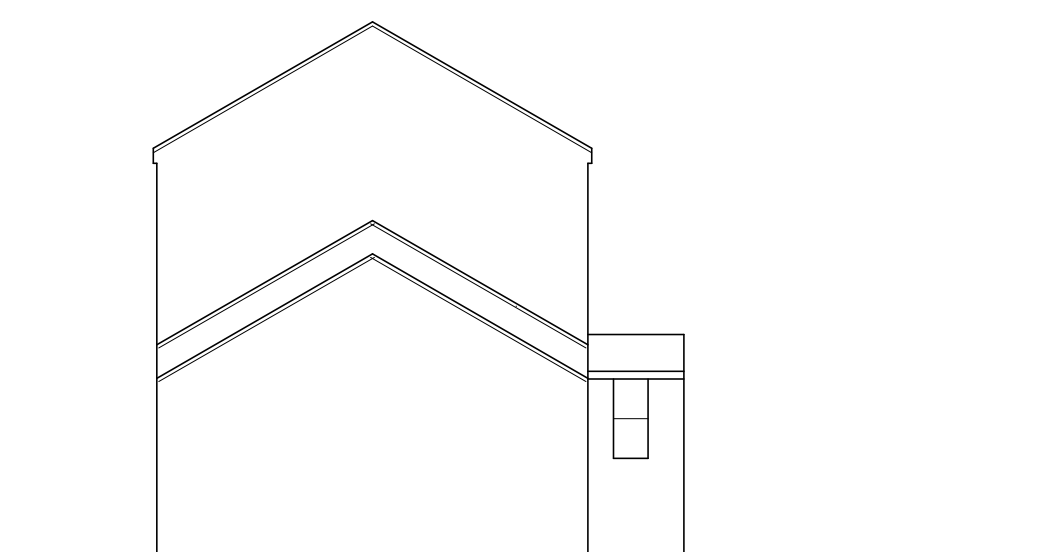


SIDE ELEVATION



FRONT ELEVATION

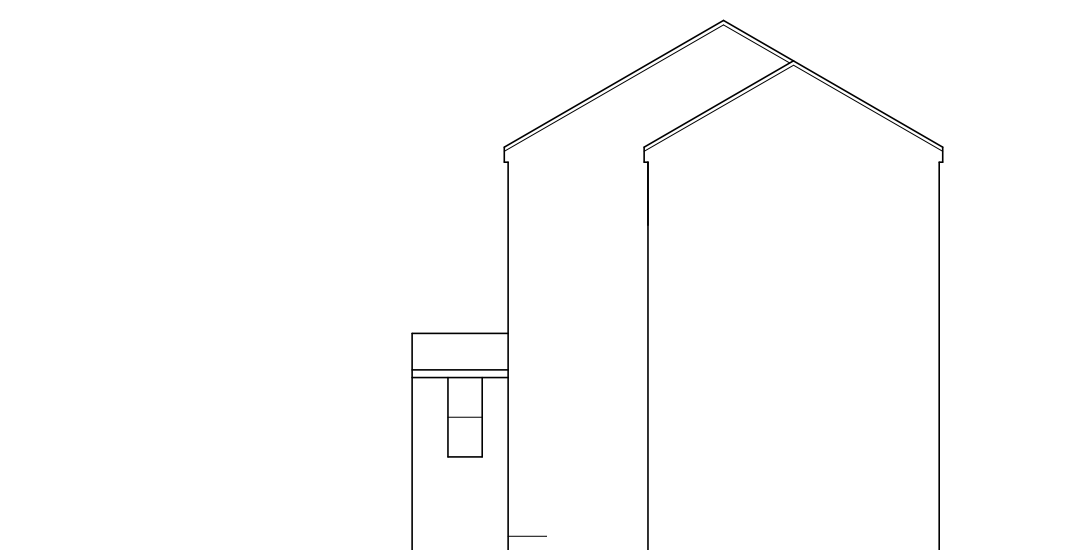

INTERNAL REAR ELEVATION

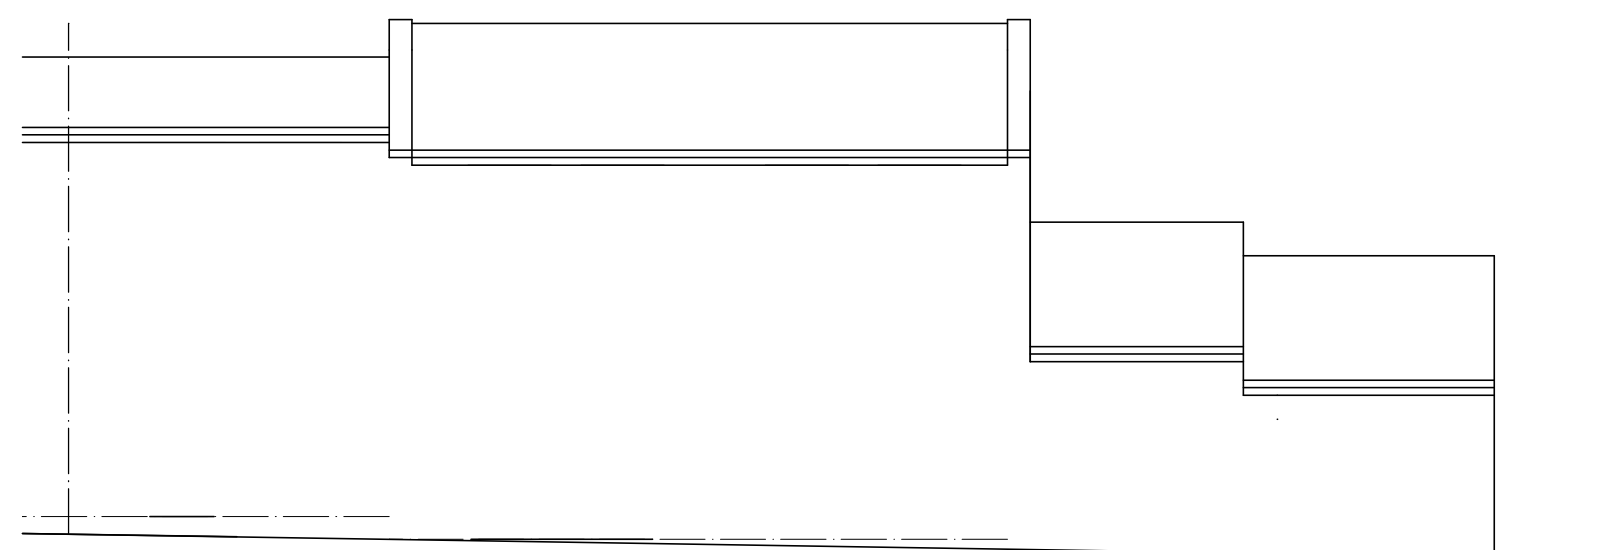

REAR ELEVATION

Mr P RICHARDSON

PROPOSED EXTENSION
32A FITZWILLIAM STREET
ELSECAR
BARNSELY

EX PLAN & ELEVATIONS

1:100@A2@A2

Peter Thompson

"Linwood"
Barnsley Road
Dodworth

Barnsley S75 3JR t&f. 01226 201391
m. 07973251730
e-mail peter-thompson@hotmail.co.uk

