


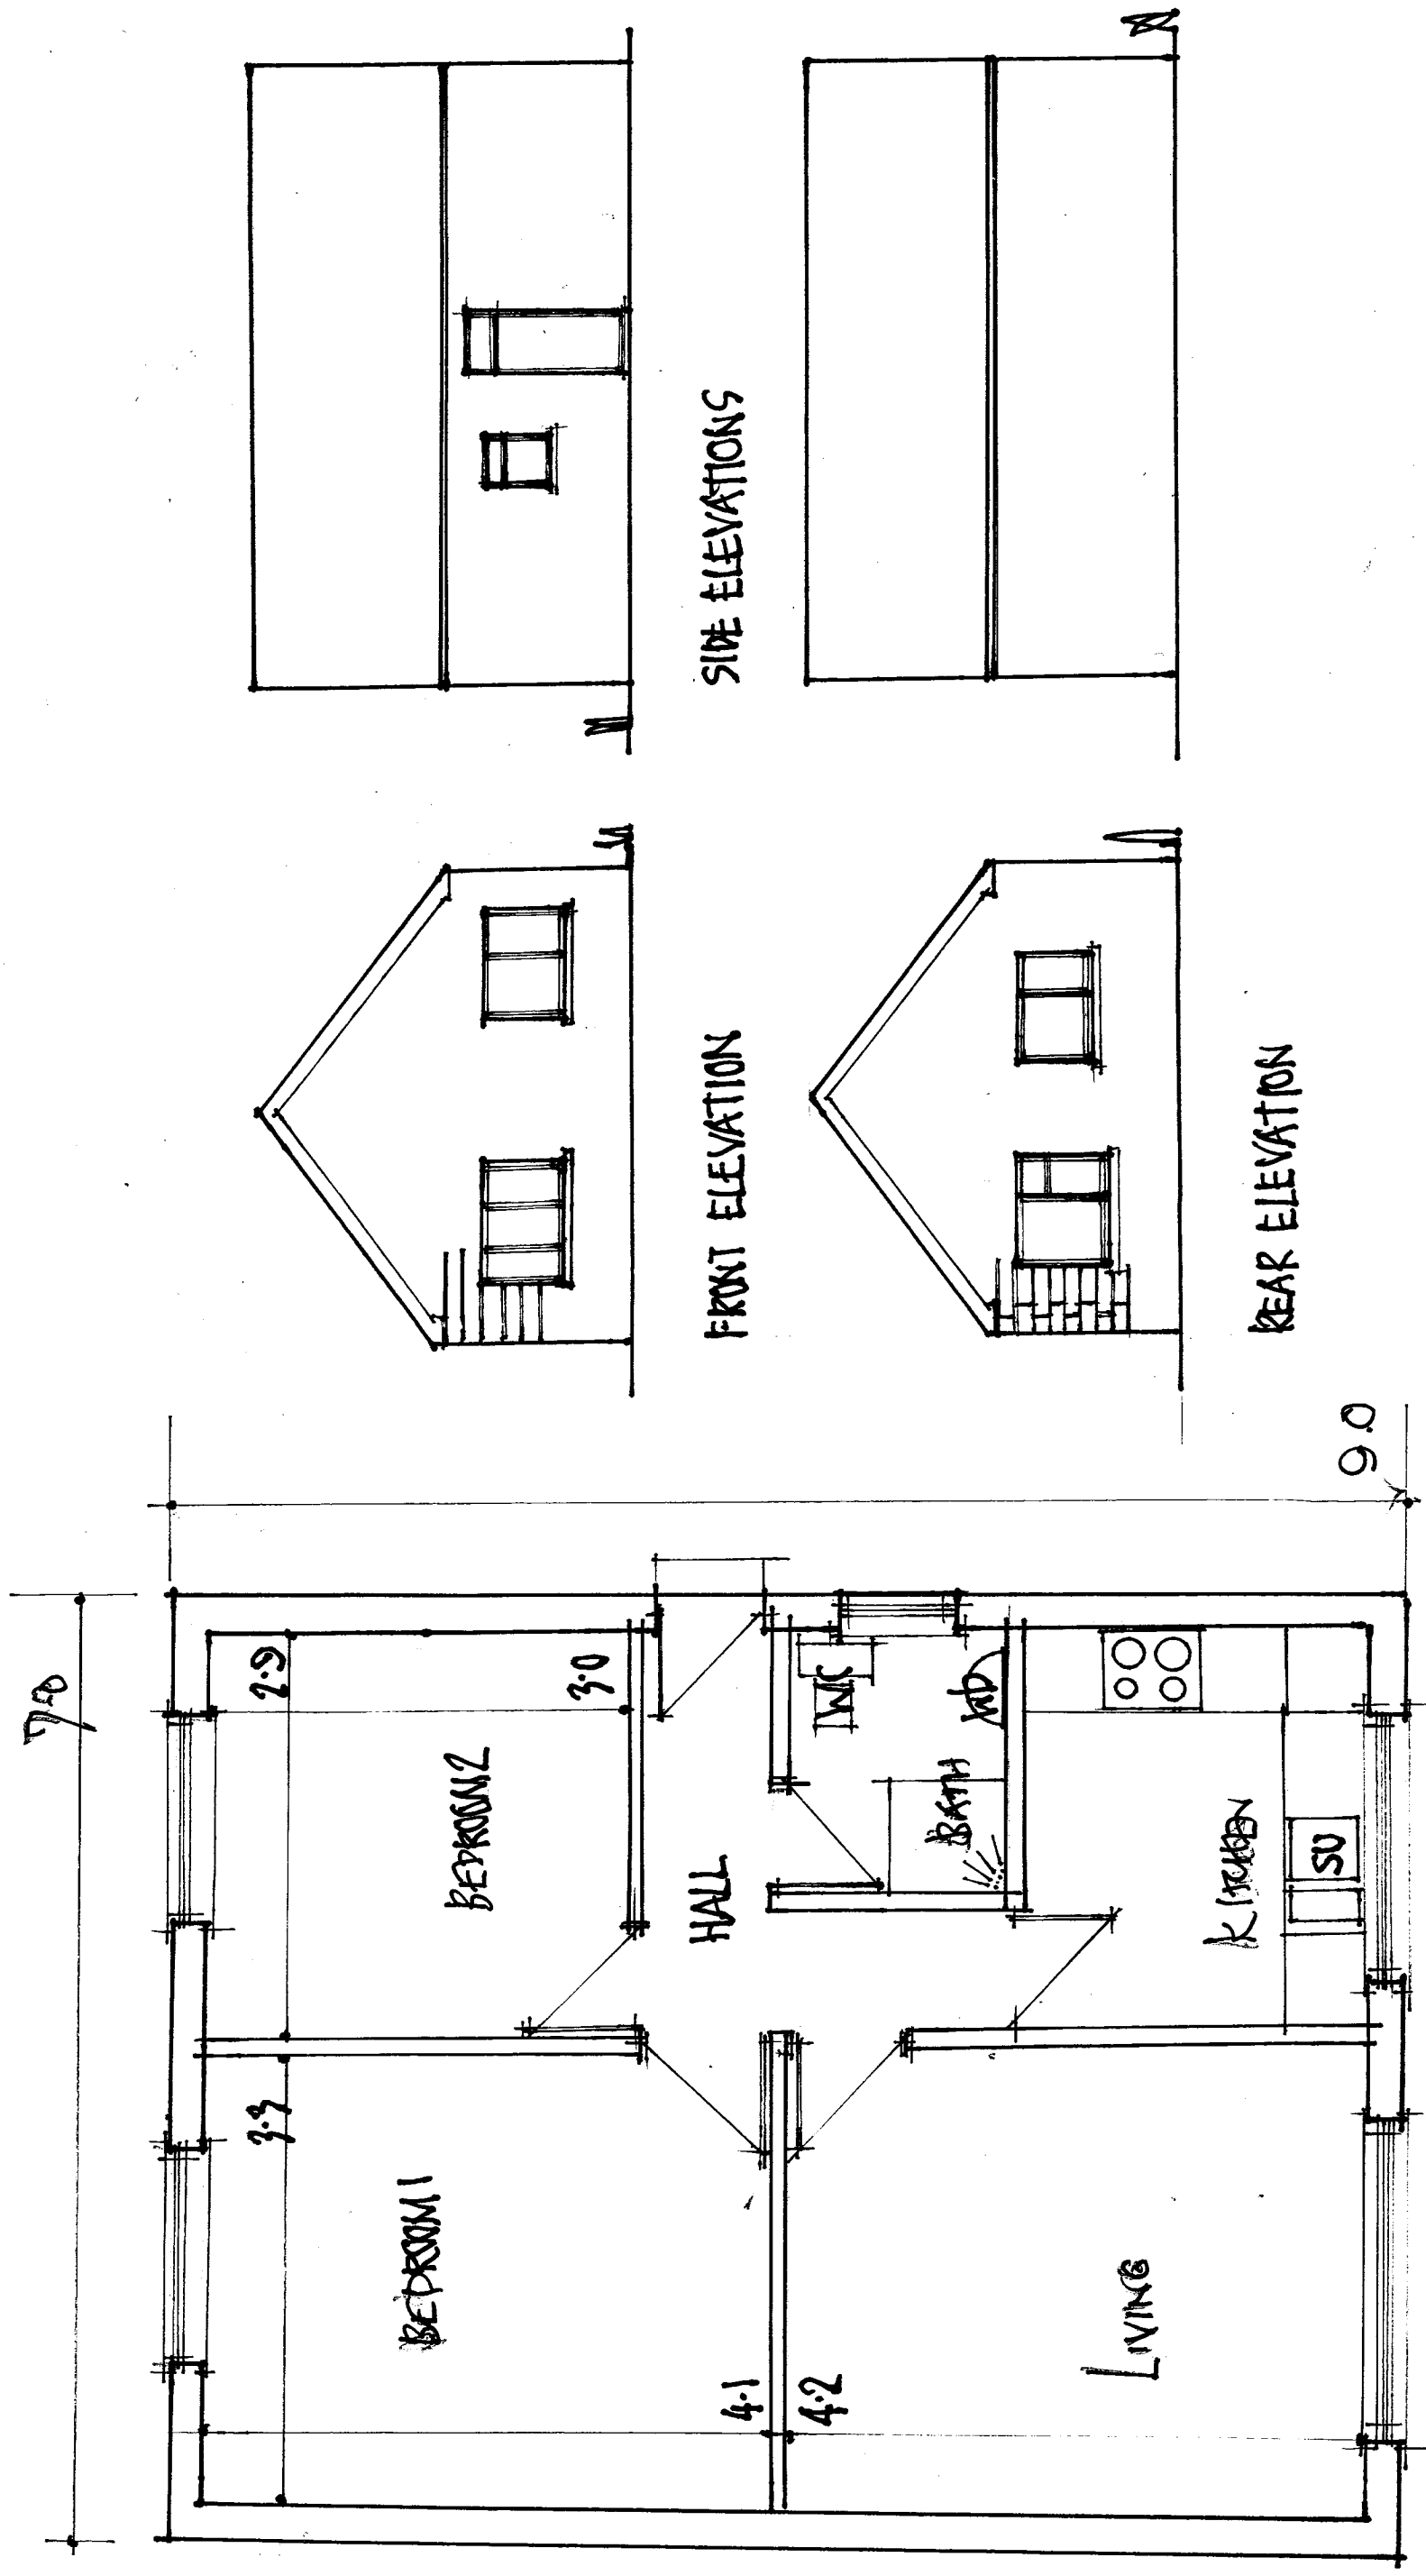

LAYOUT PLAN

SIDE ELEVATIONS

FRONT ELEVATION

REAR ELEVATION