


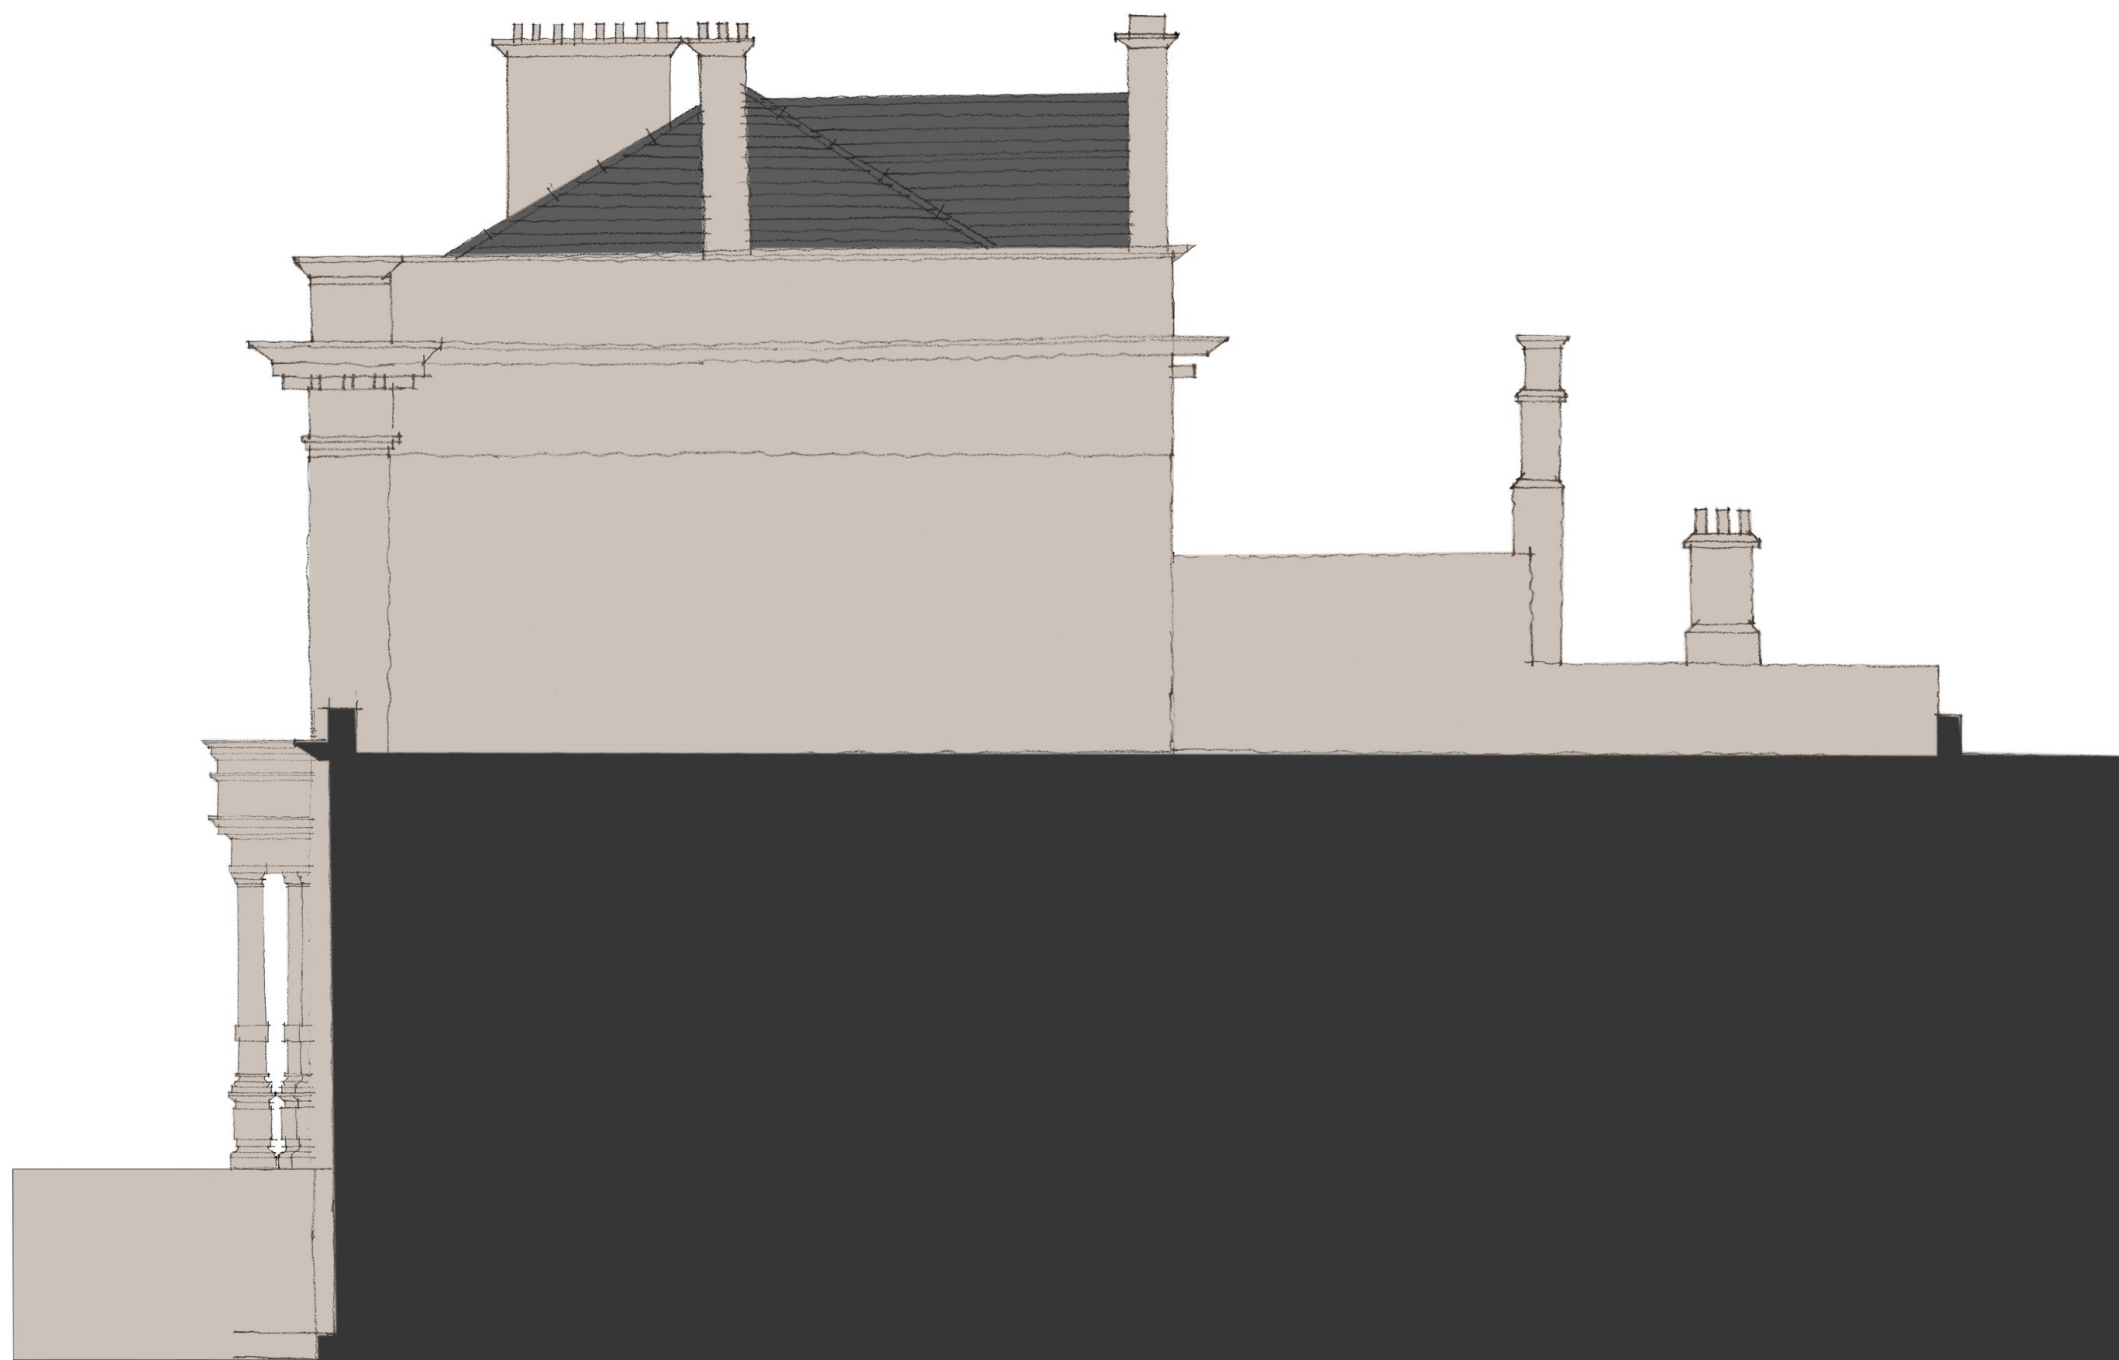

Old Court House, Barnsley. East Elevation - Existing

1:100 A3 Format
0m 1m 2m 5m 10m