


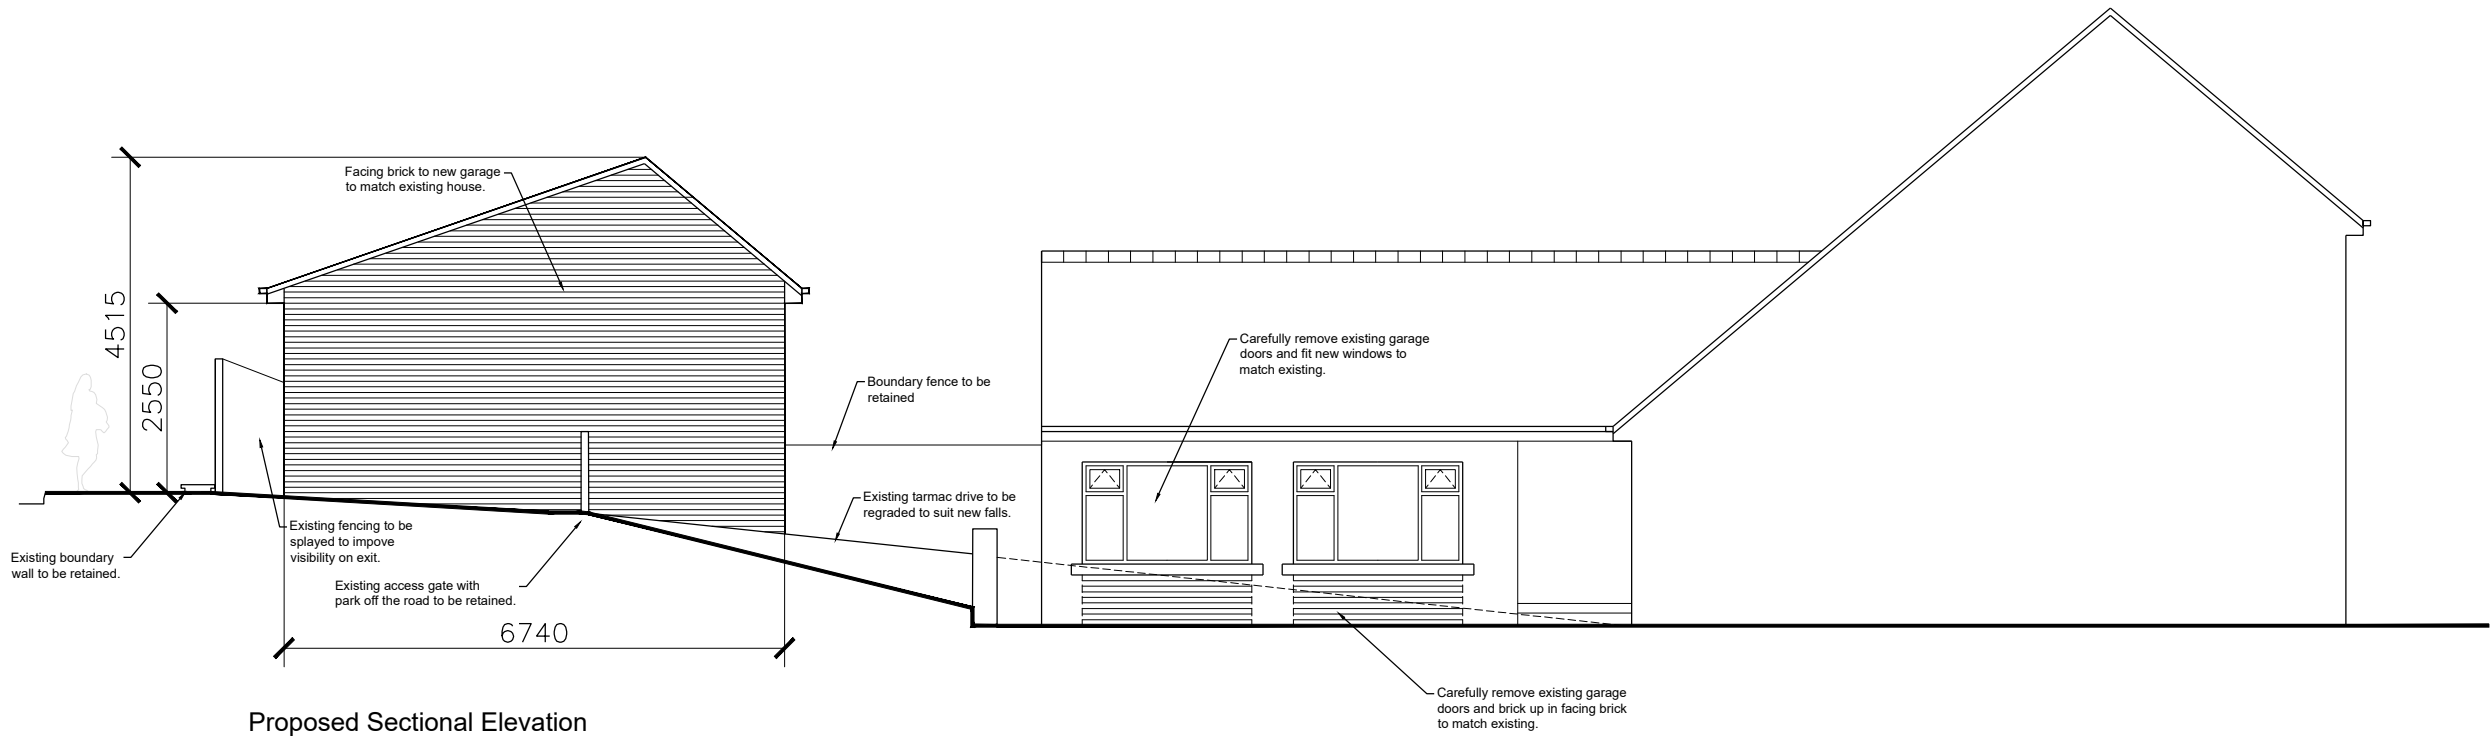

Proposed Sectional Elevation
1:50



Revisions	A. A-----		00-00-00
This drawing is for planning permission only and is not a construction drawing.			
Drawing Title	PROPOSED-SECTION		
Job No. - Dwg No.	MD/2023/06	-	—
Client:	Mr & Mrs Davison 82 Rotherham Road Barnsley S71 1UL		
Scale.	1:100		