


SCALE 1:200@ A4
0 10M

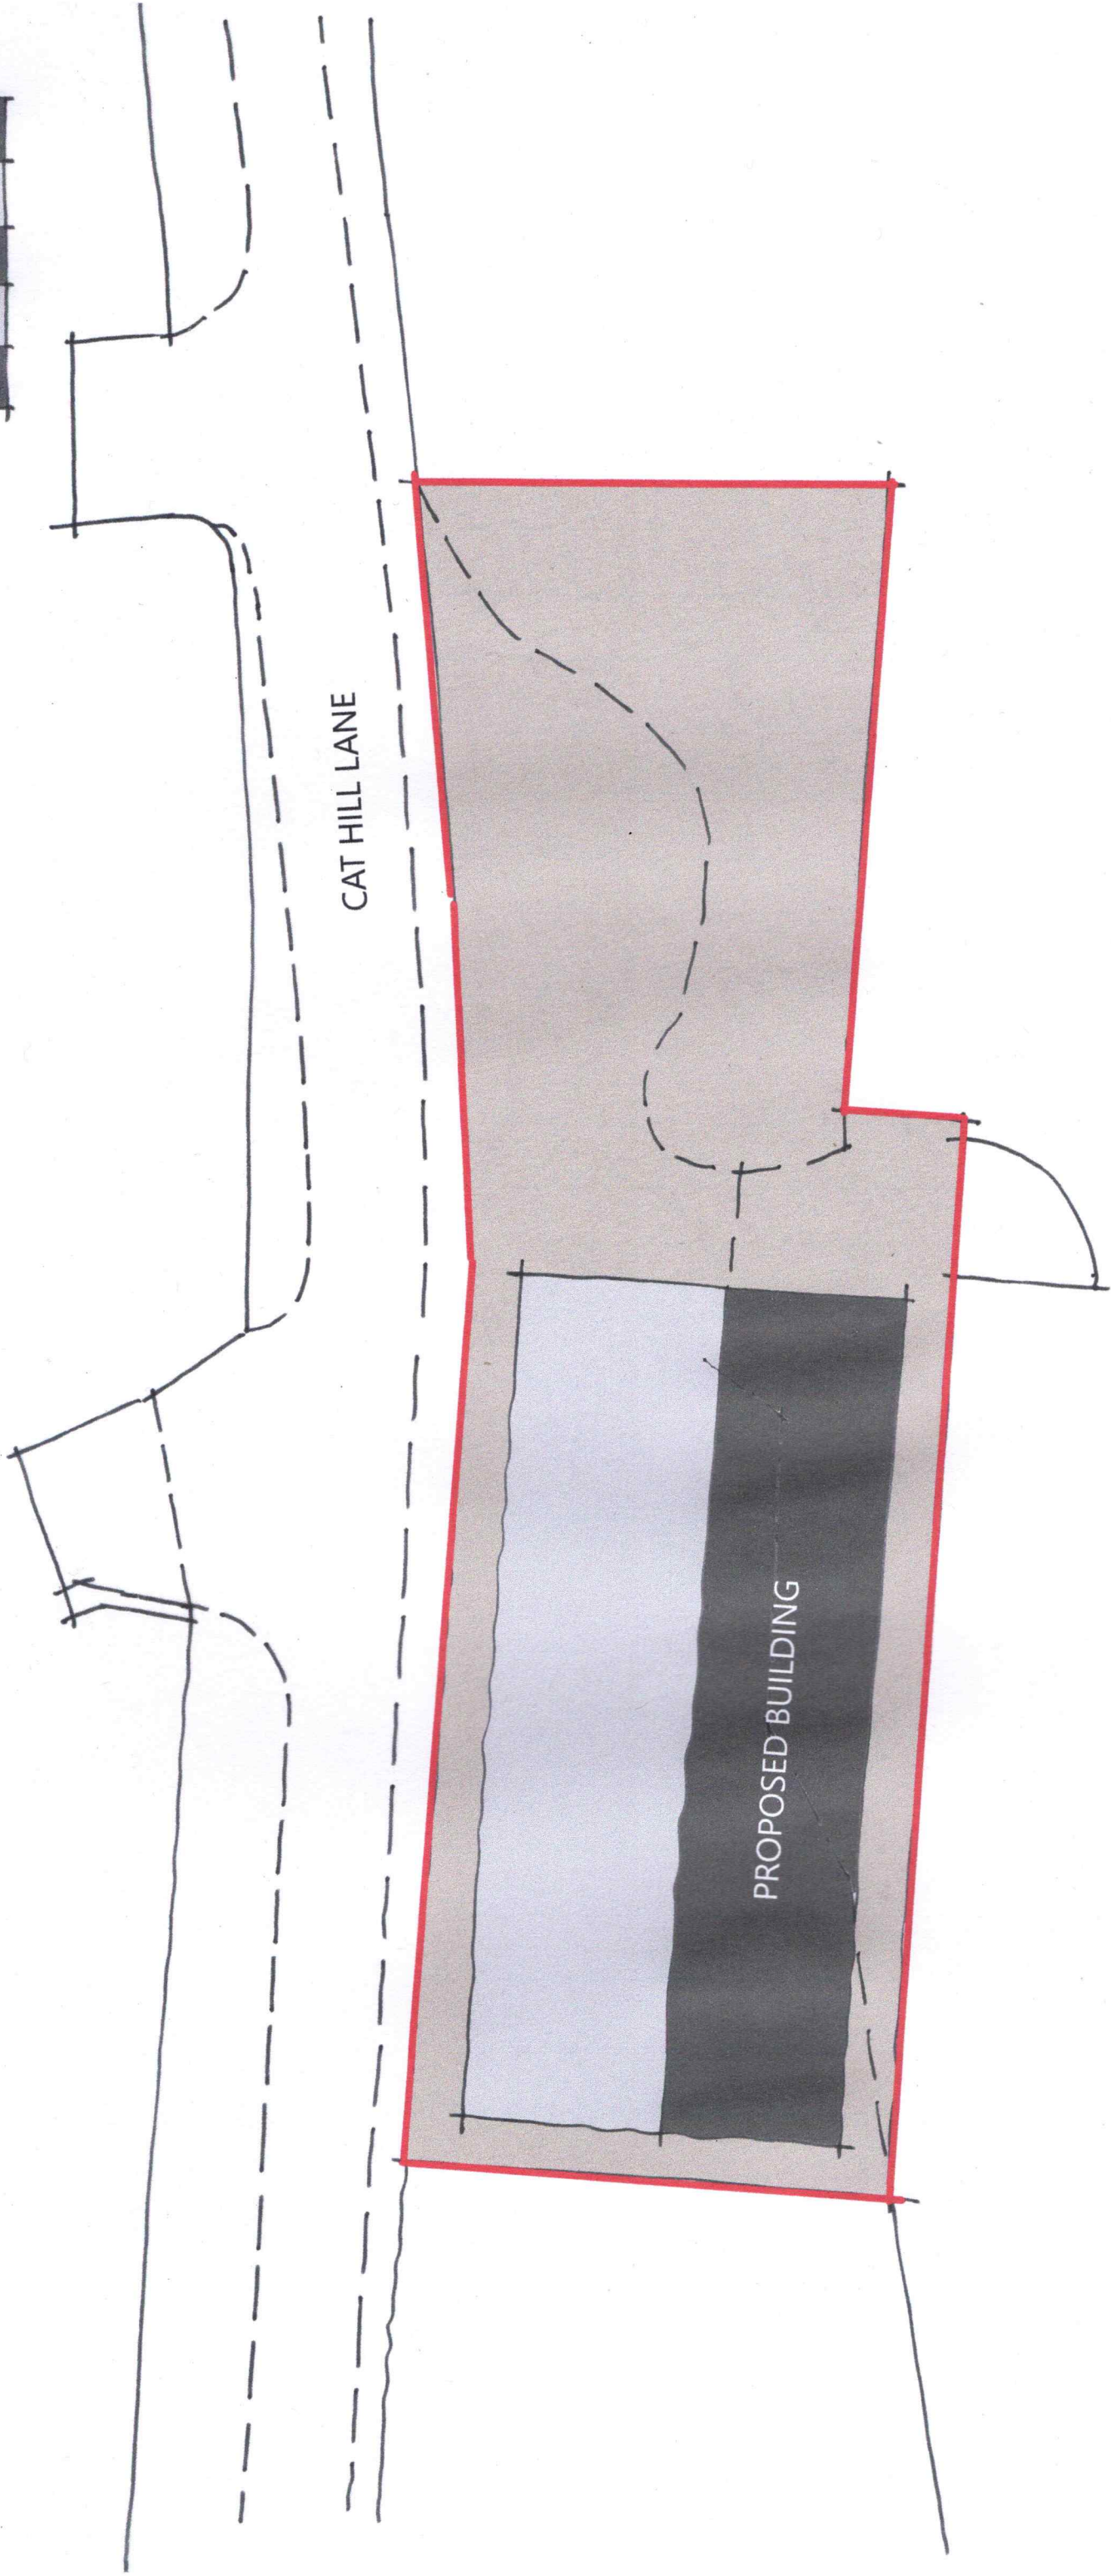

PROPOSED BLOCK PLAN 1:200 @ A3