



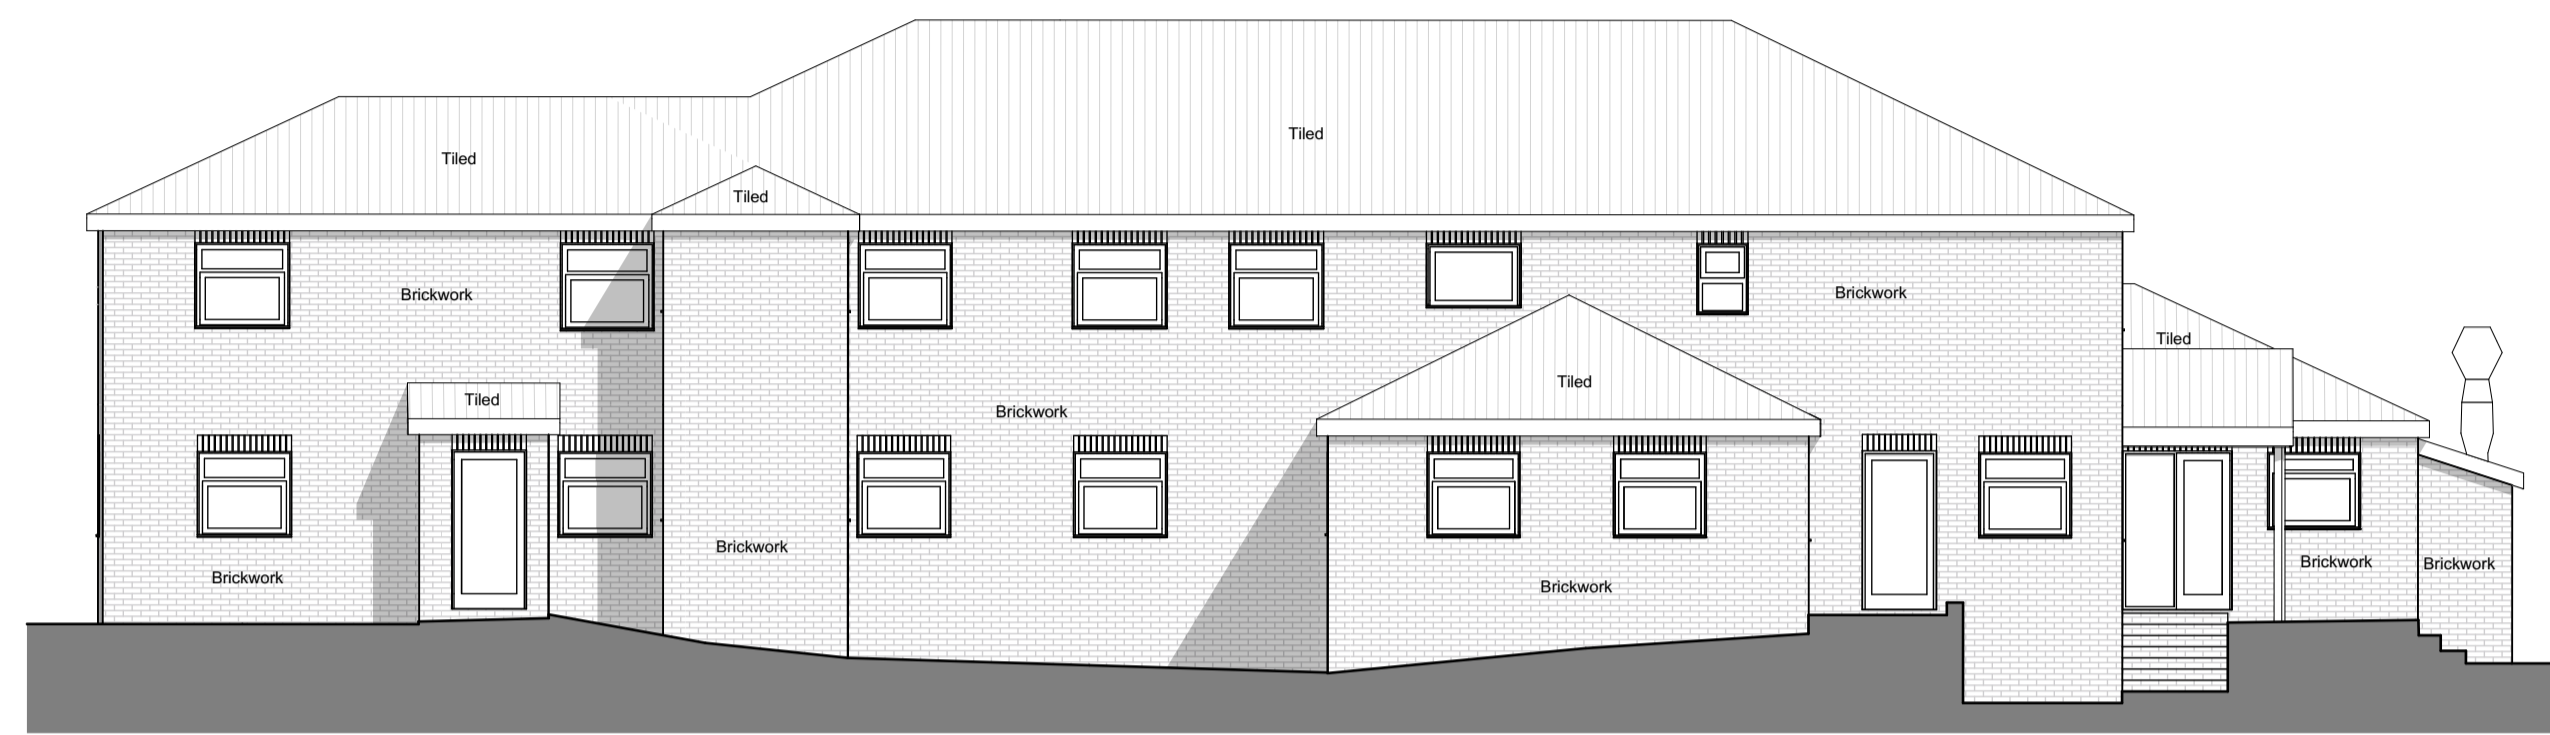


ELEVATION 9

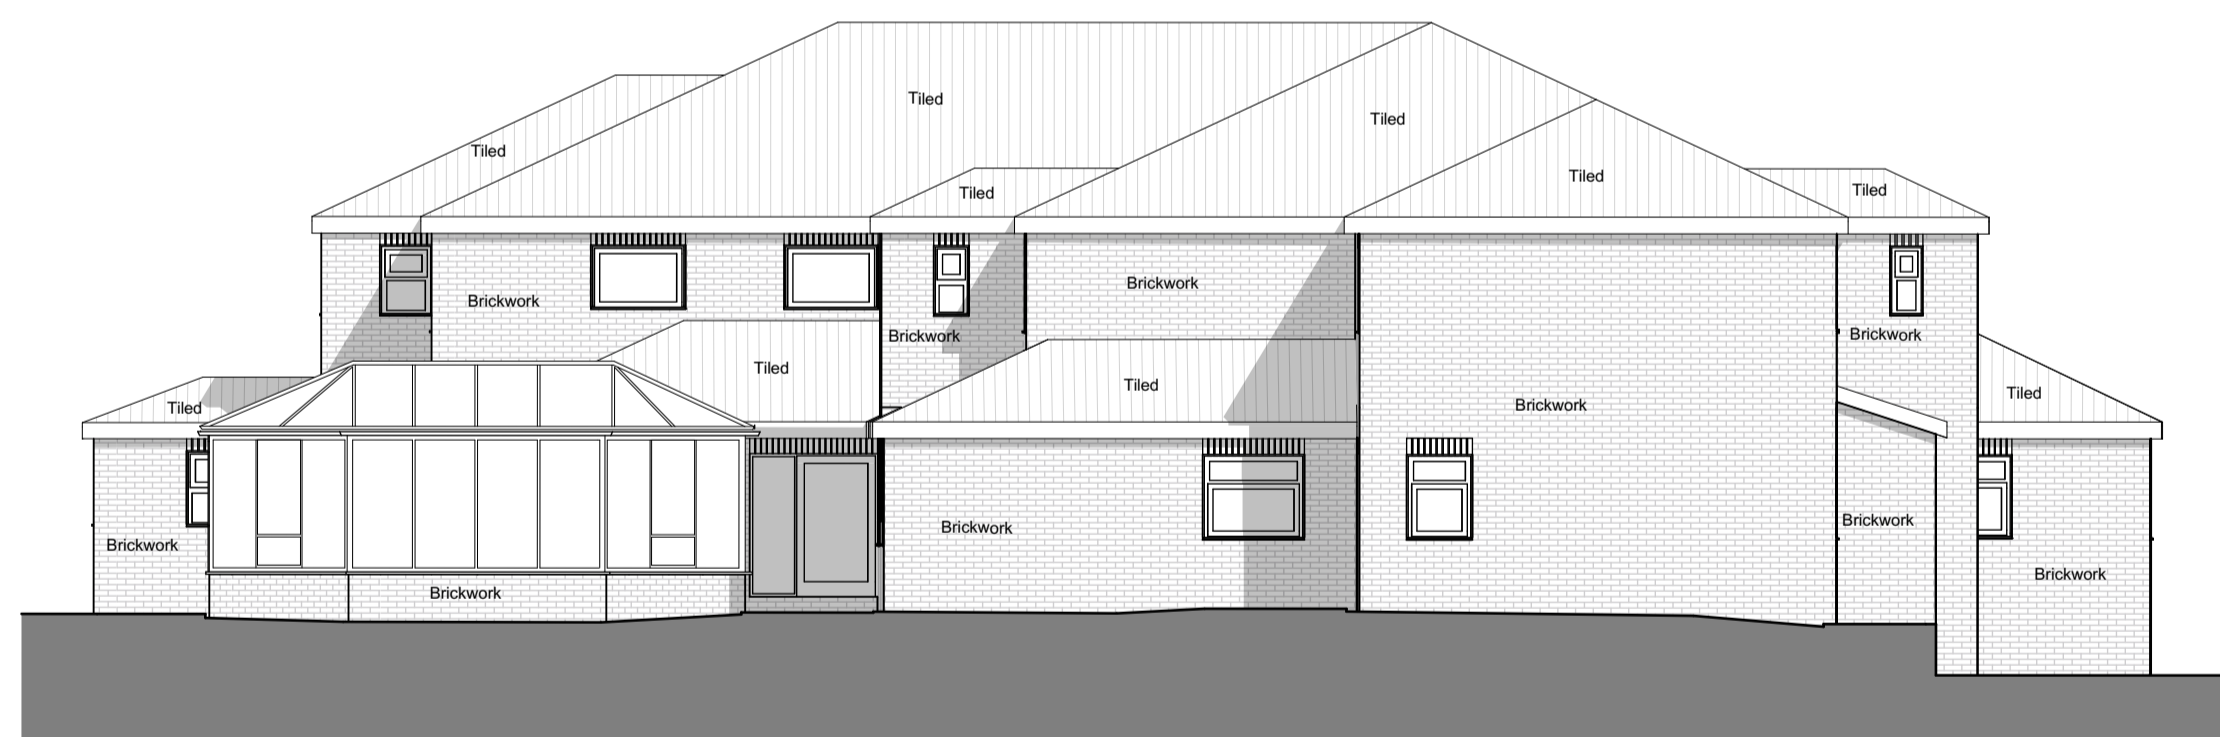


ELEVATION 10



ELEVATION 11

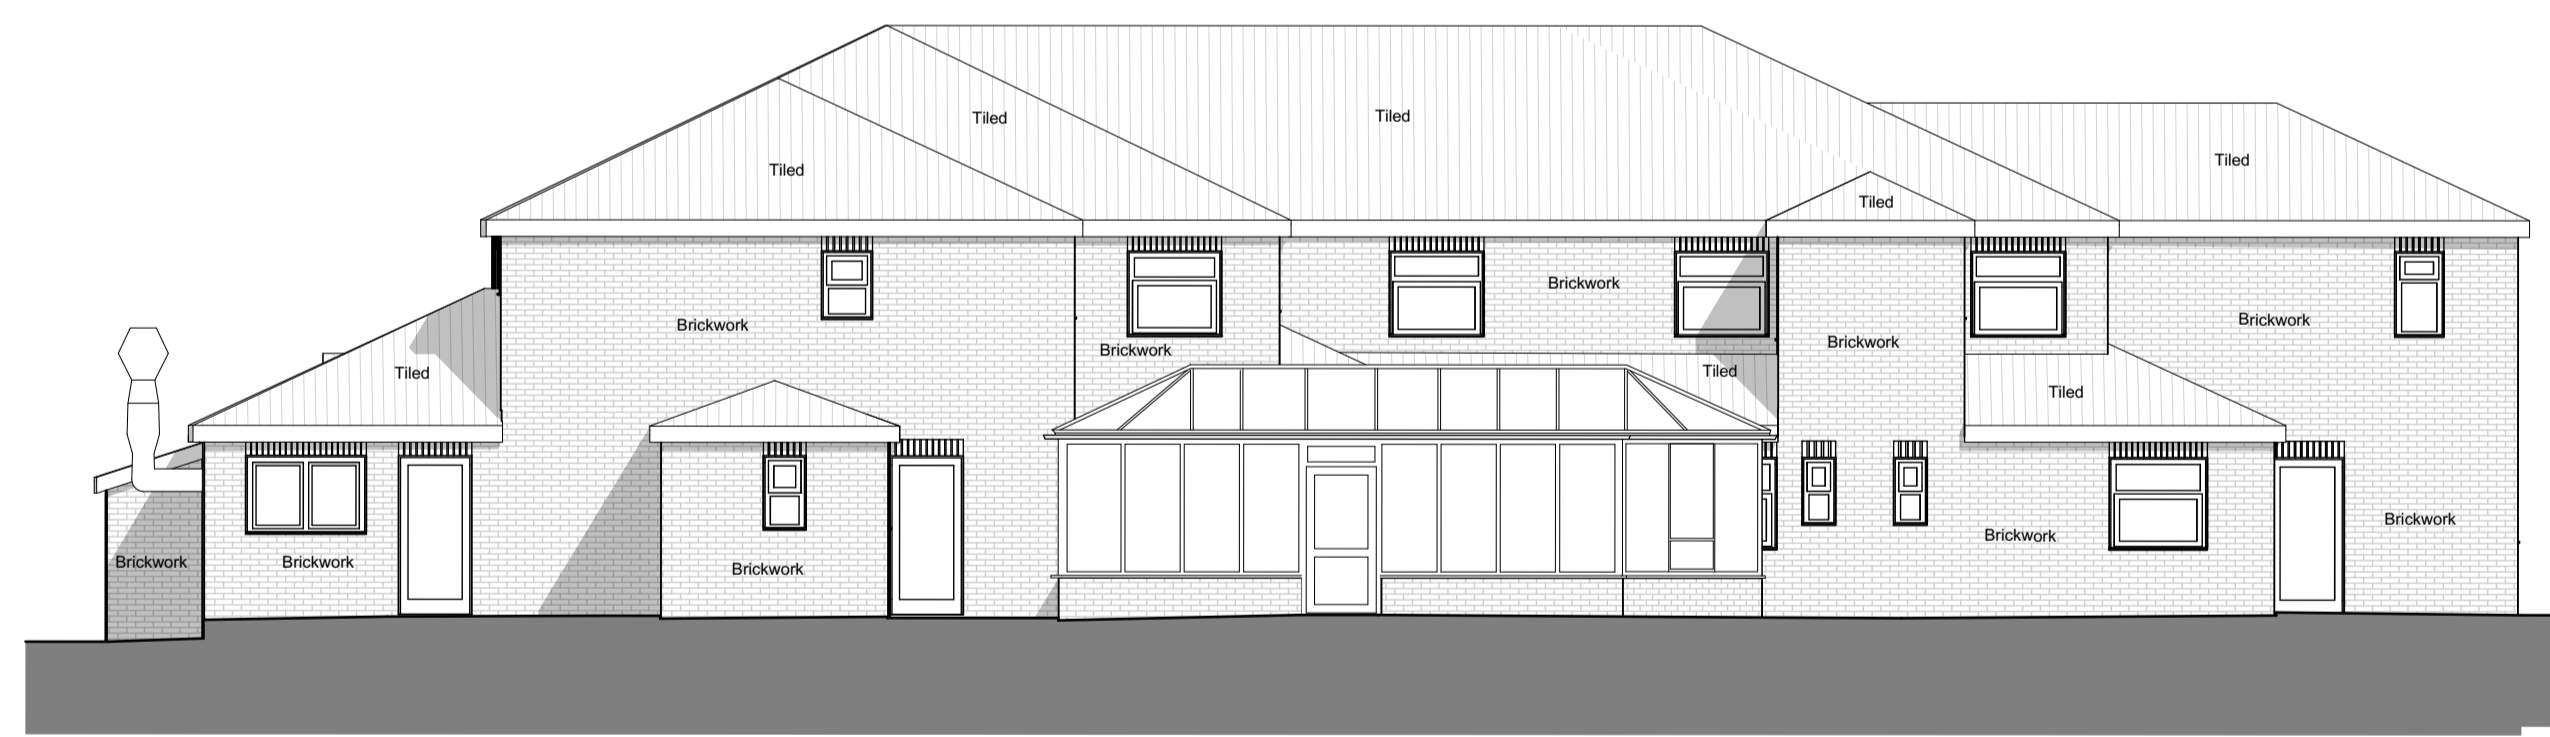

ELEVATION 12

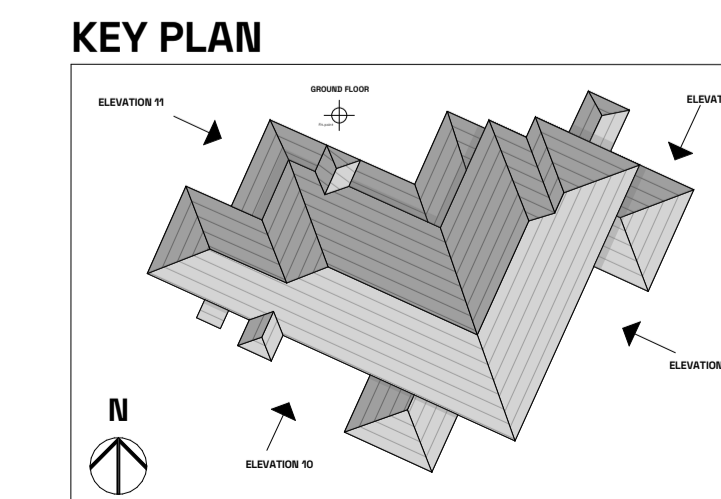

NOTES
 Do not scale from these drawings - If in doubt always ask first.
 Report any discrepancies and omissions to owner.
 This Drawing is Copyright.
 Drawings are prepared for the purposes of obtaining Town & Country Planning Permission Approval only.
 All materials shall be fixed, applied or mixed in accordance with all of the manufacturers instructions, recommendations & specifications. All materials shall be fit for the purposes that they are to be used for.
 It is the responsibility of the owner / client to serve a notice on the adjoining or adjacent neighbours for the proposed works under 'The Party Wall Act 1996' Explanatory booklets can be obtained free of charge from the D.O.E. publications despatch centre, Blackhorse Road, London SE99 6TT Tel 0208 691 9191.

WIP	18.06.24	DRAFT - WORK IN PROGRESS
Rev	Date	Comments

Project
Proposed Residential Conversion and Change of Use.
Rockley Dene
86 Park Rd
Worsbrough, Barnsley
S70 5AD

Client

Drawing title
EXISTING ELEVATIONS (BUILDING 2)

Scale	Drawing No.	Revision
1:100 at A1	A24-17-015	WIP
Date	June 2024	
Drawn By	BJDL	

edge
 AD Ltd
 T: +44 (0) 114 4000301 M: +44 07775107981
 W: www.edge-ad.co.uk E: info@edge-ad.co.uk
 Wharf House, Wharf Street, Sheffield S2 5SY - Registered Company No. 08593883