



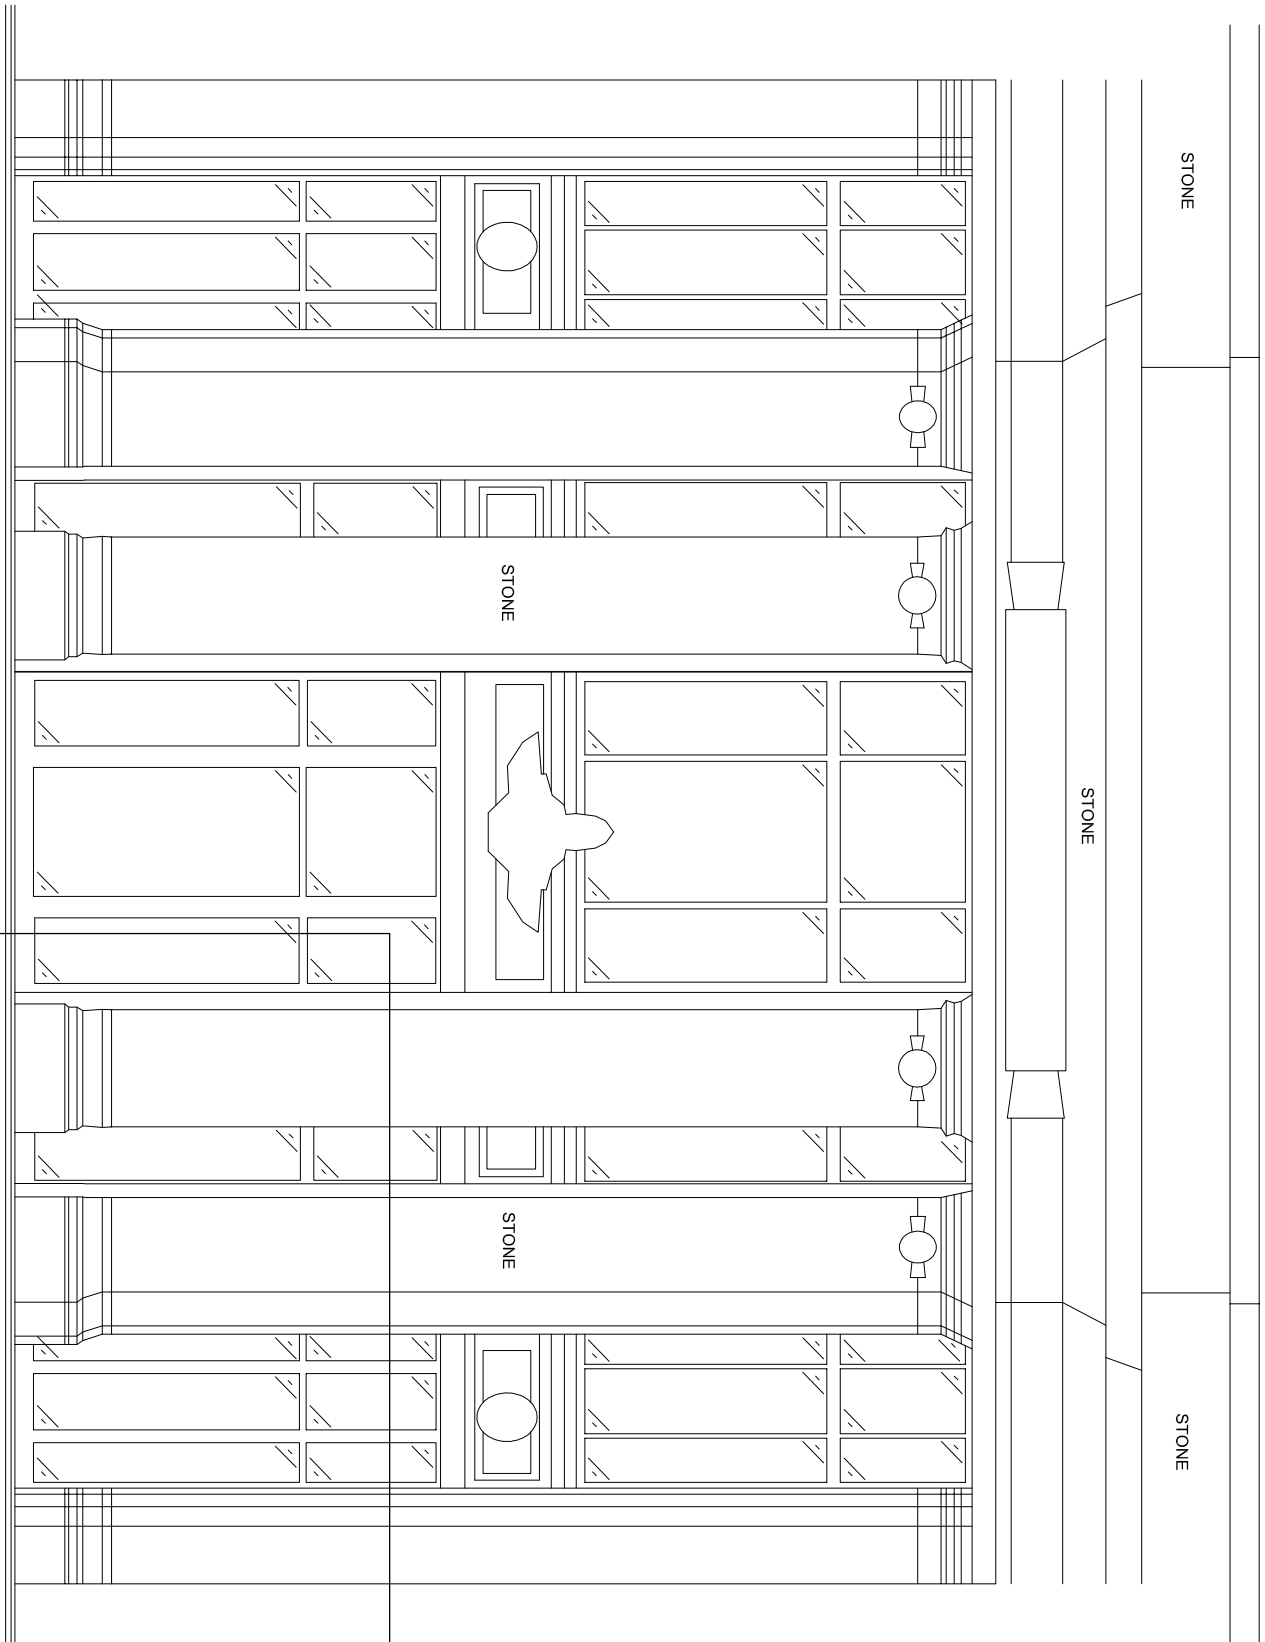


FASCIA SIGN
Remove existing brandmark sign and install new fascia sign. Install new 1000mm high internally illuminated sign. Make good surface before installation.
HX-CH-SBM-L-BF-1000

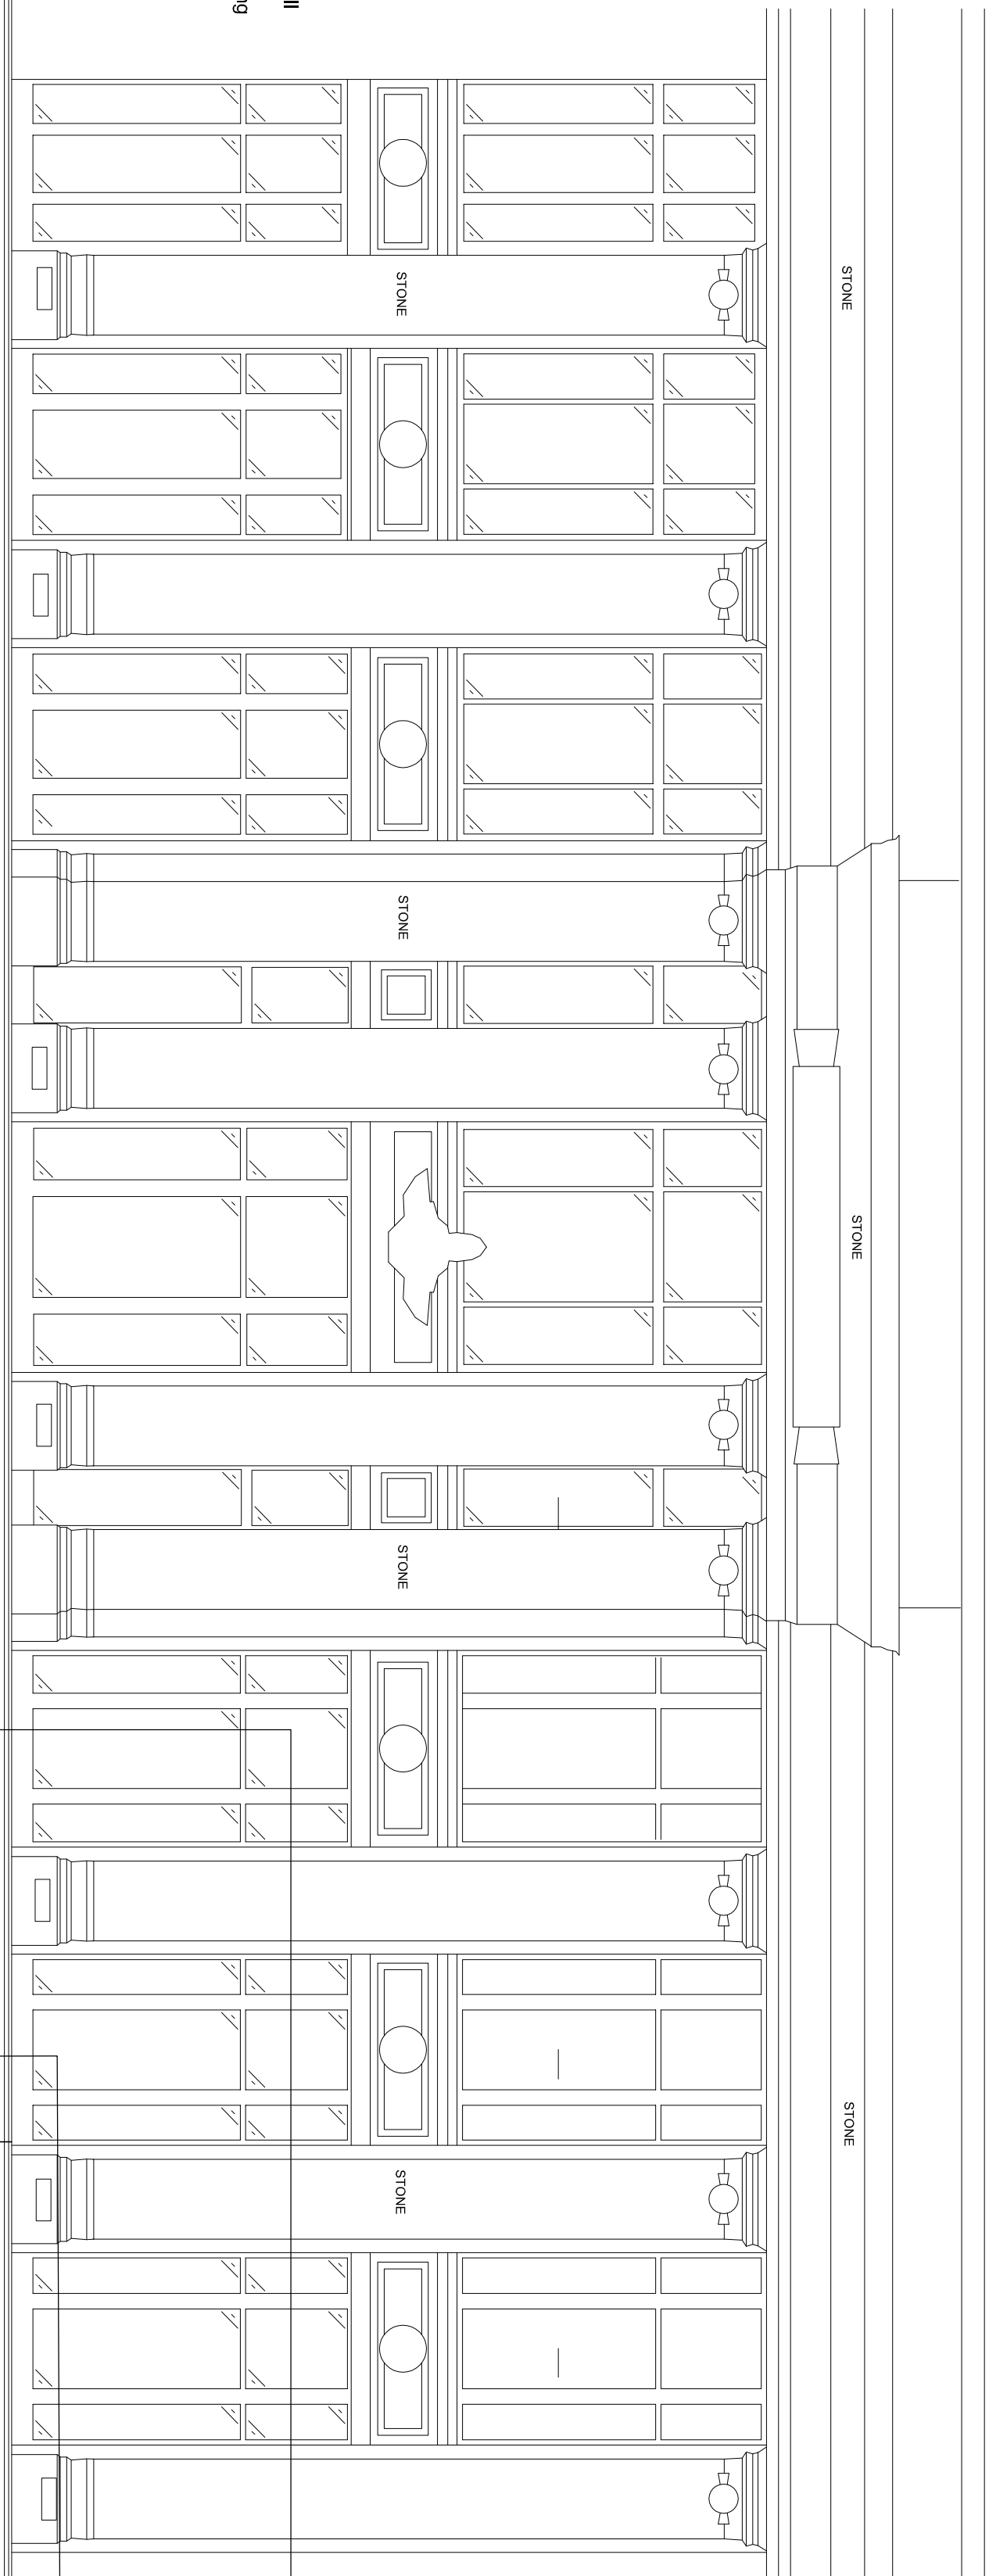


FASCIA SIGN
Remove existing sign and install new 1000mm high internally illuminated sign. Make good surface before installation.
HX-CH-STF-1000

PROJECTING SIGN
Remove the existing projecting sign and install new 600mm high Challenger brand remote internally illuminated sign.
HX-CH-SF-S-L-RM-600.

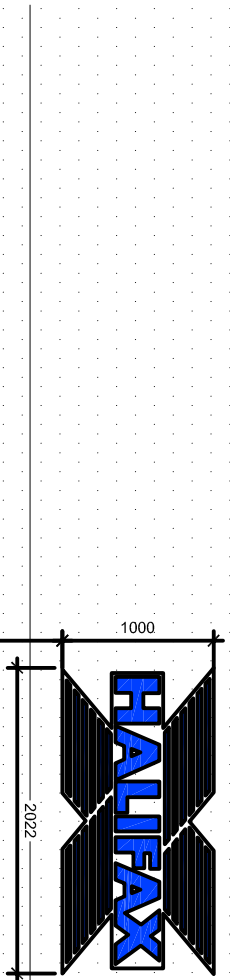

SIGNAGE
Install two new address vinyl signs above door to above door.

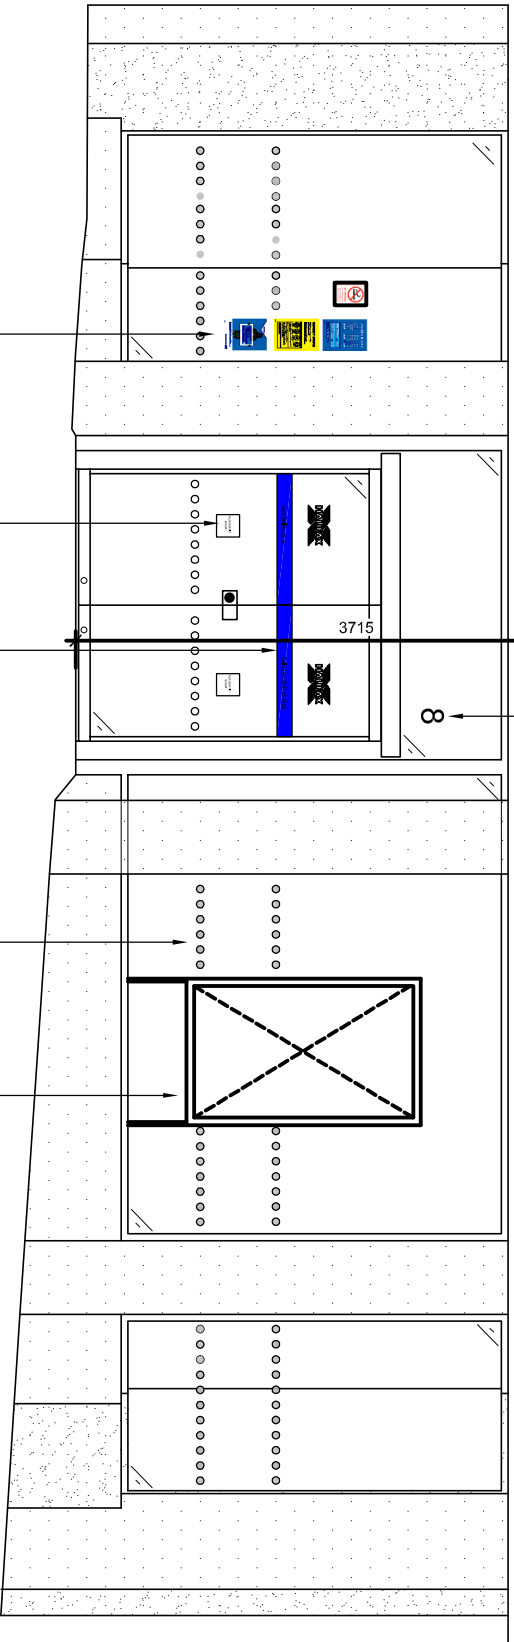


MARKETING
Remove existing window marketing and install new Challenger brand window unit as indicated.

WINDOW MANIFESTATION
Remove any existing glazing manifestation and install new dusted crystal manifestation rounds. To be positioned around window marketing units.

URL GRAPHIC
Web phone entrance graphic to be applied to double doors.

AUTO DOOR SIGNS
Retain existing Auto Door Vinyl

SIGNAGE
Remove the existing vinyl security, opening to new double sided sign and install new double sided challenger versions.

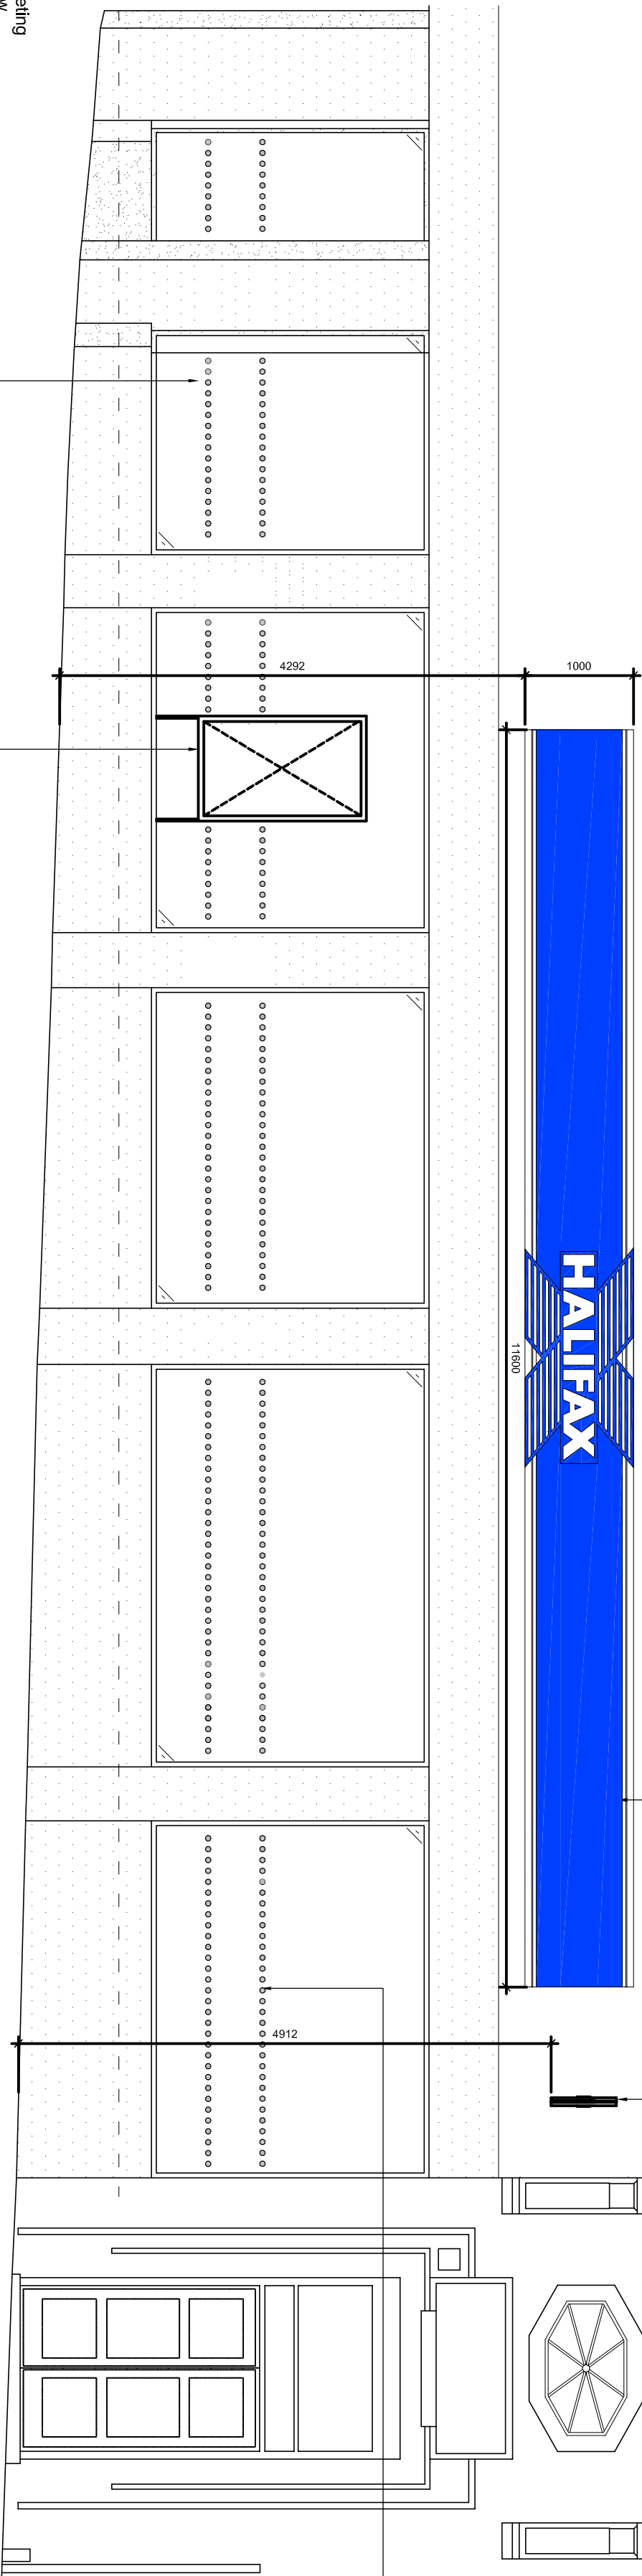

MARKETING
Remove existing window marketing and install new Challenger brand window unit as indicated.

WINDOW MANIFESTATION
Remove any existing glazing manifestation and install new dusted crystal manifestation dots.

REV	DATE	REVISION	INITIALS

S&W DESIGN

Aspect House - Manchester Road - Ardwick
Cheshire - M14 4 4PQ
T: +44 (0) 161 626 6020
F: +44 (0) 161 626 6001
www.sandwdesign.co.uk

Contractions Reference: Dotsx - 106

INFORMATION

LLOYDS BANKING GROUP

ALL DIMENSIONS TO BE GIVEN UNLESS OTHERWISE SPECIFIED. DRAWING TO BE READ IN CONJUNCTION WITH PROJECT SPECIFICATIONS.
THIS DRAWING IS THE PROPERTY OF LLOYDS BANKING GROUP AND CONSTRUCTION IS RESTRICTED BY LAW. THE DRAWING IS ISSUED ON CONDITION THAT IT IS NOT COPIED OR REPRODUCED BY OR FOR ANY UNAUTHORIZED PERSONS WITHOUT PRIOR CONSENT IN WRITING TO LLOYDS BANKING GROUP - GROUP PROPERTY. ALL RIGHTS RESERVED.
DRAWINGS SHALL BE IN THE HANDS OF THE DRAWING OFFICE.

GROUP PROPERTY

PROJECT ADDRESS
Halifax
8 Queen Street
Barnsley, South Yorkshire
S70 1TSJ

SCALE
A1 - 1:50

DATE
01/03/13

DRAWN BY
RZ

REVISION
/

PROPOSED EXTERNAL ELEVATIONS

Scale 1:50 @ A1