


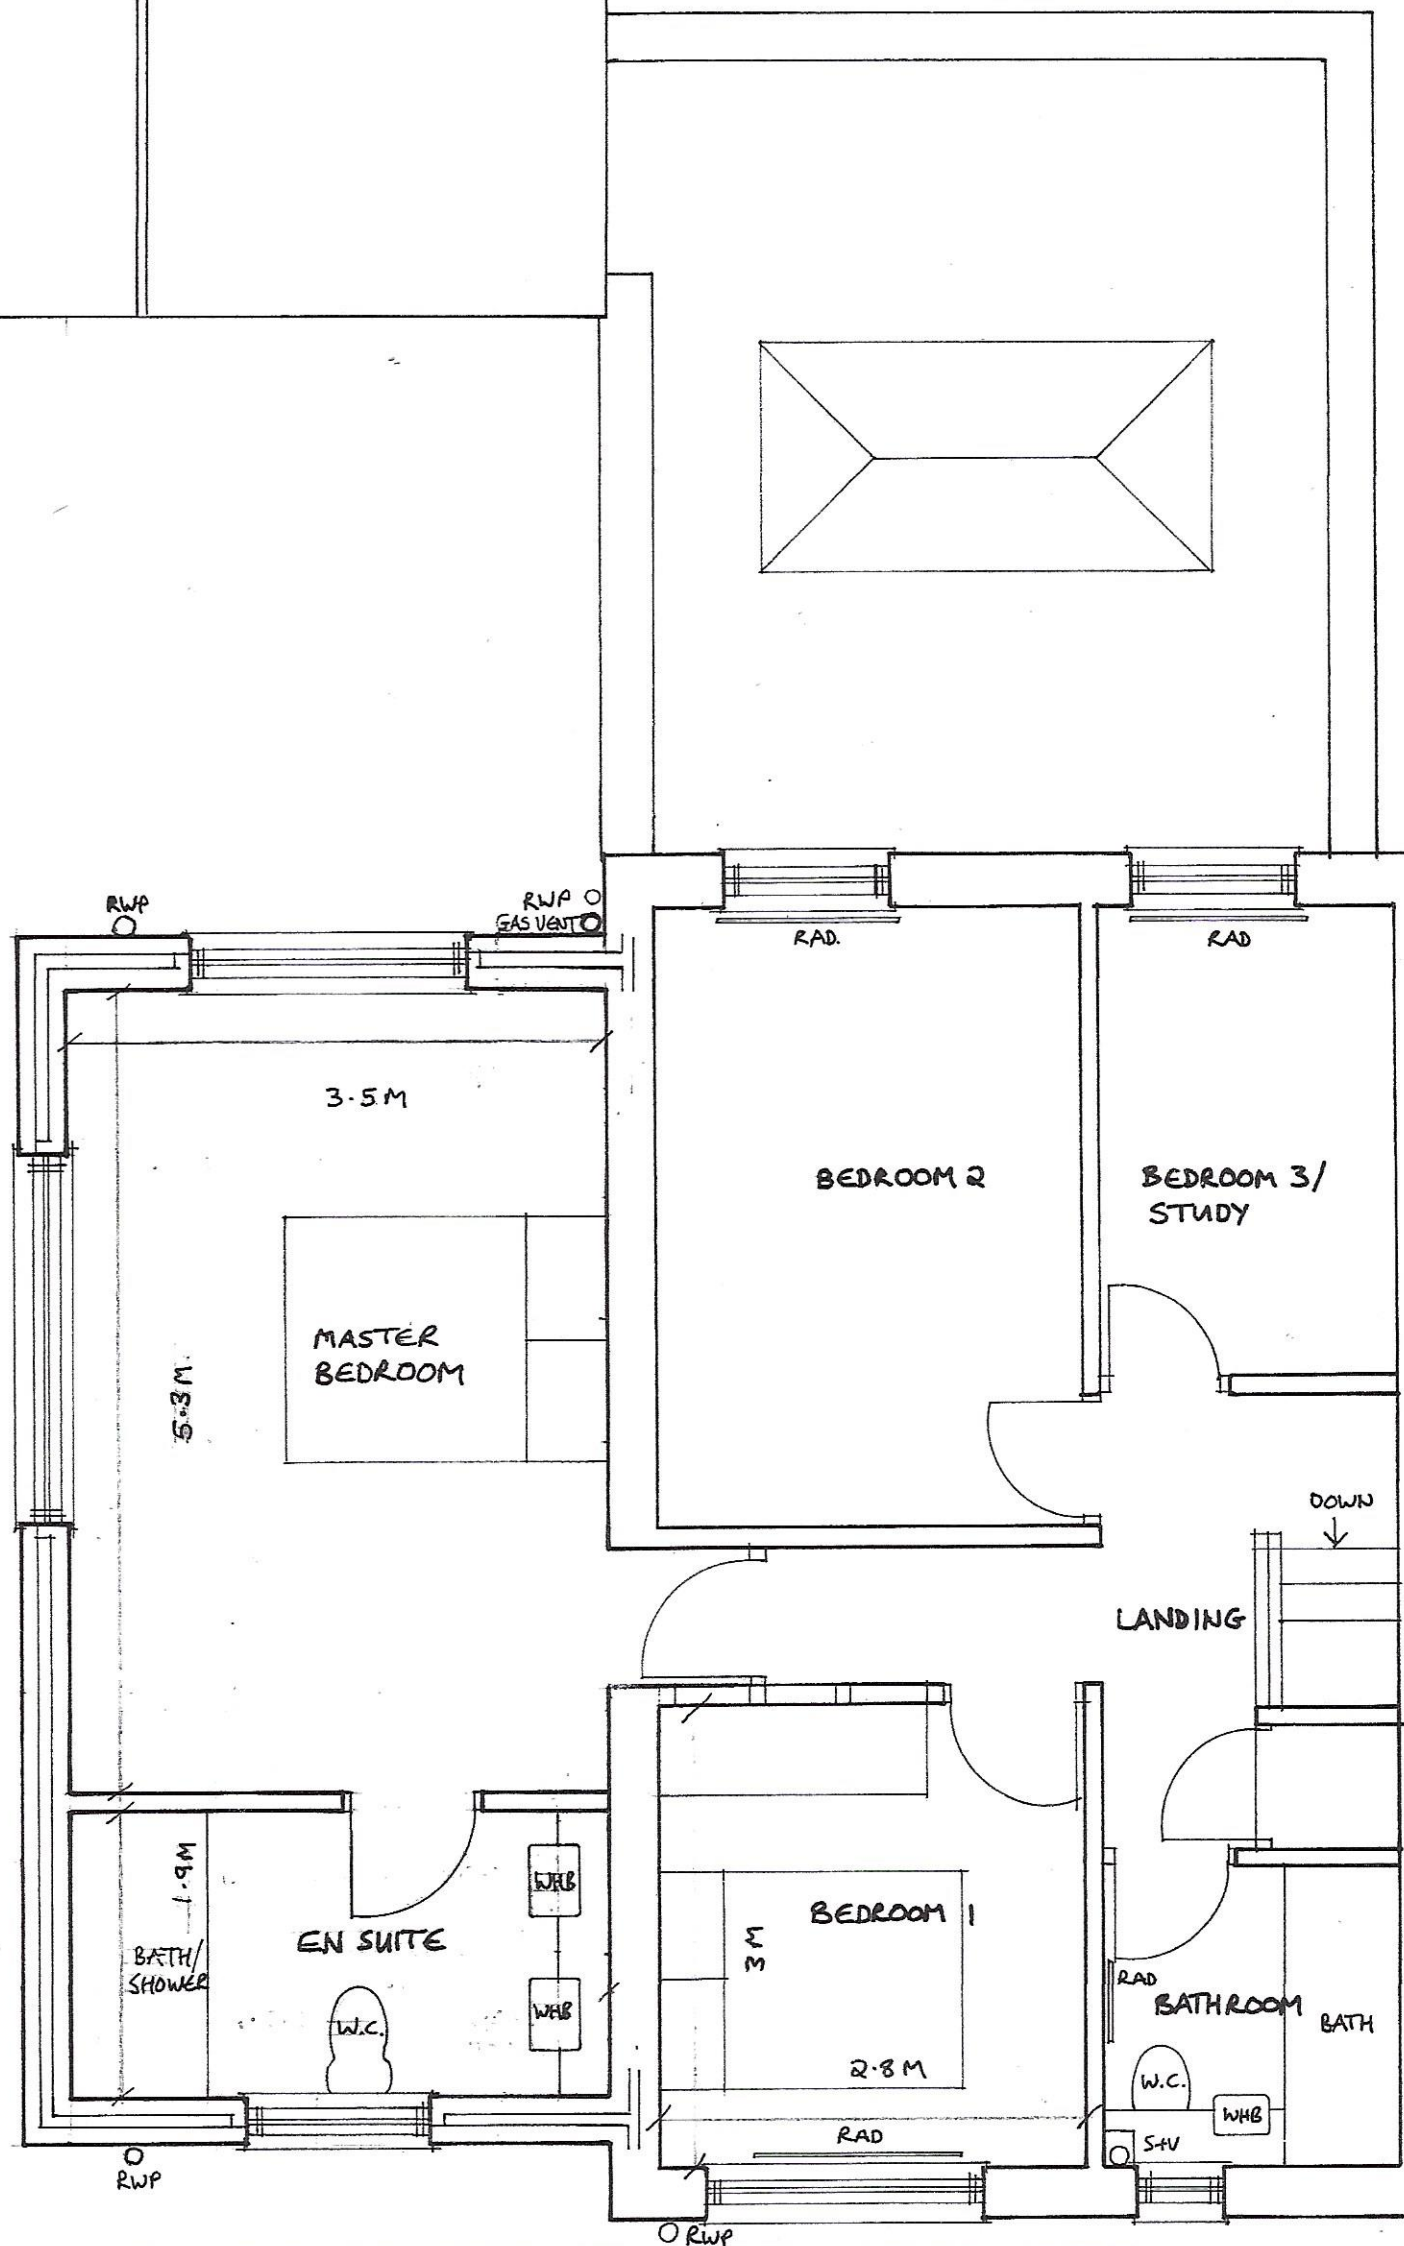

PROPOSED 1ST FLOOR

Address: 106 NEWLAND AVENUE
CUDWORTH
BARNSELEY S72 8XB

Client: MR + MRS S. BRYAN

Drg No: 187/5XB

Date: 11.3.20

Scale: 1:50 @ A3

CLAY
Architectural Designs

Grove House, Lidsters Lane,
South Anston, Sheffield S25 5BB

M. 07792 527 531
T. 01909 566 000

james@clayarchitecturaldesigns.co.uk
clayarchitecturaldesigns.co.uk

This drawing is copyright. Contractors must check all dimensions on site and report any discrepancies immediately to Clay Architectural Designs Ltd. Registered in England and Wales No. 11187238