



Existing

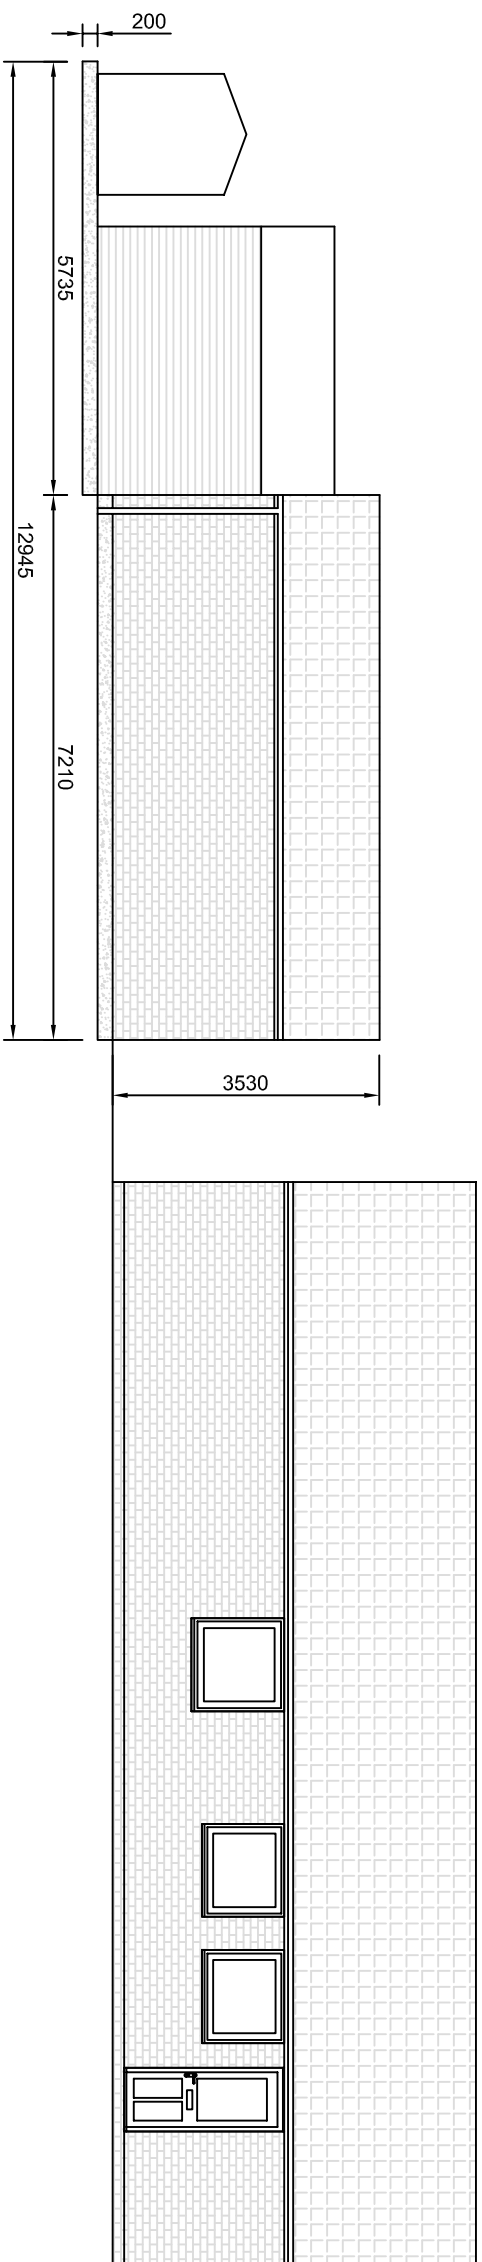

Proposed

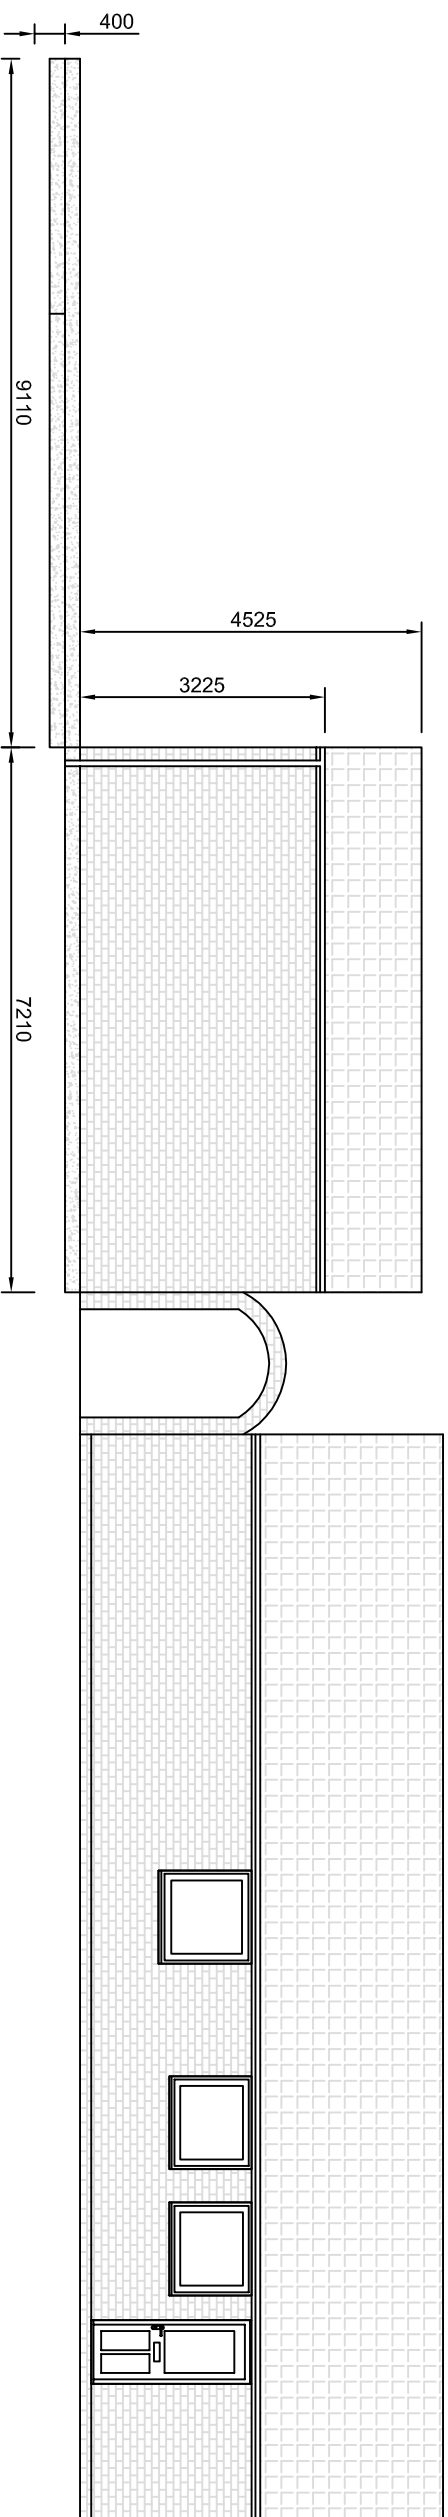

Notes

1. Do not scale off this drawing. All dimensions are approximate and must be checked and verified by the contractor and client prior to commencing on site.
2. 100mm coursed brickwork and mortar to match existing. Roof tiles to match existing. Ensure all brickwork/stone/render features are duplicated to match the existing.
3. All materials and features to satisfaction of Local Authority Planning Officer; samples must be provided and approved prior to work commencing.

Attollo Building Design

12 Calster Avenue
Chapeltown
Sheffield, S35 2ZN
Tel: 0114 2459488
Mobile: 07905442027
Email: attollo@sky.com
Web: www.attollobuildingdesign.co.uk

Address 17 Byland Way, Bamsley, S71 2JY

Project Raise Garage Height, Extend and Raise Handstanding

Drawing Title Existing & Proposed Left Hand Side Elevations Option 1

Scale 1:100 @ A3

Date 22.11.2012

Drawing No. Pt17/03