


PLAN FOR IDENTIFICATION PURPOSES ONLY (NOT TO SCALE)


**NOTES:**

- ALL NAME SIGNS TO BE AN IDENTICAL SIZE AND STYLE OF LETTERING
- BACKGROUND COLOUR - WHITE
- LETTERING - BLUE & BLACK
- EACH INDIVIDUAL TENANT'S SIGN TO BE REMOVABLE
- MATERIALS - TO BE DETERMINED (NOT OF ANY SCRAP VALUE) TO CLIENTS REQUIREMENTS AND TO BE AGREED WITH L.A. PLANNING DEPARTMENT
- HEIGHT OF SIGNS - EXACT HEIGHT TO BE DETERMINED SIGN A & B DETAILS TO BE VISIBLE FROM STREET LEVEL ABOVE STEPPED BOUNDARY WALL
- SIGN 3  
POLE MOUNTED FLEXIBLE BANNER  
SIGN PRINTED BOTH SIDES  
SEE PLAN FOR LOCATION

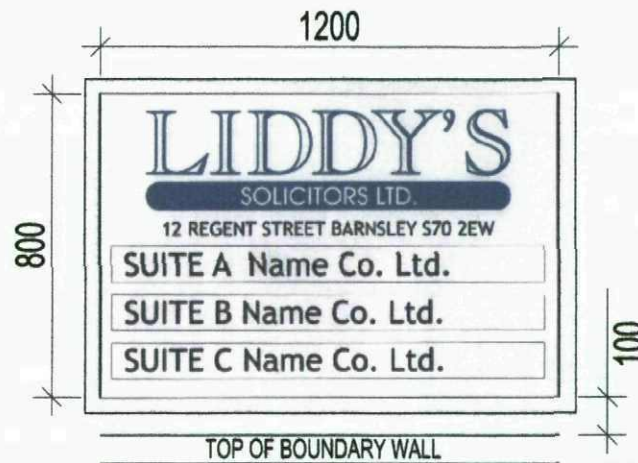

**SIGN A** SCALE 1:20

- FACING EASTGATE ON SIGN 1
- FACING REGENT STREET ON SIGN 2

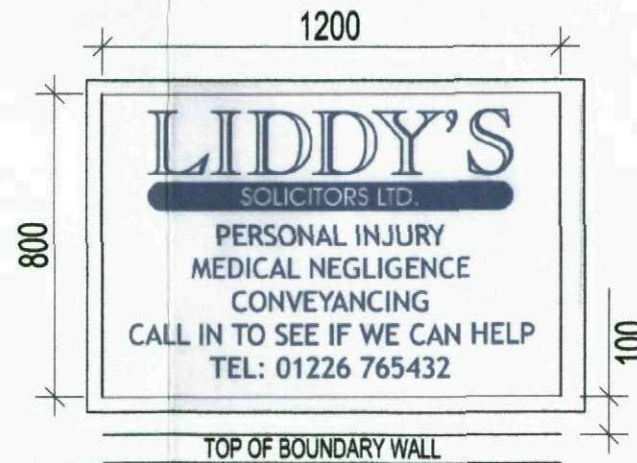

**SIGN B** SCALE 1:20

- FACING REGENT STREET ON SIGN 1
- AT RIGHT ANGLE TO REGENT STREET ON SIGN 2



**SIGN C** SCALE 1:20

- AS SEEN FROM EASTGATE
- HEIGHT OF SIGN FROM STREET LEVEL TO BE DETERMINED / AGREED WITH L.A. PLANNING DEPARTMENT
- 'LIDDY'S SOLICITORS' TO BE PRINTED BOTH SIDES

**SIGN C** SCALE 1:20

- AS SEEN AT RIGHT ANGLE TO REGENT STREET

23-04-2012 REV B - REVISED TO CLIENTS REQUIREMENTS  
16-04-2012 REV A - REVISED FOR PLANNING APPLICATION



1. THIS DRAWING AND THE COPYRIGHTS AND PATENTS THEREIN ARE THE PROPERTY OF NUTTALL YARWOOD & PARTNERS LIMITED REGISTERED IN ENGLAND AND WALES No. 4631338 AND MAY BE USED OR REPRODUCED ONLY UNDER CONTRACT.
2. CONTRACTORS AND SUB-CONTRACTORS MUST CHECK AND AGREE ALL DIMENSIONS BEFORE PREPARING SHOP DRAWINGS OR COMMENCING WORK ON SITE
3. CONTRACTORS ARE RESPONSIBLE FOR INFORMING THE ARCHITECT OF ANY DISCREPANCY DISCOVERED ON THIS DRAWING OR BETWEEN THIS DRAWING AND ANY OTHER RELATED DOCUMENT ISSUED UNDER THE STANDARD FORM OF CONTRACT IN RESPECT OF THE WORK.
4. WRITTEN DIMENSIONS ONLY ARE TO BE USED FROM THIS DRAWING. IF IN ANY DOUBT ASK FOR CLARIFICATION.

<b>NUTTALL YARWOOD &amp; PARTNERS LIMITED</b> CHARTERED ARCHITECTS			
THE GROVE, HIGH STREET, DOOWORTH, BARNSELY, S75 3RQ. Tel: 01226 206771 Fax: 01226 200989 e-mail: nyp.barnsley@btconnect.com			
Project: <b>FORMER COUNTY COURT BUILDING</b> 12 REGENT ST. BARNSELY		Client: <b>LIDDY'S SOLICITORS</b>	
Drawing Title: <b>PROPOSED SIGNAGE</b>	Date: <b>APRIL 2012</b>	Scale: <b>1:20</b> ● A3	
Ref: <b>42/44</b>	Dwg. No: <b>S1</b>	Rev: <b>B</b>	