




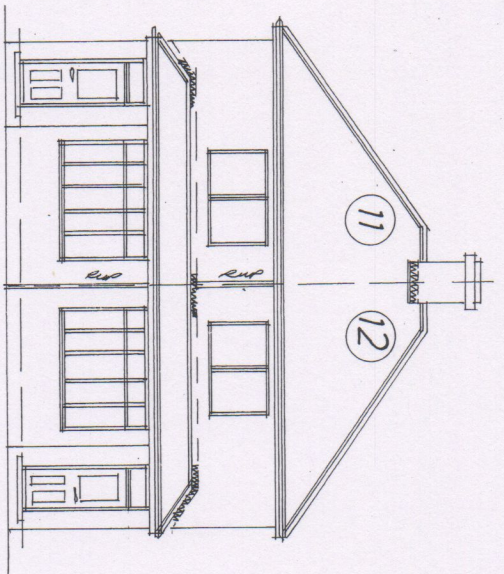


Front

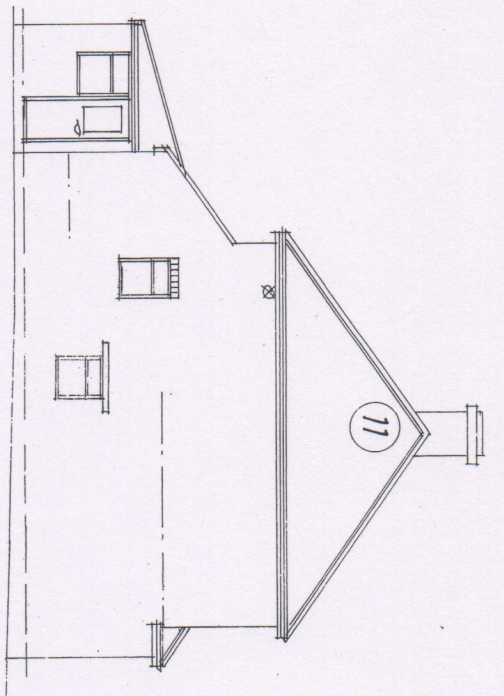

Side

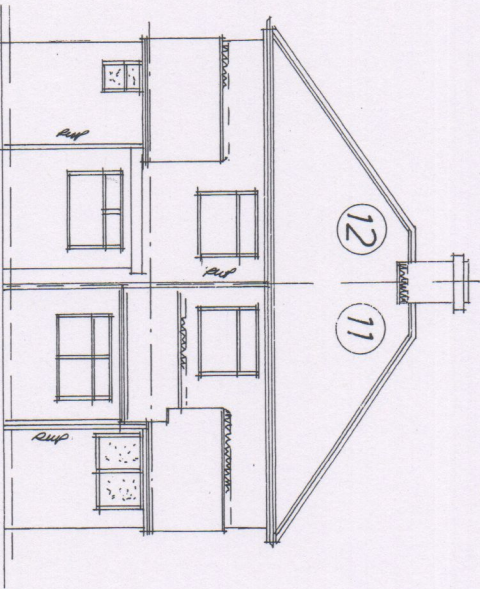

Rear

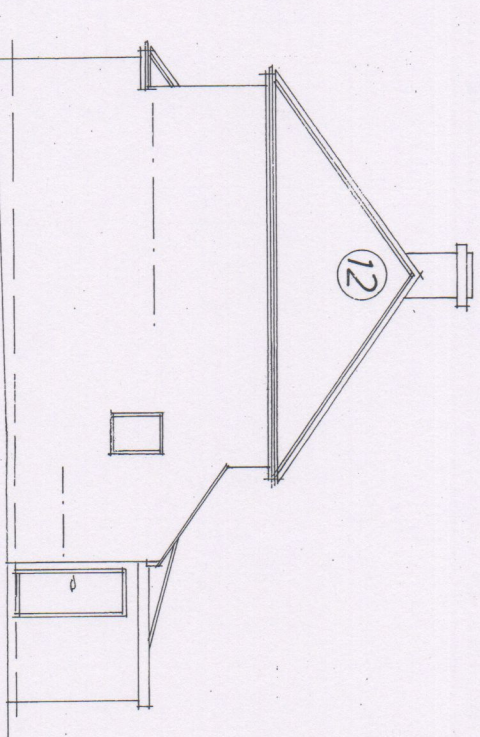

Side


Rev	Notes	Date

Garry Greetham Associates Residential Design Consultant Westwood House 18 Carr Lane Tonkersley Barnsley S75 3BE Tel(01226)7746573	
PROJECT 2 Storey Rear Extensions	
CLIENT	Mr. & Mrs. David Hill
TITLE	Elevations as Existing
ADDRESS	11 & 12 St. Hilda Avenue, Dodworth, Barnsley, S70 6PG
DRAWN BY	999
SCALE	1:100
DRAWING No	936-02
DATE	Sep 20
REV	
Member of the Chartered Institute of Architectural Technologists	

13


12

11

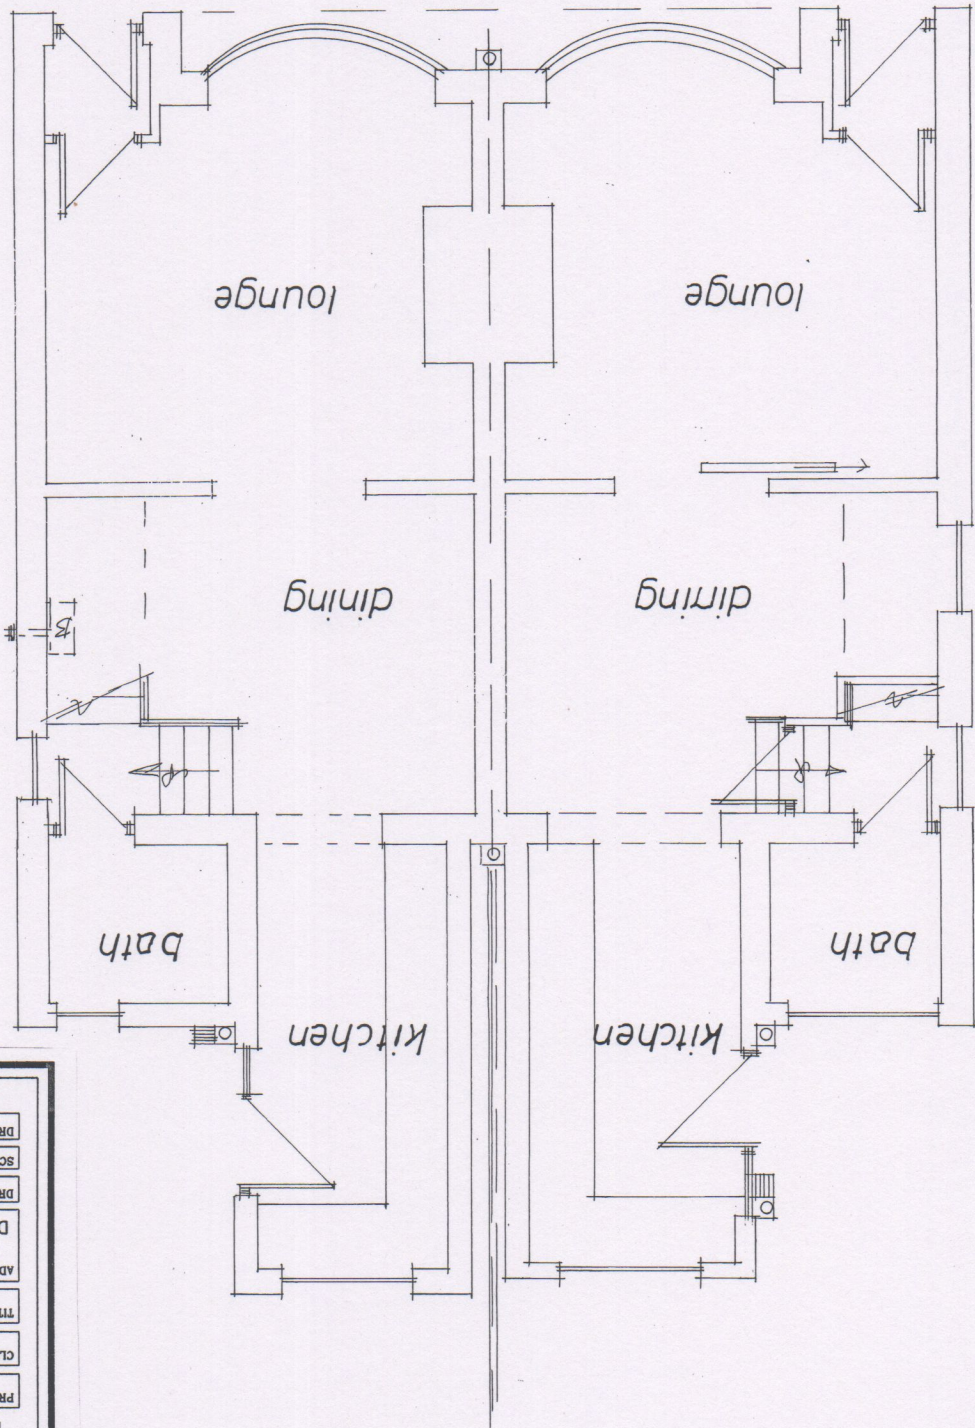

Garry Greeitham Associates Residential Design Consultant Westwood House 18 Carr Lane Tankersley Barnsley S75 3BE Tel(01226)746573	
PROJECT 2 Storey Rear Extensions	
CLIENT Mr. & Mrs. David Hill	
TITLE G. F. Layouts as Existing	
ADDRESS 11 & 12 St. Hilda Avenue, Dodworth, Barnsley, S70 6PG	
DRAWN BY 999	
SCALE 1:50	DATE Sep 20
DRAWING No. 936-03	
Member of the Chartered Institute of Architectural Technologists	

Rev	Notes	Date

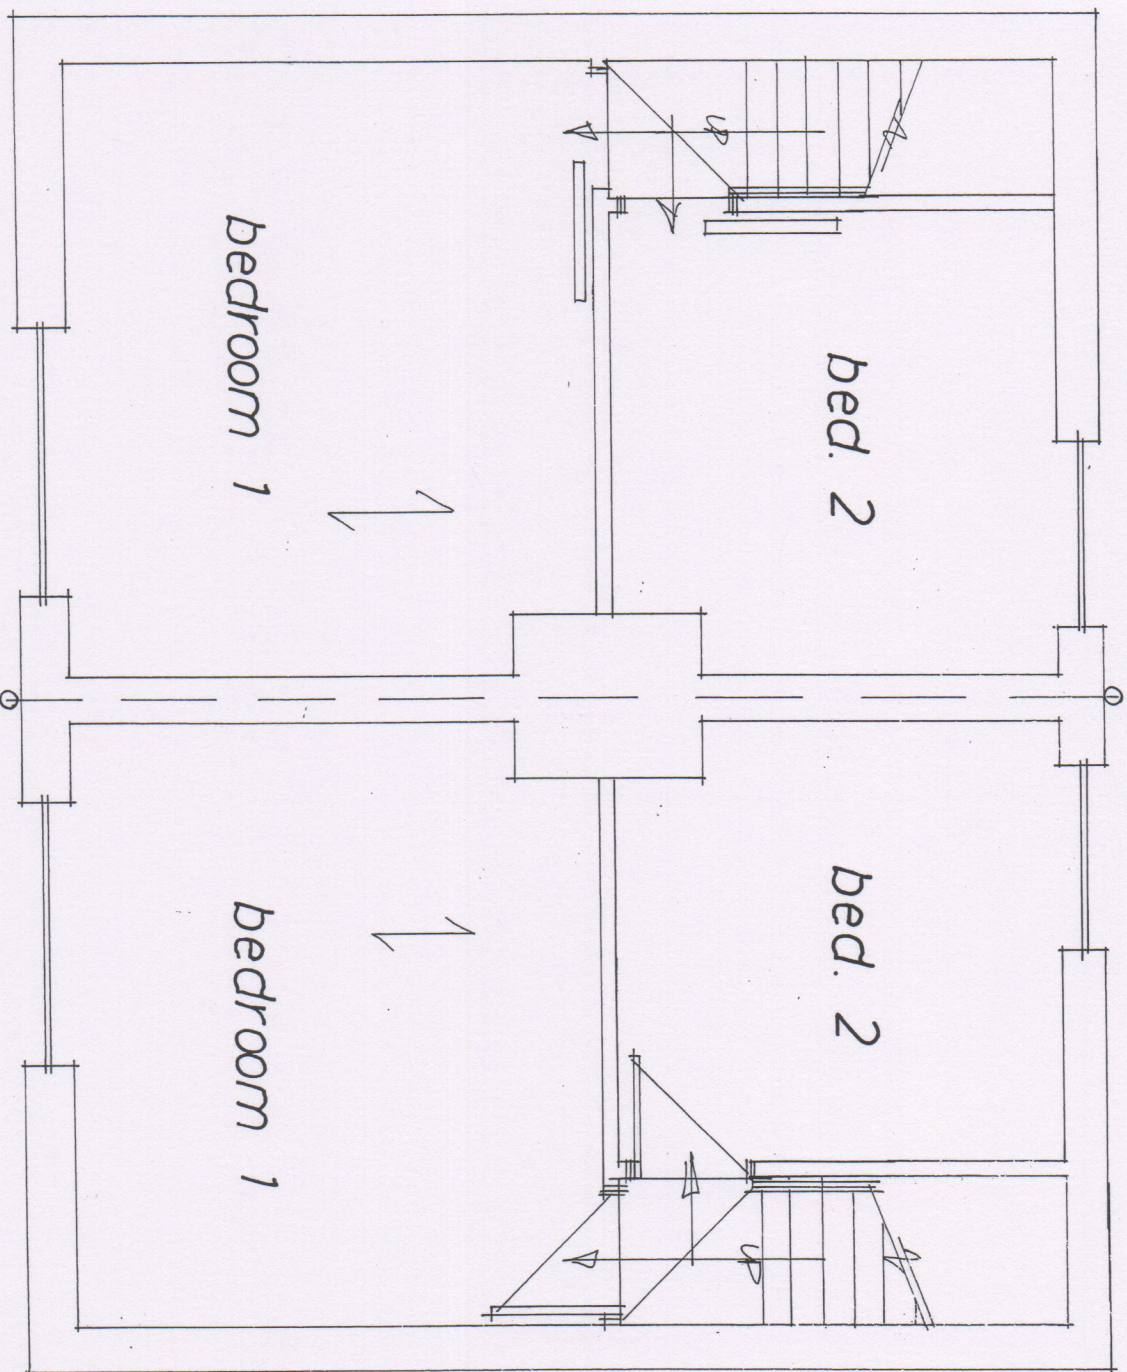

Rev	Notes	Date

Garry Greetham Associates
 Residential Design Consultant
 Westwood House
 18 Carr Lane
 Tankersley
 Barnsley S75 3BE
 Tel(01226)746573

PROJECT 2 Storey Rear Extensions

CLIENT Mr. & Mrs. David Hill

TITLE F. F. Layouts as Existing

ADDRESS
 11 & 12 St. Hilda Avenue,
 Dodworth, Barnsley. S70 6PG

DRAWN BY ggg

SCALE 1:50 DATE Sep 20

DRAWING No 936-04 REV

Member of the Chartered Institute of Architectural Technologists