


8 HIGHFIELD COTTAGES SILKSTONE


ALL WORK TO BE CARRIED OUT BY COMPETENT OPERATIVES TO LOCAL AUTHORITY STANDARDS.
CROSSOVER CONTRACTOR TO BE HIGHWAYS AND LOCAL AUTHORITY APPROVED.

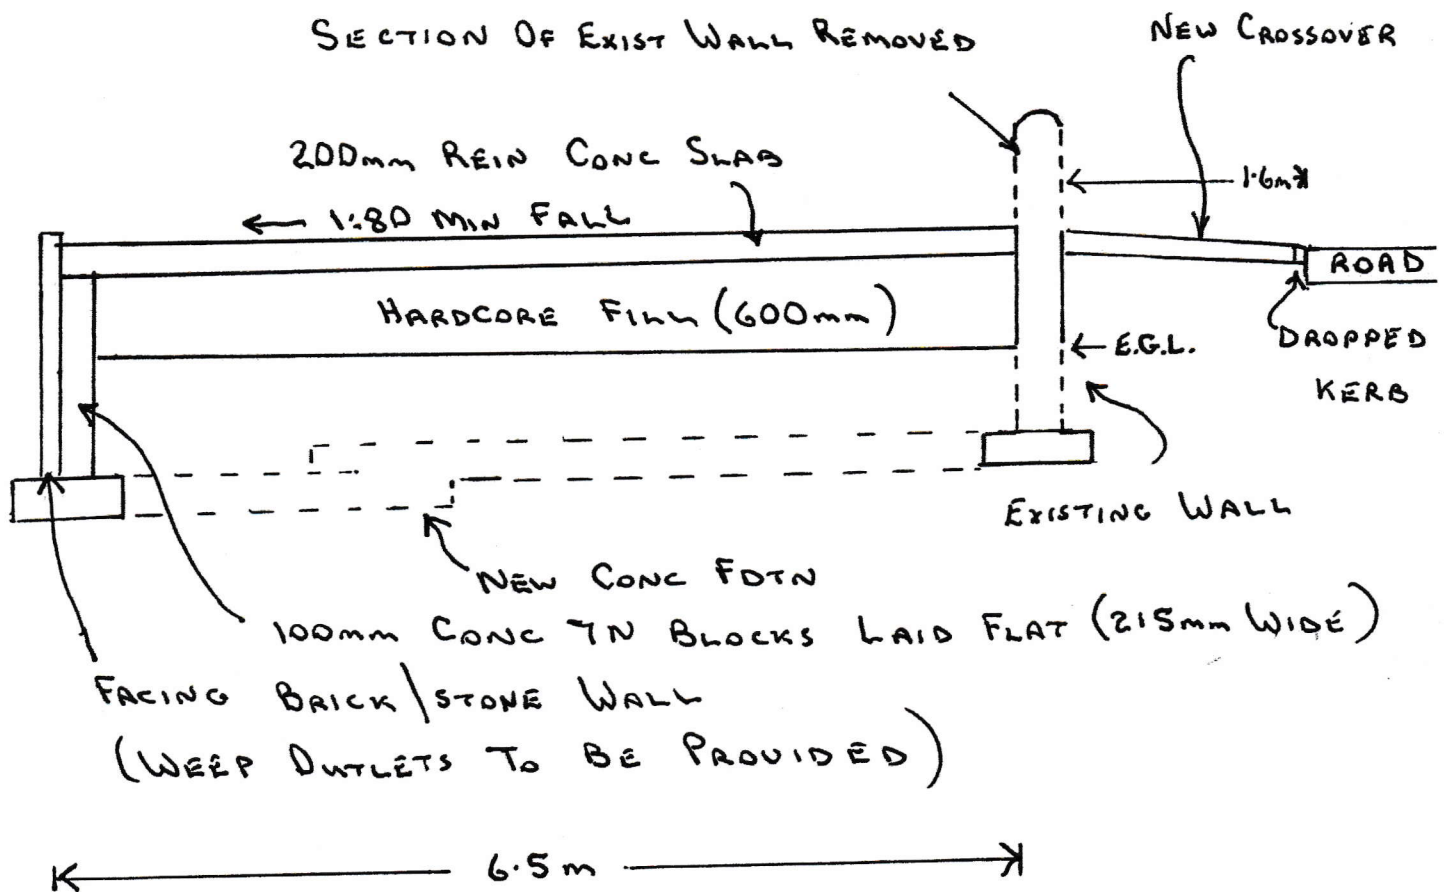

(Ref 8 HC1)

SCALE 1:50



8 HIGHFIELD COTTAGES SILKSTONE

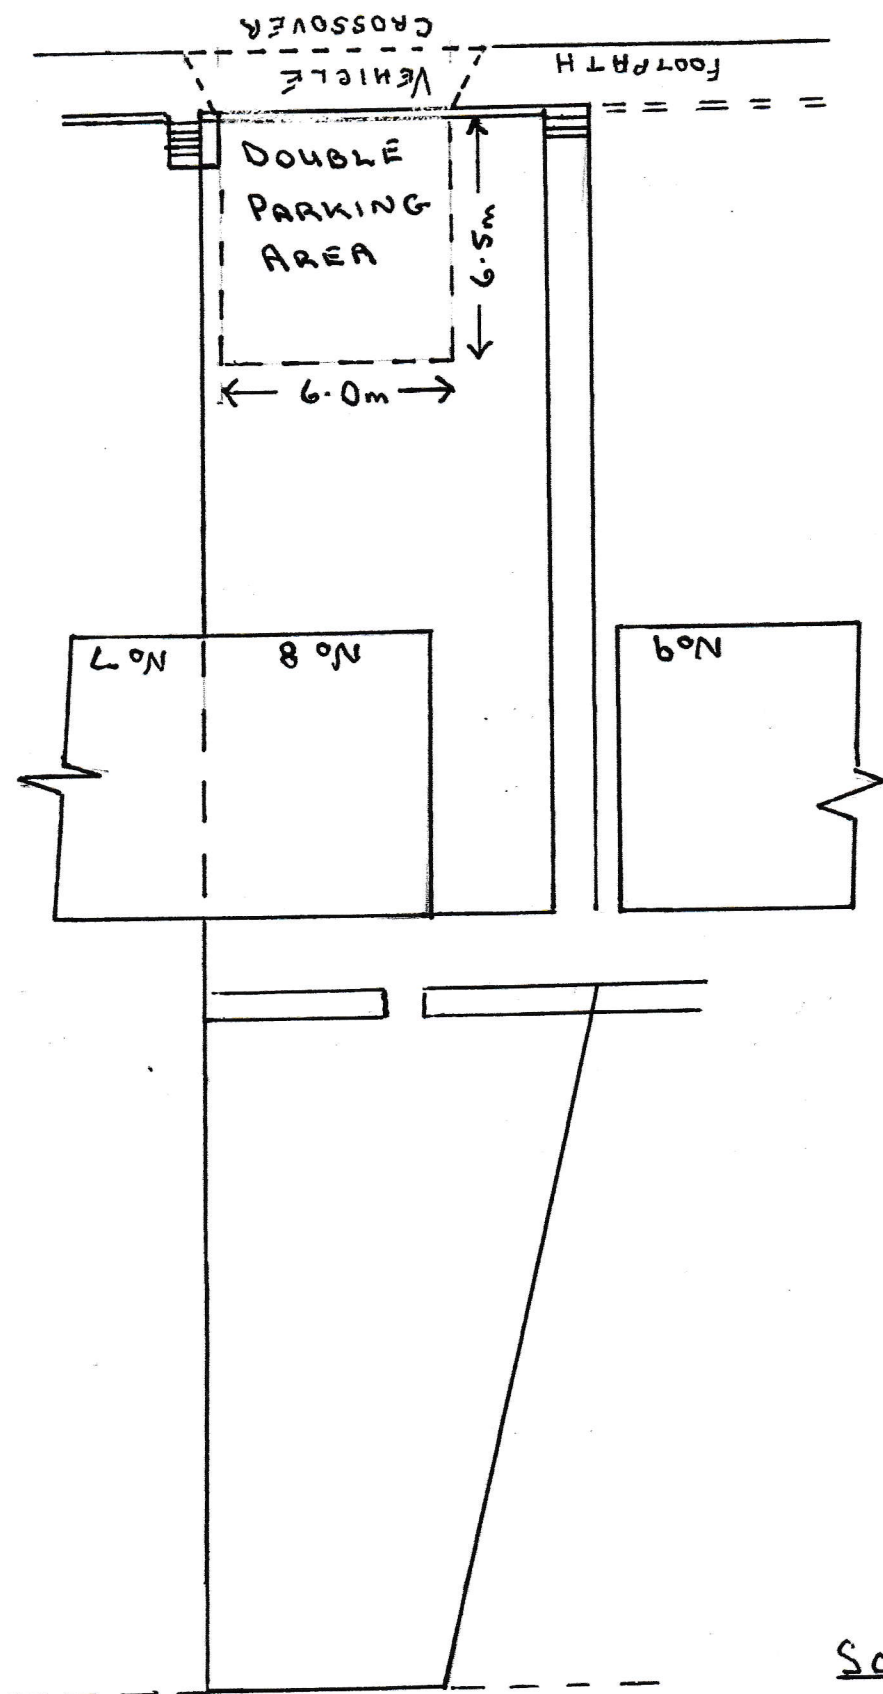

SCALE 1:200

Ref 8 HC 2

(Rd 8 HC3)

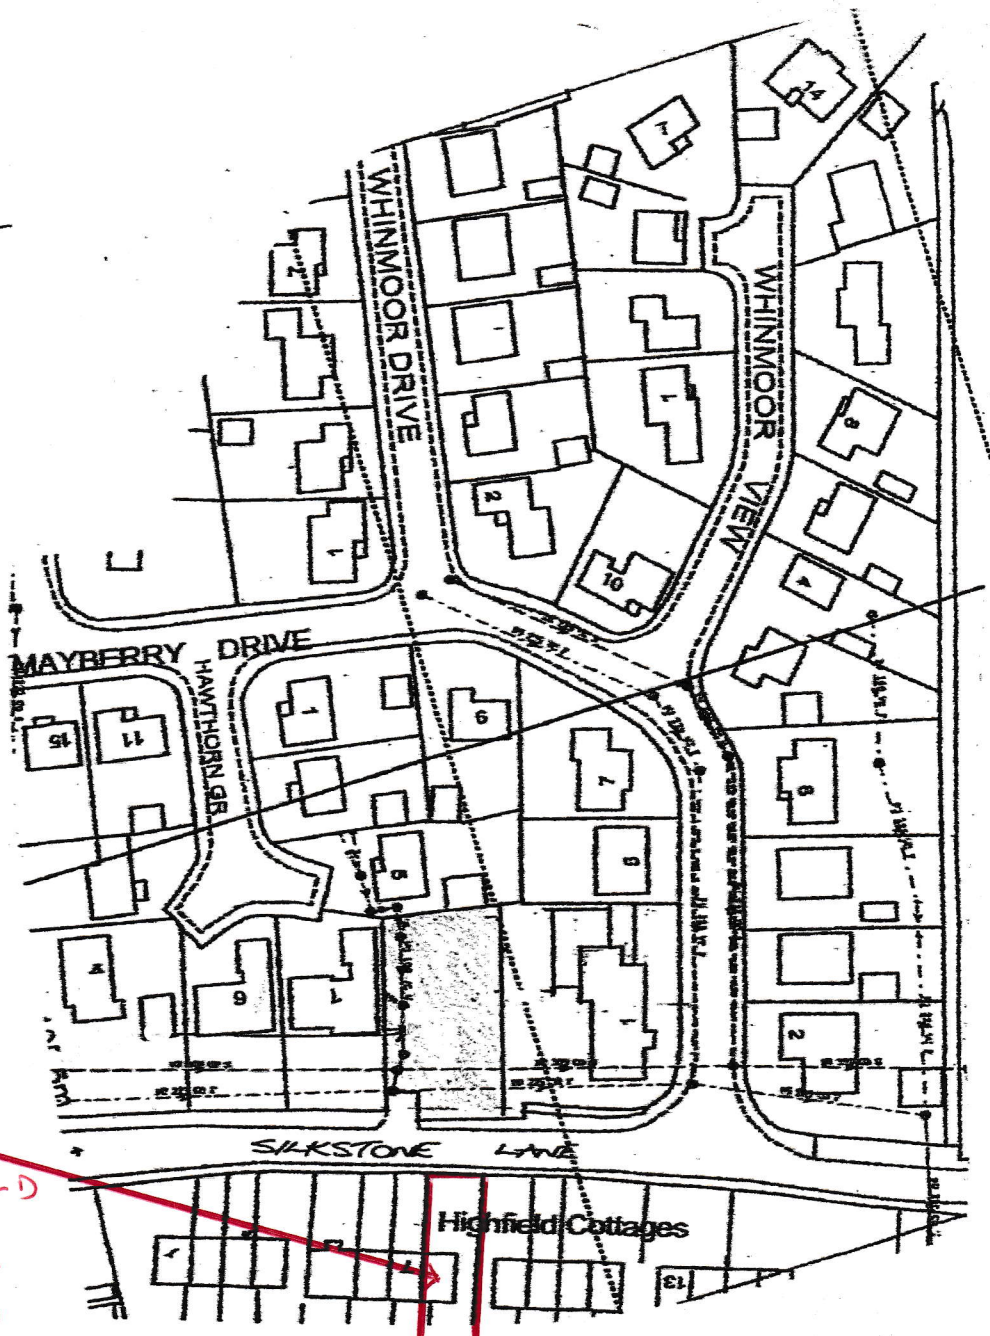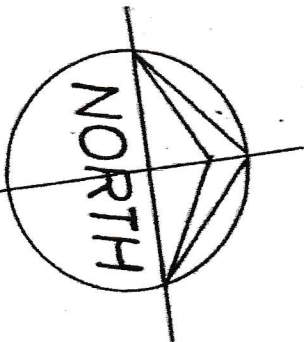

SITE
REF. TO
8 HIGHFIELD
COTTAGES
SILKSTONE
BARNLEY
S75 4JY

Location Plan 1:1250