



EXISTING BUILDING

HARDSTANDING AREA

EXISTING BUILDING

EXISTING OVERHEAD CABLES

FOOTPATH

WHEATLEY ROAD

EXISTING TEF EQUIPMENT CABIN MOUNTED ON CONCRETE FOUNDATION

EXISTING 6.0m HIGH TELEGRAPH POLE

EXISTING TEF ELECTRICAL METER CABINET MOUNTED ON CABIN FOUNDATION

EXISTING 2.4m HIGH PALISADE C/W 1.0m WIDE SINGLE LEAF ACCESS GATE

EXISTING 300 WIDE CABLE LADDER C/W 2No. GANTRY POLES

EXISTING TEF 22.5m HIGH CU PHOSCO PHASE 1 MONOPOLE C/W PHASE 3 HEADFRAME MOUNTED ON CONCRETE FOUNDATION

EXISTING TEF 450 PRECAST CONCRETE TROUGHING

EXISTING CONCRETE SLAB

EXISTING OVERHEAD CABLES

EXISTING SINGLE LEAF ACCESS GATE TO SITE

EXISTING DOUBLE GATES

FOOTPATH

EXISTING SITE PLAN

(1:100)

5000 0 5000 10000

ORIGINAL SCALE AT A3 - 1:100

ALL DIMENSIONS IN MILLIMETRES

ALL DIMENSIONS ARE IN mm UNLESS NOTED OTHERWISE

N.G.R E: 437071 N: 405454

CONCESSION REQUIRED NO

NOTES:

REV	MODIFICATION	BY	CH	DATE
A	Issued for Approval	CCD	LB	10.06.18



CTIL - BEACON 2

Cell Name Opt.

BA HAXBY (BARNSLEY) LTD. -

Cell ID No

CTIL	TEF	VF
------	-----	----

206425	71714	N/A
--------	-------	-----

Site Address / Contact Details

WHEATLEY ROAD OFF STANLEY ROAD
STAIRFOOT
BARNSLEY
SOUTH YORKSHIRE
S70 3PG

Drawing Title: EXISTING SITE PLAN

Purpose of Issue: PLANNING Dwg Rev:

Drawing Number: 200 A

Surveyed By: PW Original Sheet Size: A3 Pack Issue:

Drawn: CCD	Date: 10.06.18	Checked: LB	Date: 10.06.18	E
------------	----------------	-------------	----------------	---



NOTE: OVERGROWN SHRUBBERY WITHIN COMPOUND TO BE CUT BACK PRIOR TO BUILD REPORTED TO CTIL MAINTENANCE 12.06.18

HARDSTANDING AREA

EXISTING BUILDING

PROPOSED 22.5m HIGH CU PHOSCO PHASE 4.5 MONOPOLE C/W HEADFRAME INSTALLED ON NEW 3.7x3.7x2.1m DEEP BASE

PROPOSED 300mm WIDE CABLE TRAY C/W 4No. SUPPORT POLES ON NEW MONOPOLE BASE

EXISTING TEF EQUIPMENT CABIN MOUNTED ON CONCRETE FOUNDATION

EXISTING 6.0m HIGH TELEGRAPH POLE

EXISTING TEF ELECTRICAL METER CABINET MOUNTED ON CABIN FOUNDATION TO ACCOMMODATE DNO ISOLATOR & SPD

EXISTING 2.4m HIGH PALISADE C/W 1.0m WIDE SINGLE LEAF ACCESS GATE

EXISTING 300 WIDE CABLE LADDER C/W 2No. GANTRY POLES TO BE REMOVED

PROPOSED REMOVAL OF EXISTING TEF 22.5m HIGH CU PHOSCO PHASE 1 MONOPOLE C/W PHASE 3 HEADFRAME MOUNTED ON CONCRETE FOUNDATION

EXISTING TEF 450 PRECAST CONCRETE TROUGHING

EXISTING OVERHEAD CABLES

EXISTING BUILDING

FOOTPATH

EXISTING CONCRETE SLAB TO BE BROKEN UP & REMOVED

EXISTING OVERHEAD CABLES

EXISTING FENCE TO BE REMOVED

EXISTING SINGLE LEAF ACCESS GATE TO SITE
EXISTING DOUBLE GATES

WHEATLEY ROAD

FOOTPATH

PROPOSED SITE PLAN

(1:100)

5000 0 5000 10000

ORIGINAL SCALE AT A3 - 1:100

ALL DIMENSIONS IN MILLIMETRES

ALL DIMENSIONS ARE IN mm UNLESS NOTED OTHERWISE

N.G.R E: 437071 N: 405454

CONCESSION REQUIRED NO

NOTES:

REV	MODIFICATION	BY	CH	DATE
C	New pole position		SH LB	08.02.19
B	New pole position		SH LB	04.01.19
A	Issued For Approval		CCD LB	10.06.18



CTIL - BEACON 2

Cell Name Opt.

BA HAXBY (BARNSELY) LTD. -

Cell ID No

CTIL TEF VF

206425 71714 N/A

Site Address / Contact Details

WHEATLEY ROAD OFF STANLEY ROAD
STAIRFOOT
BARNSELY
SOUTH YORKSHIRE
S70 3PG

Drawing Title: PROPOSED SITE PLAN


Purpose of issue: PLANNING Dwg Rev:

Drawing Number: 201 B

Surveyed By: PW Original Sheet Size: A3 Pack Issue:

Drawn: CCD Date: 10.06.18 Checked: LB Date: 10.06.18 E

The drawings comply with TEF & Vodafone Standard ICNIRP guidelines.
Designed in accordance with CTIL document: SDN0008

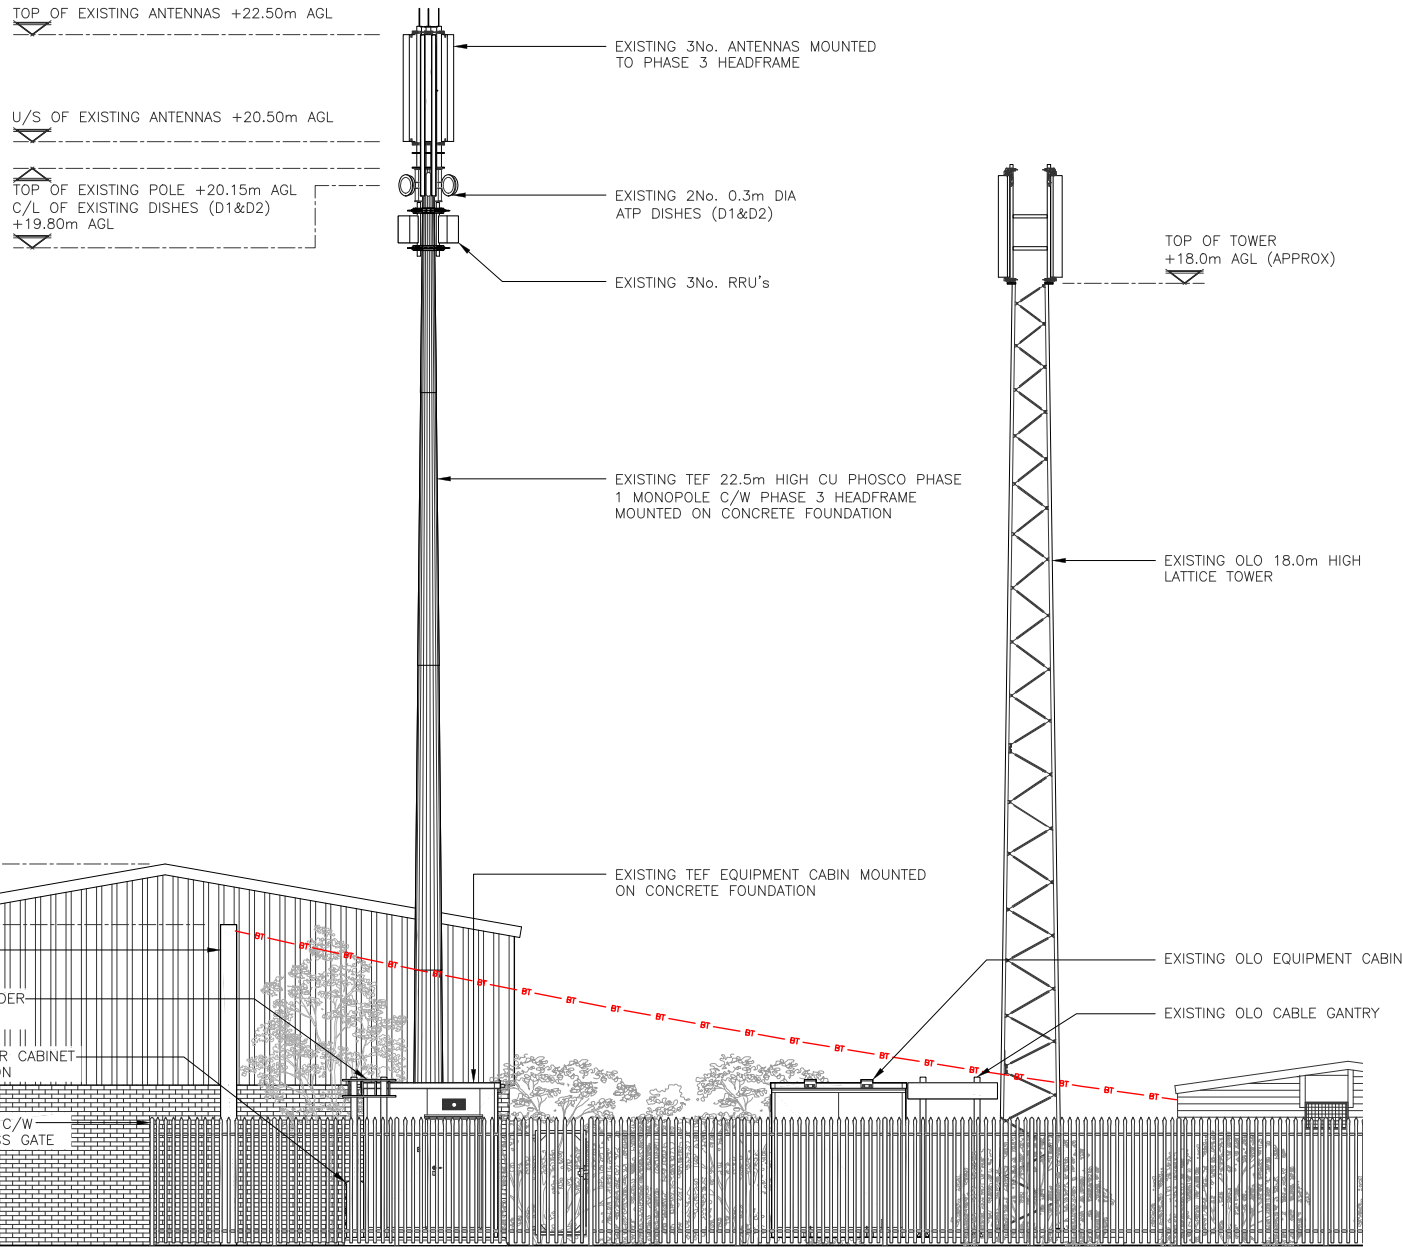

EXISTING SOUTH EAST ELEVATION

(1:100)

5000 0 5000 10000

ORIGINAL SCALE AT A3 - 1:100

ALL DIMENSIONS IN MILLIMETRES

ALL DIMENSIONS ARE IN mm UNLESS NOTED OTHERWISE

N.G.R E: 437071 N: 405454

CONCESSION REQUIRED NO

NOTES:

REV	MODIFICATION	BY	CH	DATE
A	Issued for Approval	CCD	LB	10.06.18



CTIL - BEACON 2

Cell Name Opt.

BA HAXBY (BARNSELY) LTD. -

Cell ID No

CTIL TEF VF

206425 71714 N/A

Site Address / Contact Details

WHEATLEY ROAD OFF STANLEY ROAD
STAIRFOOT
BARNSELY
SOUTH YORKSHIRE
S70 3PG

Drawing Title: EXISTING SITE ELEVATION

Purpose of Issue: PLANNING Dwg Rev:

Drawing Number: 300 A

Surveyed By: PW Original Sheet Size: A3 Pack Issue:

Drawn: CCD Date: 10.06.18 Checked: LB Date: 10.06.18 E

