



Proposed Front Elevation  
1 : 50

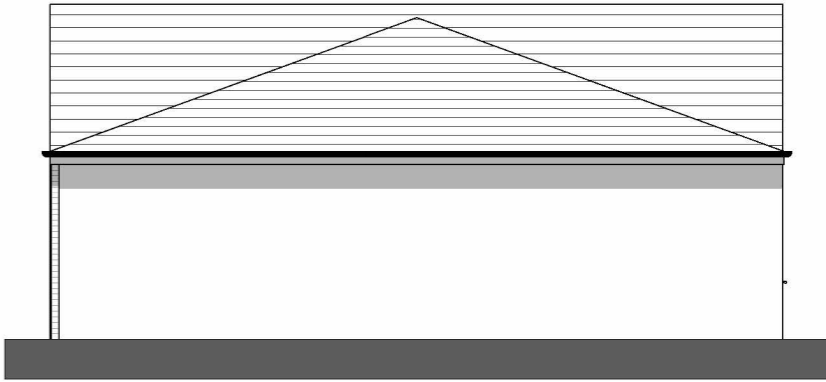

Proposed Left Side Elevation  
1 : 100



Proposed Right Side Elevation  
1 : 100

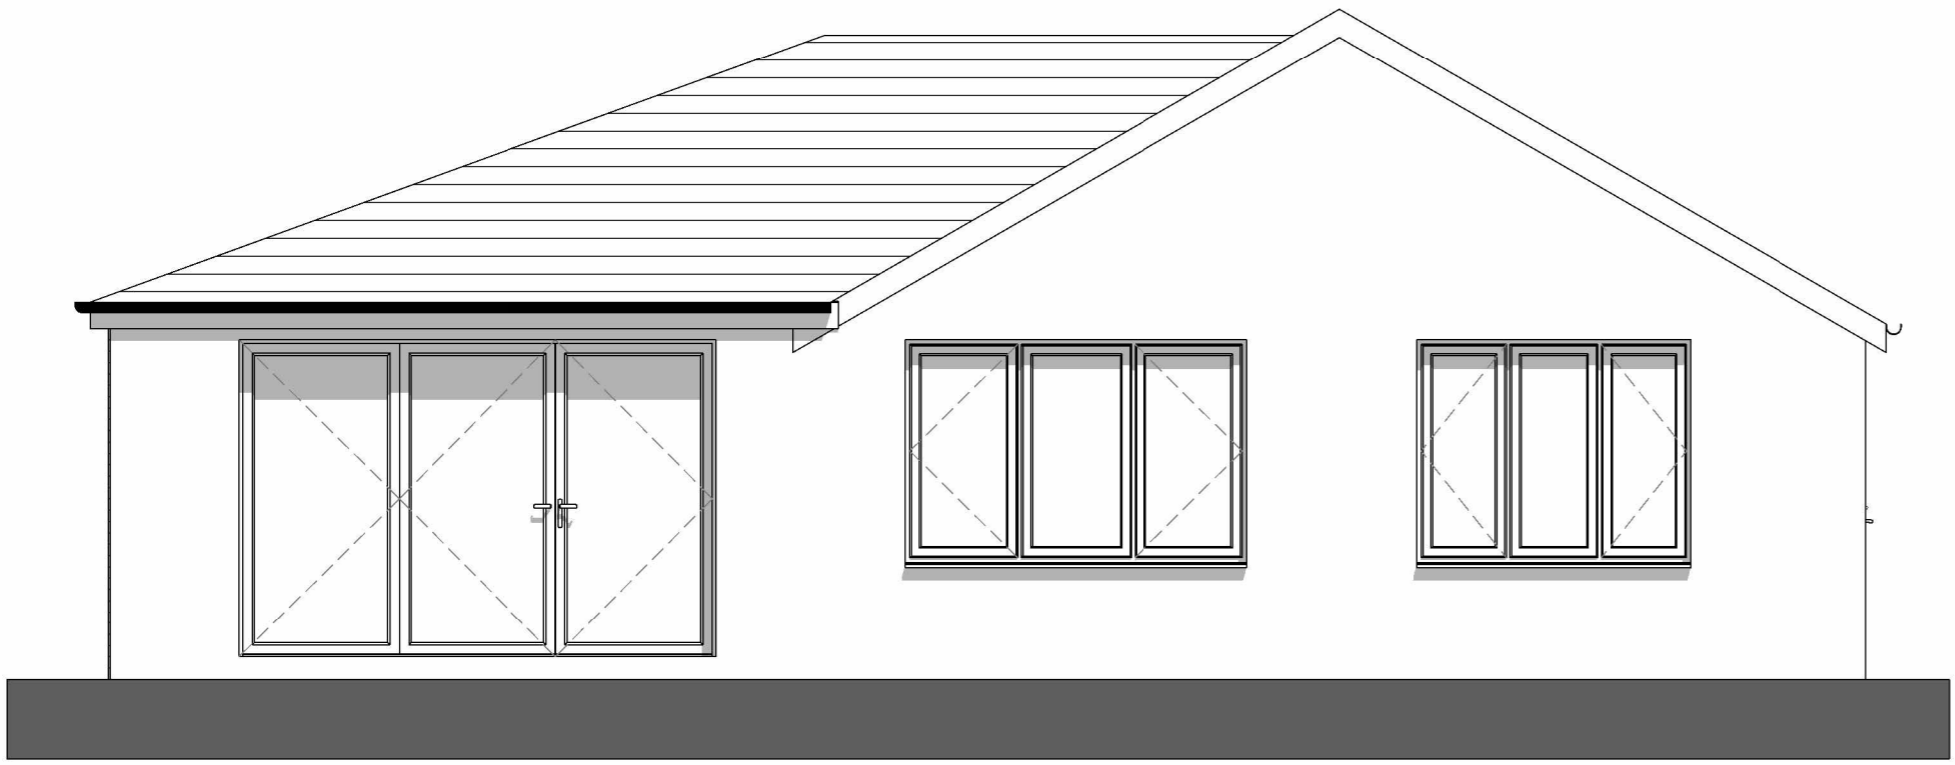

Proposed Rear Elevation  
1 : 50



RE	DAT	B	AMENDMEN
<b>PLANNING</b>			
DAT	SCALE @	DRAWN	
E09/03/26	As indicated	BY: AN	
DWG Planning Elevations			
DRWG	RE		
83/002	V:		