
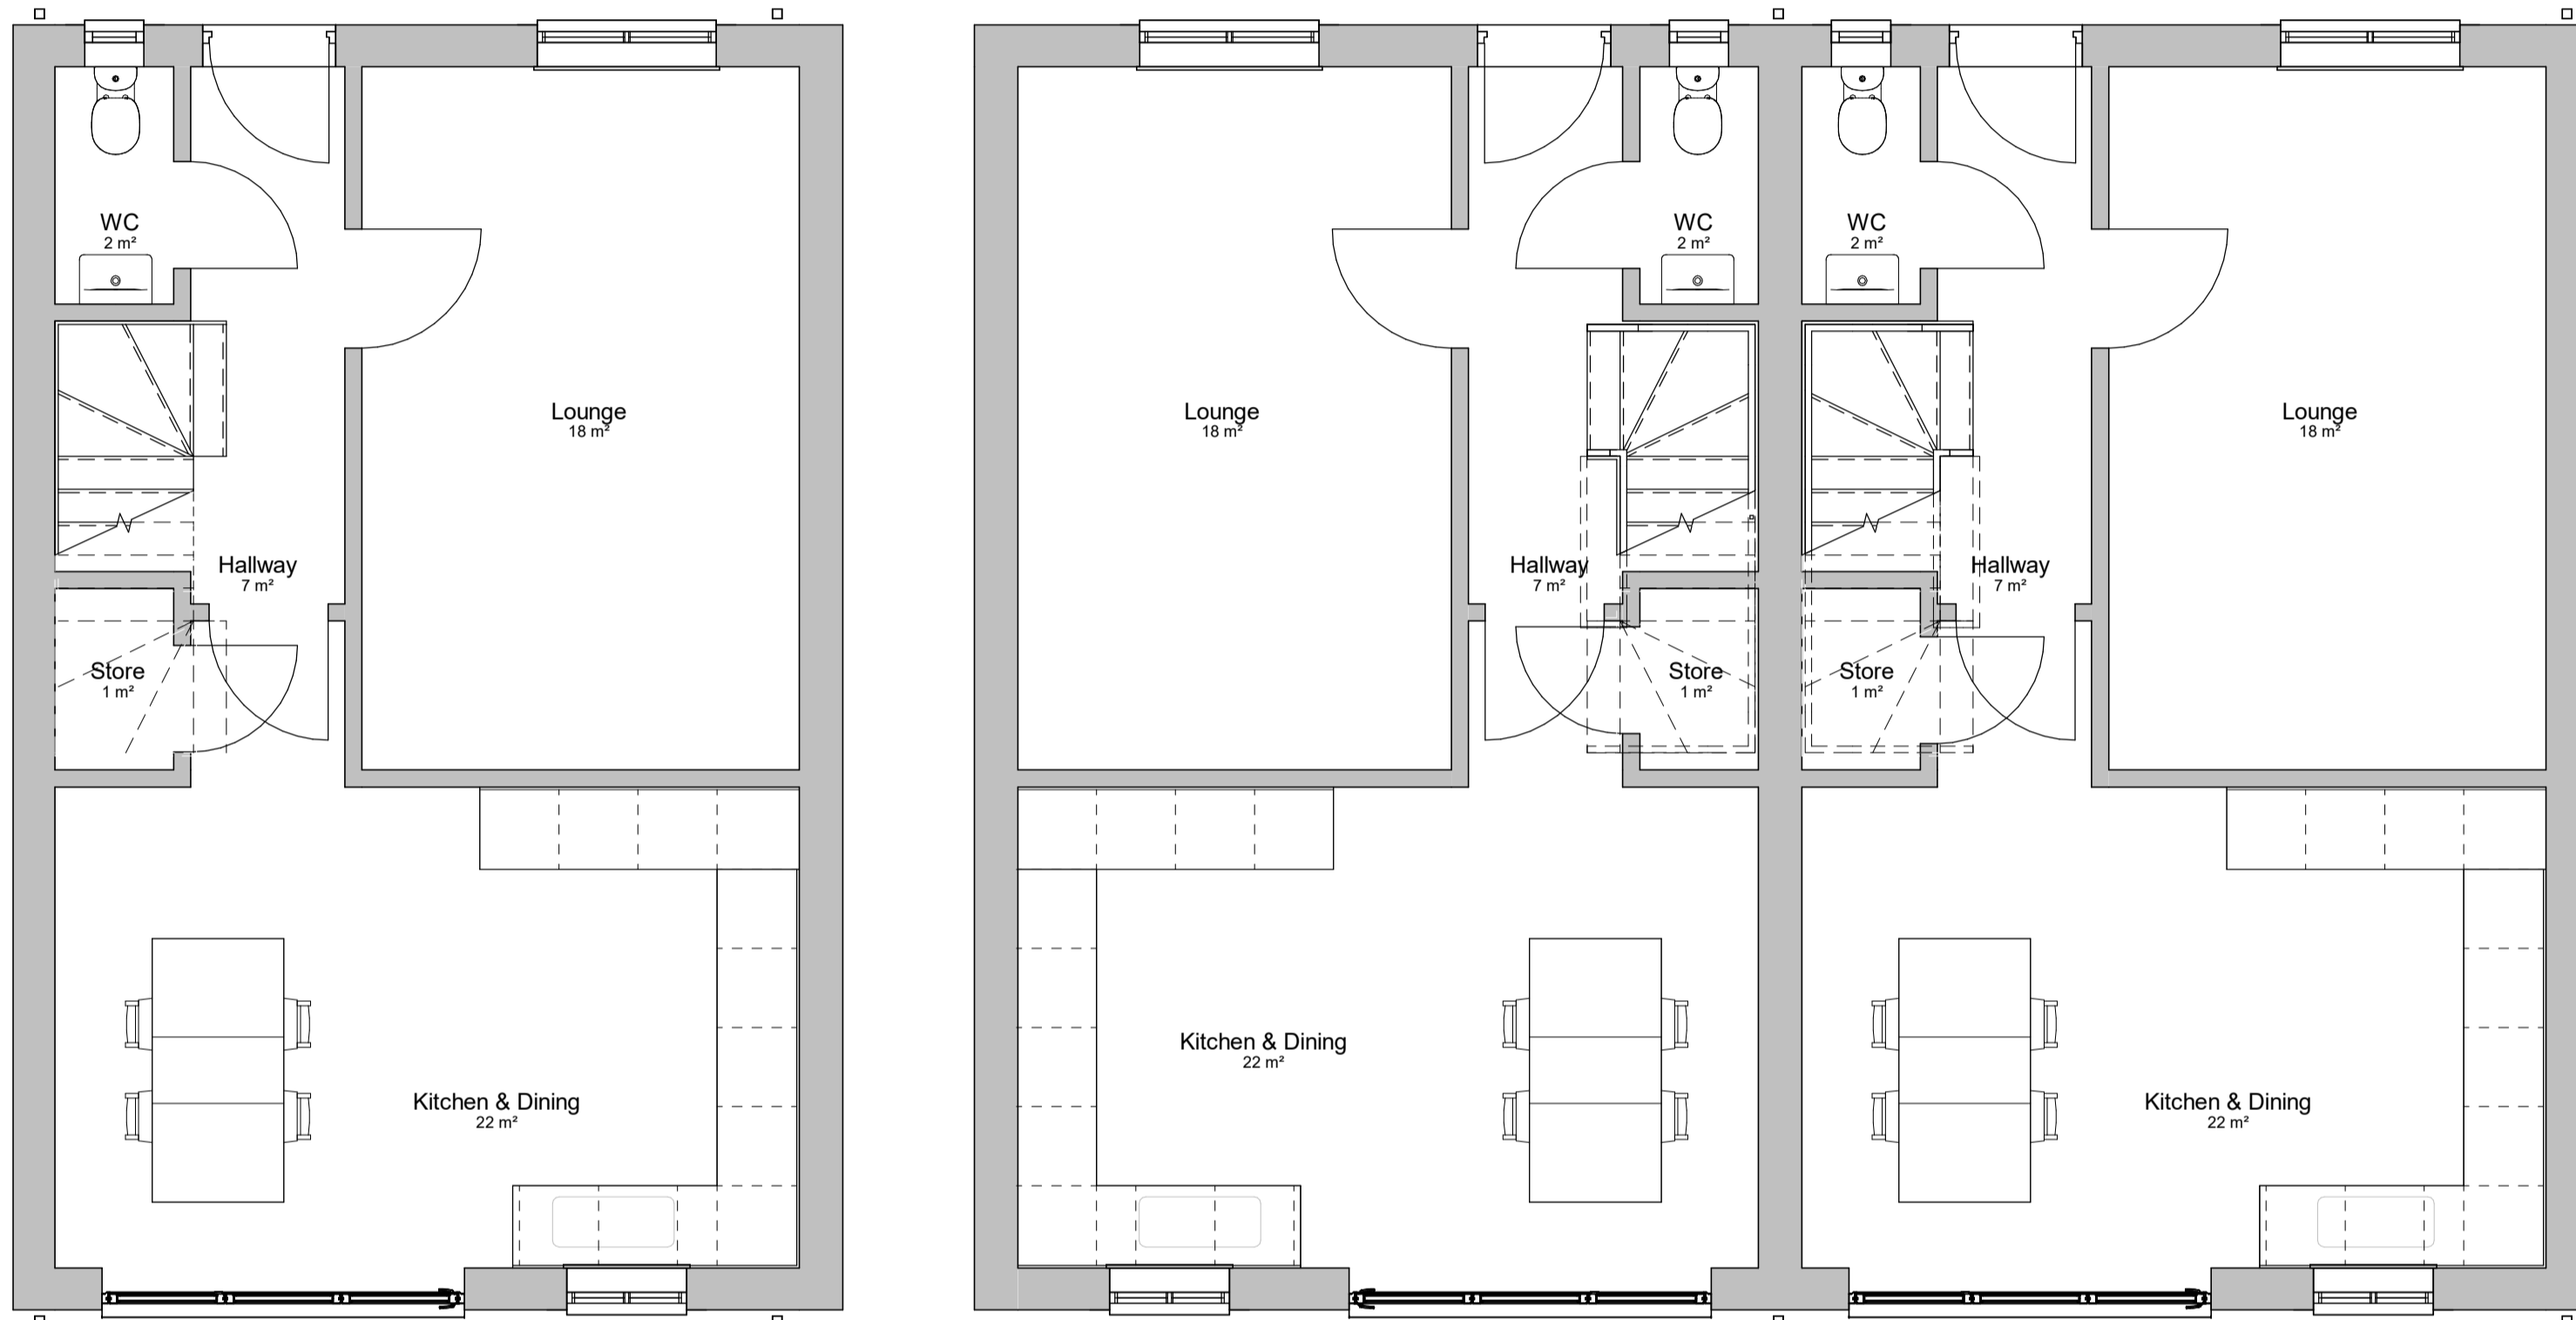



Any survey information incorporated within this drawing cannot be guaranteed as accurate unless confirmed by fixed dimensions.

Do not scale from this drawing. If in doubt ask.


This drawing and copyright is the property of building link design ltd and should not be used by any other third party without express consent from the company

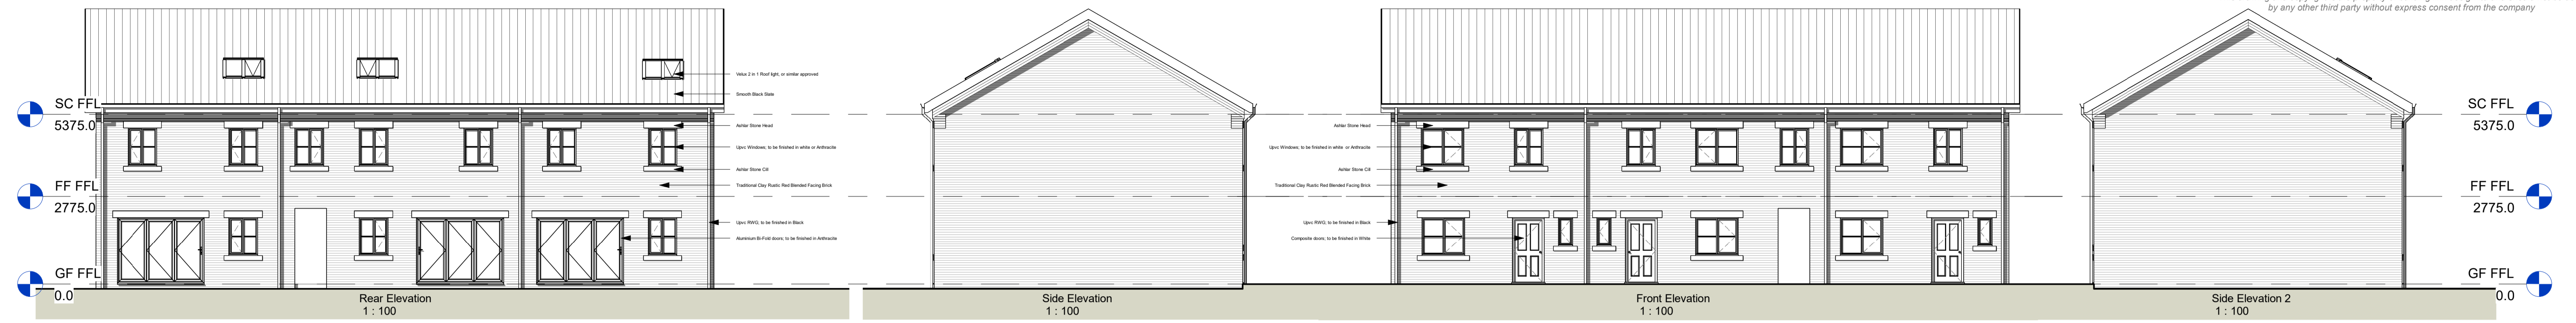

Ground Floor GA Plan  
1:50

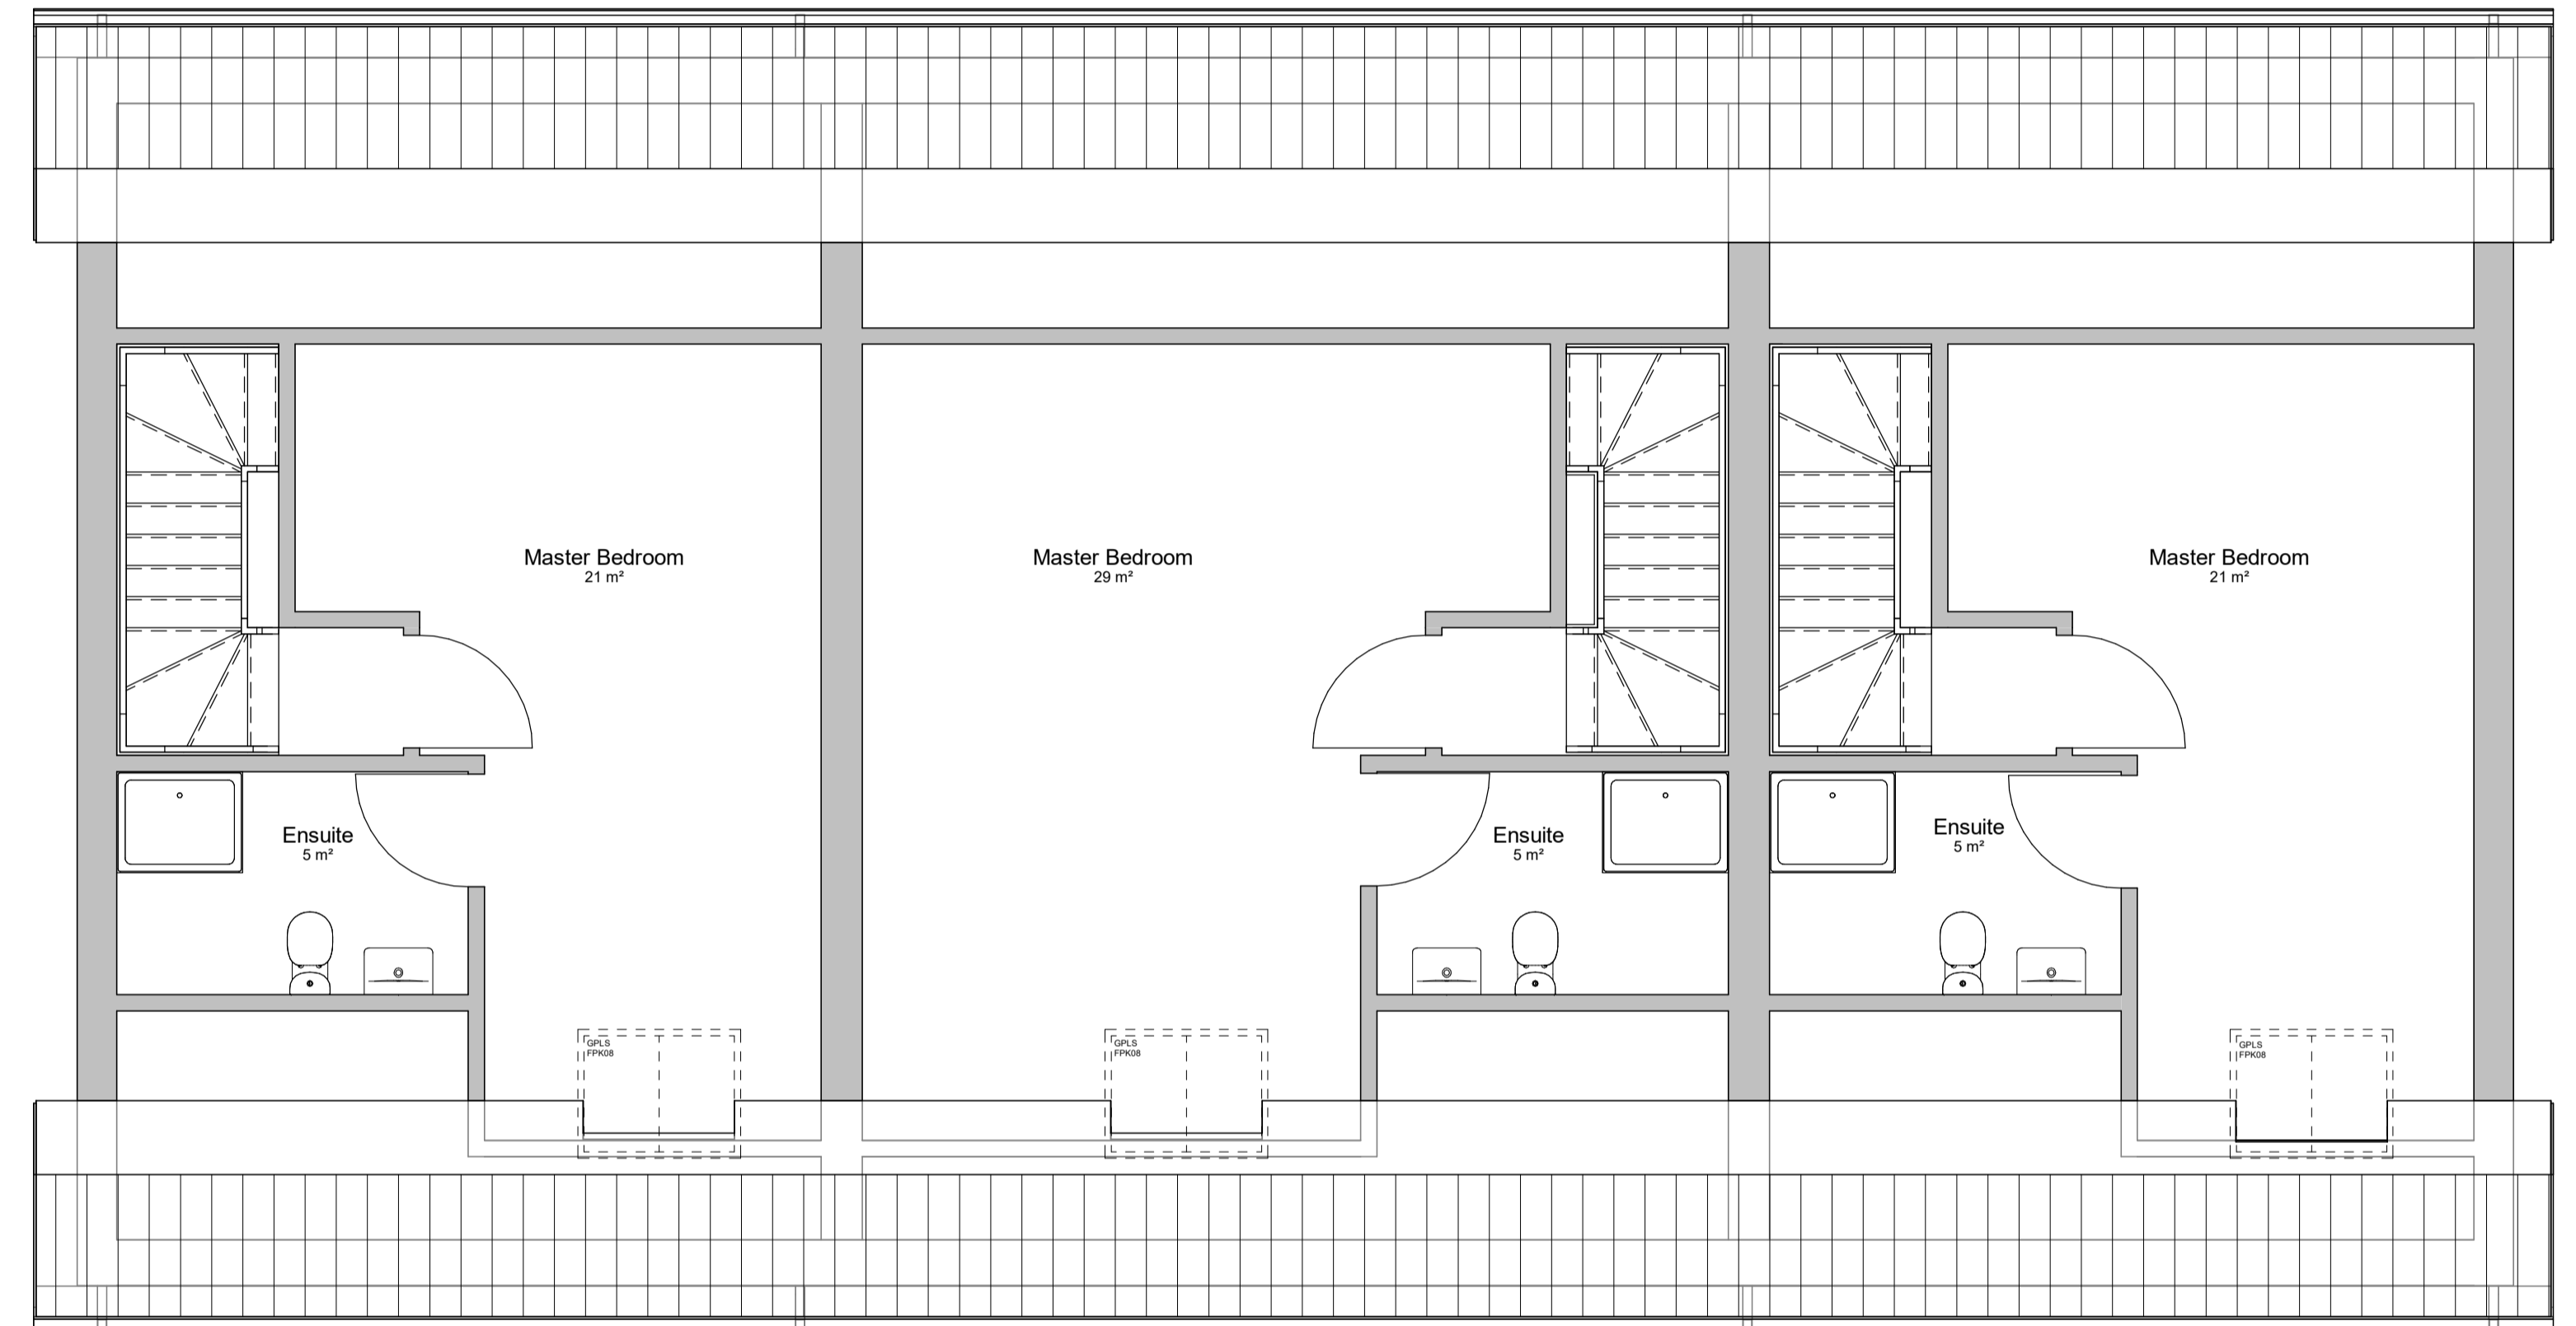

Second Floor GA Plan  
1:50

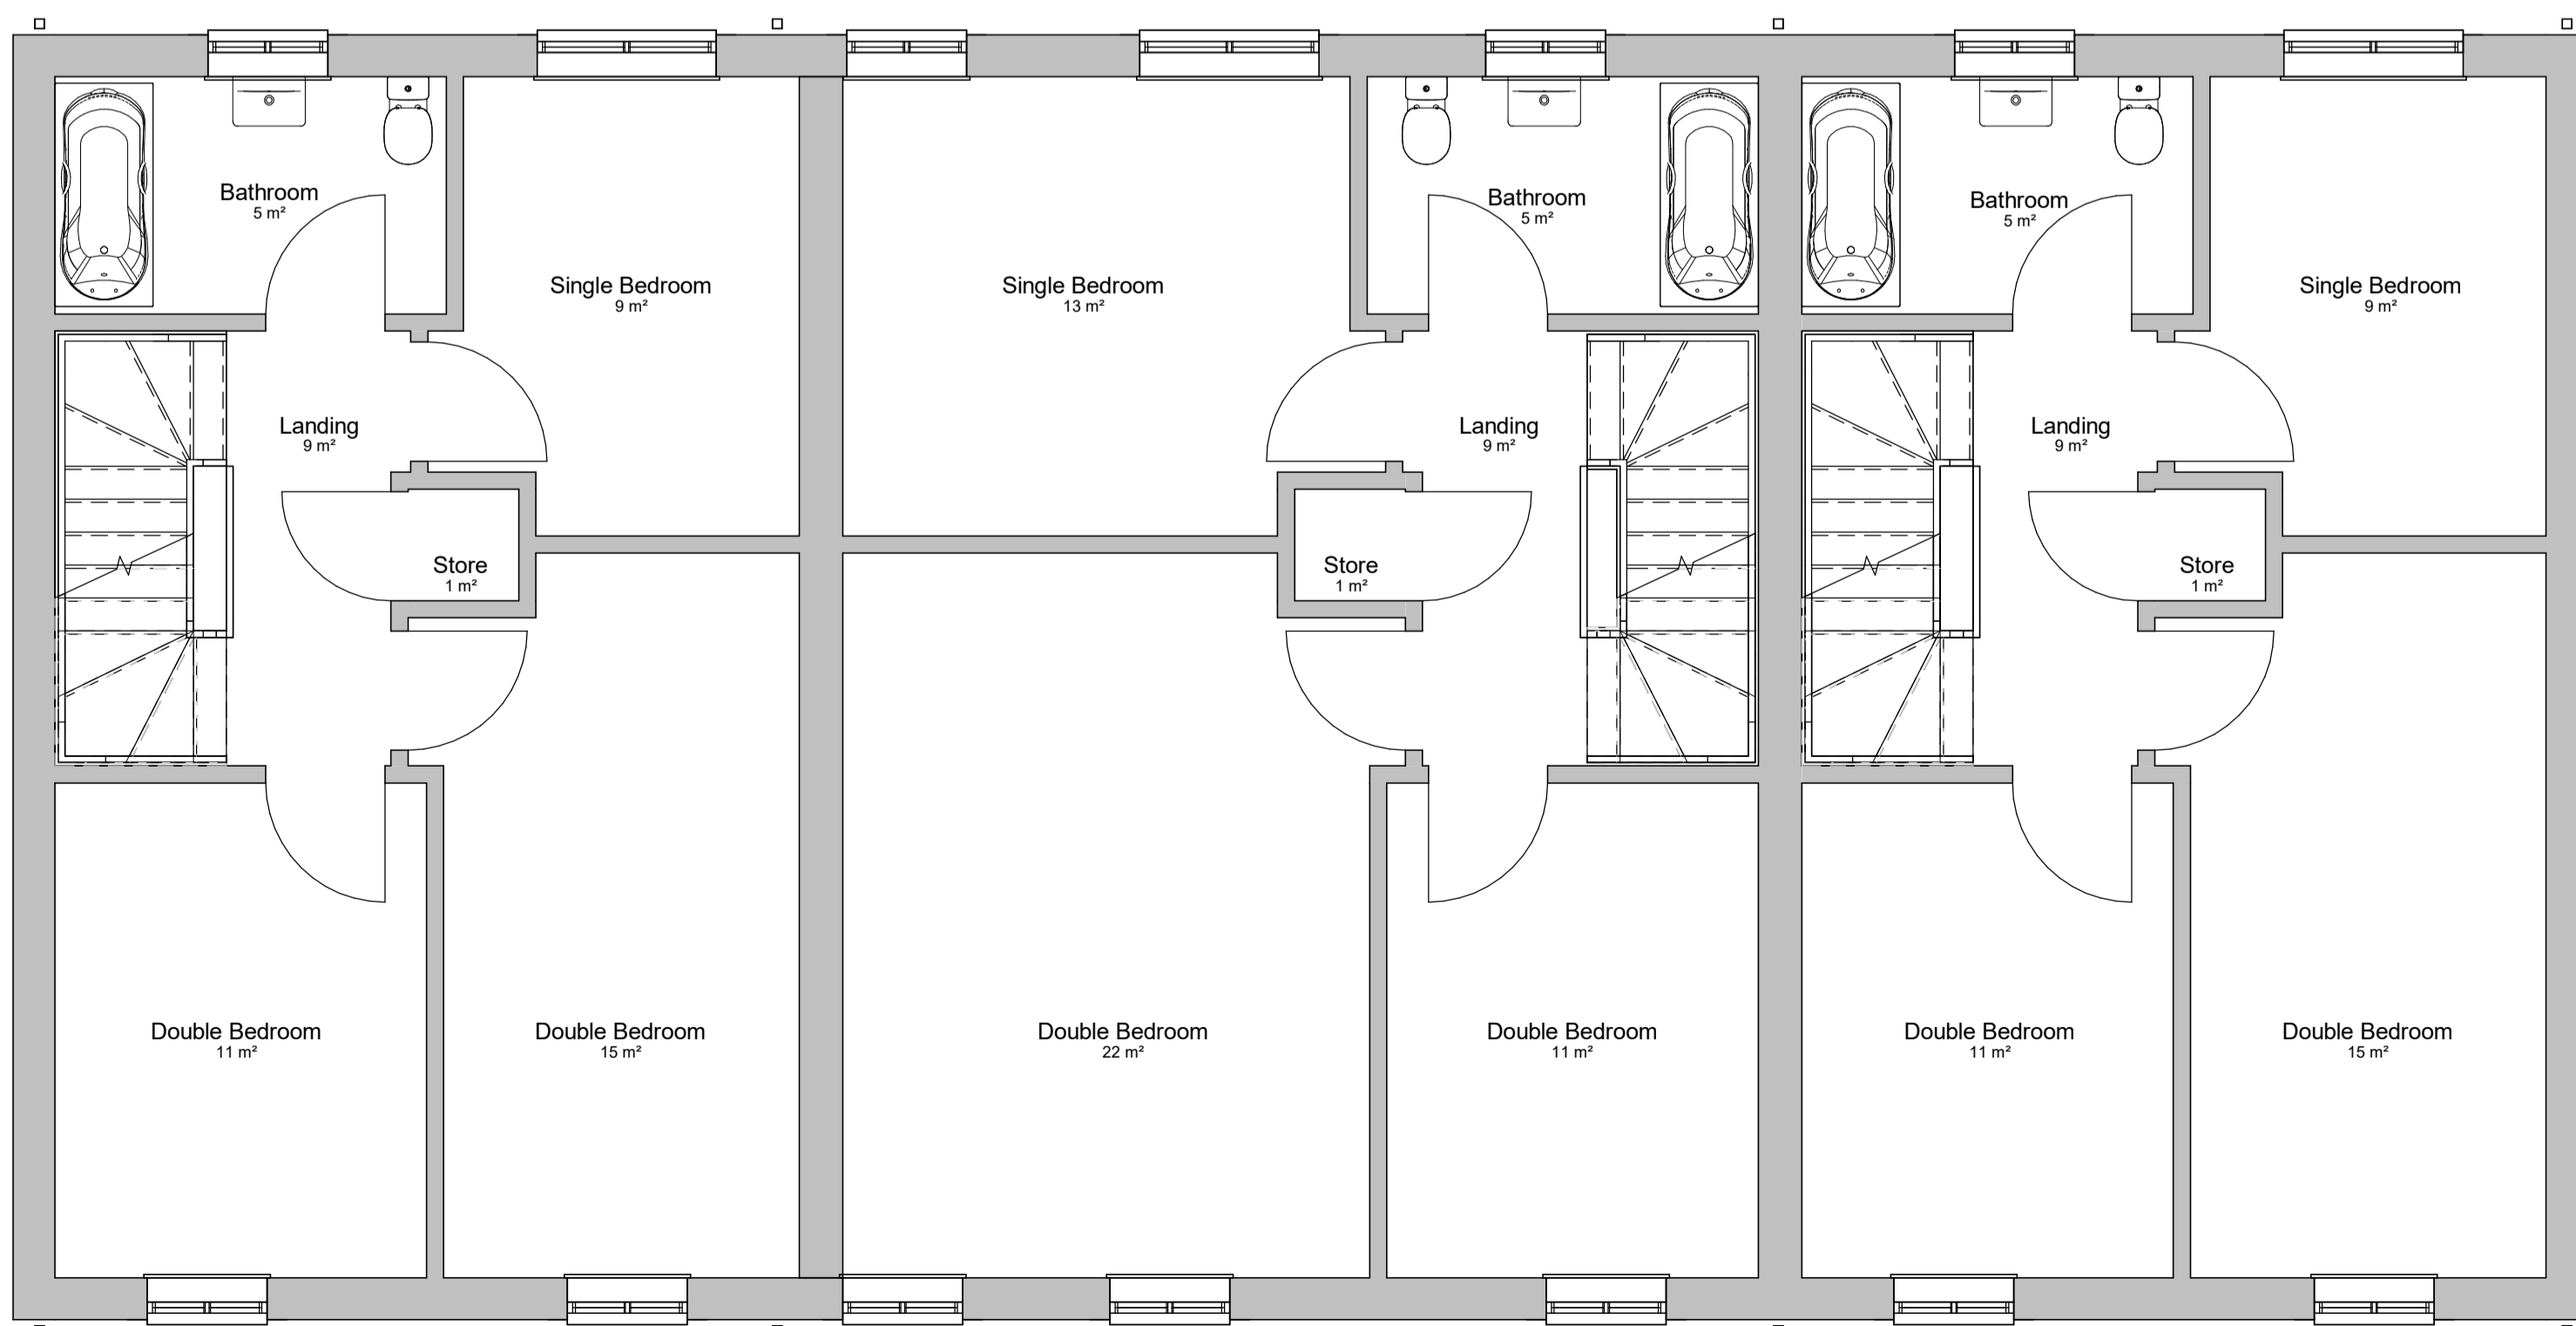

First Floor GA Plan  
1:50

B	Ginnet Added between dwellings for rear access	25.06.24
A	Planning Issue	**/**/24
REV	DESCRIPTION	DATE

STATUS OF ISSUE

CLIENT

### Pear Tree Farm, Housing Development

PROJECT  
**New Housing Development to Land off Church Street, Brierley**

DRAWING TITLE

### House Type C - Proposed Plans

DATE **13.06.24** DRAWN BY **LK** CHECKED BY **DR**

No **As** **4038-153**

SCALE (@ A1) **indicated** STATUS REV **B**

**buildinglinkdesign**

15 Thorne Road, Doncaster, DN1 2HG  
Tel: (01302) 321199  
Email: info@buildinglinkdesign.co.uk  
www.buildinglinkdesign.co.uk

Building Link Design Ltd  
Company Reg: 4377549

**bld**  
ARCHITECTS