



Formex No 1
Elevations @ 1:100

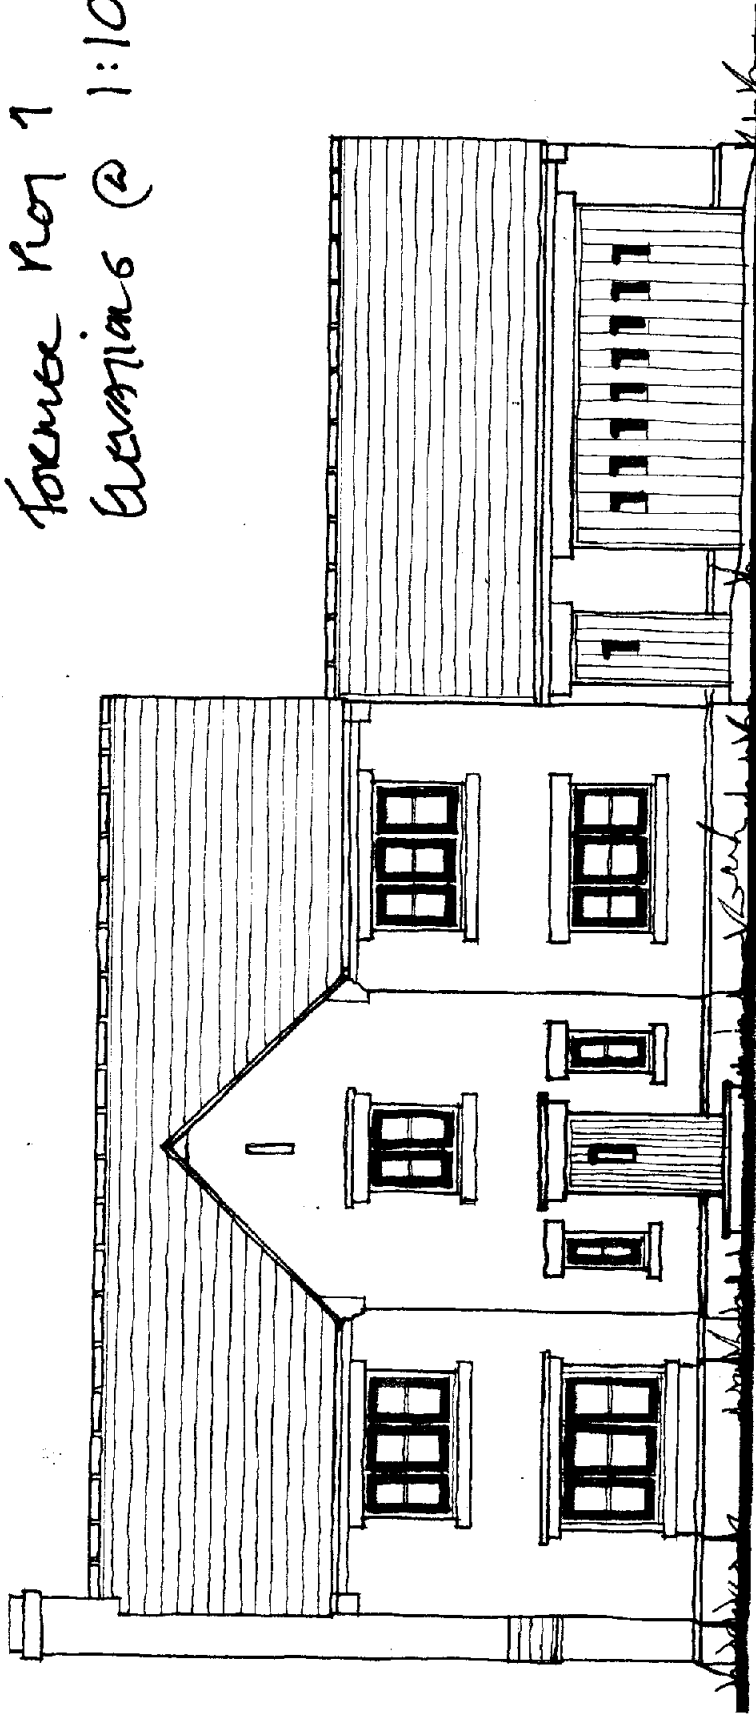

SOUTH ELEVATION

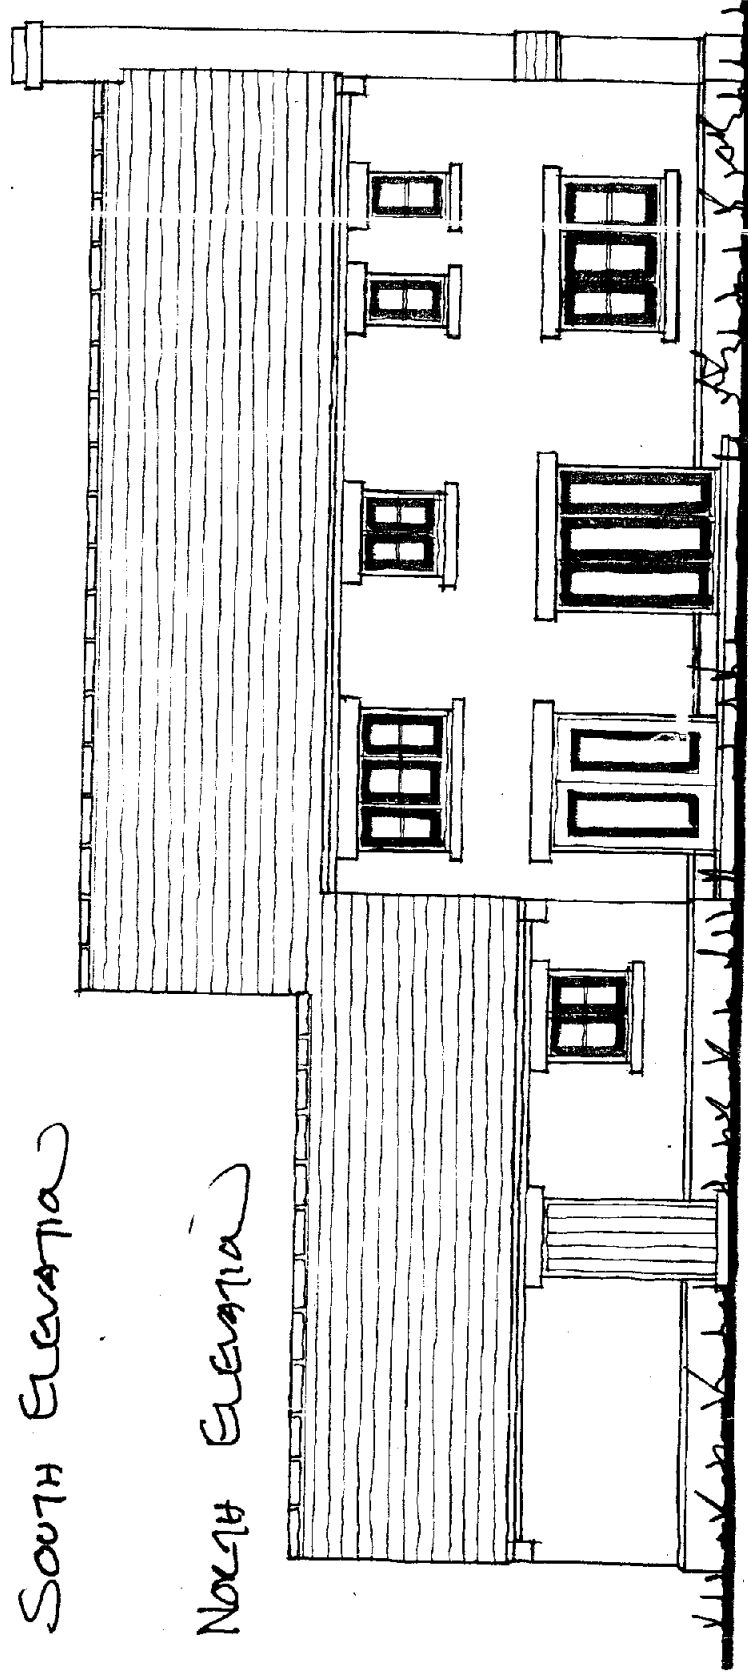


NORTH ELEVATION

Former Proj 1
Elevations @ 1:100



east elevation

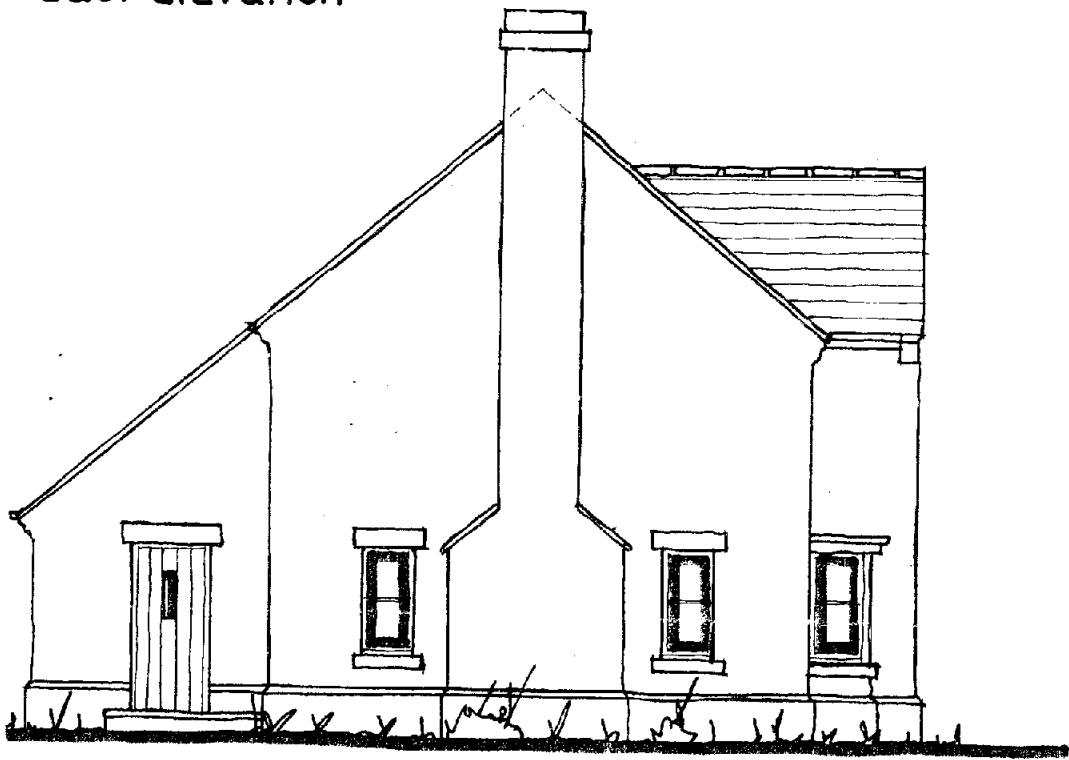

west elevation