






1050

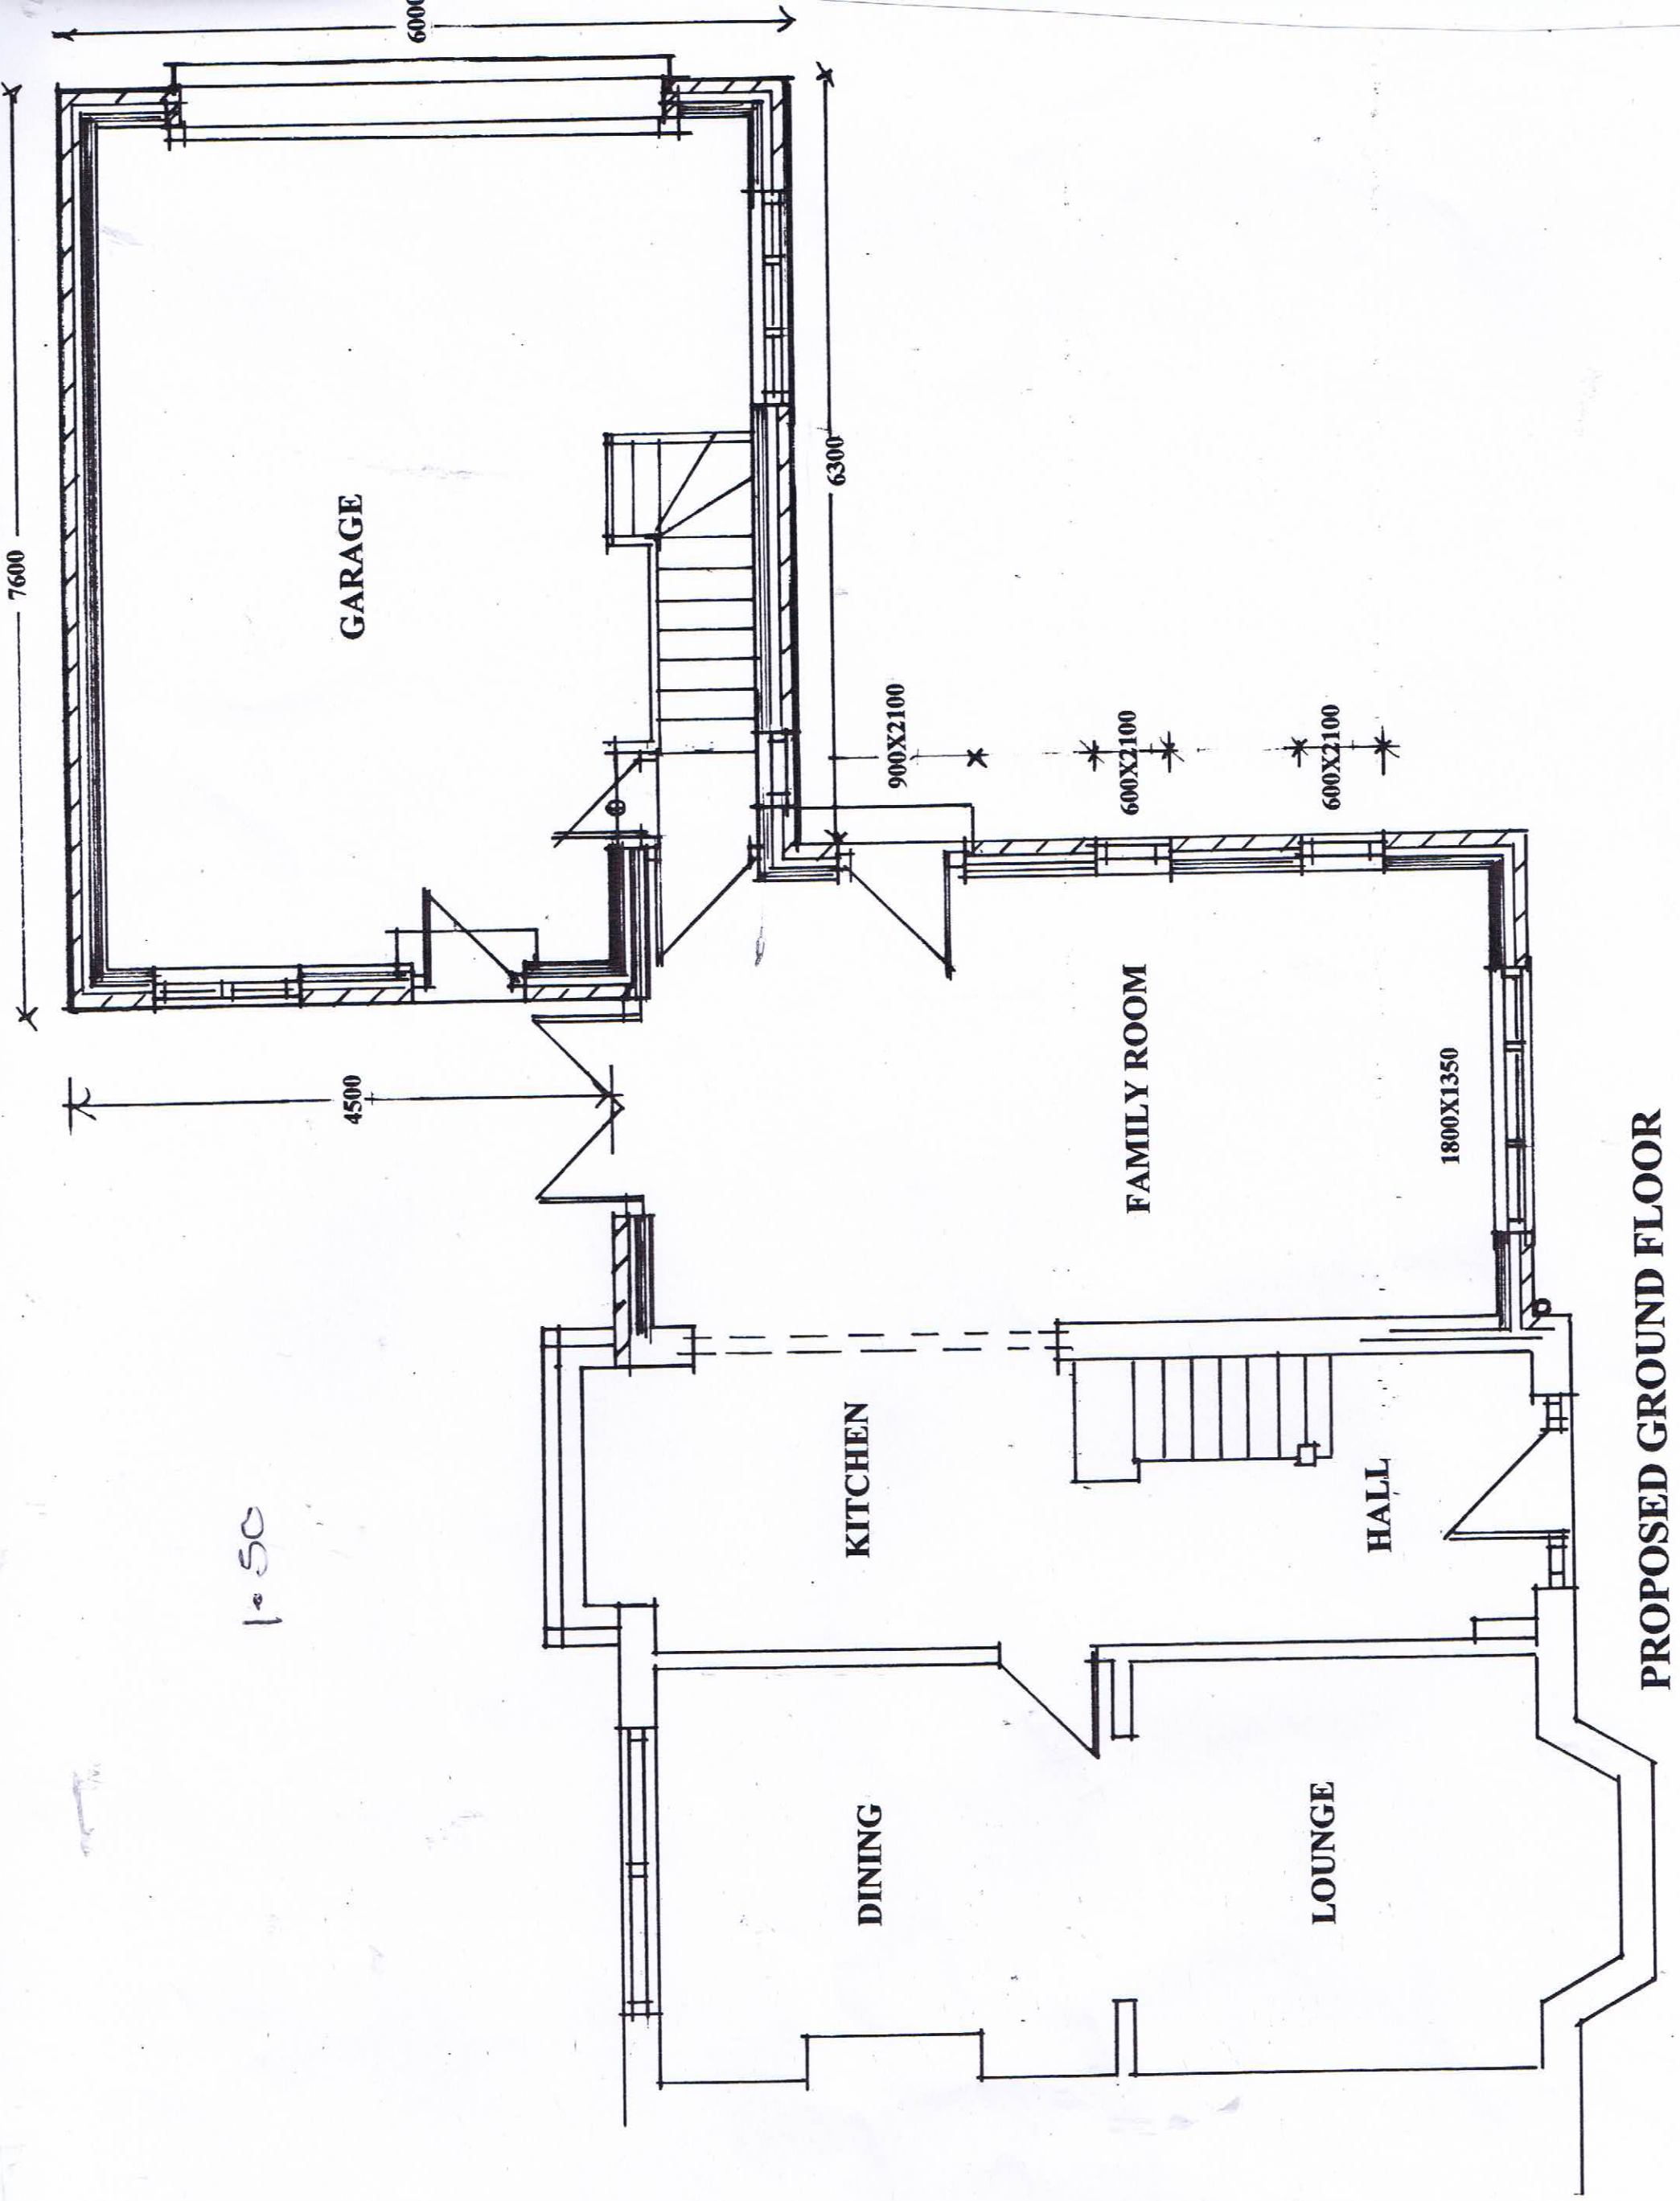

PROPOSED GROUND FLOOR

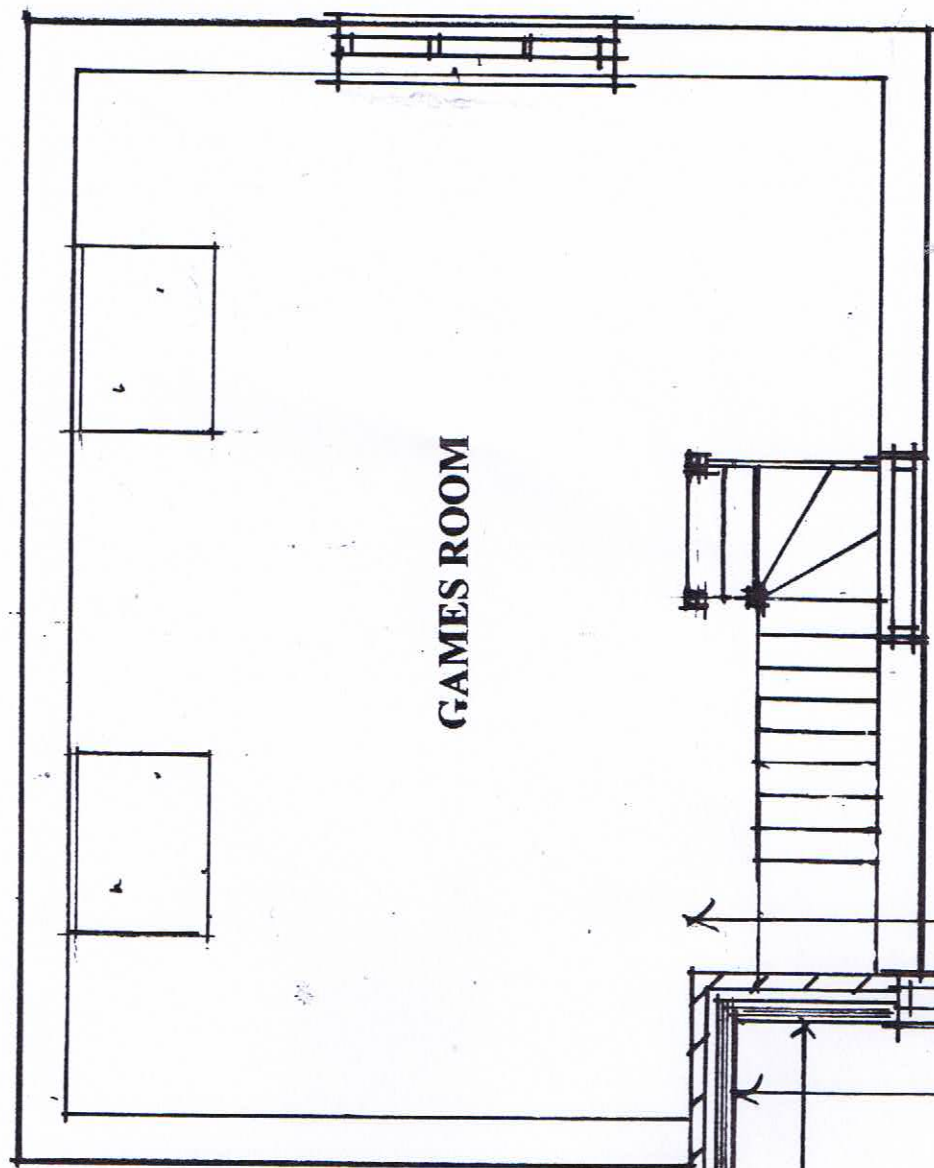

GAMES ROOM

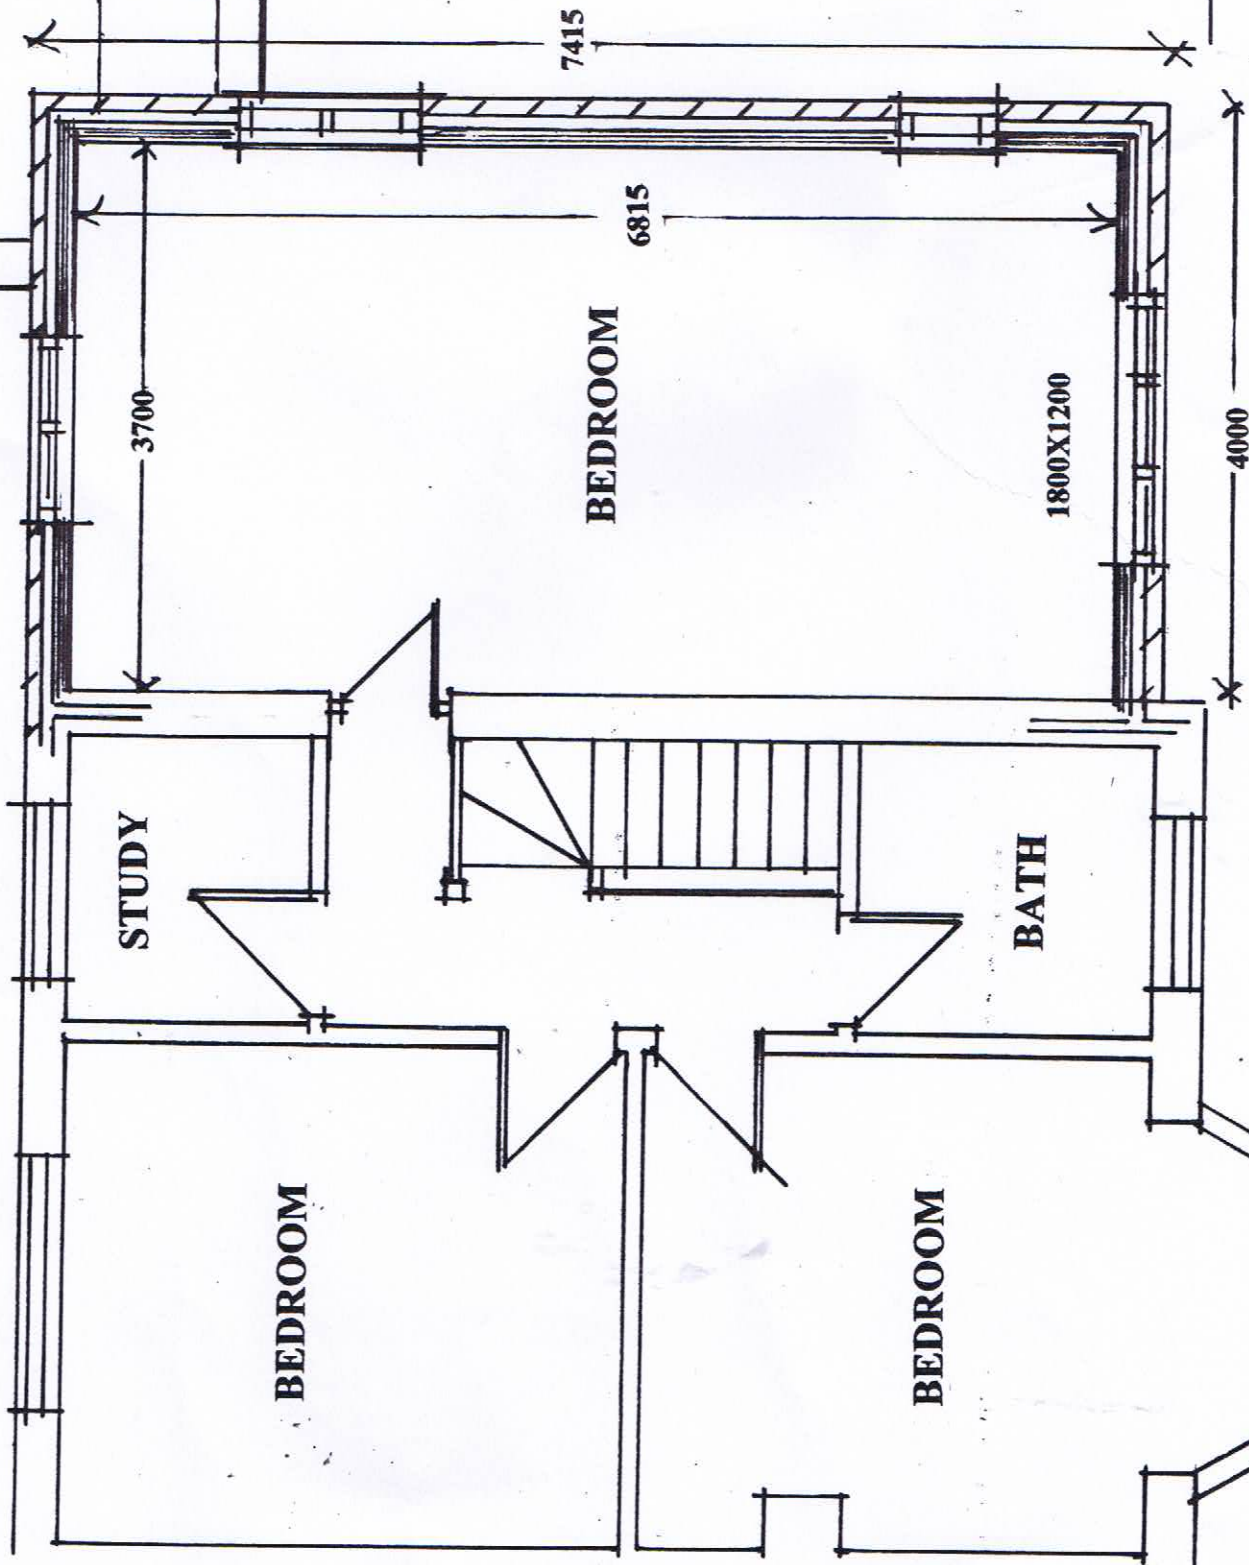

STUDY

BEDROOM


BEDROOM

BATH

BEDROOM

1800X1200

PROPOSED FIRST FLOOR

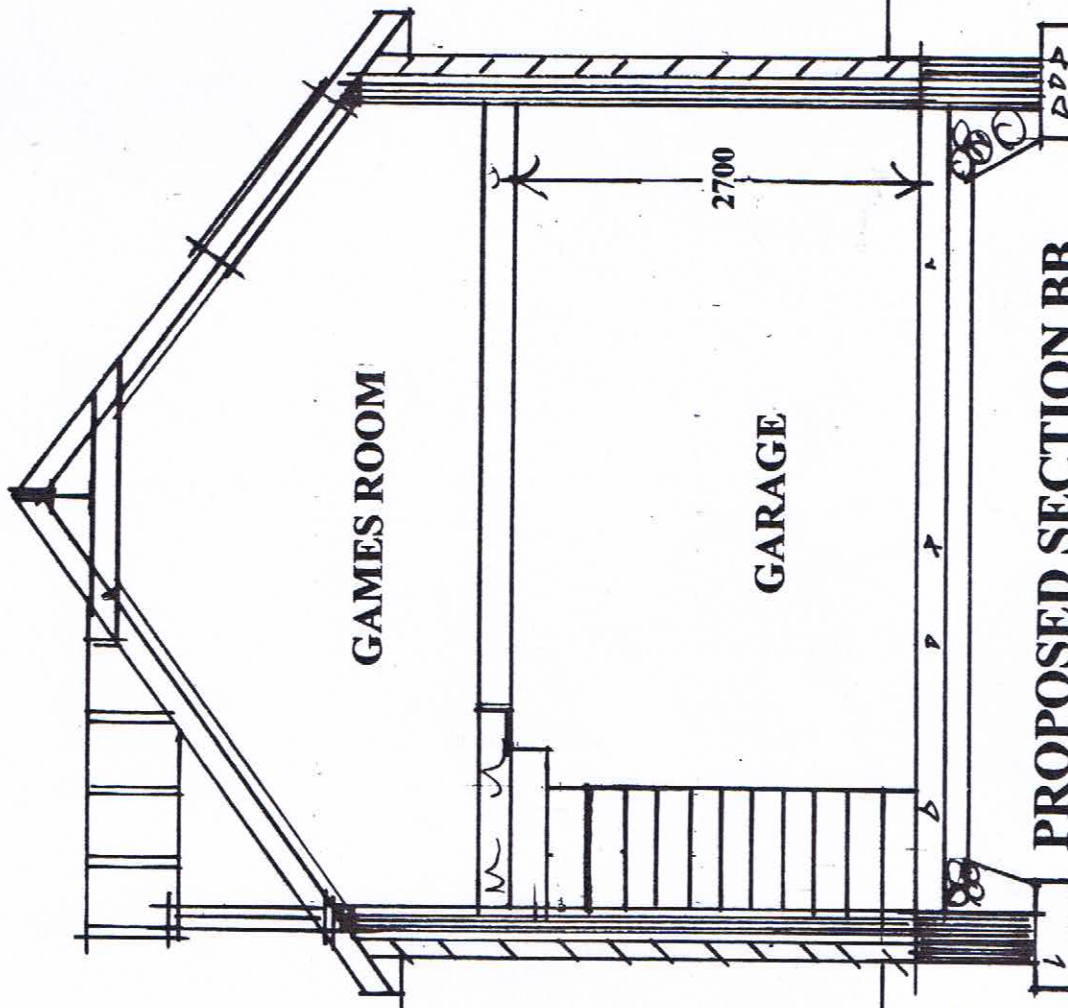


GAMES ROOM


GARAGE

PROPOSED SECTION BB


1-100

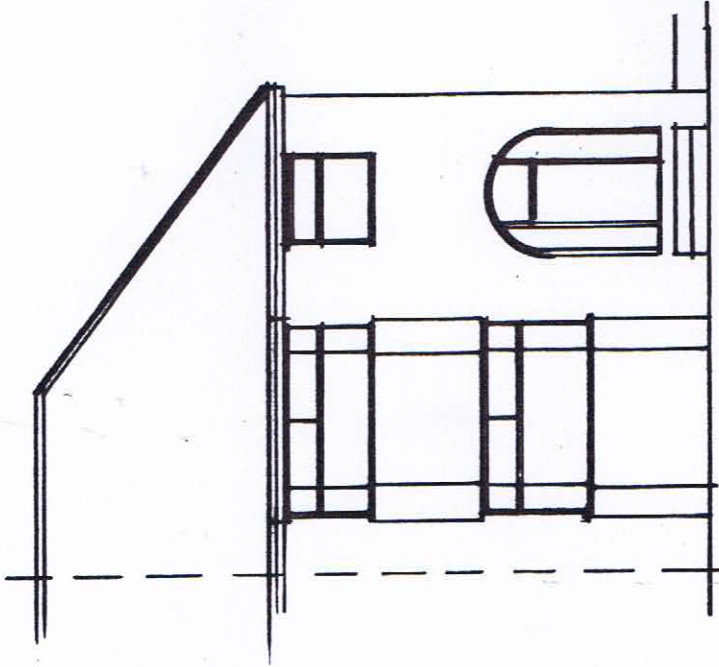


EXISTING FRONT

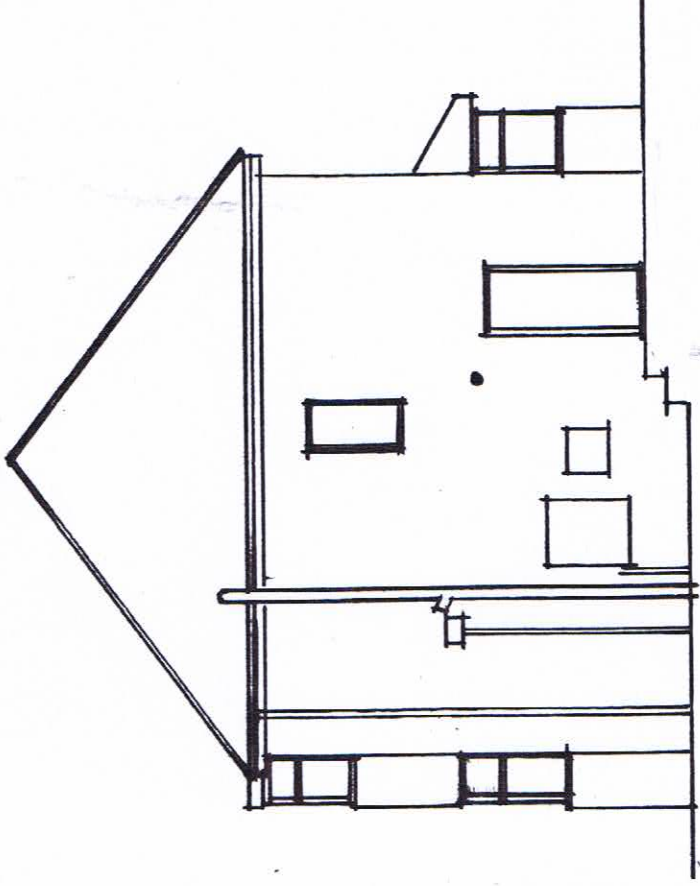

EXISTING SIDE

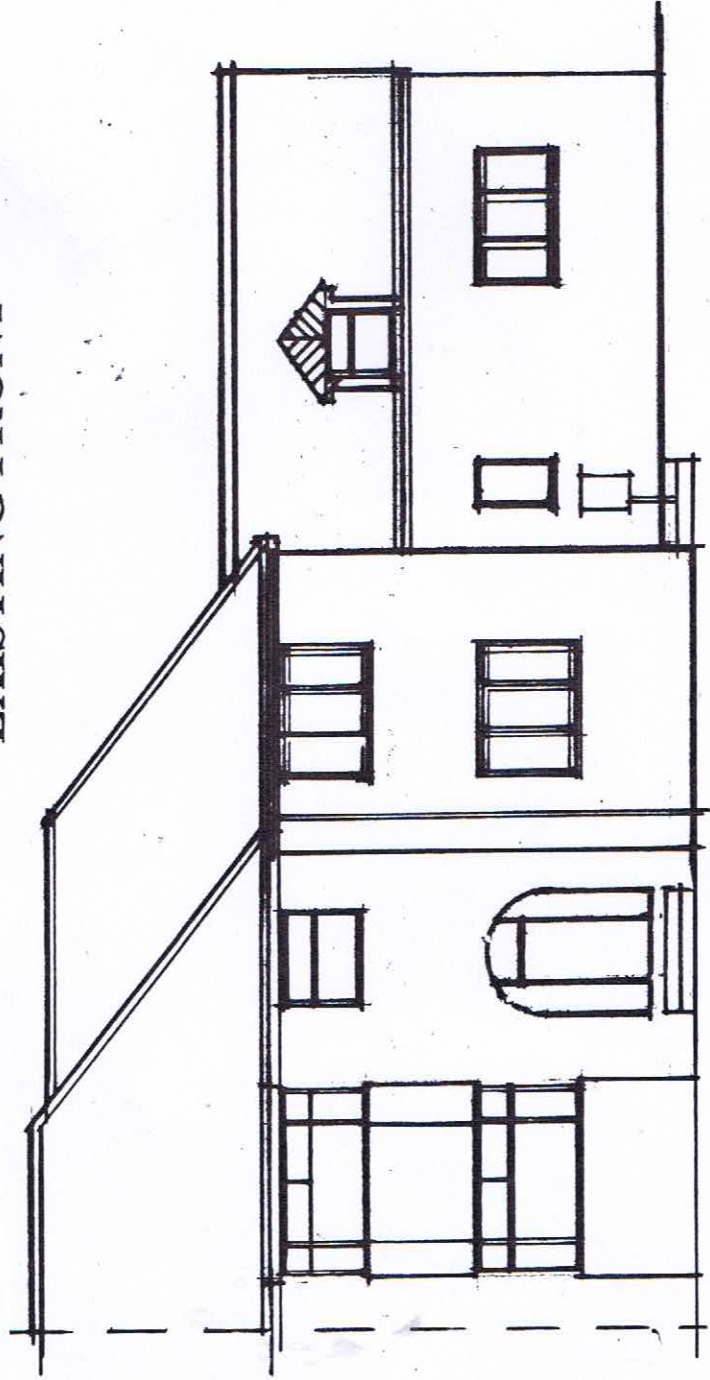


PROPOSED FRONT

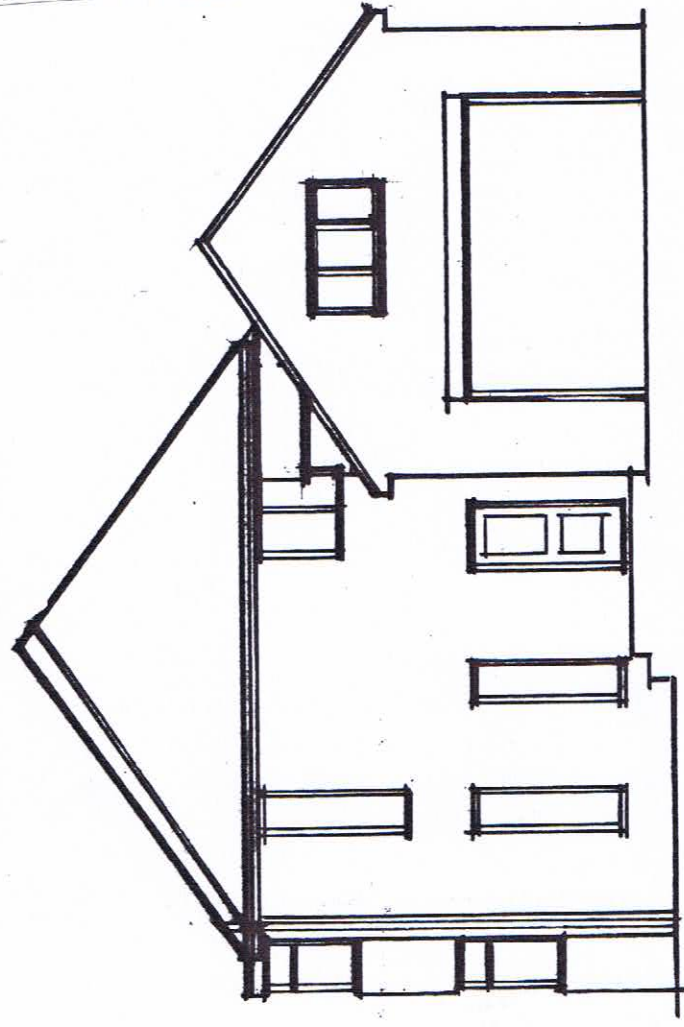


PROPOSED SIDE


SCALE ~~1:50~~ 1:100

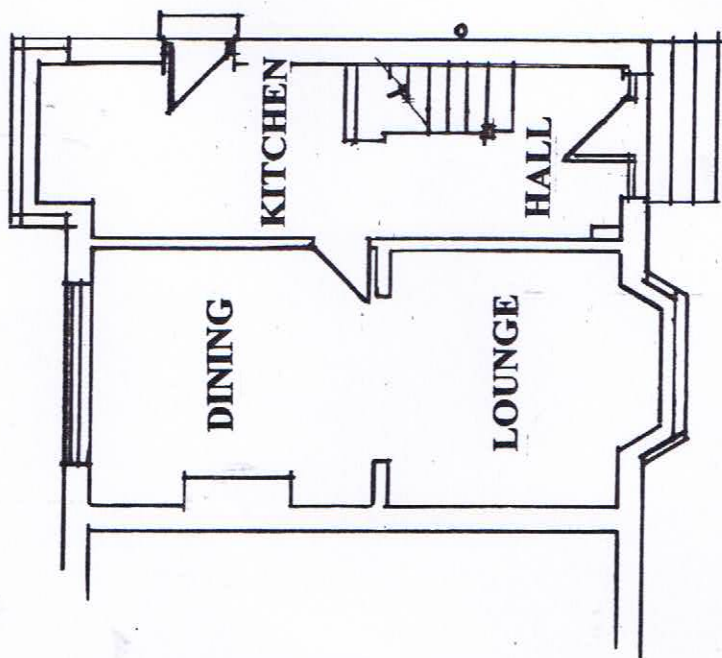


EXISTING GROUND FLOOR

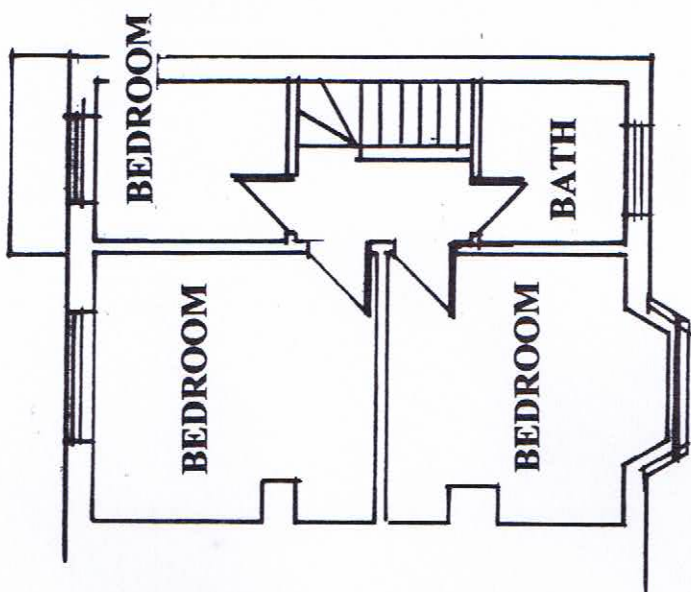


EXISTING FIRST FLOOR

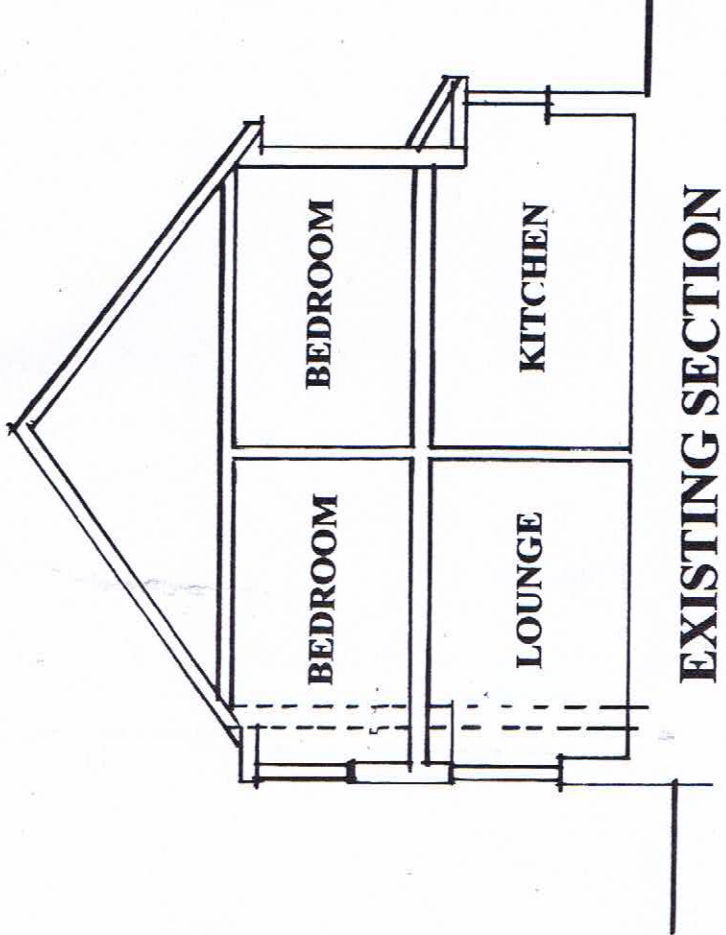

EXISTING SECTION

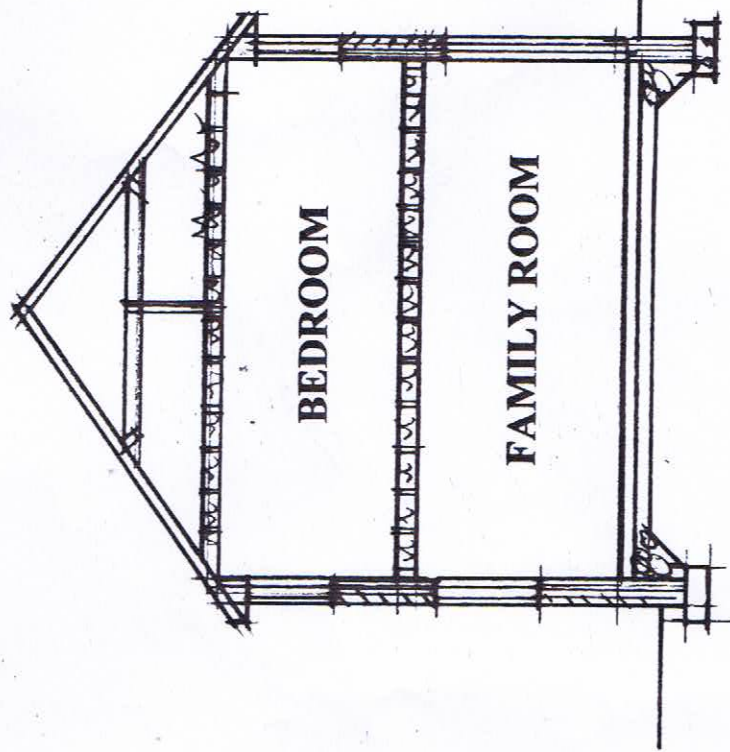


PROPOSED SECTION AA

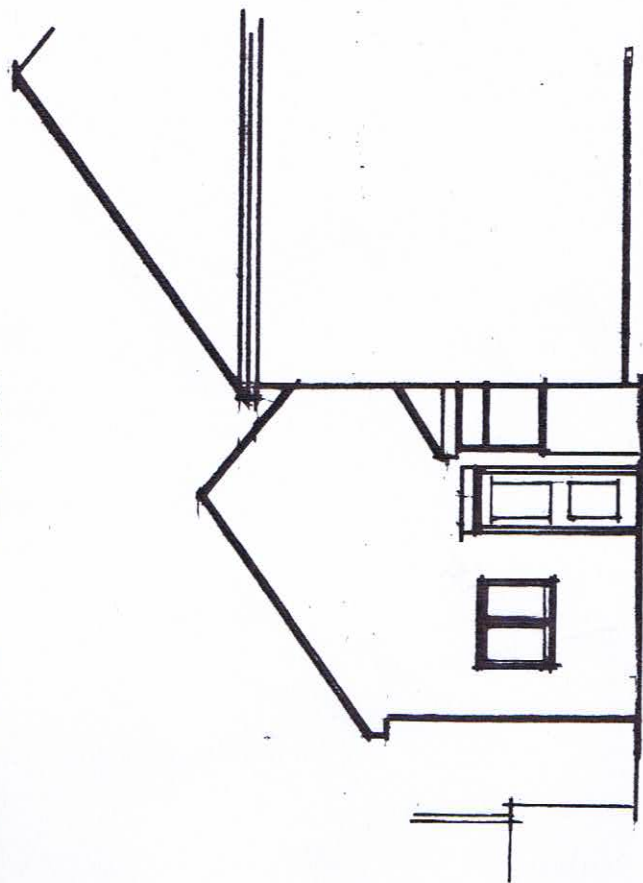


PROPOSED SIDE


10100

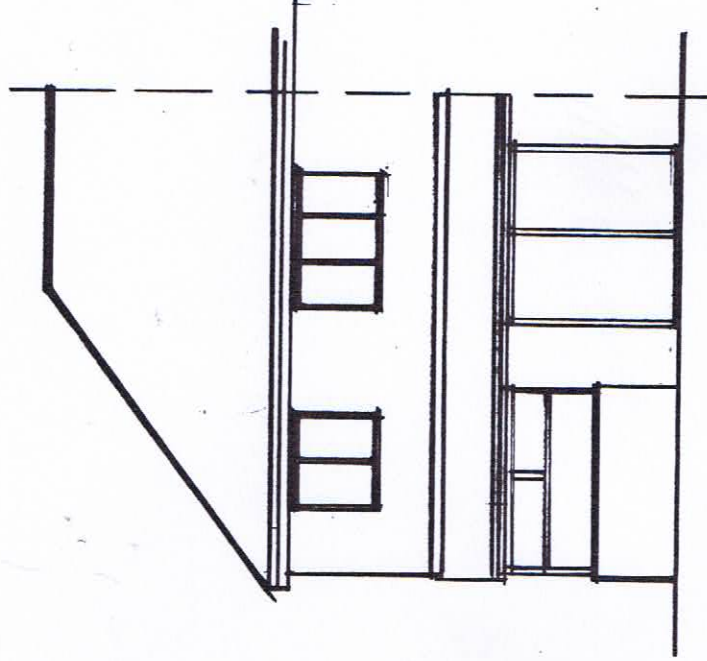

EXISTING REAR

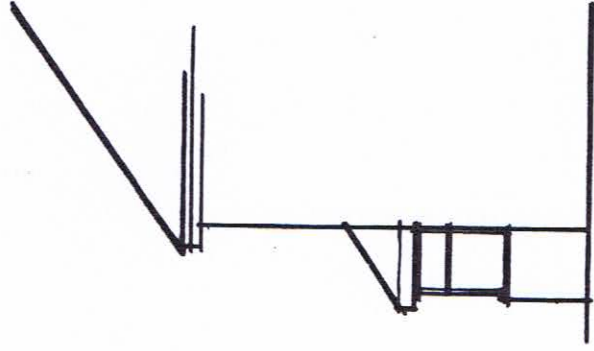

EXISTING SIDE

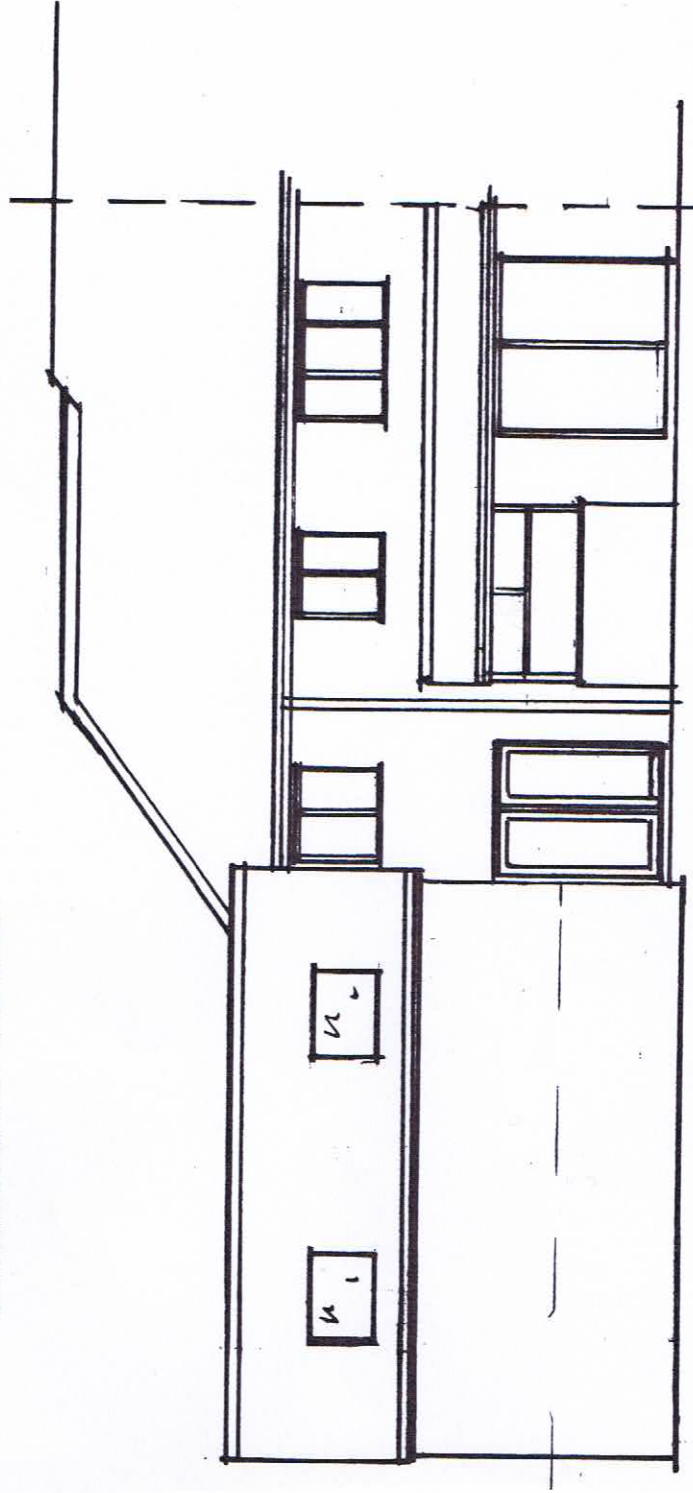

PROPOSED REAR