



Copyright:
No part of this drawing or any other document pertaining to this project produced by Prodescon Ltd may be reproduced or copied, in part or whole in any format without the prior permission in writing from Prodescon Ltd.

© Crown Copyright and database rights 2019 OS 100047474

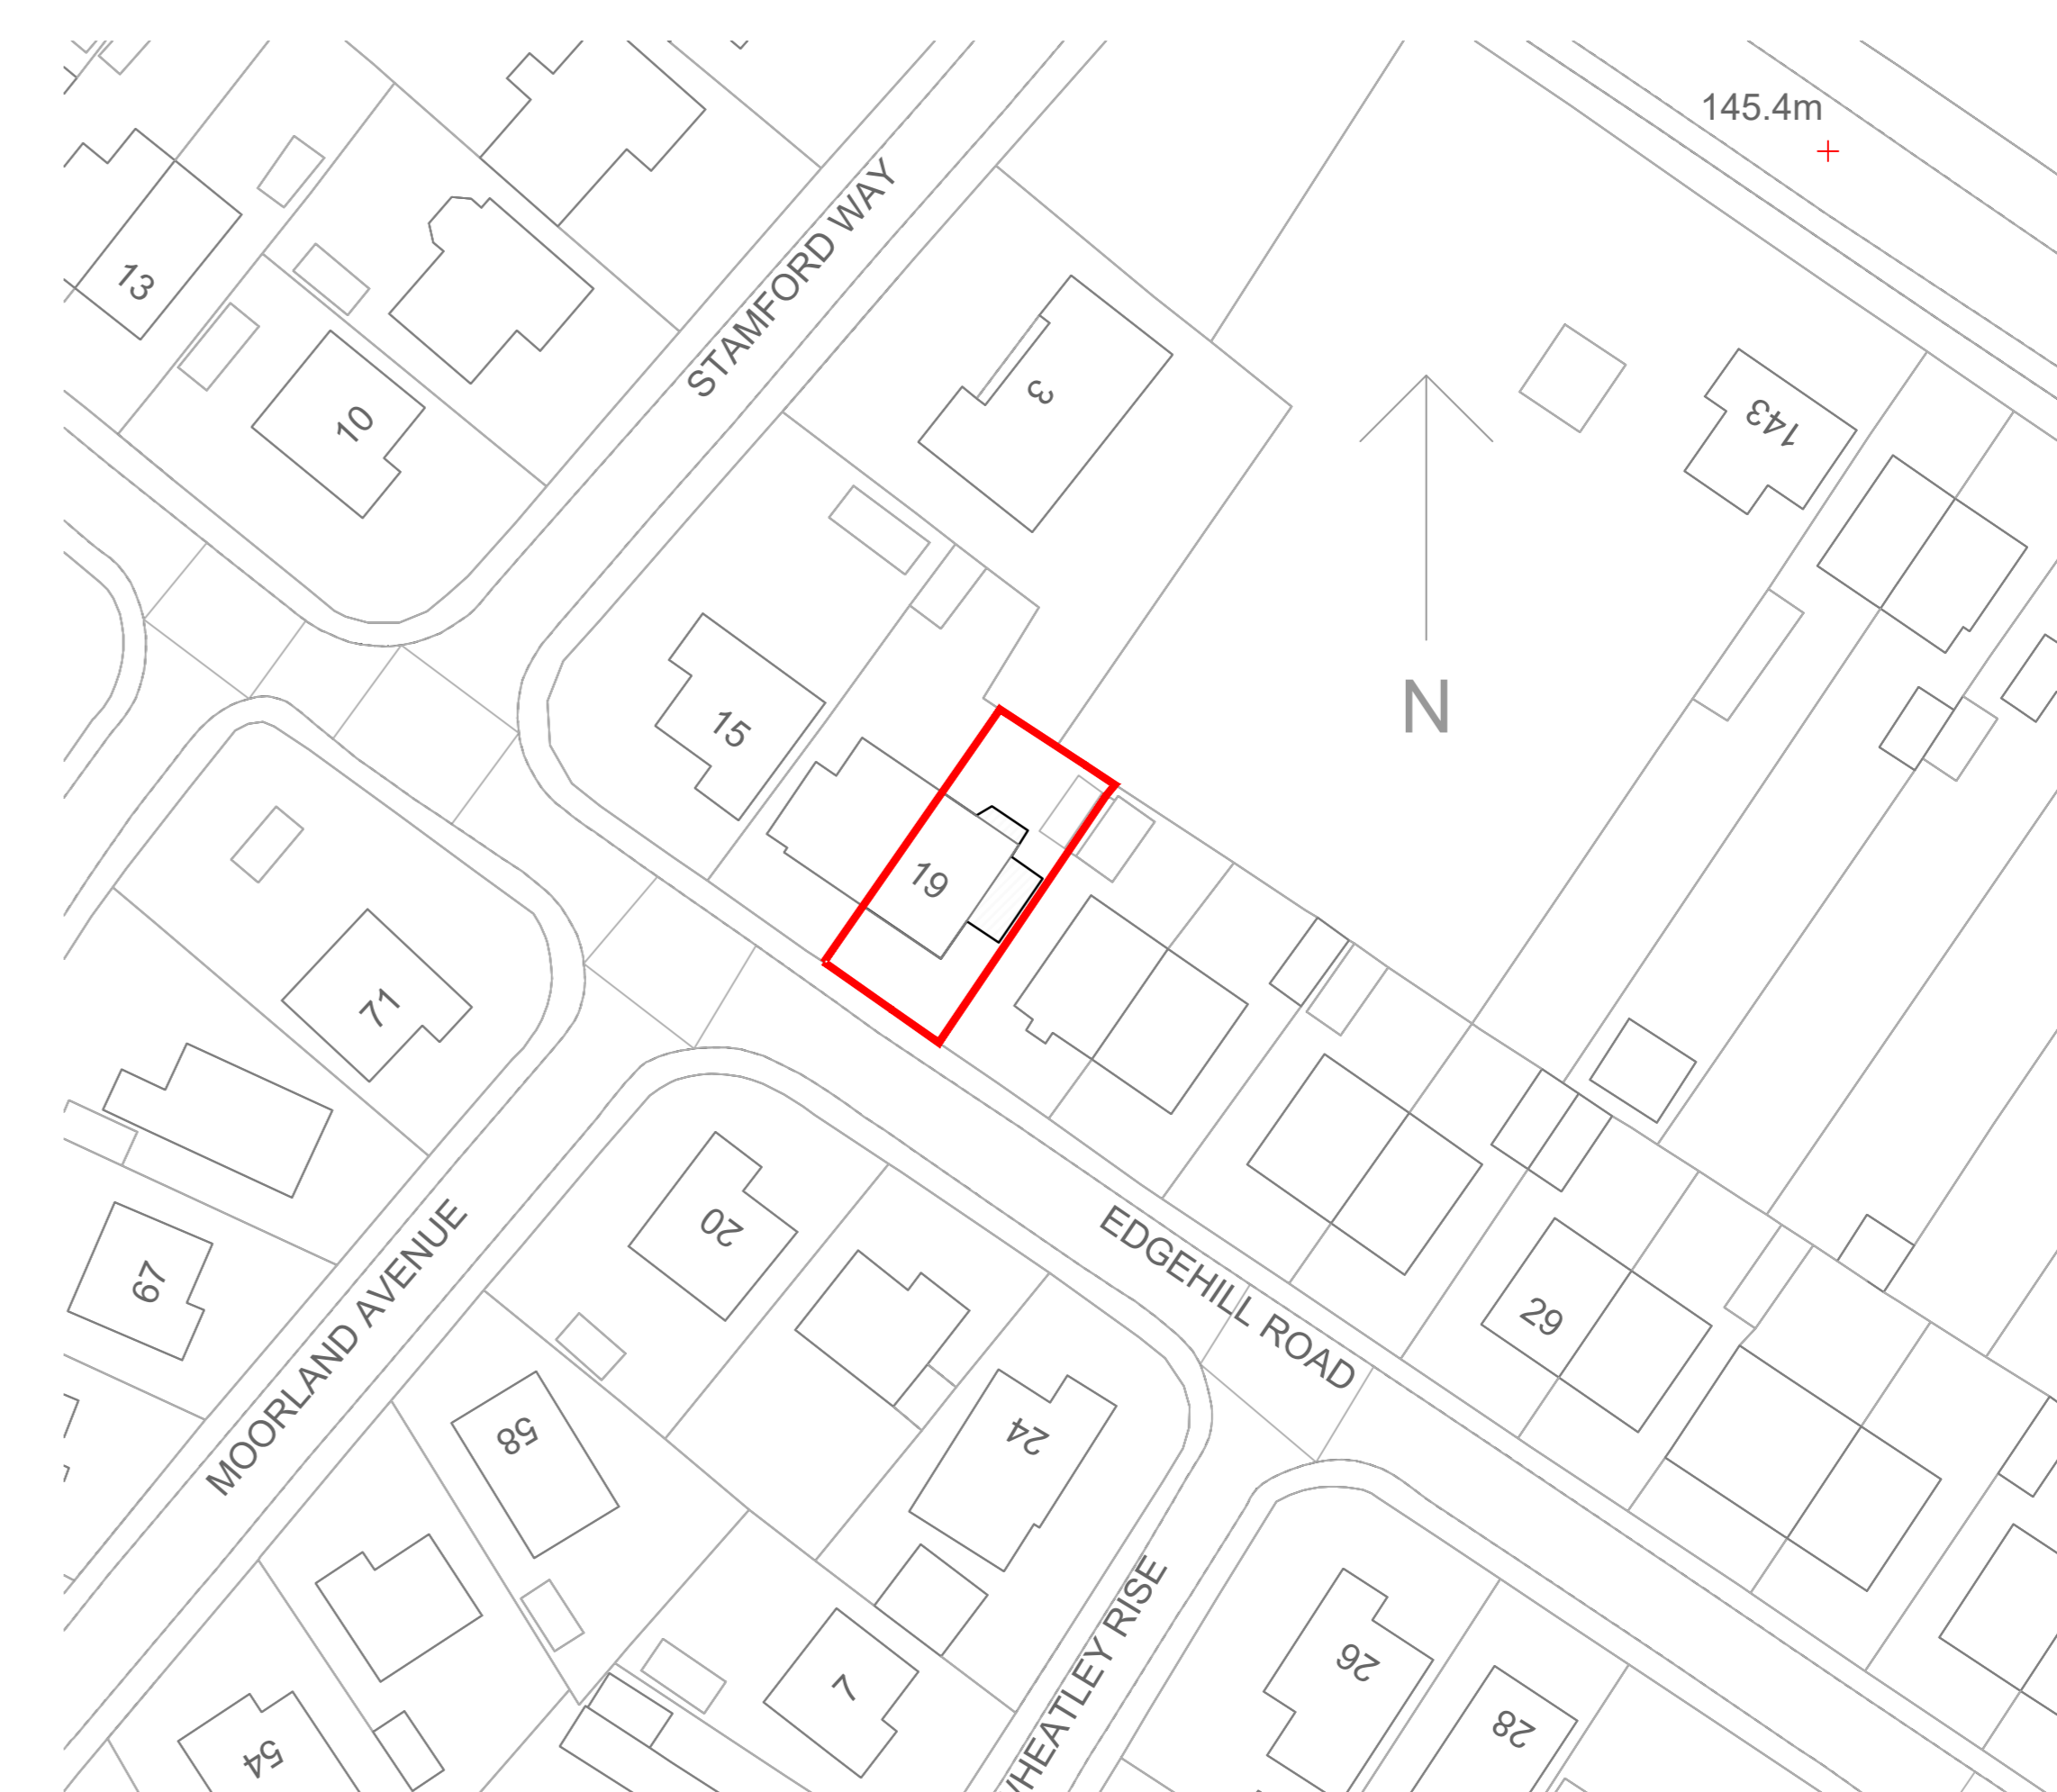

 Chartered Institute of Architectural Technologists James Young MCAI, MCIOB Chartered Prodescon Professional Building Design james@prodescon.co.uk www.prodescon.co.uk 07793 818736	
Revisions: A: Scheme amended to show omitted front Dormer, Proposed Platform Balcony and side extension garage omitted and replaced with free standing prefabricated concrete panelled garage. JMY 19.06.20 B: Side window omitted from proposed rear dormer. JMY 17.07.20	
Project: Proposed side & rear extensions at 19 Edgehill Road, Barnsley, S75 6NL.	
Title: Plans	
Drawn: James Young	
Scale: Varies @ A0	Drawing No': 19EHPL01B
Date: Jan' 2020	Xrefs: