
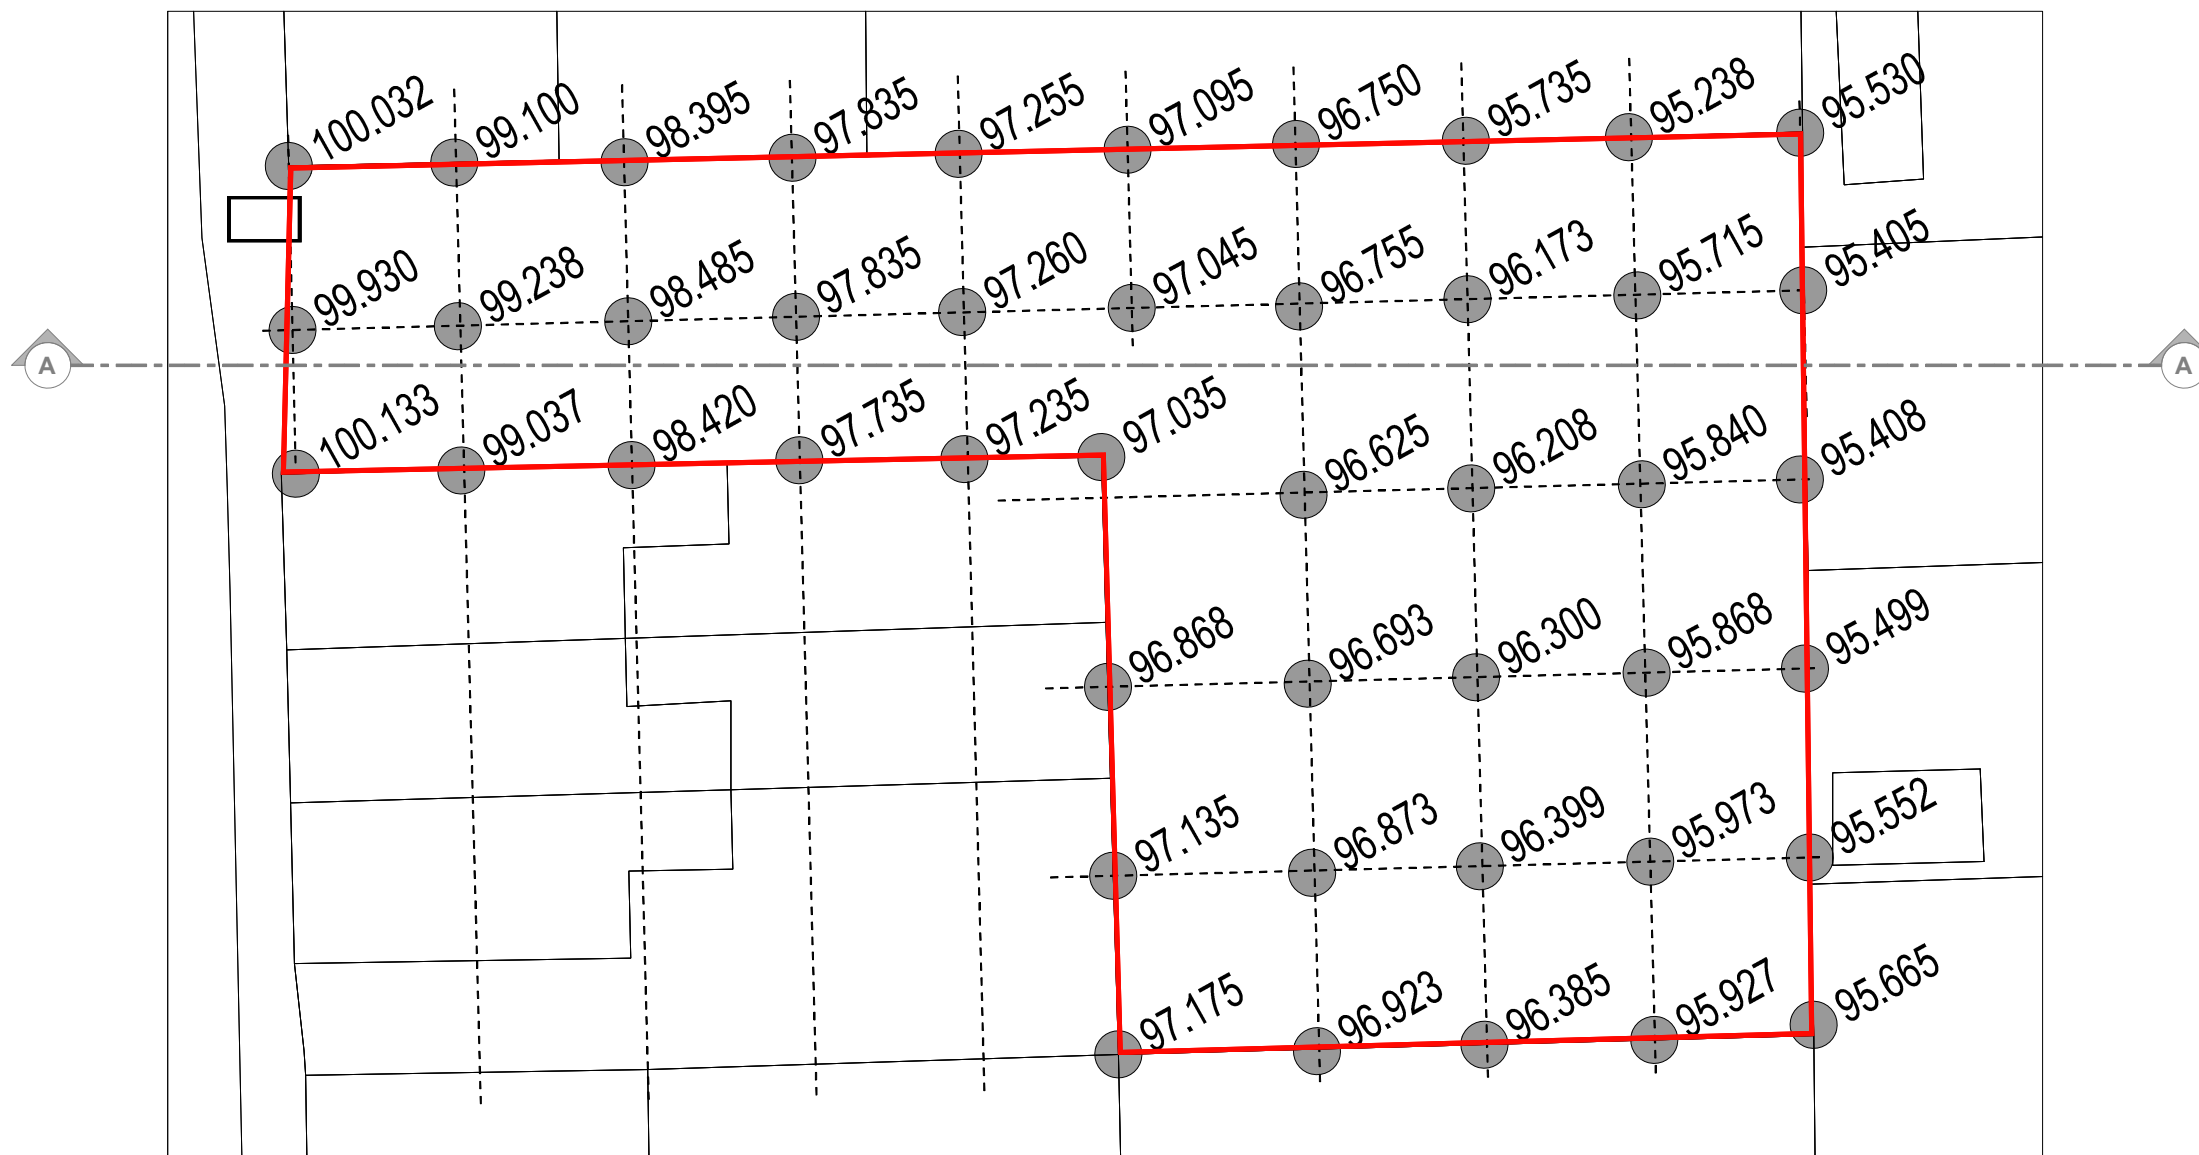


SECTION KEY
 EXISTING SITE LEVELS

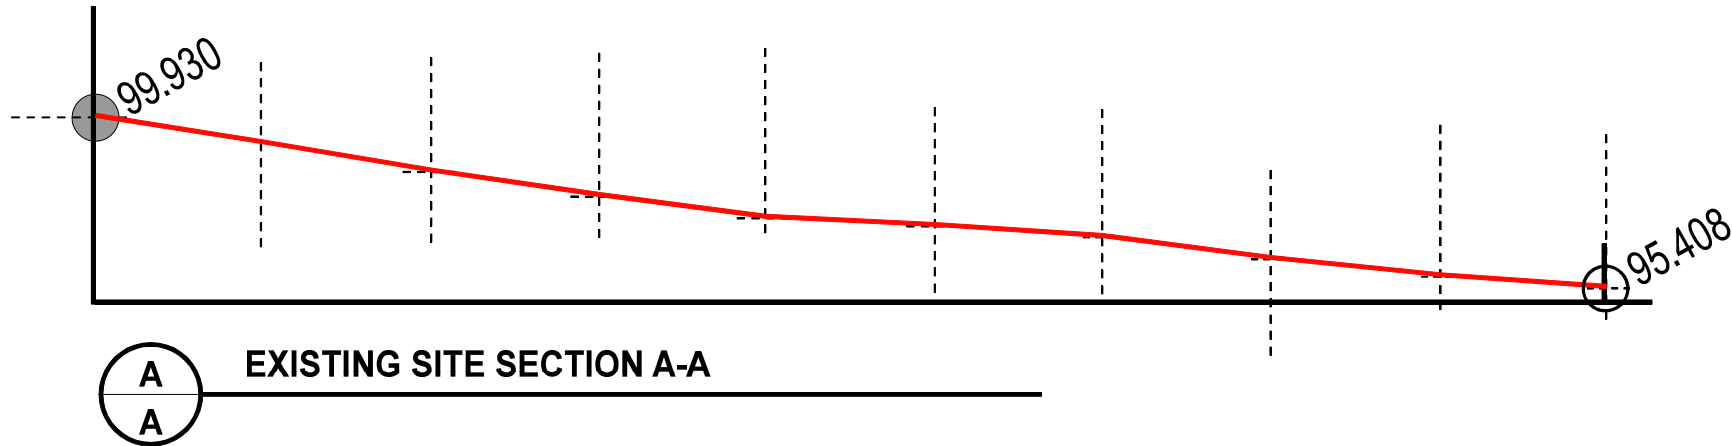

EXISTING LEVELS PLAN 1:200


NOTES
 Builder to check and clarify all levels, dimensions, drainage construction & specification prior to any works on site and to bring to the clients attention any variations or deviations for written confirmation before being carried out on site.
 Do not scale from these drawings - If in doubt always ask first
 Report any discrepancies and omissions to M2 Design
 This Drawing is Copyright©
 Drawings are prepared for the purposes of obtaining Town & Country Planning Permission and Building Regulation Approval only.
 All materials shall be fixed, applied or mixed in accordance with all of the manufacturers instructions, recommendations & specifications. All materials shall be fit for the purposes that they are to be used for.
 The contractor shall take into account everything necessary for the proper execution of the works and to the satisfaction of the Local Authority Building Surveyor, whether or not indicated on the drawing or in the specification.
 It is the responsibility of the owner / client to serve a notice on the adjoining or adjacent neighbours for the proposed works under 'The Party Wall Act 1996' Explanatory booklets can be obtained free of charge from the D.O.E. publications despatch centre, Blackhorse Road, London SE59 6TT
 Tel 0181 691 9191.

Rev	Date	Comments	by
B	16/1/17	Planning revisions	MS
A	JAN 17	Planning Issue	MS

Project
 Proposed Bungalow
 Land at
 197 Cemetery Road
 Jump
 Barnsley

Client
 D Naylor & T Brammer

Drawing title
 EXISTING & PROPOSED
 SITE LEVELS

Scale (s)	1:200 @ A3	Drawing No.	SK03	Revision	B
Date	JAN 17	Drawn By	MS		