


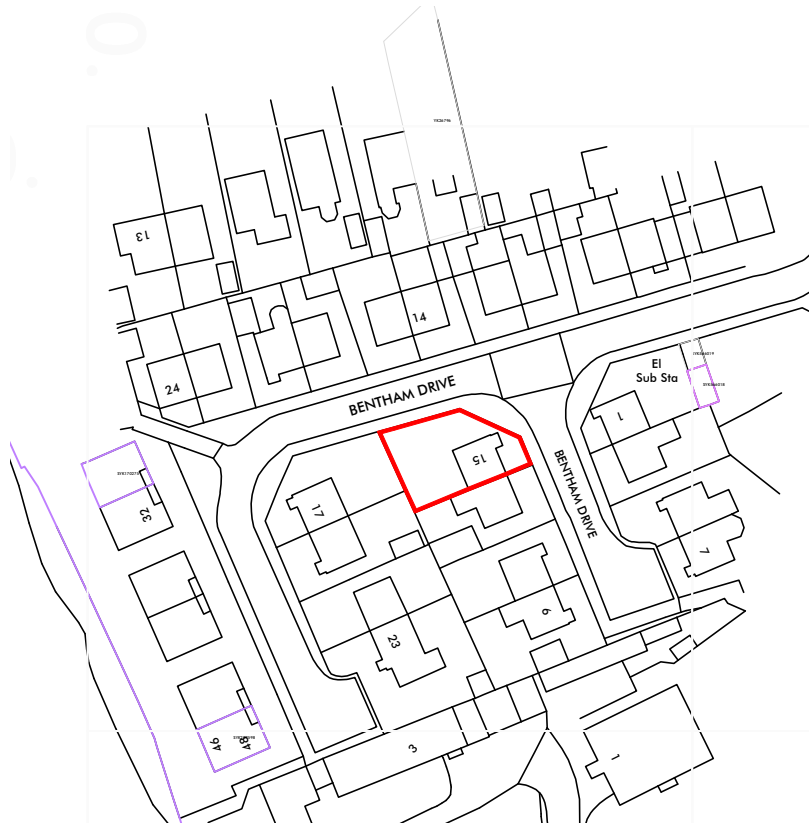

SITE LOCATION PLAN



REV:	DATE:	DESC:



The Nook
Lingwell Gate Lane
Lofthouse
Wakefield
WF3 3JU

T: 01924 835600
M: 07767 774257

W: www.sk-design.co.uk
E: info@sk-design.co.uk

CLIENT: MR M BAILEY

PROJECT: 15 BENTHAM DRIVE
BARNSELY
S71 2PE

DRAWING TITLE: SITE LOCATION PLAN

PROJECT REF: 2021-167

DRAWING NO: SLP

REVISION: -

SCALE: 1:1250 @ A4

DATE: NOV 2021



Reproduced from Ordnance Survey digital map data
© Crown copyright 2021. All rights reserved.
Licence number 0100031673

