



DO NOT SCALE
 All dimensions in Millimetres
 unless specified otherwise and
 subject to verification on site

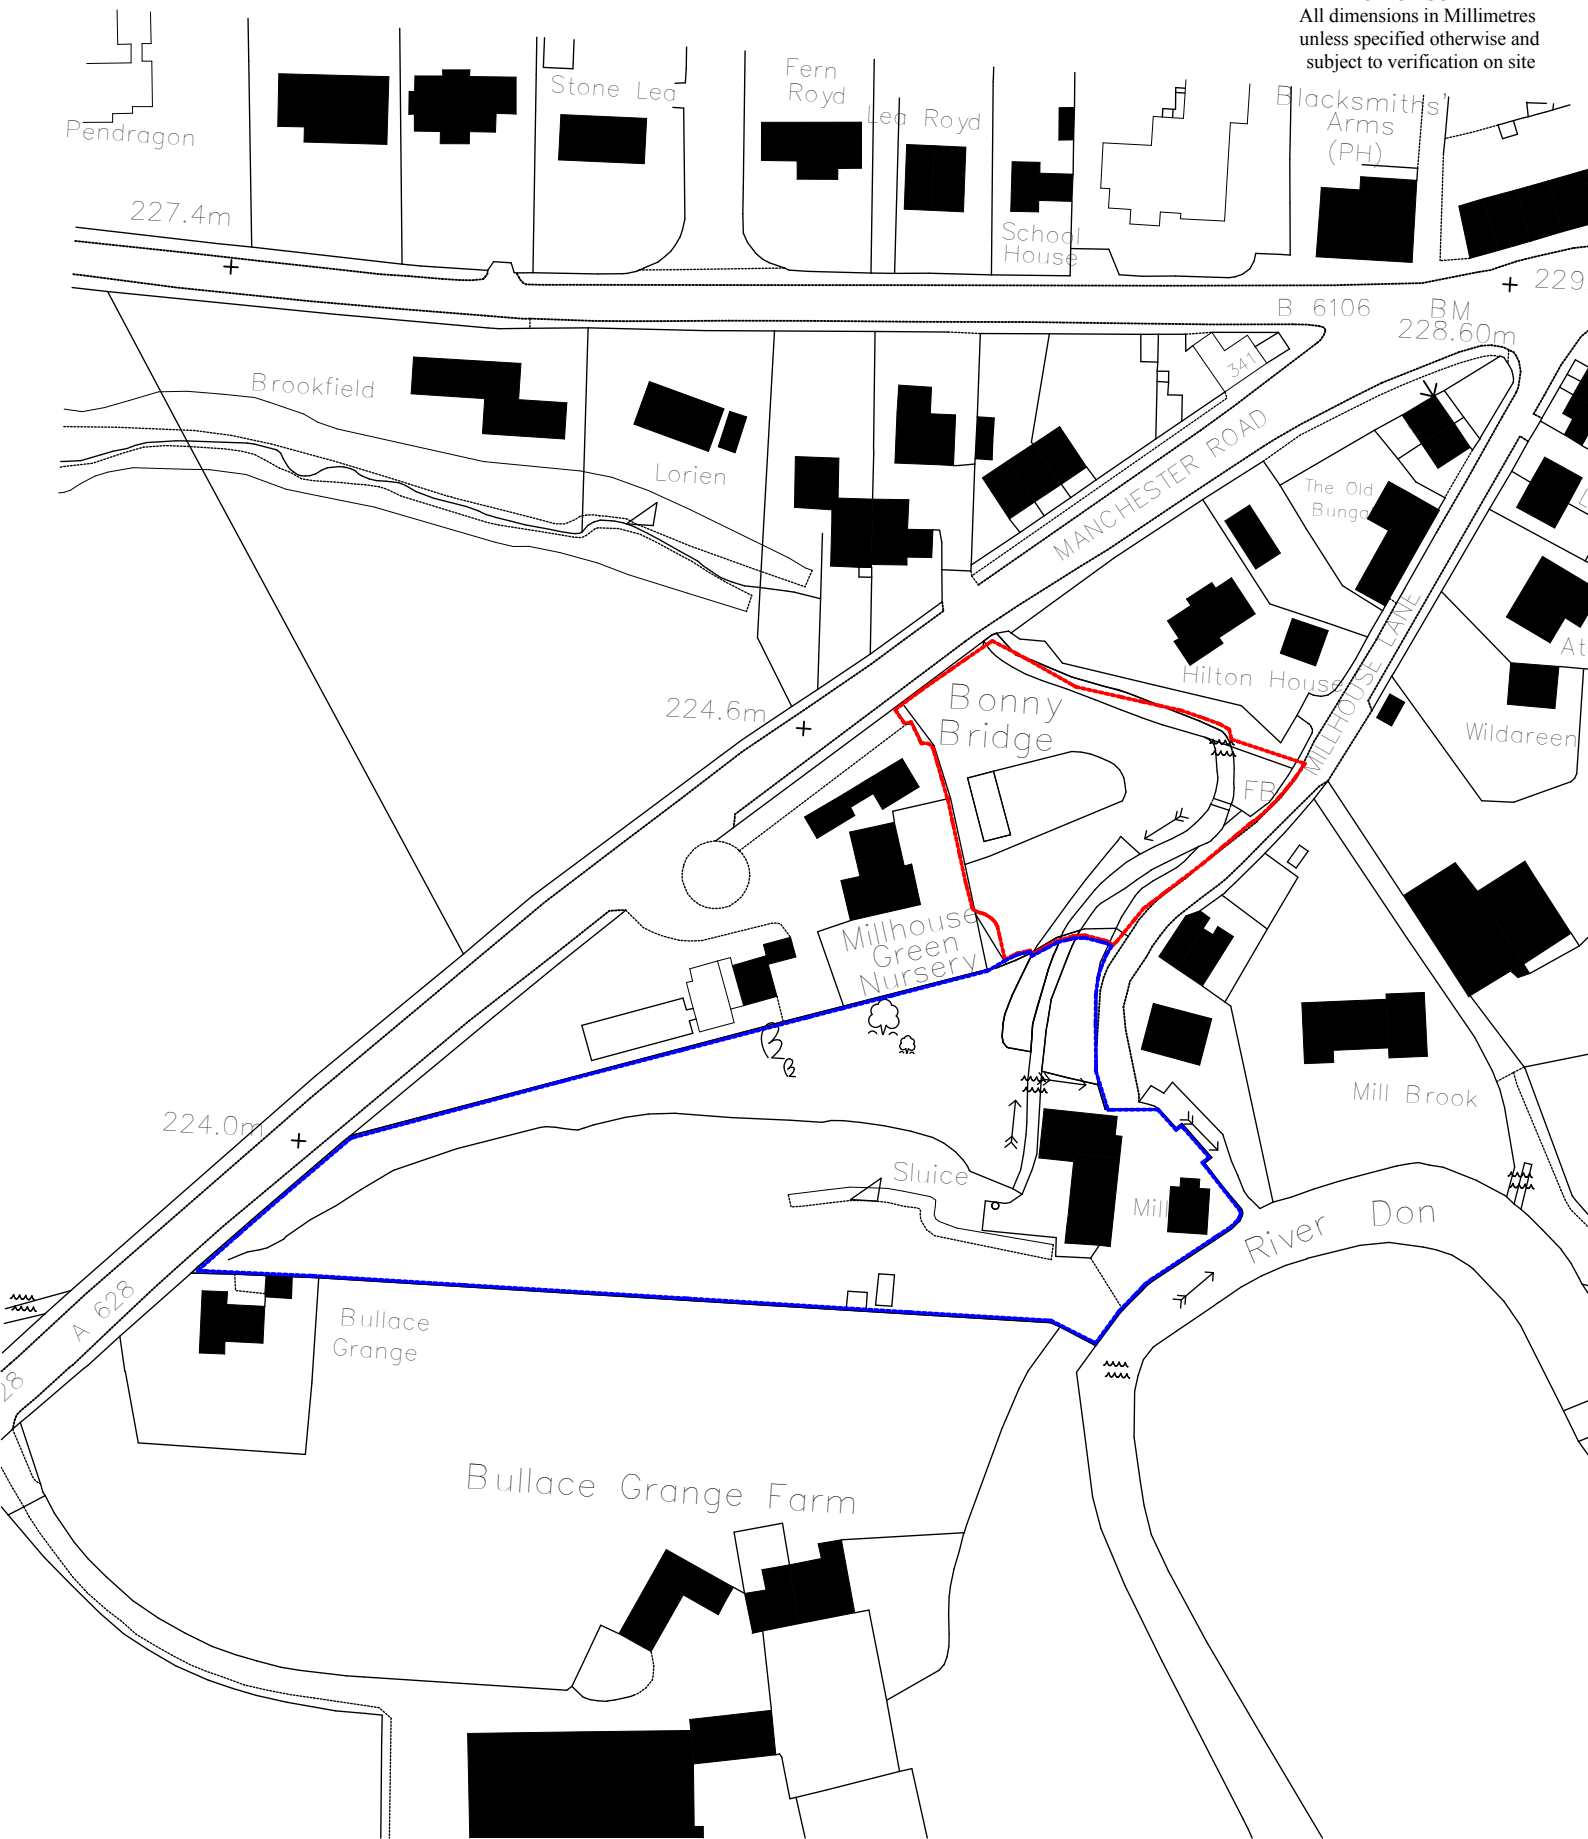

Scale: 1:1250@A4 Drawn.

Date: 25.11.15 Ref. No. 14.104

DWG. No. P0 Rev.

 

This drawing and the copyright is the Architects property and maybe used or reproduced only by agreement. All Dimensions in Millimetres Unless specified otherwise and subject to verification on site.

NEW DWELLING
 MILLHOUSE LANE, MILLHOUSE GREEN
 PENISTONE

OS LOCATION PLAN
 PLANNING



Orchard Farm, Goathland,
 Whitby, YO22 5JX
 Tel: (01947) 896051 Fax: (01947) 896001
 email: chris@cca-arch.co.uk