


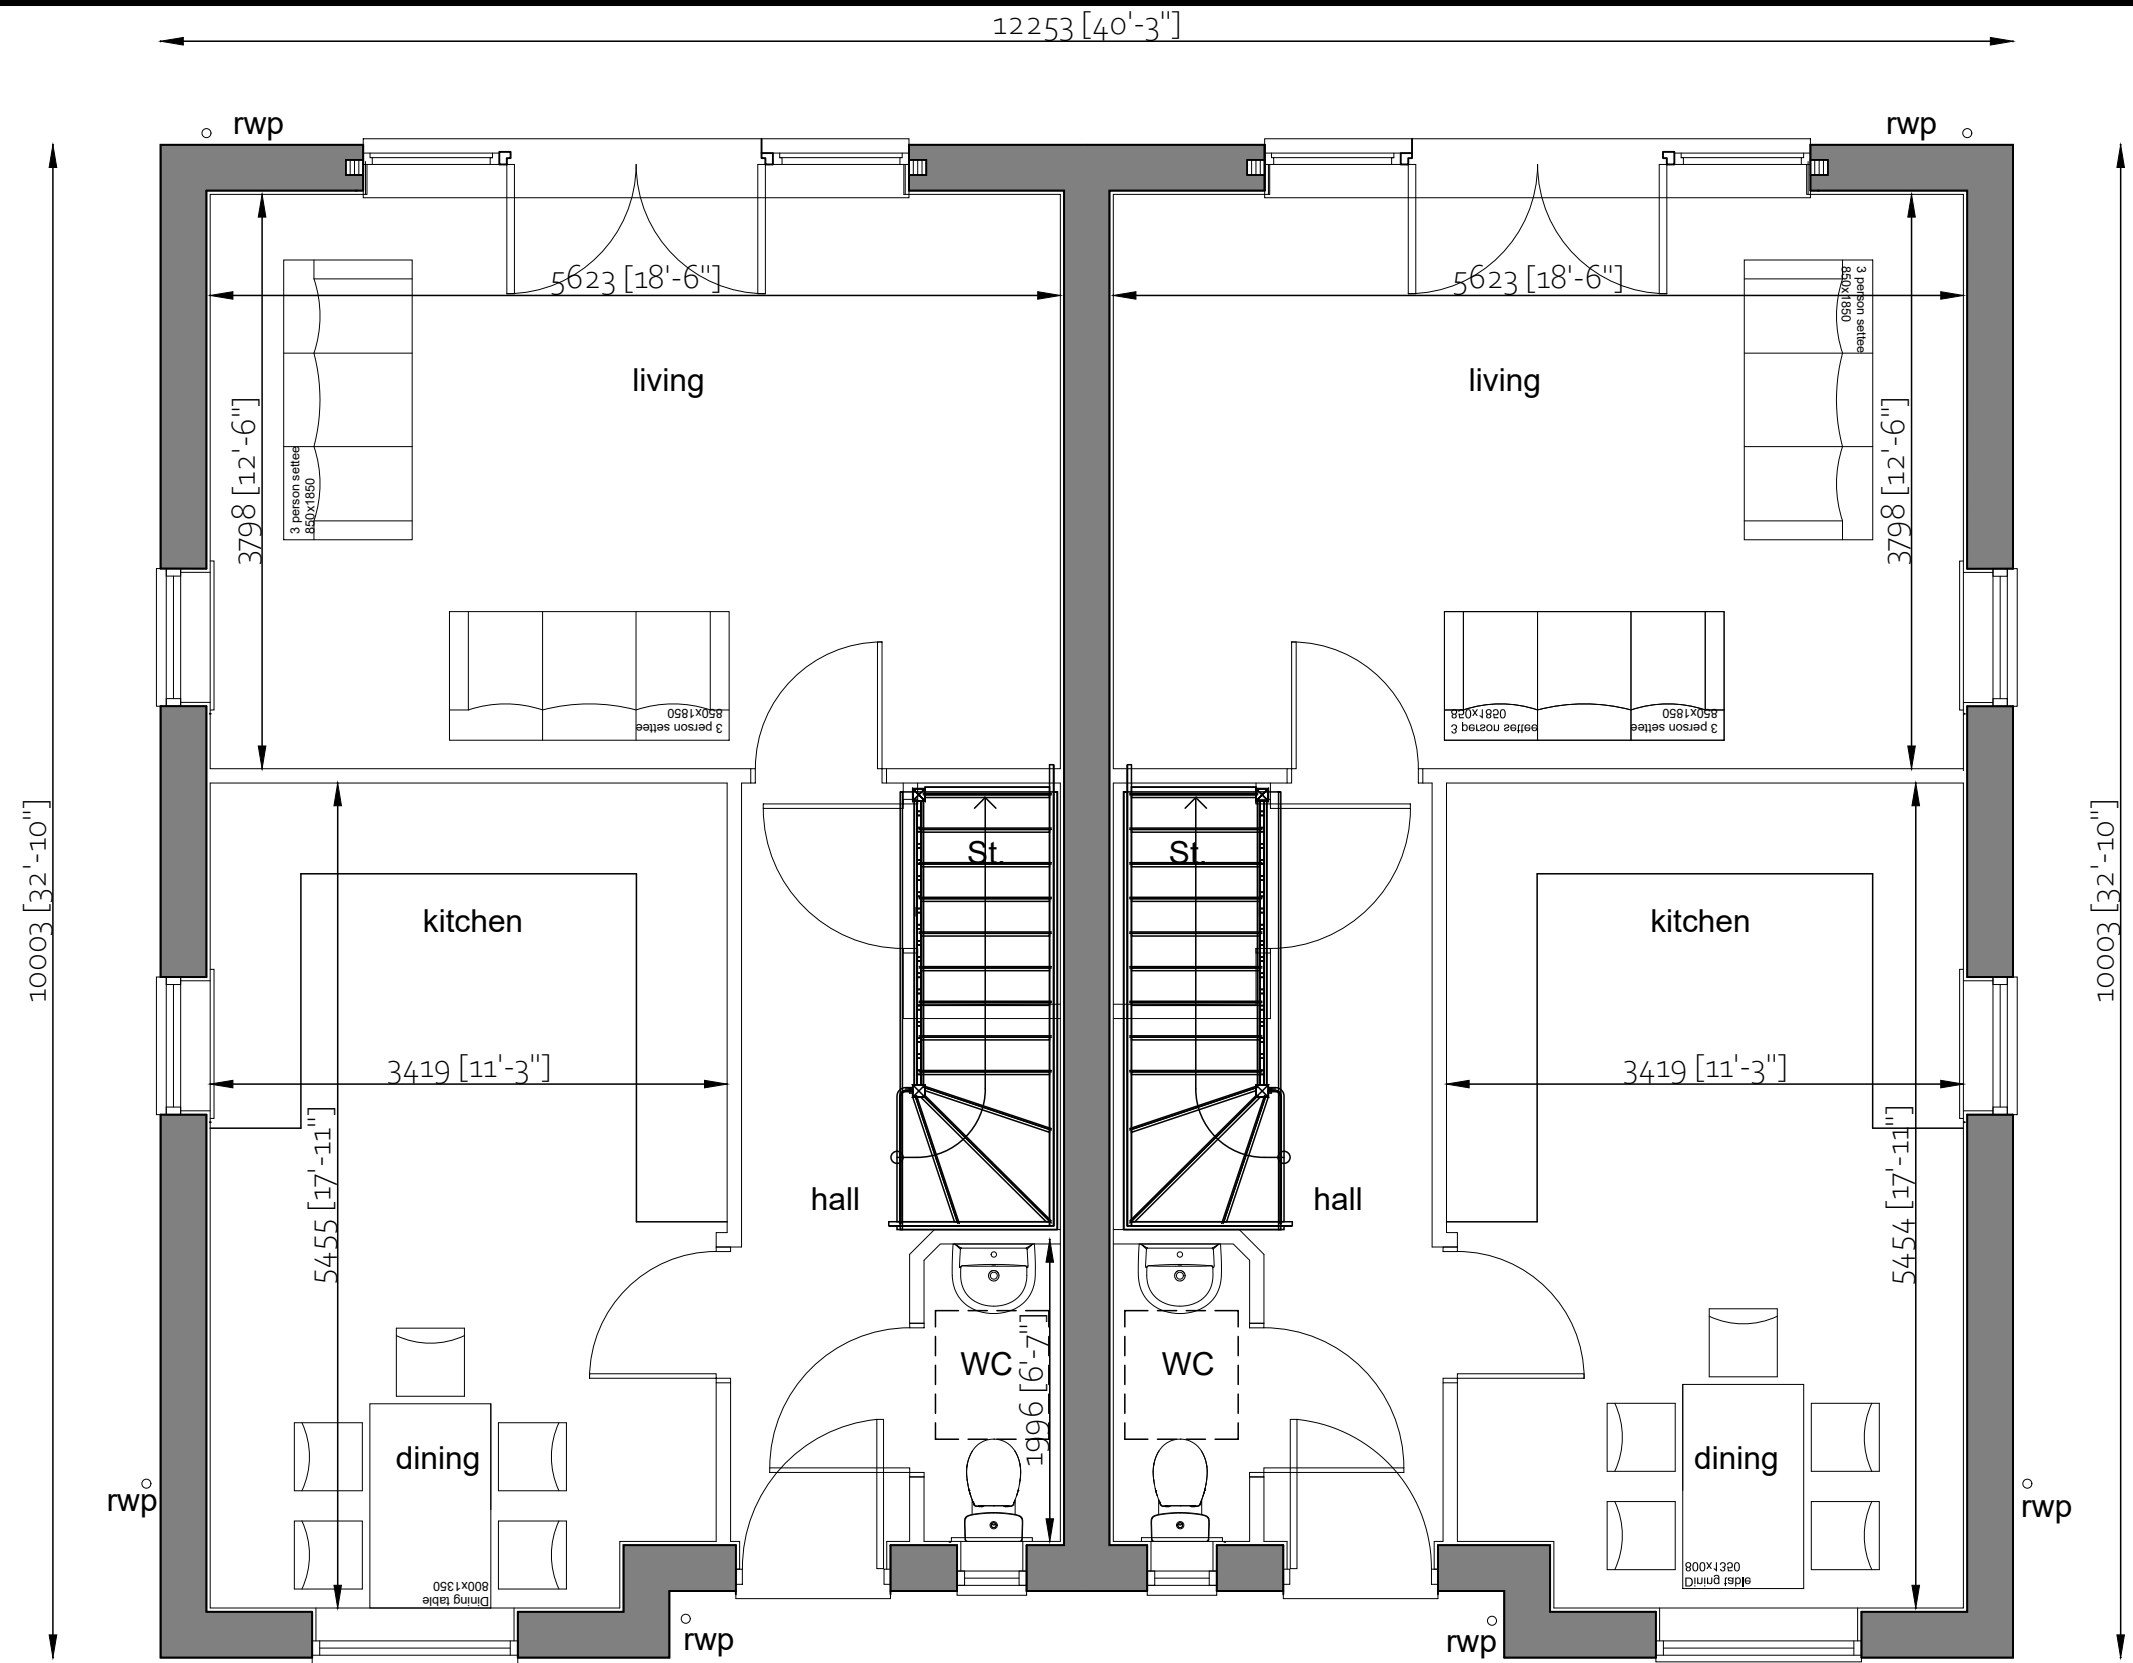

CLIENT DETAILS	PROJECT	TITLE	REV	DESCRIPTION	DATE	
BLACKSTONE DEVELOPMENTS	LAND OFF SOUTHFIELD CRESCENT & SOUTHFIELD LANE THURNSCOE	PROPOSED GROUND FLOOR PLANS 1104 sq.ft				Residential S72 Ltd, 9 Malham Close, Shafton Barnsley, S72 8PE T 01226 717079 M 07920 724305
HUNNINGLEY LA. STAIRFOOT BARNSELY	REFERENCE 19-01-021-102	SCALE DATE	1:50 @ A3 NOV 2019			

