


hunningley close

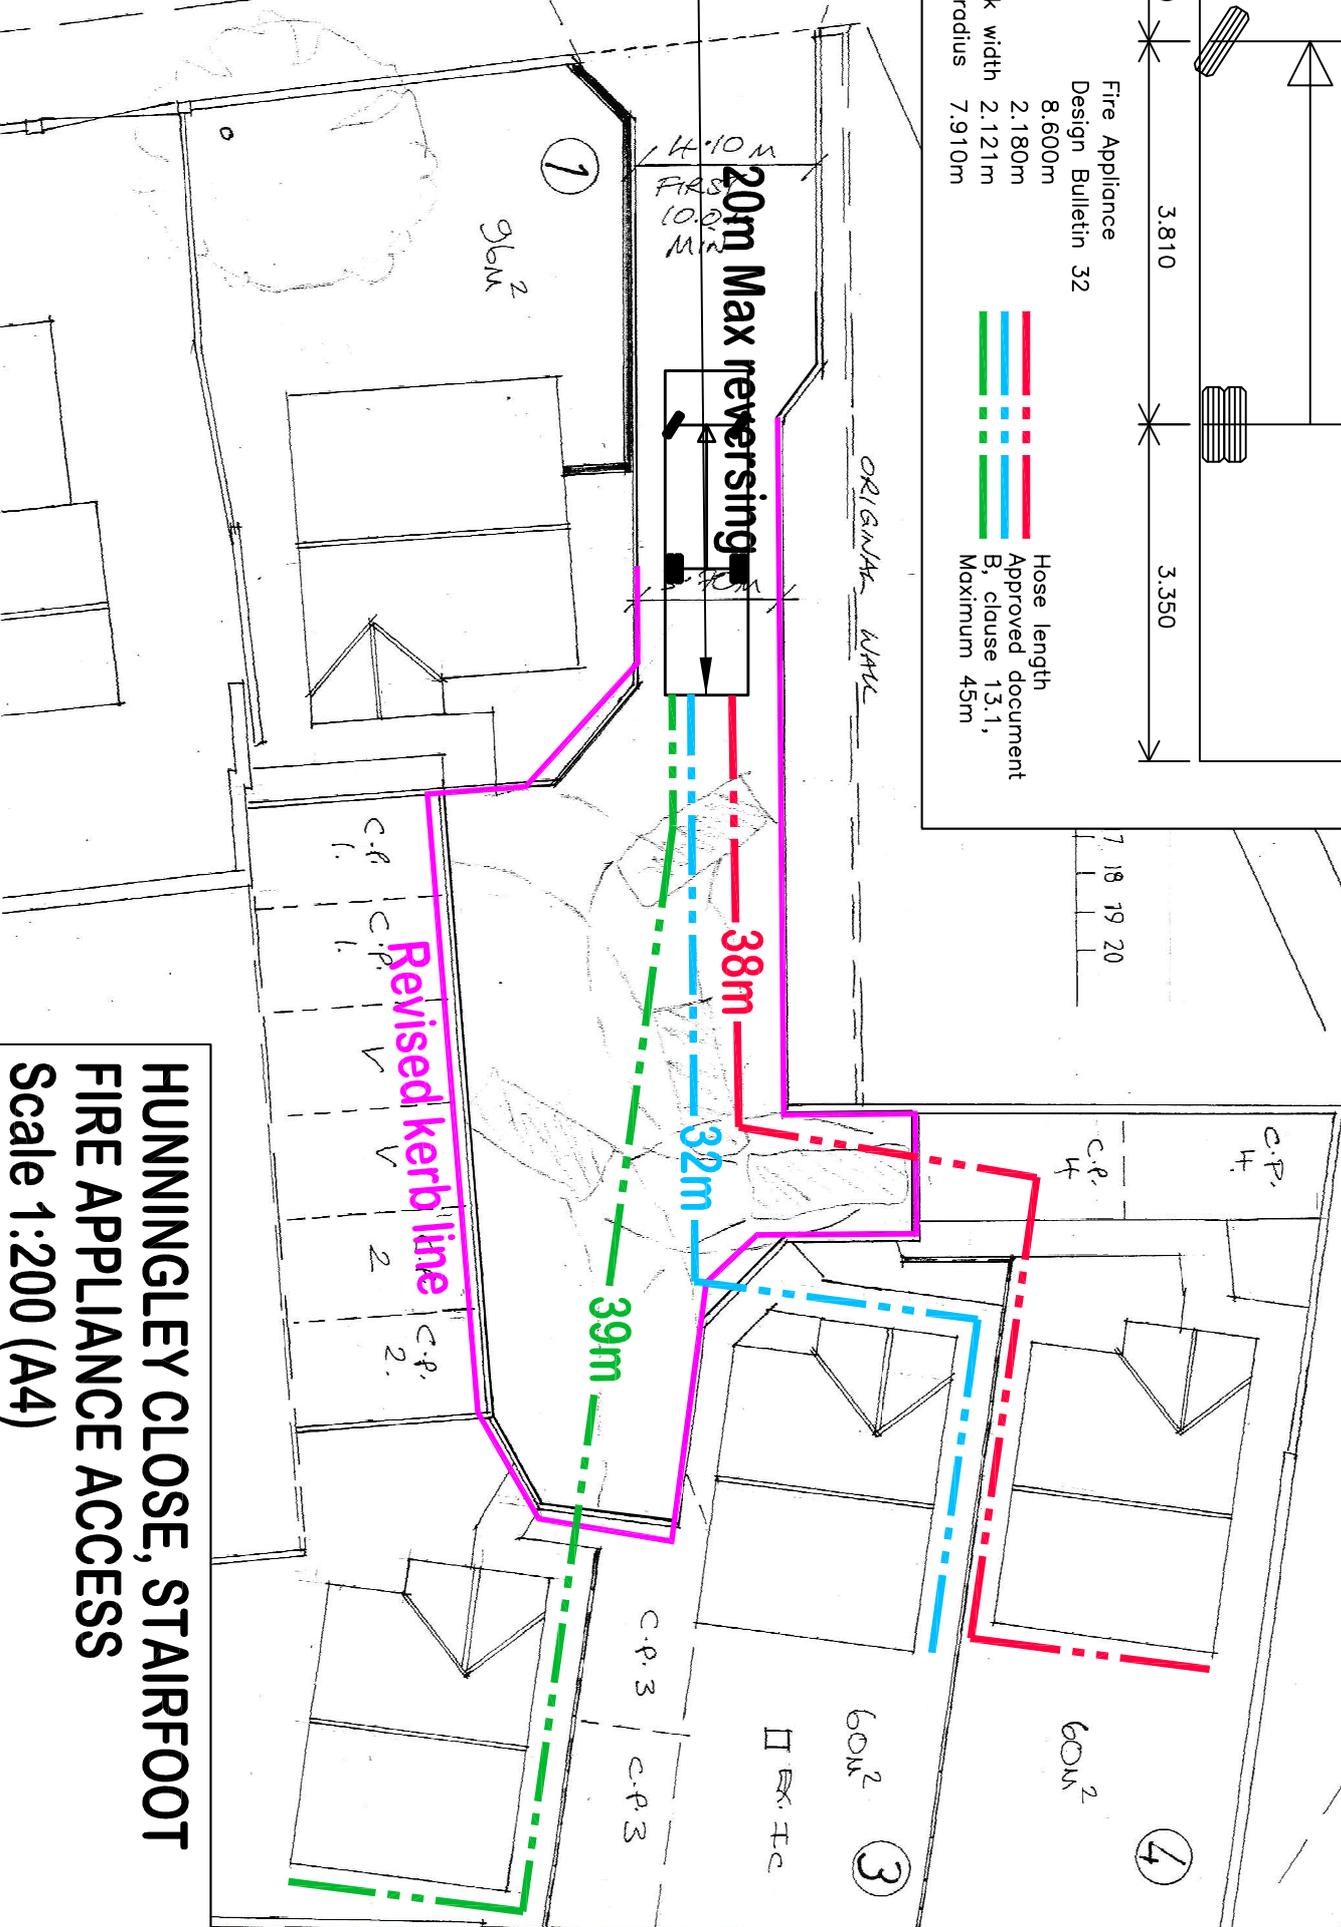

7 18 19 20

1/200 SCALE

done

**HUNNINGLEY CLOSE, STAIRFOOT
 FIRE APPLIANCE ACCESS
 Scale 1:200 (A4)**