



STREET SCENE 1 - PLOTS 15-22

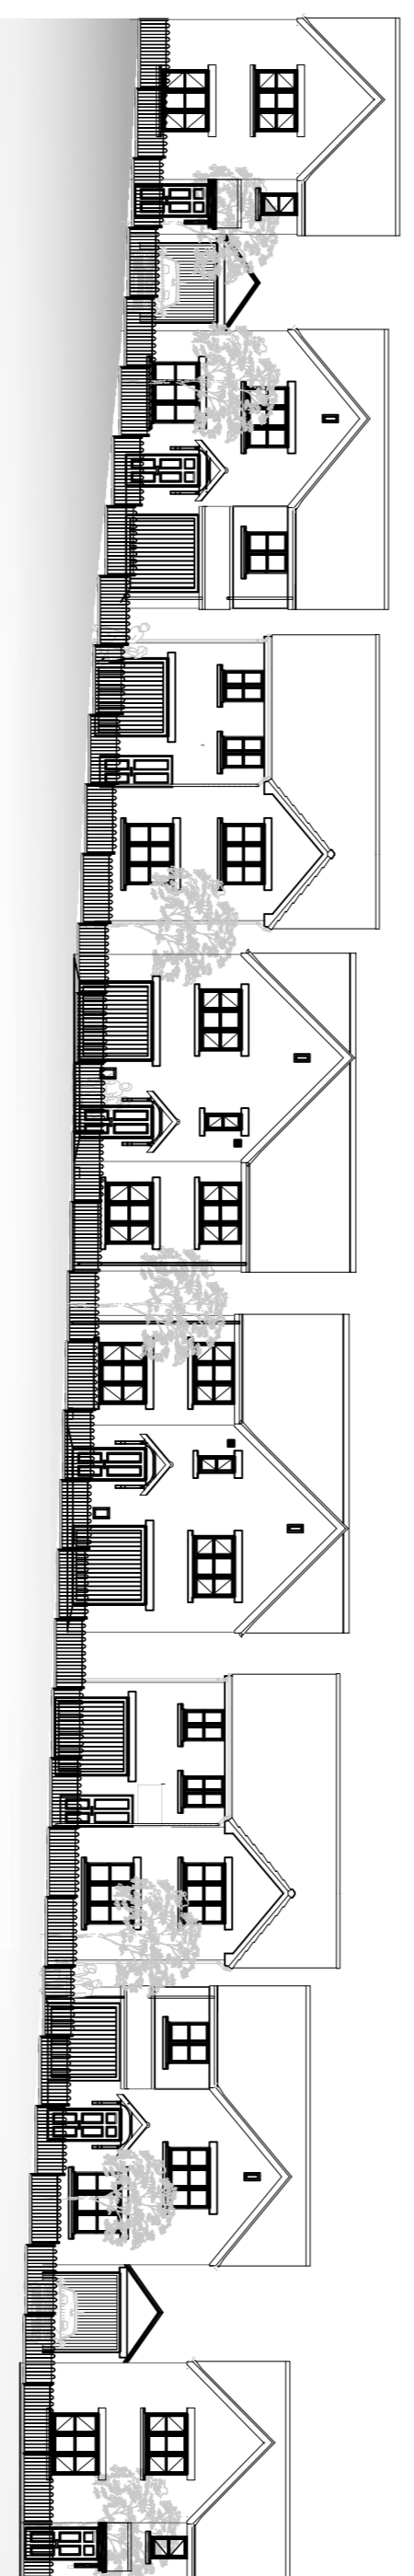

STREET SCENE 2 - PLOTS 1, 35-40, 43& 46



STREET SCENE 3 - PLOTS 105-112

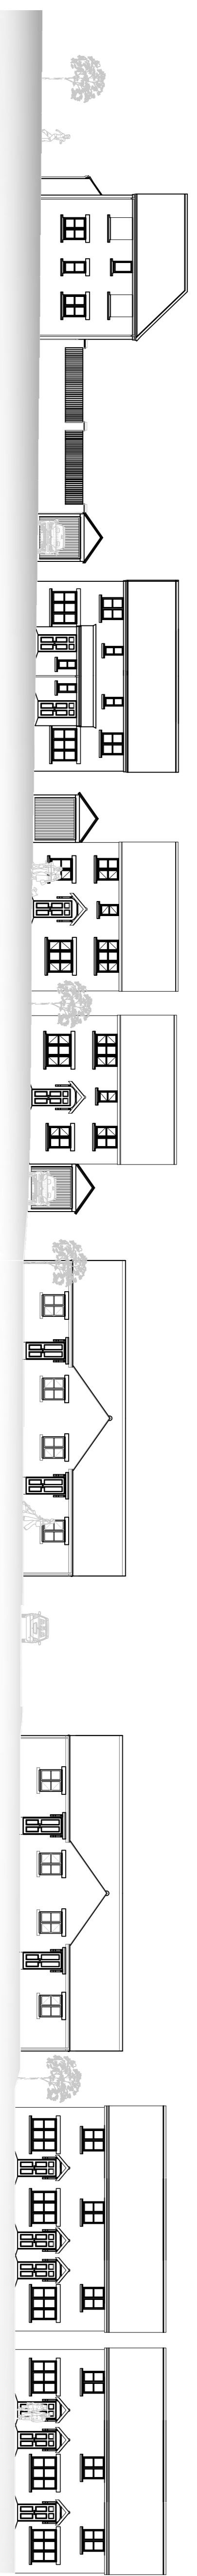

STREET SCENE 4 - PLOTS 63, 46-59

Rev D: Street scene 4 has been amended to suit the revised planning layout rev M. - DRH 01.09.14
 Rev C: Street scenes have been amended to suit the revised planning layout rev J. - DRH 28.11.13
 Rev B: Street scenes have been amended to suit the revised planning layout rev F. - DRH 31.10.13
 Rev A: Street scenes have been amended to suit the revised planning layout rev E.



Proposed Residential Development
 Off Hartcliff Road, Penistone

Street Scenes throughout the proposed development

Scale	1:200@A1	Drawing Number	
Drawn By	NSR	PENSC-2013:01D	
Checked By	CAH	Aug 13	