

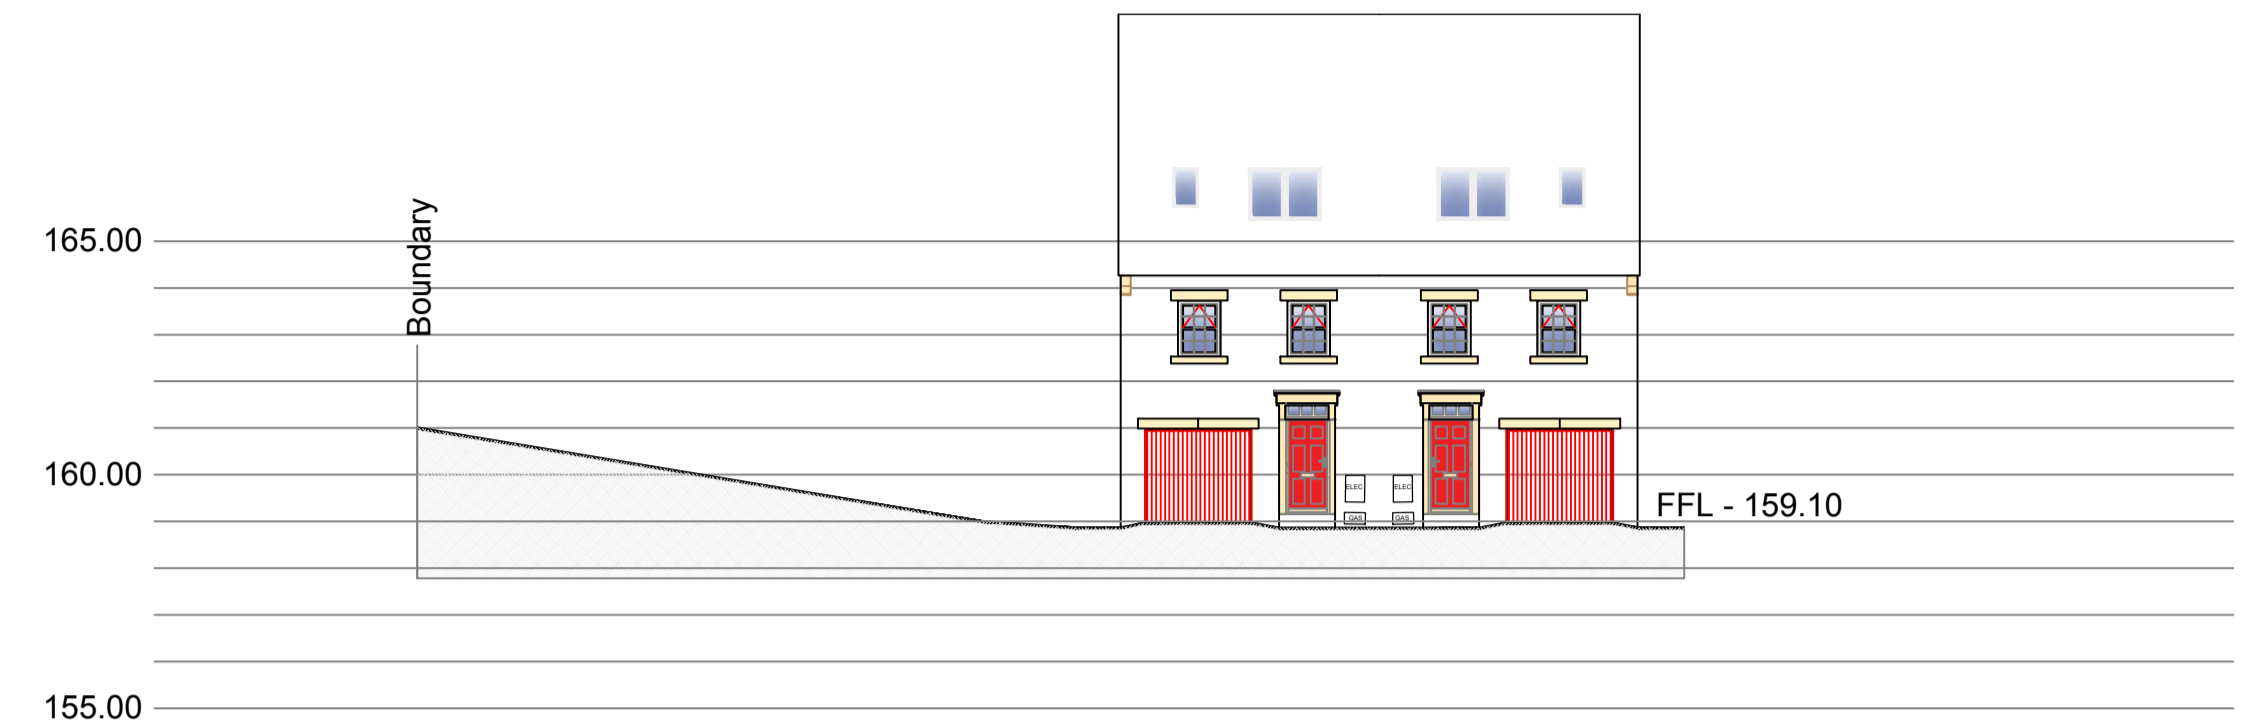
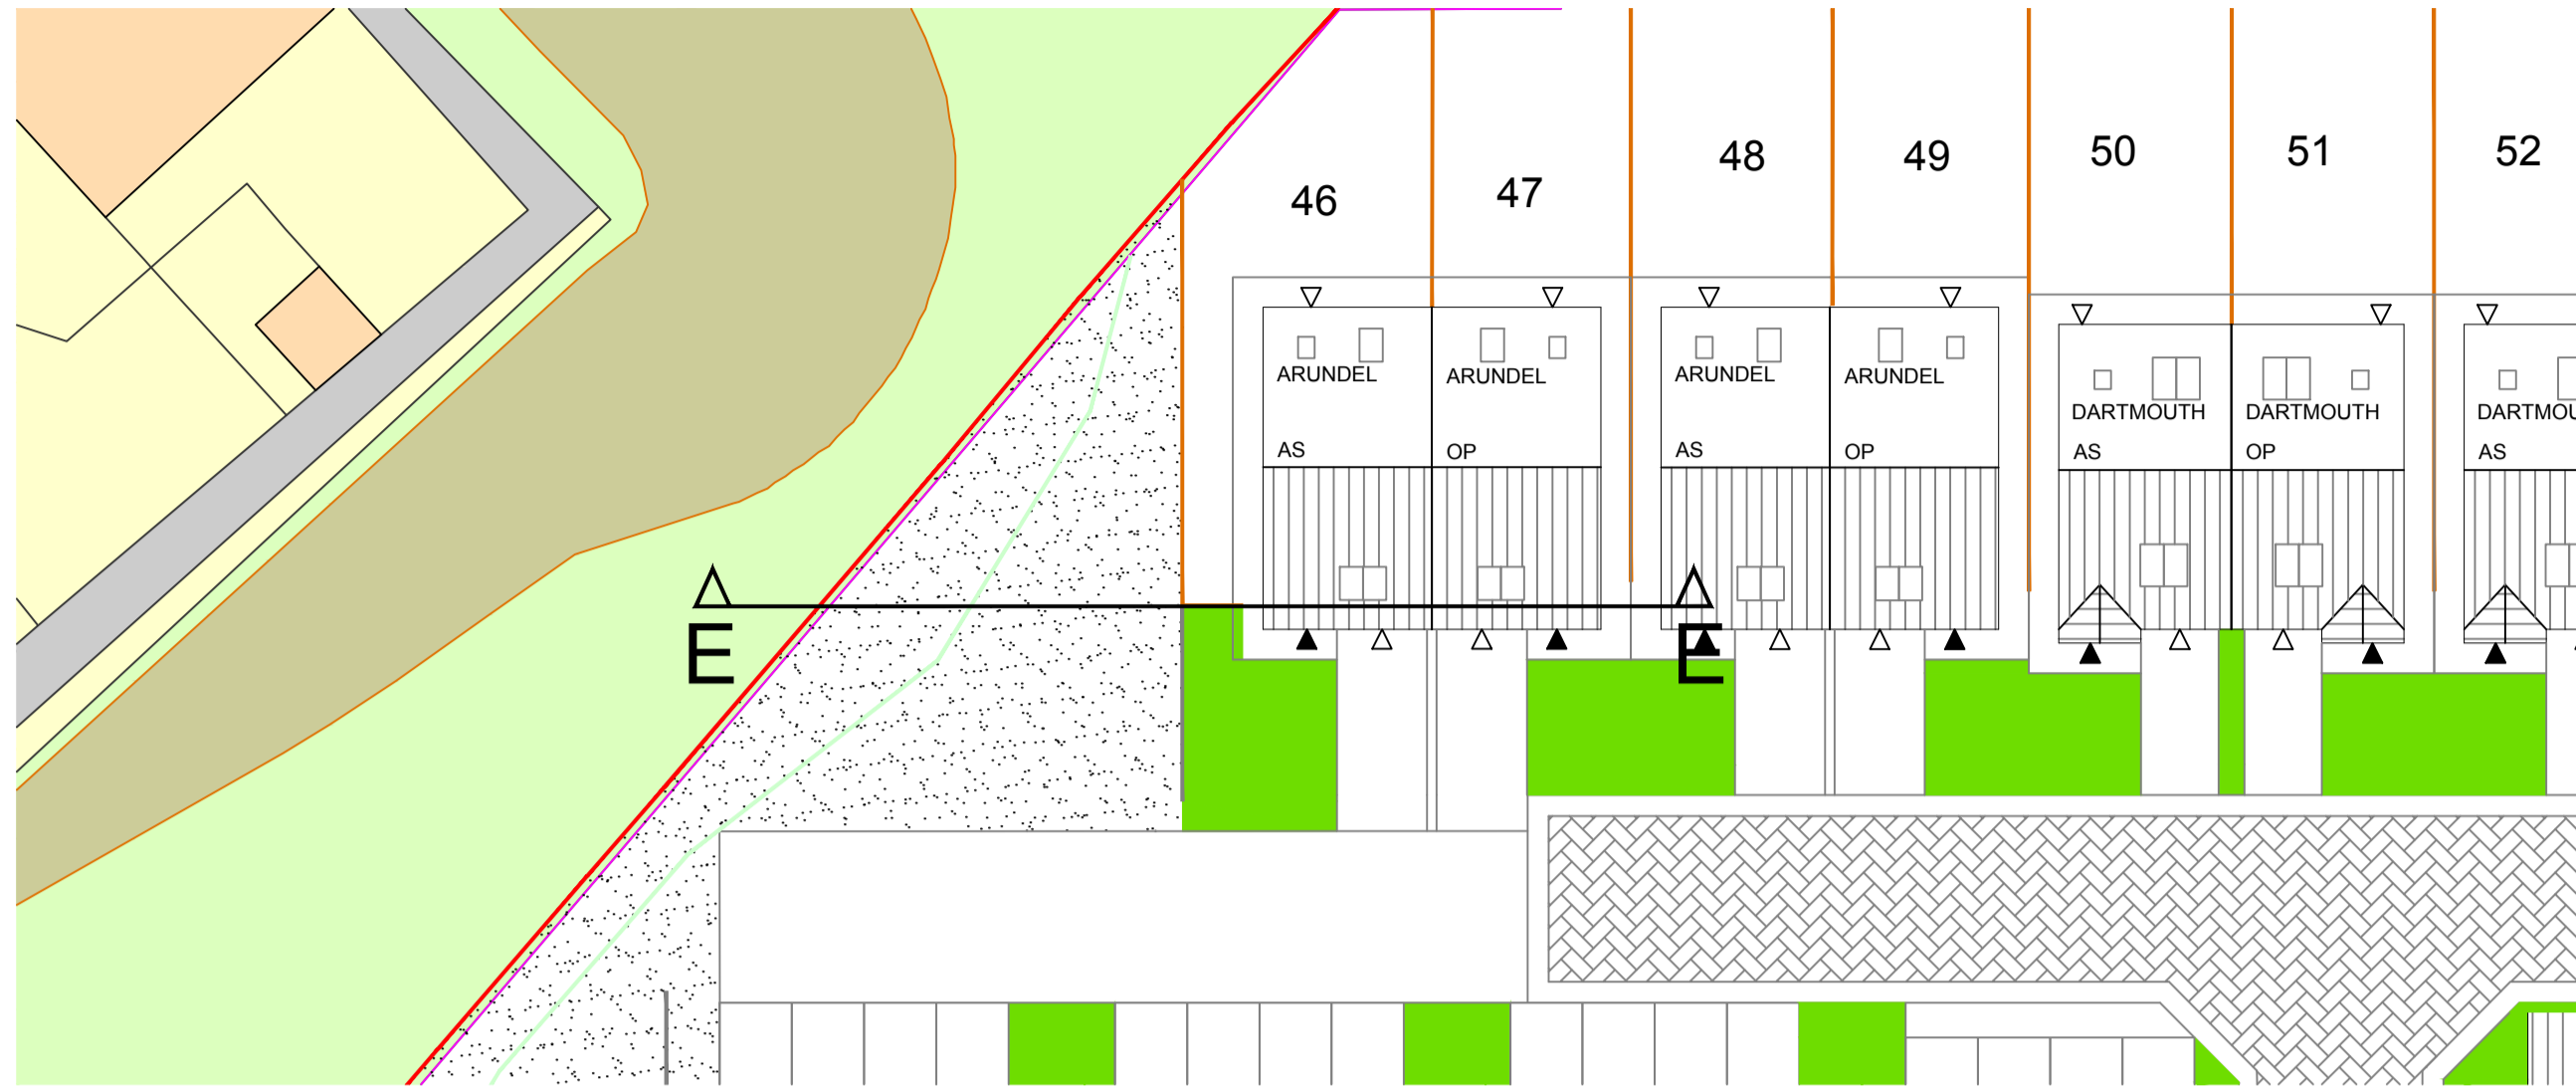



Mount Vernon Road, Barnsley - Site Sections

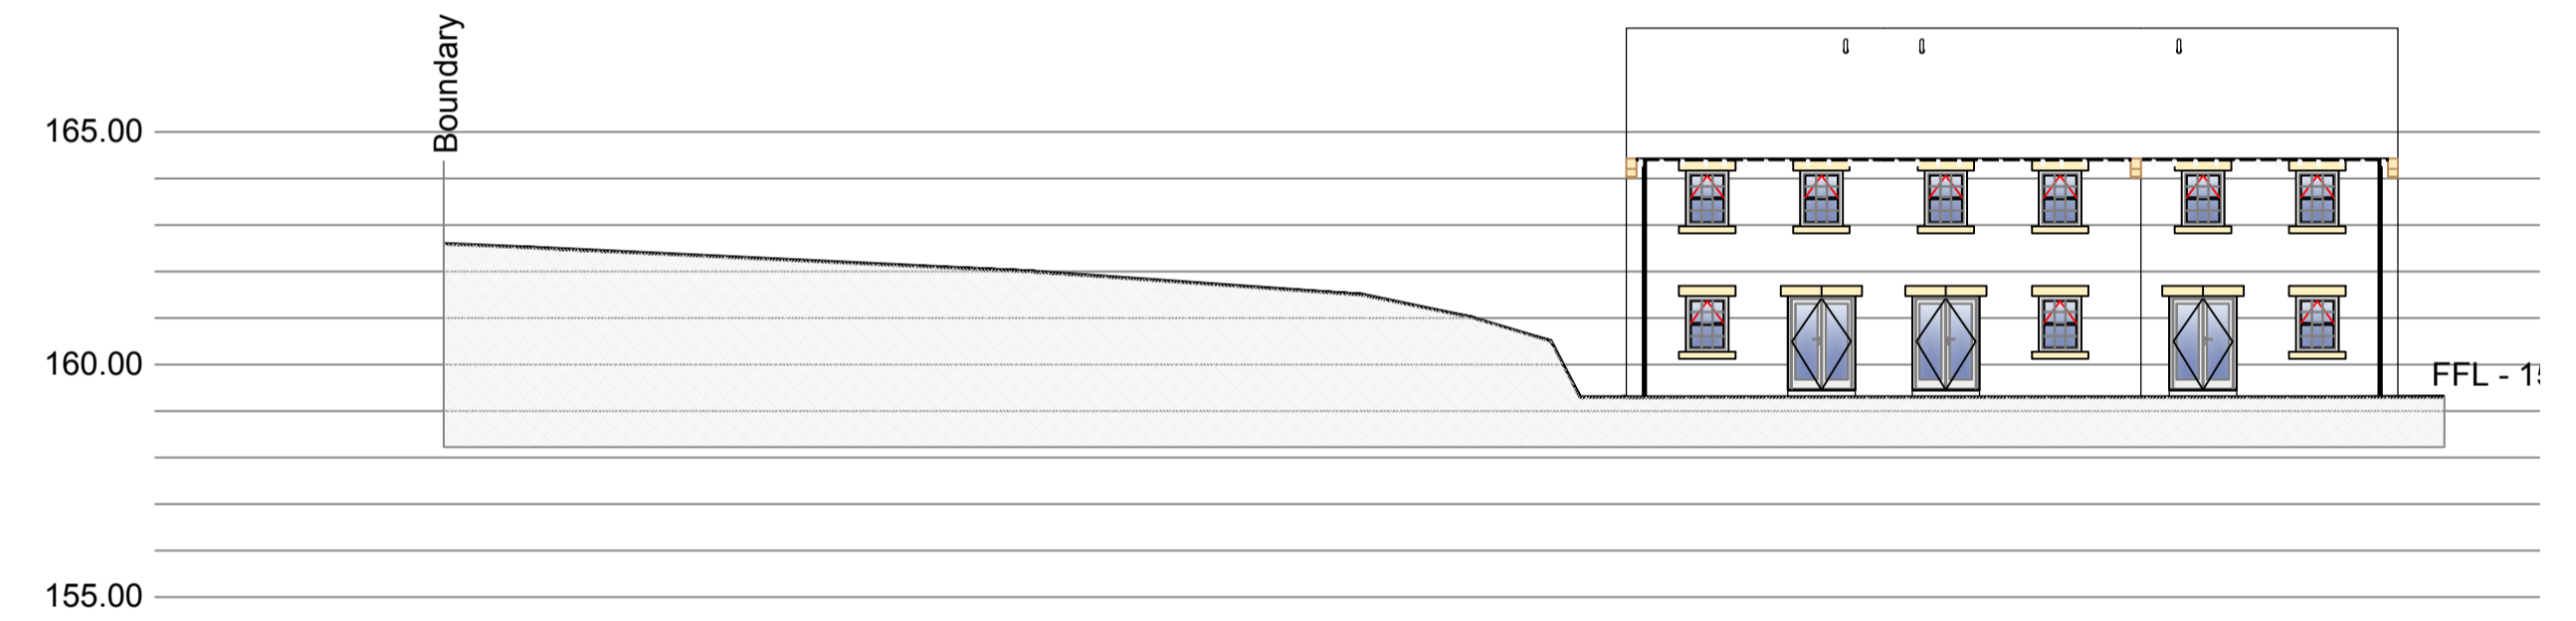

Section E-E

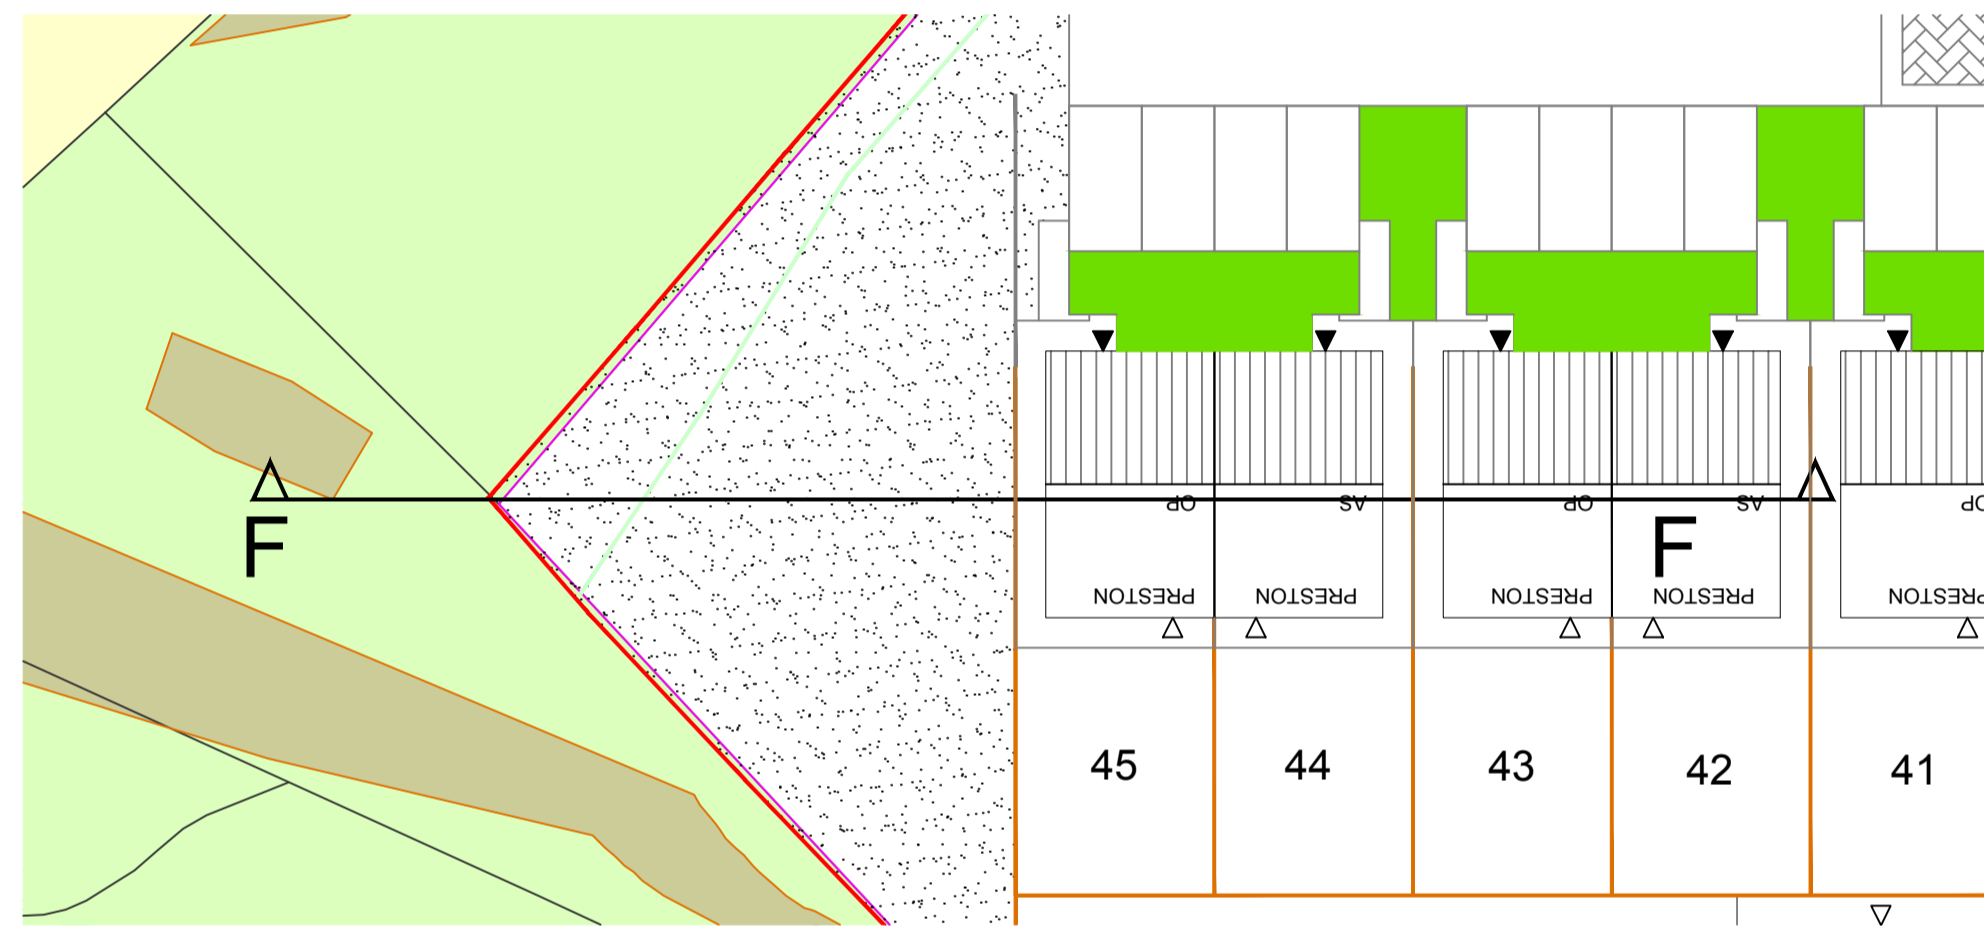

Section F-F

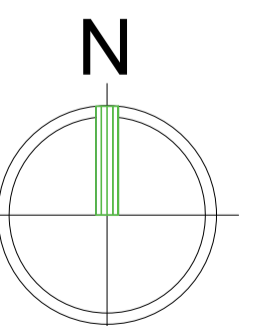

Revision notes:		
Rev:	Date:	Notes:

Revision notes:		
Rev:	Date:	Notes:

Revision notes:		
Rev:	Date:	Notes:

Date:	20.12.18
Scale @ A1:	1:100
Drawn By:	CD

Project:	Mount Vernon Road, Barnsley
Drawing Number:	Site Sections - 3 2019/114
Revision:	/

OrionHomes
 SO GOOD TO COME HOME TO
 Unit 5, Benton Office Park, Bennett Avenue,
 Horbury, Wakefield, WF4 5RA, Tel: 01924 831030