



Notes





This Drawing is an instrument of service and shall remain the property of Align Property Partners Ltd copyright ©. It may not be reproduced or copied in any form. It shall not be used for the construction, enlargement or alteration of a building or area other than the said project without the authorisation of the issuing office.
Contractors shall verify and be responsible for all dimensions and conditions and shall report any discrepancies to the issuing office before proceeding with any work. Drawings shall not be scaled.

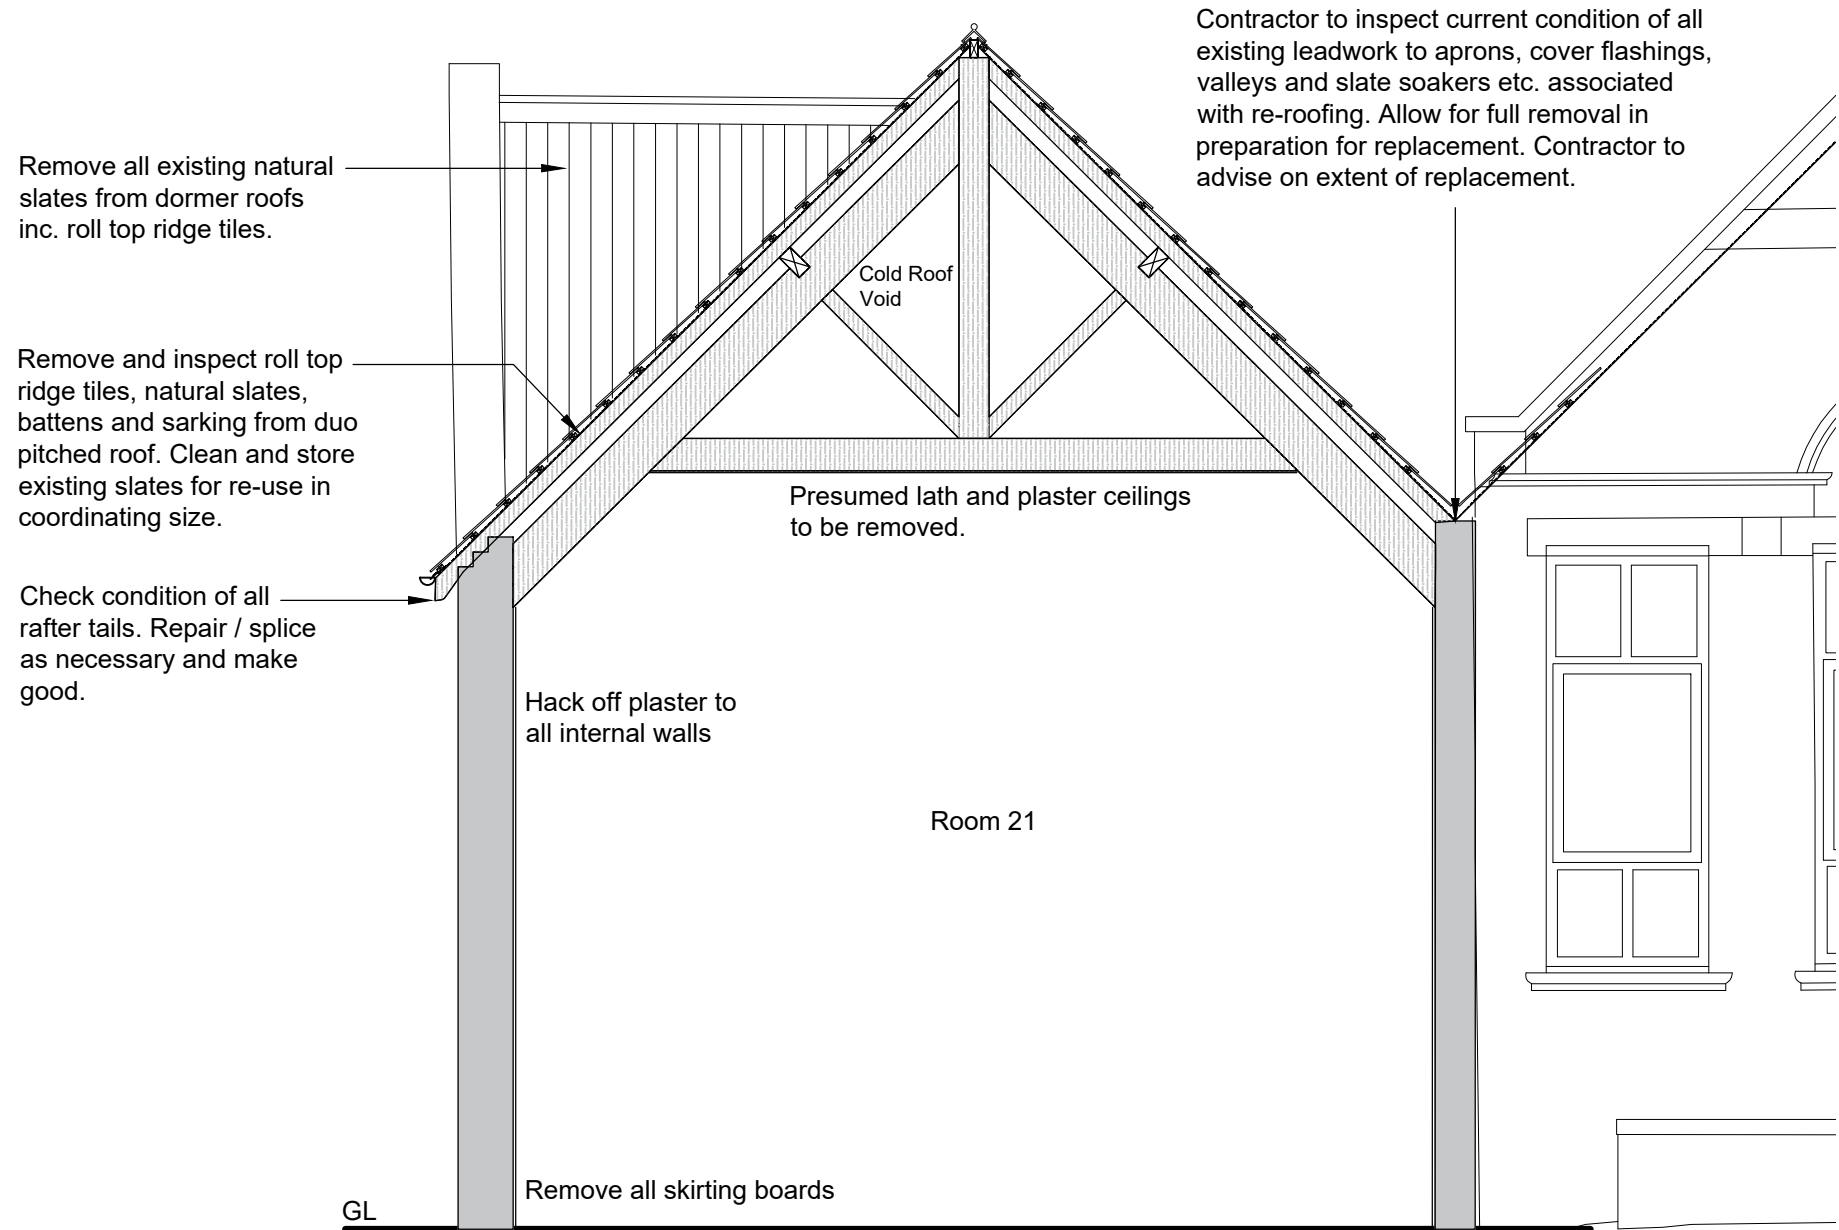


Typical Existing Section A-A
Scale 1:50

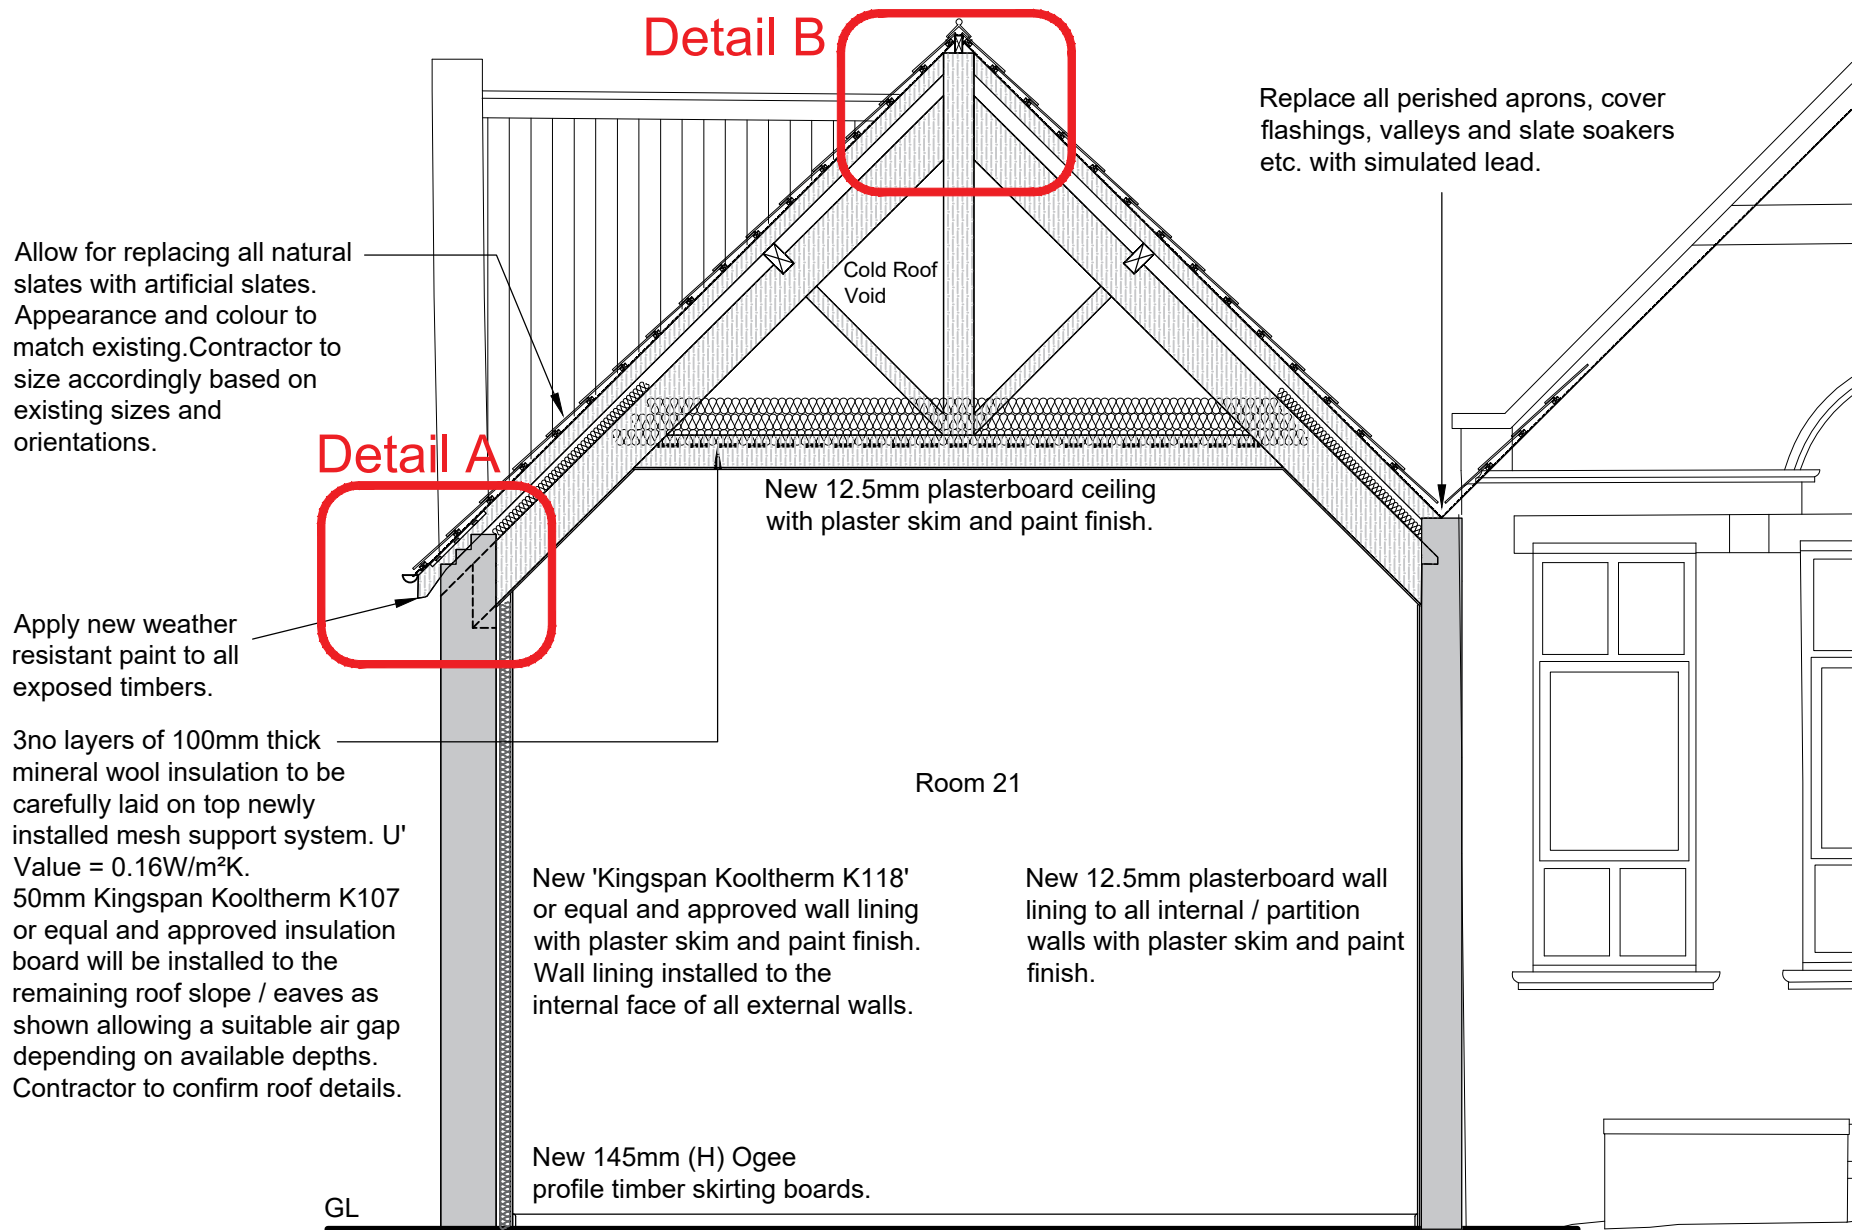


Typical Proposed Section A-A
Scale 1:50

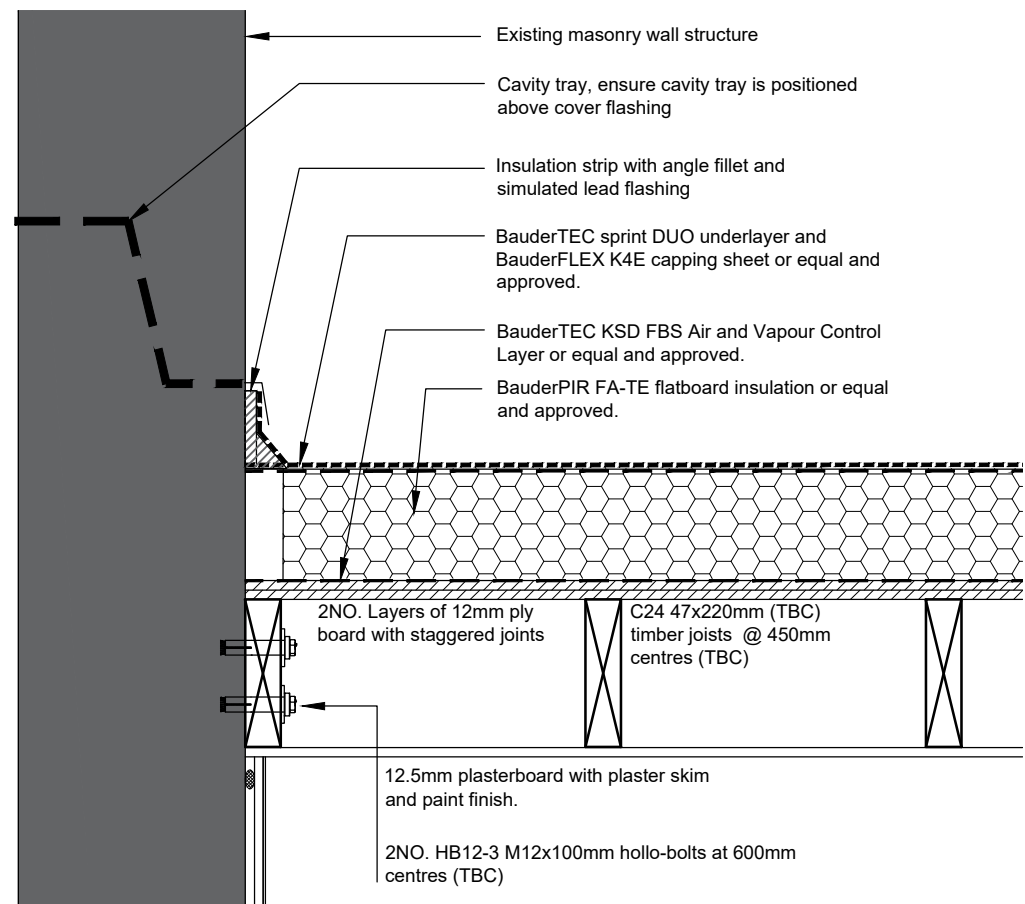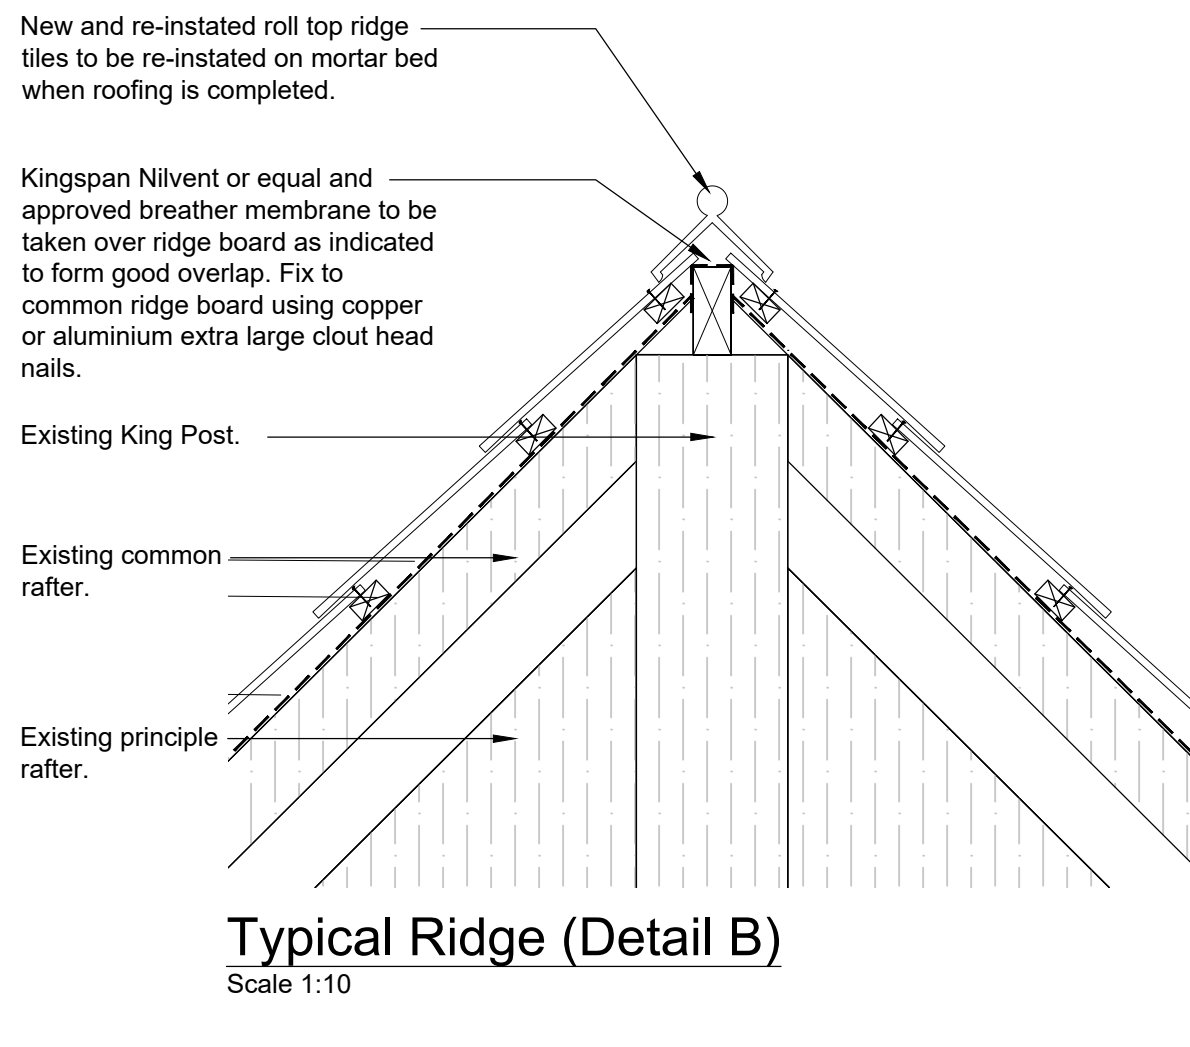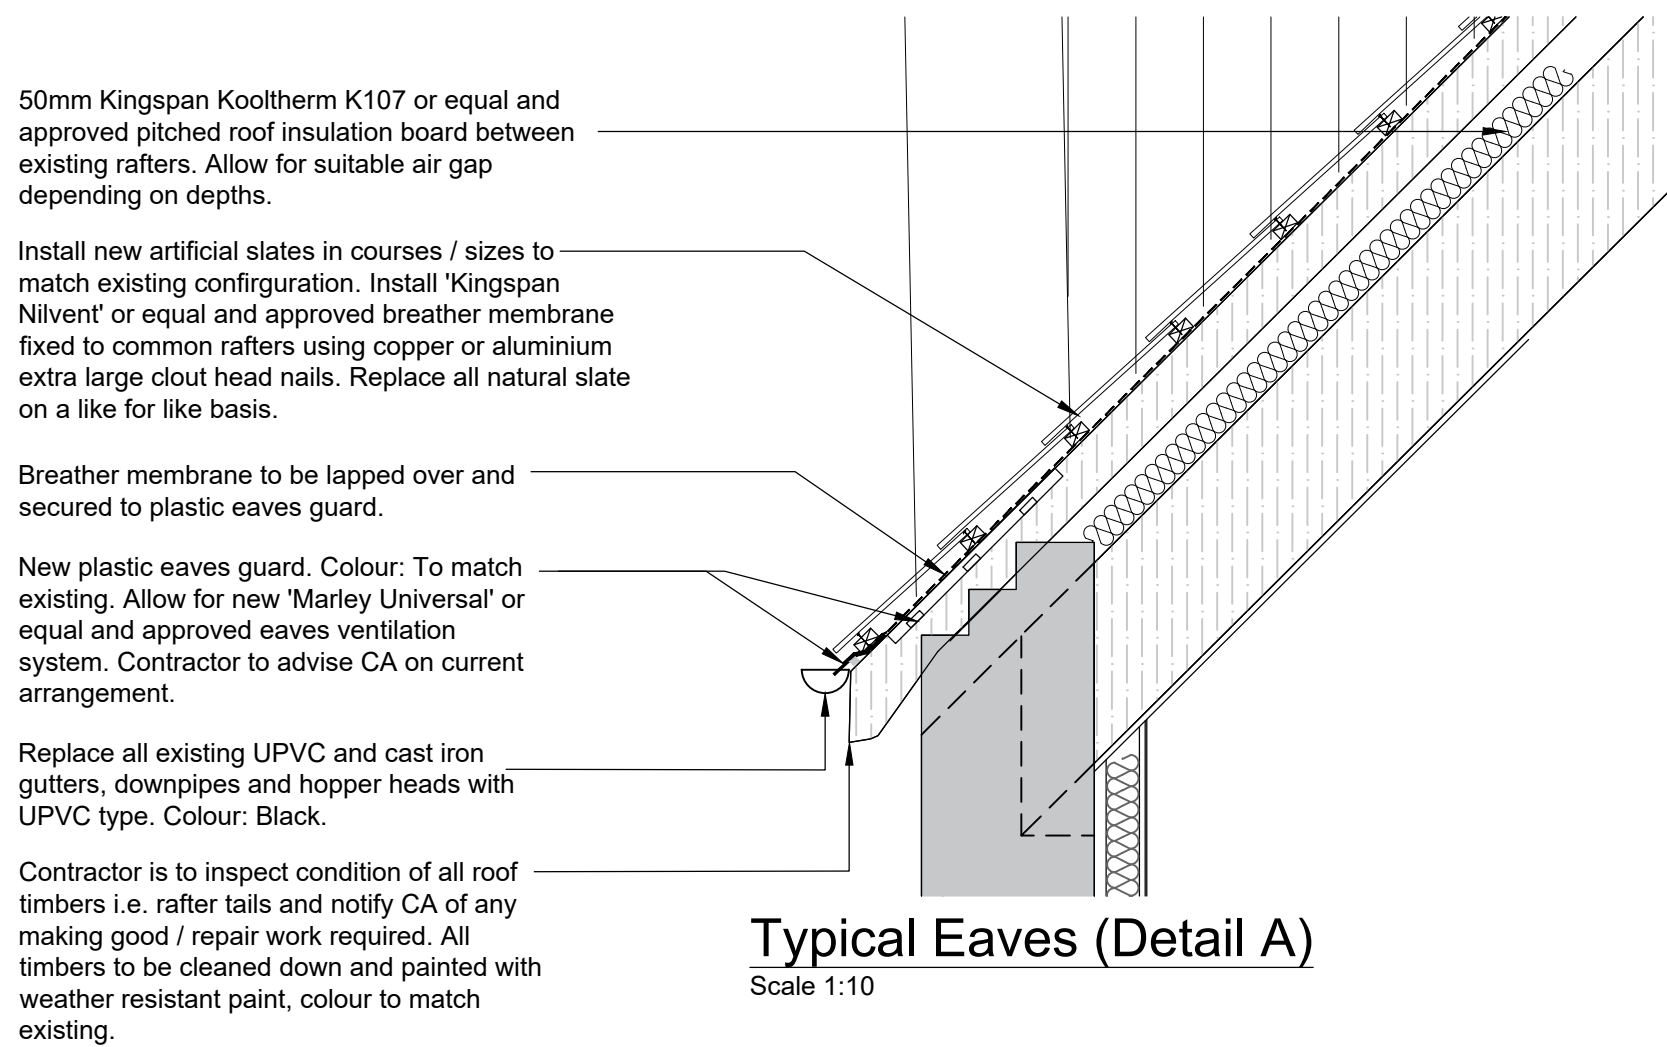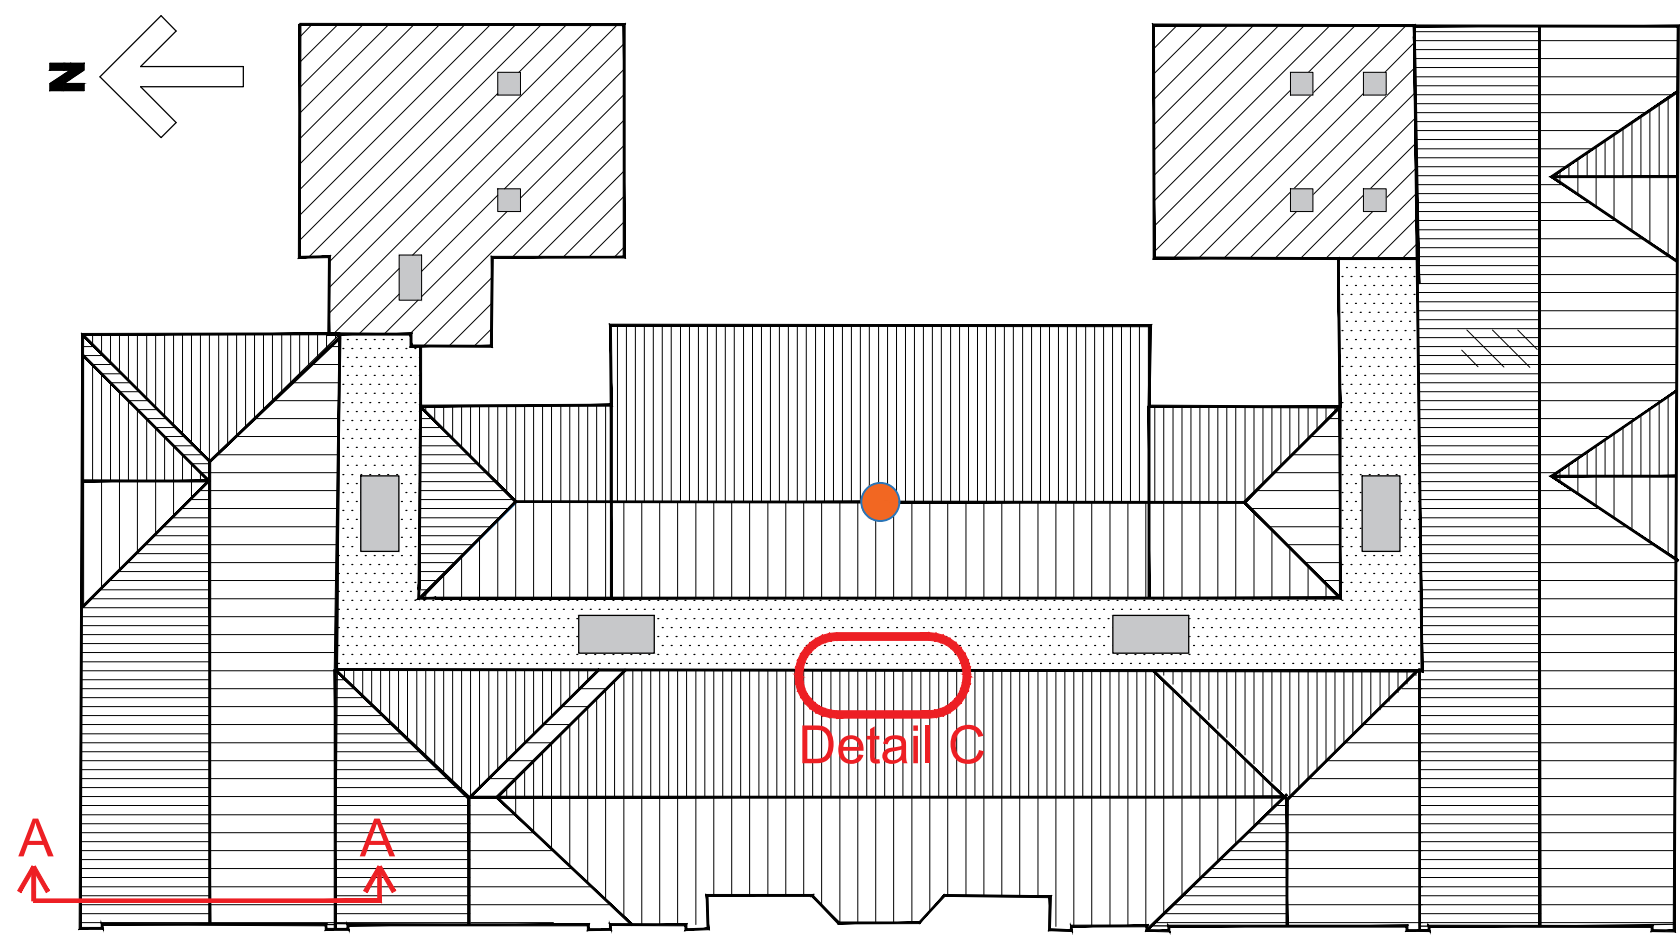

Typical Flat Roof (Detail C) With BauderFLEX Finish or equal and approved
CONTRACTOR DESIGN PORTION
Scale 1:10

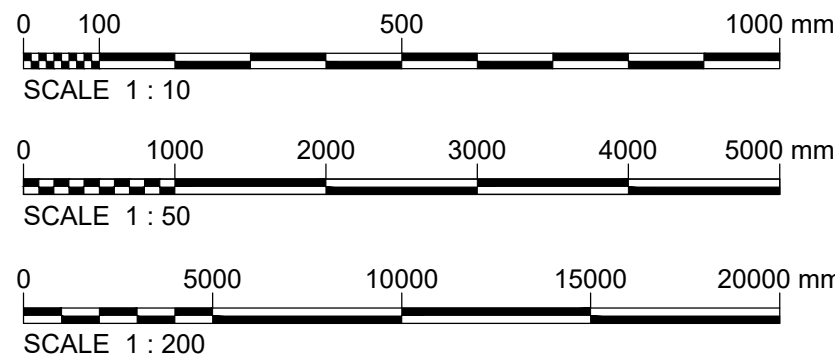

P2	State specification amended		NRL	B.J.L	SAS																								
			31.08.23	31.08.23	31.08.23																								
P1	Planning		NRL	B.J.L	SAS																								
			19.04.23	19.04.23	19.04.23																								
Ver.	Details		Author & Date	Checked & Date	Approved & Date																								
<div><div></div><div>PROPERTY PARTNERS</div></div> <p>Mount View, Standard Way, Northallerton, North Yorkshire, DL6 2YD Tel: 01609 797373</p> <p>Client Barnsley Metropolitan Borough Council</p> <p>Project name The Dearne Renaissance Centre Roofing and Internal Refurbishment Works</p> <p>Drawing Title Sections and Details</p> <p>Purpose Planning</p> <table><tr><td>Scale</td><td>Drawn</td><td>Checked</td><td>Approved</td></tr><tr><td>1:10, 1:50, 1:200</td><td>NRL</td><td>B.J.L</td><td>SAS</td></tr><tr><td>Original Size</td><td>Date</td><td>Date</td><td>Date</td></tr><tr><td>A1</td><td>01.02.23</td><td>01.02.23</td><td>01.02.23</td></tr><tr><td>Drawing Number</td><td colspan="3">Version</td></tr><tr><td>BC2206-APP-XX-XX-DR-B-000430</td><td colspan="3">P2</td></tr></table>						Scale	Drawn	Checked	Approved	1:10, 1:50, 1:200	NRL	B.J.L	SAS	Original Size	Date	Date	Date	A1	01.02.23	01.02.23	01.02.23	Drawing Number	Version			BC2206-APP-XX-XX-DR-B-000430	P2		
Scale	Drawn	Checked	Approved																										
1:10, 1:50, 1:200	NRL	B.J.L	SAS																										
Original Size	Date	Date	Date																										
A1	01.02.23	01.02.23	01.02.23																										
Drawing Number	Version																												
BC2206-APP-XX-XX-DR-B-000430	P2																												