
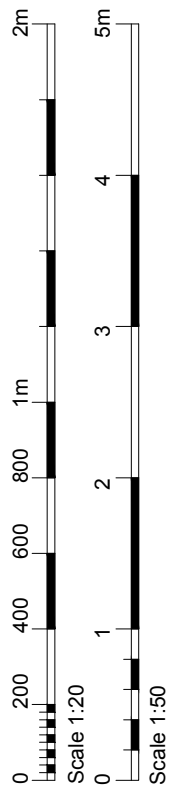
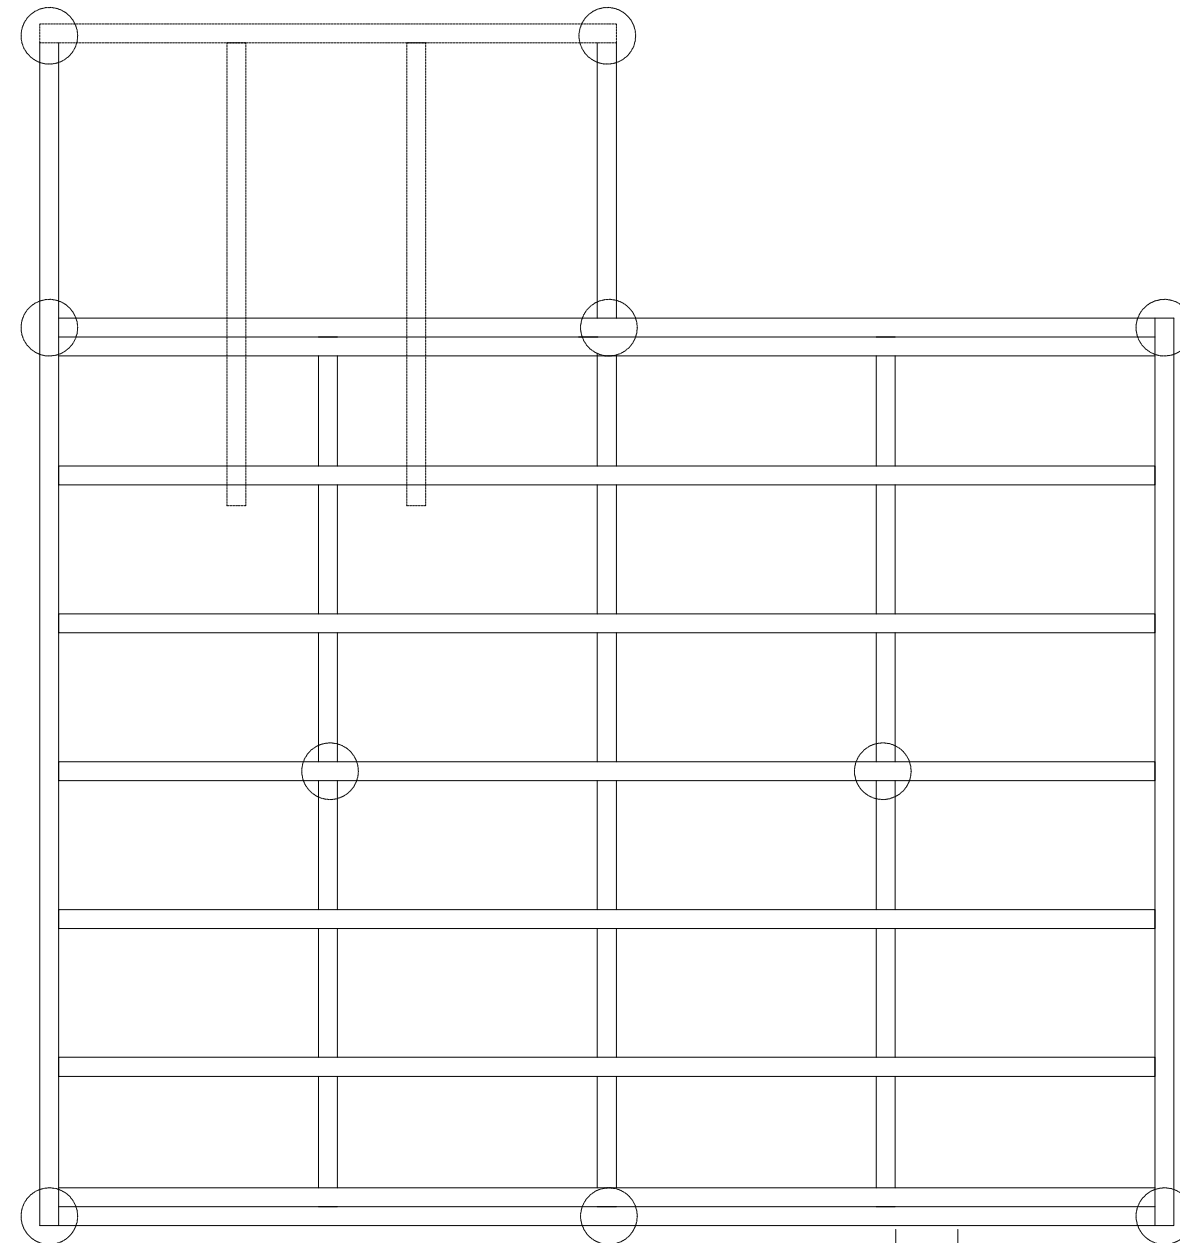
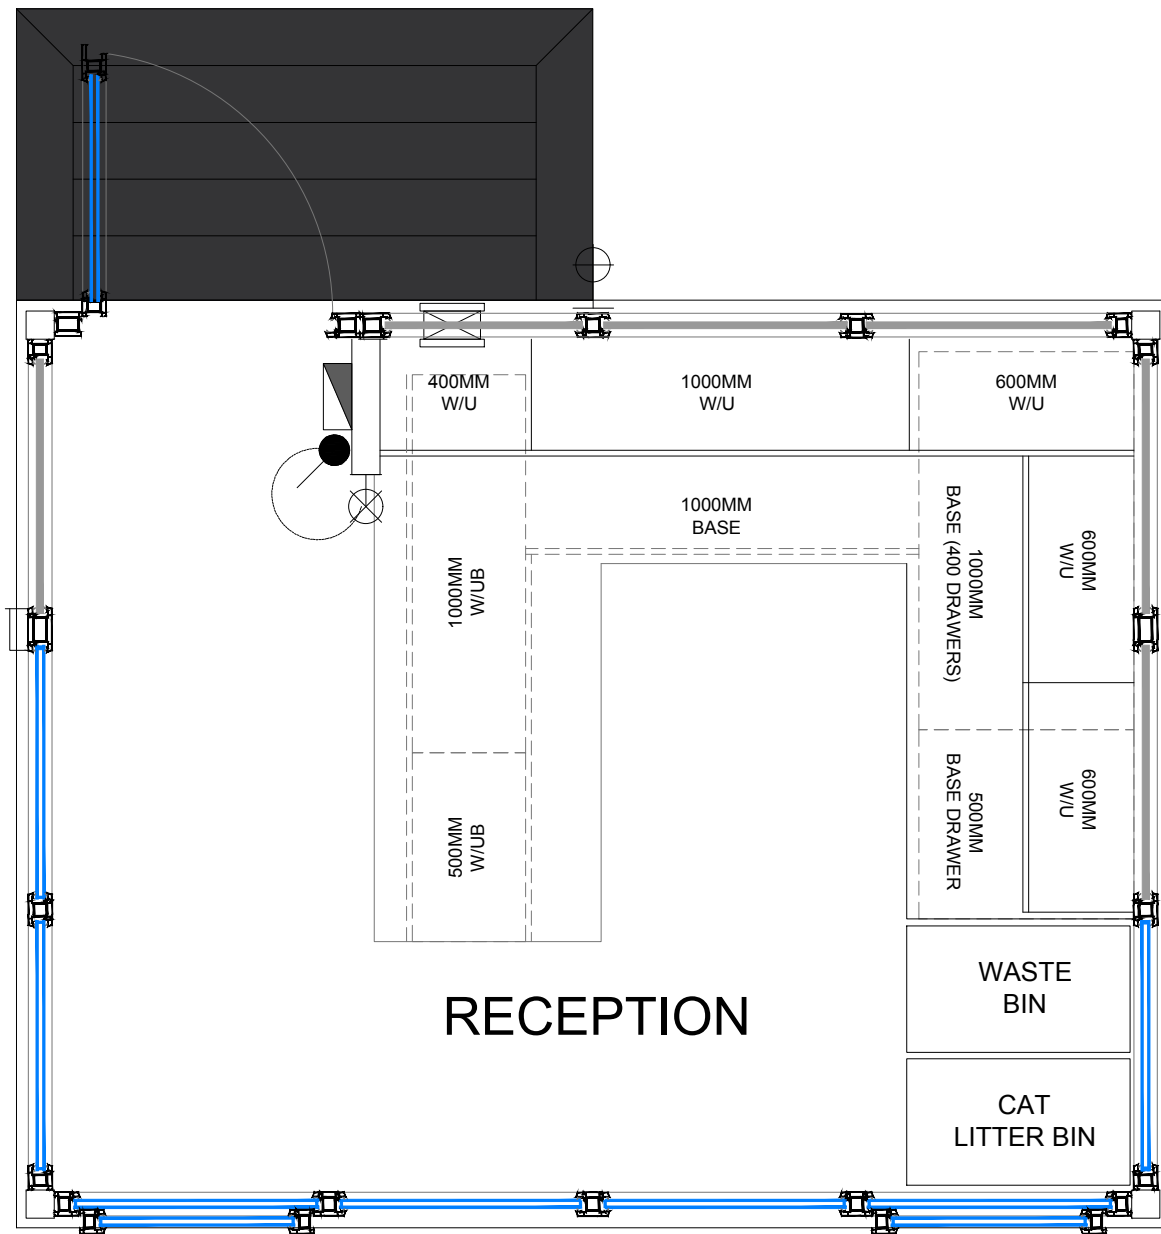


This drawing is the property of Llewelin Architectural Design Ltd and may not be used without prior written consent.  
 Written dimensions are to be taken in preference to scaled dimensions.  
 Due to the inaccuracies of scanning, scanned images should not be scaled.

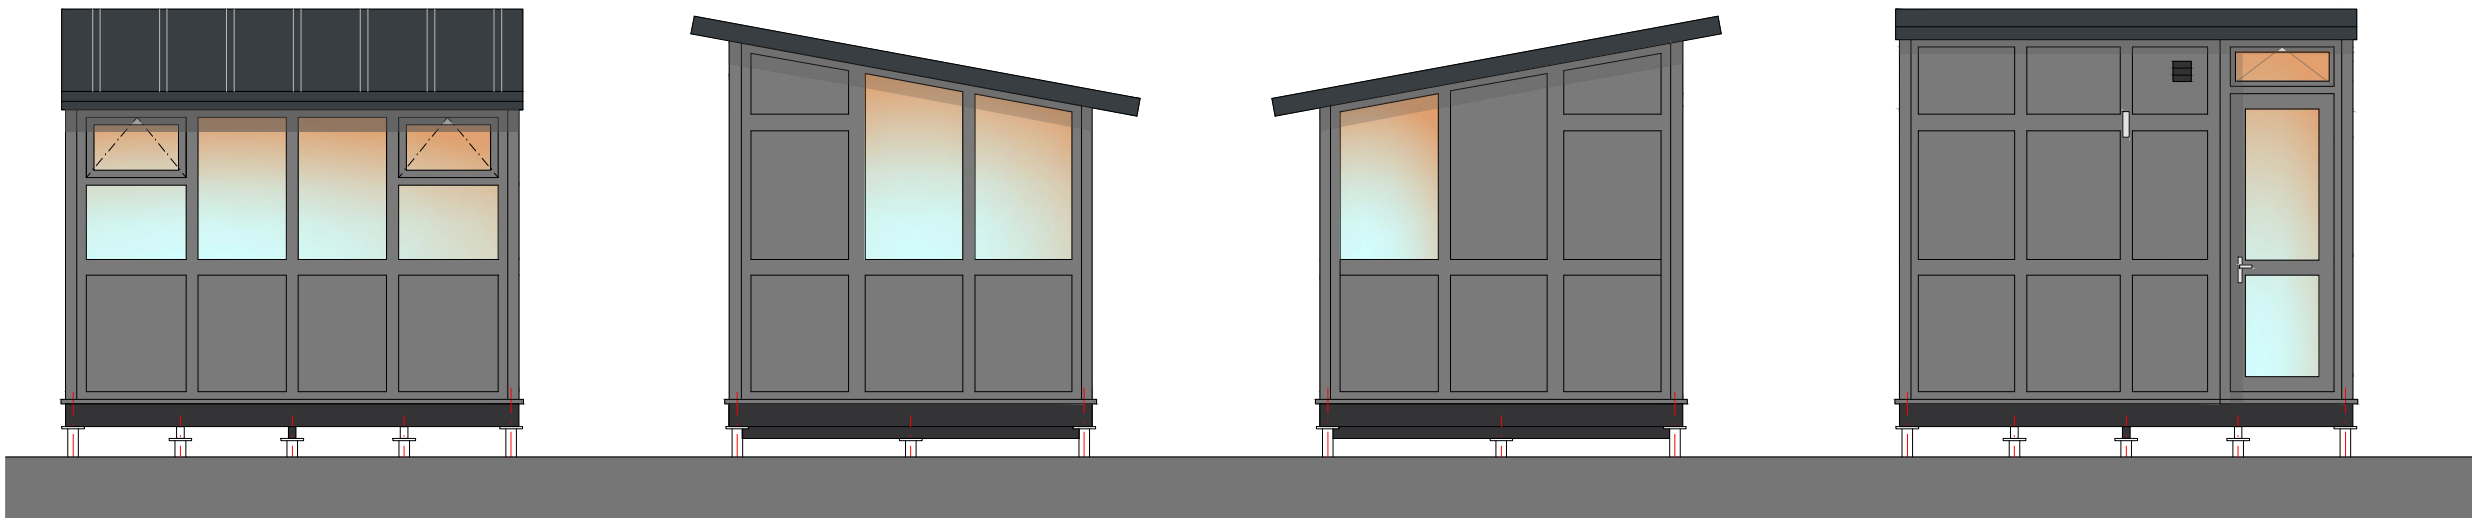

REV	DESCRIPTION	DATE

CLIENT:  
**PULE HILL LODGE KENNELS**

PROJECT:  
**8NO CAT LODGES AND RECEPTION AREA**

DRAWING TITLE:  
**PROPOSED RECEPTION PLAN AND ELEVATIONS**

DRAWING NUMBER:  
**0216- 2002**

STATUS:  
**PRELIMINARY**

SCALE:  
**1:20 @ A3**

DATE:  
**23/10/2023**



Llewelin Architectural Design Ltd  
 18 Ashdale Crescent, Penwortham,  
 Preston, PR1 9ZG

TEL : 07912791097  
 EMAIL: llewellinad@outlook.com  
 www.llewellinarchitecturaldesign.co.uk