



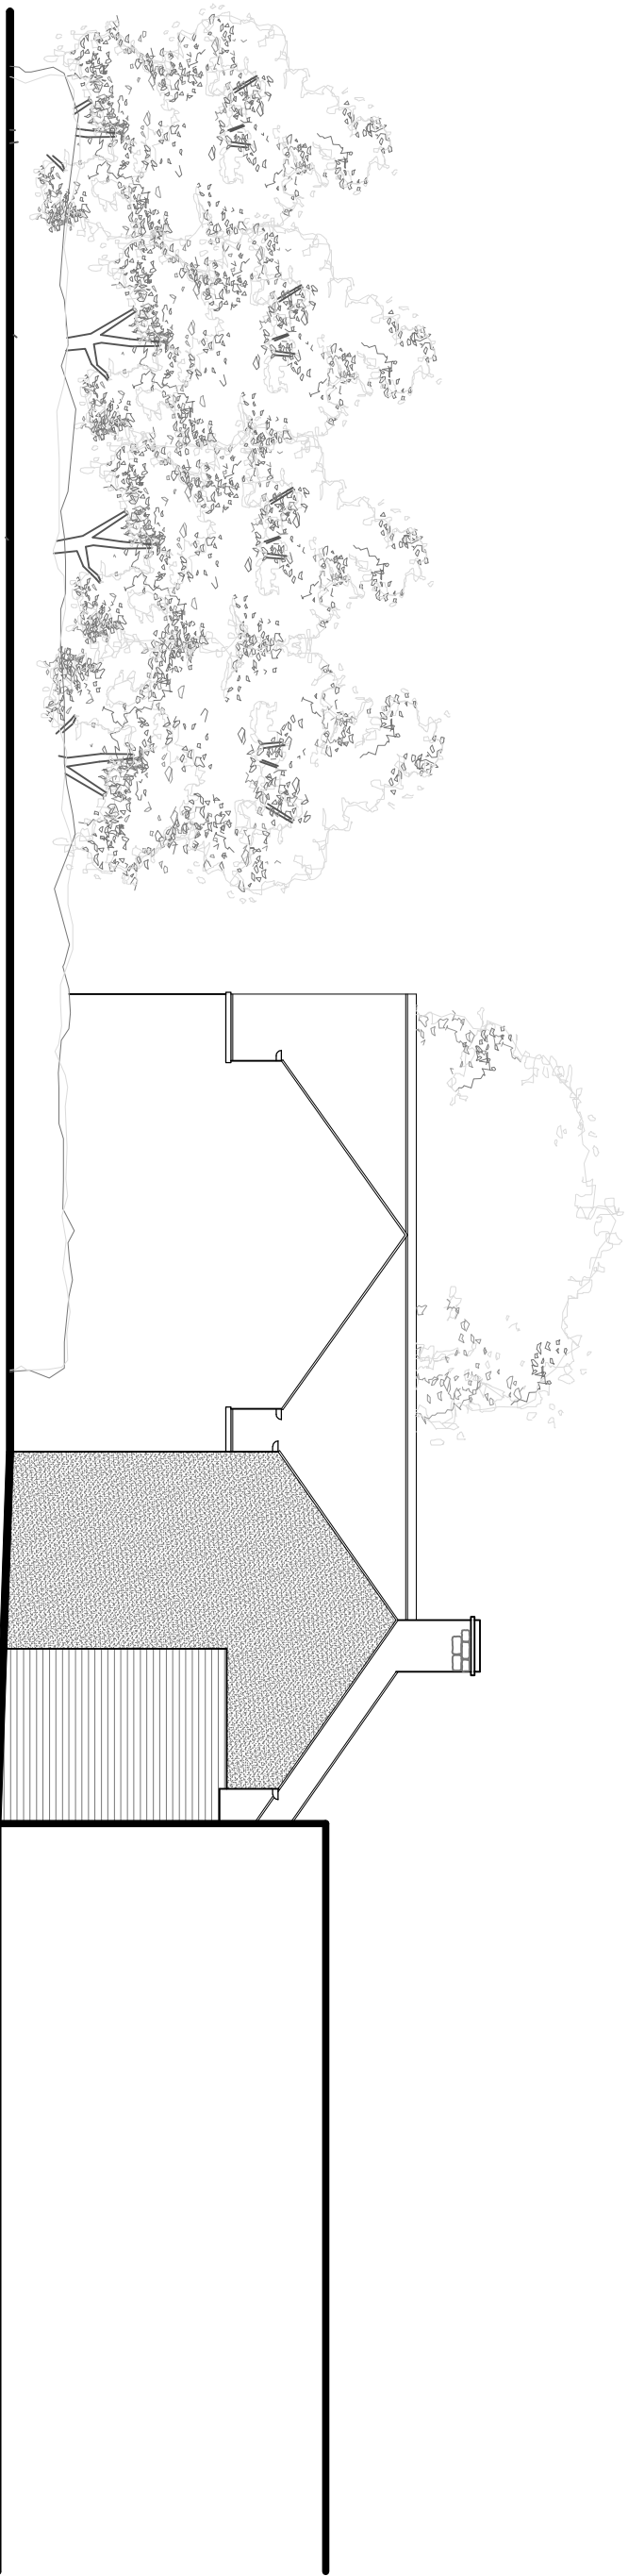

West Facing Elevation As Proposed

Scale 1:100@A3

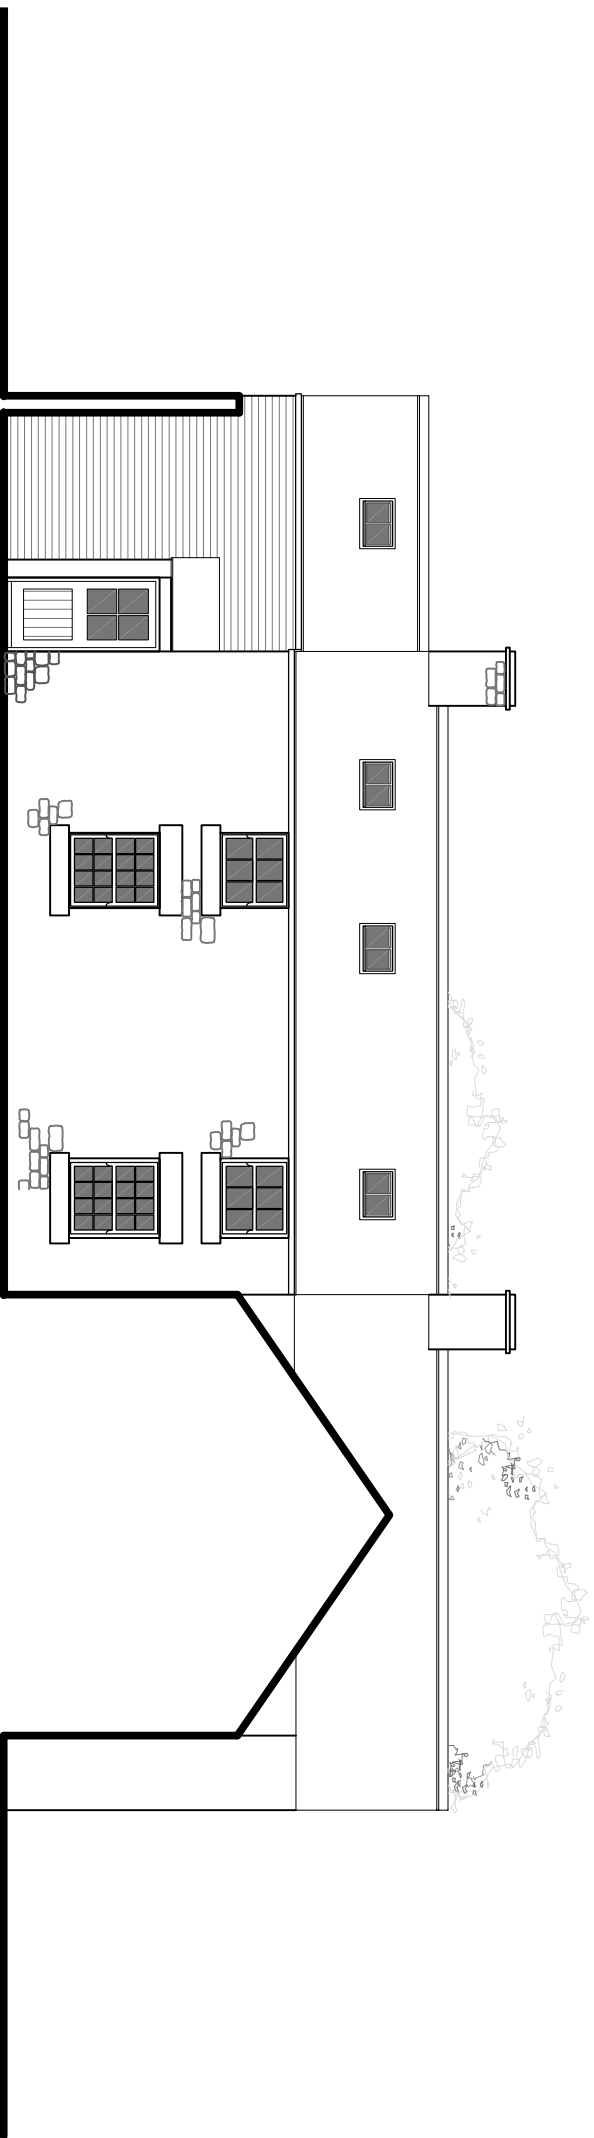

South Facing Elevation As Proposed

Scale 1:100@A3

ISSUED FOR PLANNING

REVISION	DATE	DRAWN	CHECKED	DESCRIPTION	SCALE	DATE
CLIENT					1:100 @ A3	JUNE 2021
PROJECT: LOWER STAINBOROUGH FOLD COTTAGE						
MR & MRS MELLER		DRAWN		CHECKED		
		MH				
DRAWING TITLE		JOB NUMBER		DRAWING NO.		
ELEVATIONS AS PROPOSED		2081		204		
SHEET 1 OF 3						

TIMEARCHITECTS

Creative Conservation - Inspiring Design, Time Architects 226-228 Holme Lane, Sheffield, S64JZ
Registered Company Number in England and Wales: 8033383, Director: Michael Leigh
W. www.timearchitects.co.uk E. info@timearchitects.co.uk T. 0114 430 0114
© all rights reserved, report all discrepancies, do not scale from drawing, check dimensions on site