


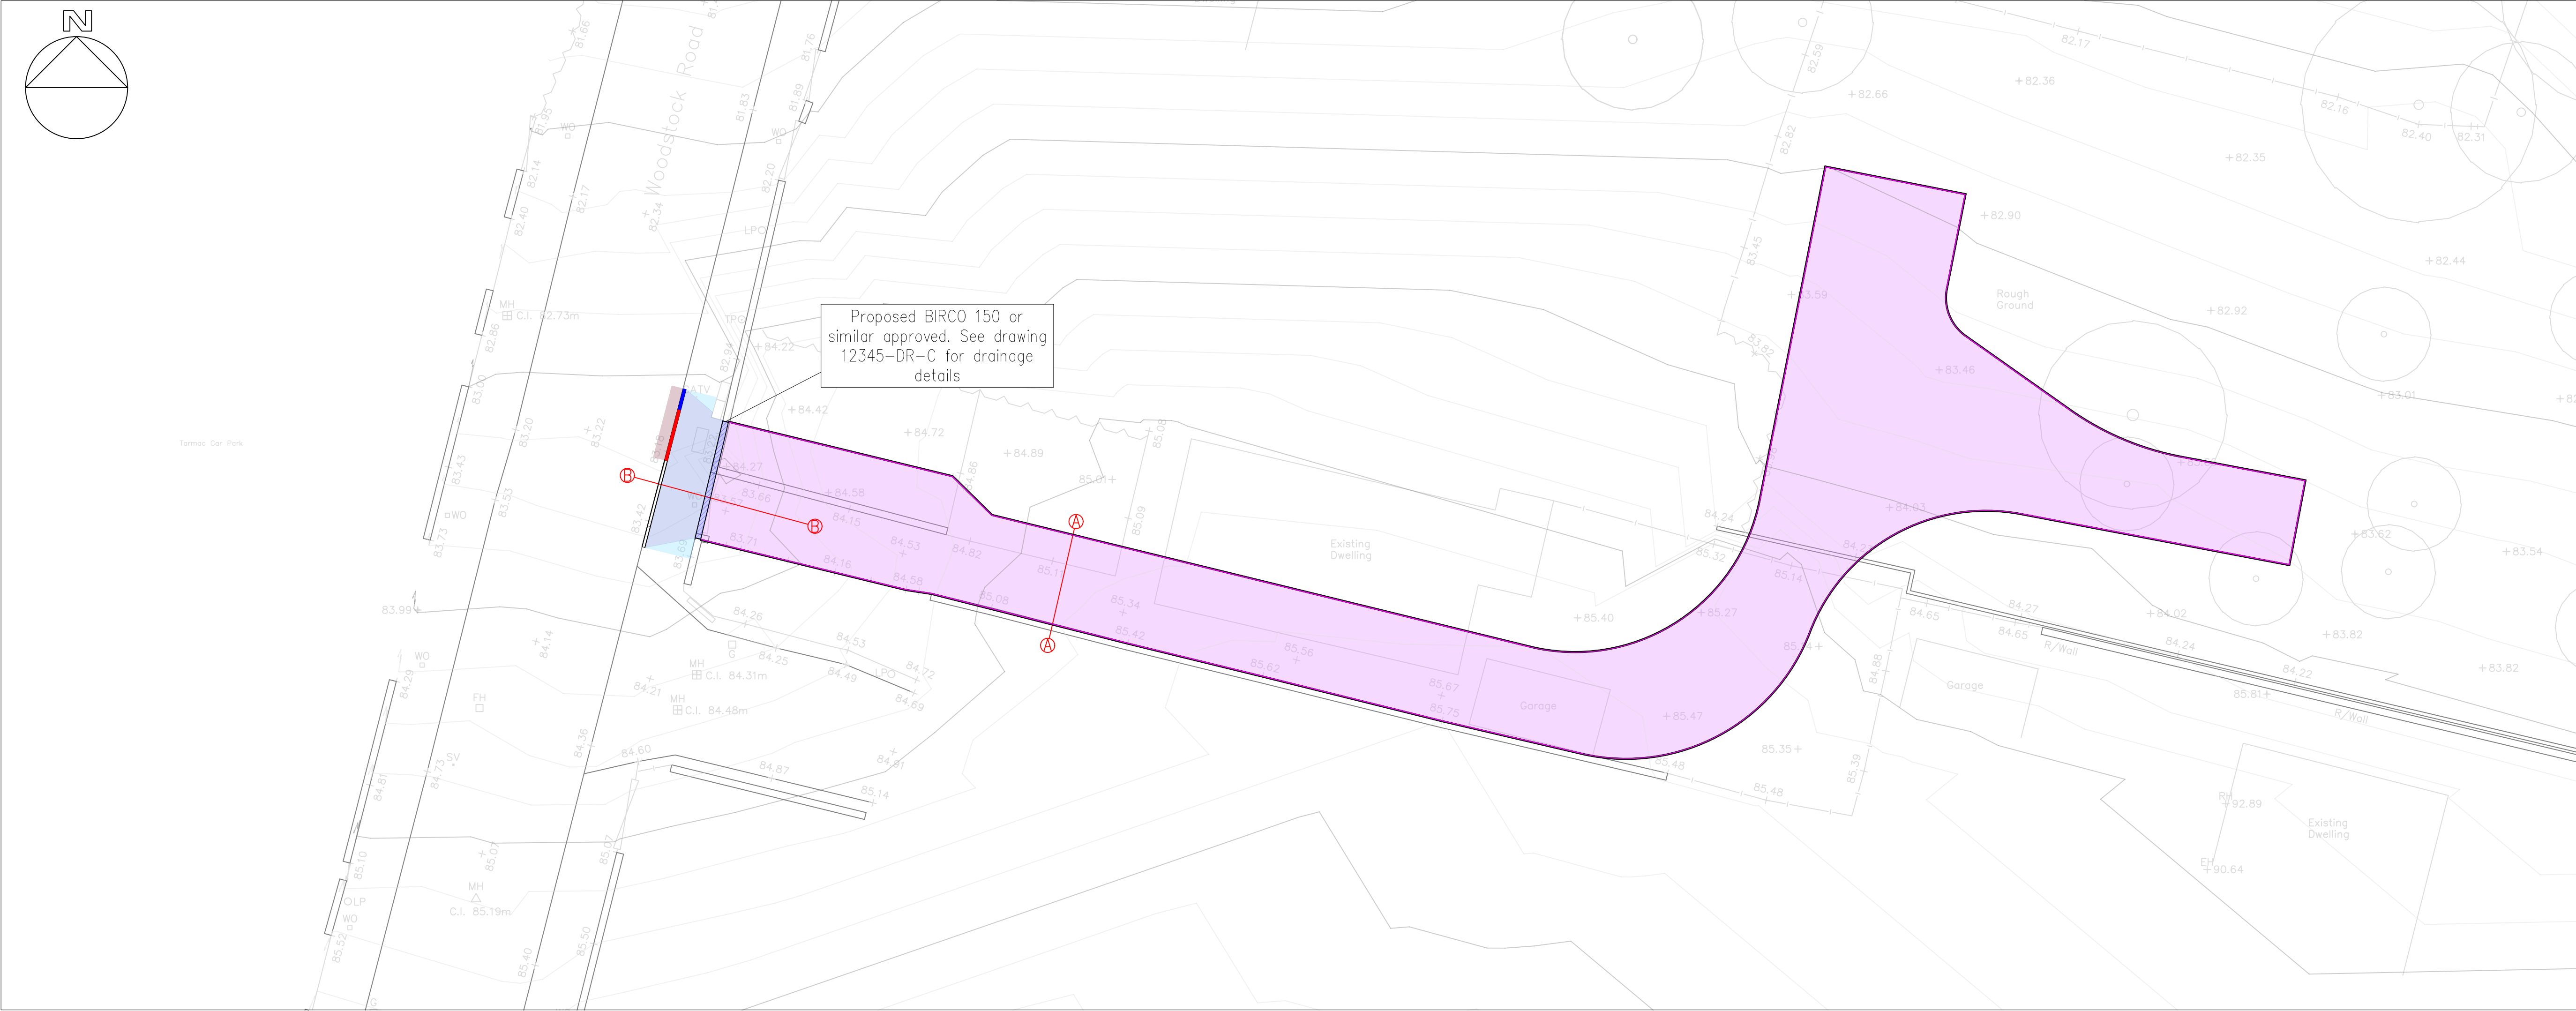


- General Notes
- This drawing should not be scaled for setting out purposes.
 - This drawing shows the detailed design only and is subject to Local Authority approval.
 - This drawing is based upon a topographical / ordnance survey provided by others.
 - This drawing is to be read in conjunction with all other relevant drawings.
 - Any conflict between the details shown on this drawing and those of any other related drawings should be noted to the engineer prior to construction on site.
 - All dimensions are in millimetres unless otherwise stated.


- Construction Notes
- All levels to be confirmed on site prior to commencement of any works.
 - Any existing utility covers retained are to be adjusted to suit proposed levels – cover class to be upgraded if required.
 - Any existing utility covers that are damaged will require renewing and resetting.
 - Gullies located in shared use surfaces must have suitable pedestrian and cyclist friendly covers. The openings in gully gratings must not align with cyclists anticipated wheel tracks.
 - Any soft areas will require excavating until firm ground is found and backfilling with a 6F2 material and to be compacted in 150mm layers.
 - Proposals assume a CBR of 2% – CBR tests to be undertaken by others for actual values and construction altered to suit.

- Kerbing Notes
- Suitable transition kerbs shall be used at all changes in kerb face.
 - For radii of 12m or less – kerbs of the appropriate radius shall be used. For radii 12m and above – straight kerbs 600mm long shall be used.
 - The length of any kerb shall not be less than 450mm.

Cross Section – A

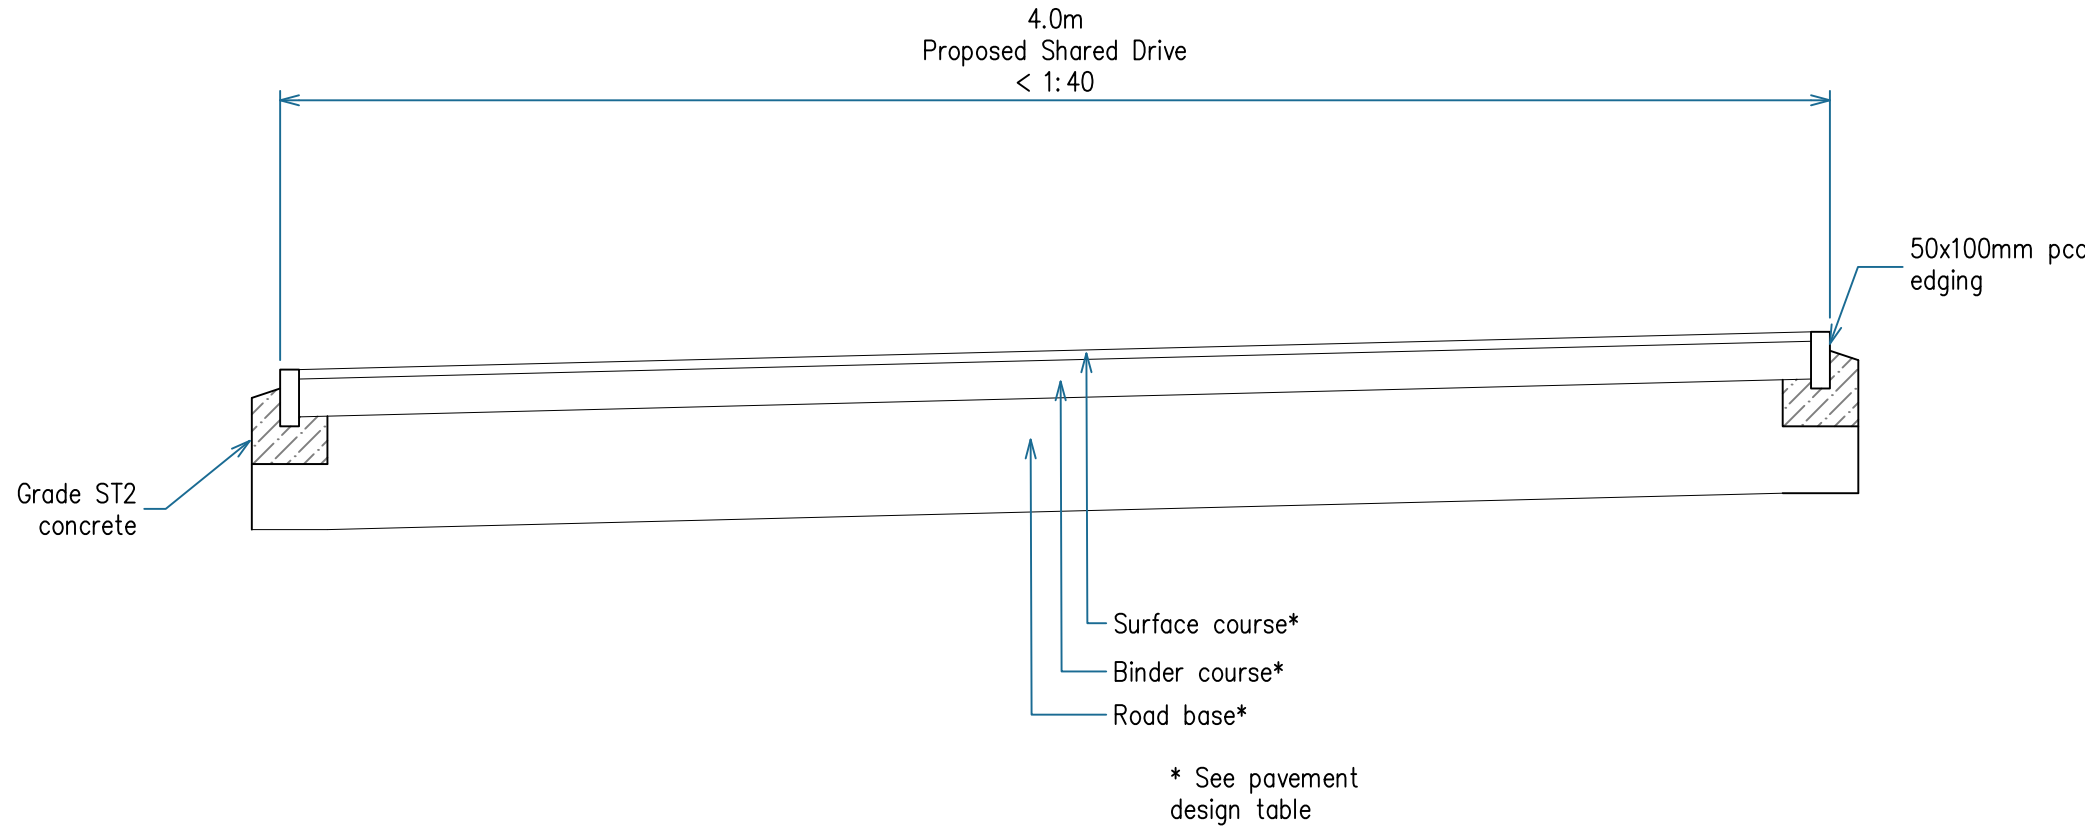

Cross Section – 2

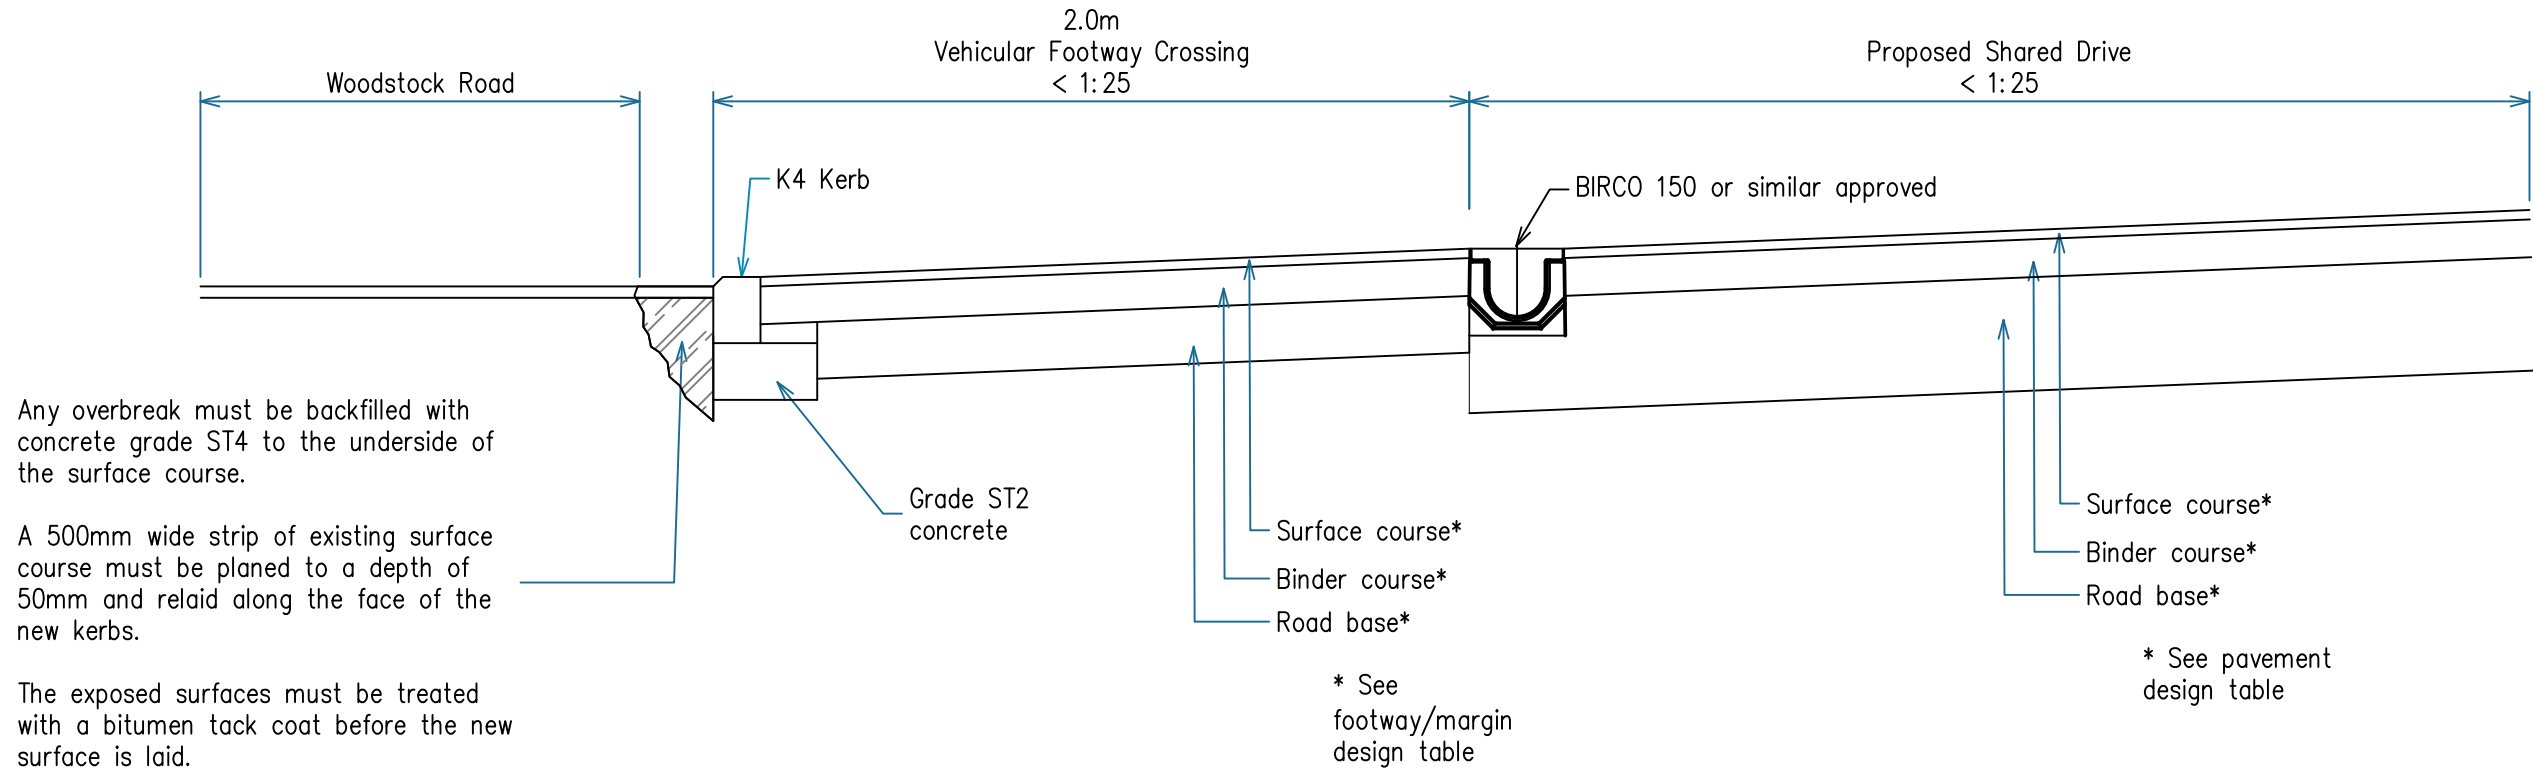

FOOTWAY / MARGIN DESIGN

TYPE	SUB-BASE	BINDER COURSE	SURFACE COURSE
Pedestrian footpaths, footways and vehicle crossings	150mm Type 1	100mm 0/20mm DBM 190 pen binder course 1/stone to BS 4987-1:clause 6.5	25mm 0/6mm DBM 190 pen surface course 1/stone to BS 4987-1:clause 7.5

PAVEMENT DESIGN

TYPE	SUB-BASE	BINDER COURSE	SURFACE COURSE
Shared Driveway	300mm Type 1	100mm 0/20mm DBM 190 pen binder course 1/stone to BS 4987-1:clause 6.5	25mm 0/6mm DBM 190 pen surface course 1/stone to BS 4987-1:clause 7.5



PROJECT TITLE					
WOODSTOCK ROAD, BARNSELEY					
DRAWING TITLE					
DETAILED DESIGN – CROSS SECTION DRAWING					
DRAWING NUMBER					
ORIGINATOR	PROJECT	VOL.	TYPE	ROLE	NUMBER
PRGN – 203J	–	HGN	–	DR	–
CLIENT					
SCOTT CLAYBURN					
SCALE					
1:150	SIZE	AW	CHECKED	AUTHORISED	DATE
	A1	DAH	JJH	LJO	AUG 26

PARAGON HIGHWAYS
PEACH HOUSE WEST, THE WALLED GARDEN
NOSTELL ESTATE YARD
WAKEFIELD WF4 1AB

01924 291536
MAIL@PARAGONHIGHWAYS.COM

COPYRIGHT © 2024 PAUL HOWARTH HIGHWAY CONSULTANTS LTD T/A PARAGON HIGHWAYS