


Cross-section A-A

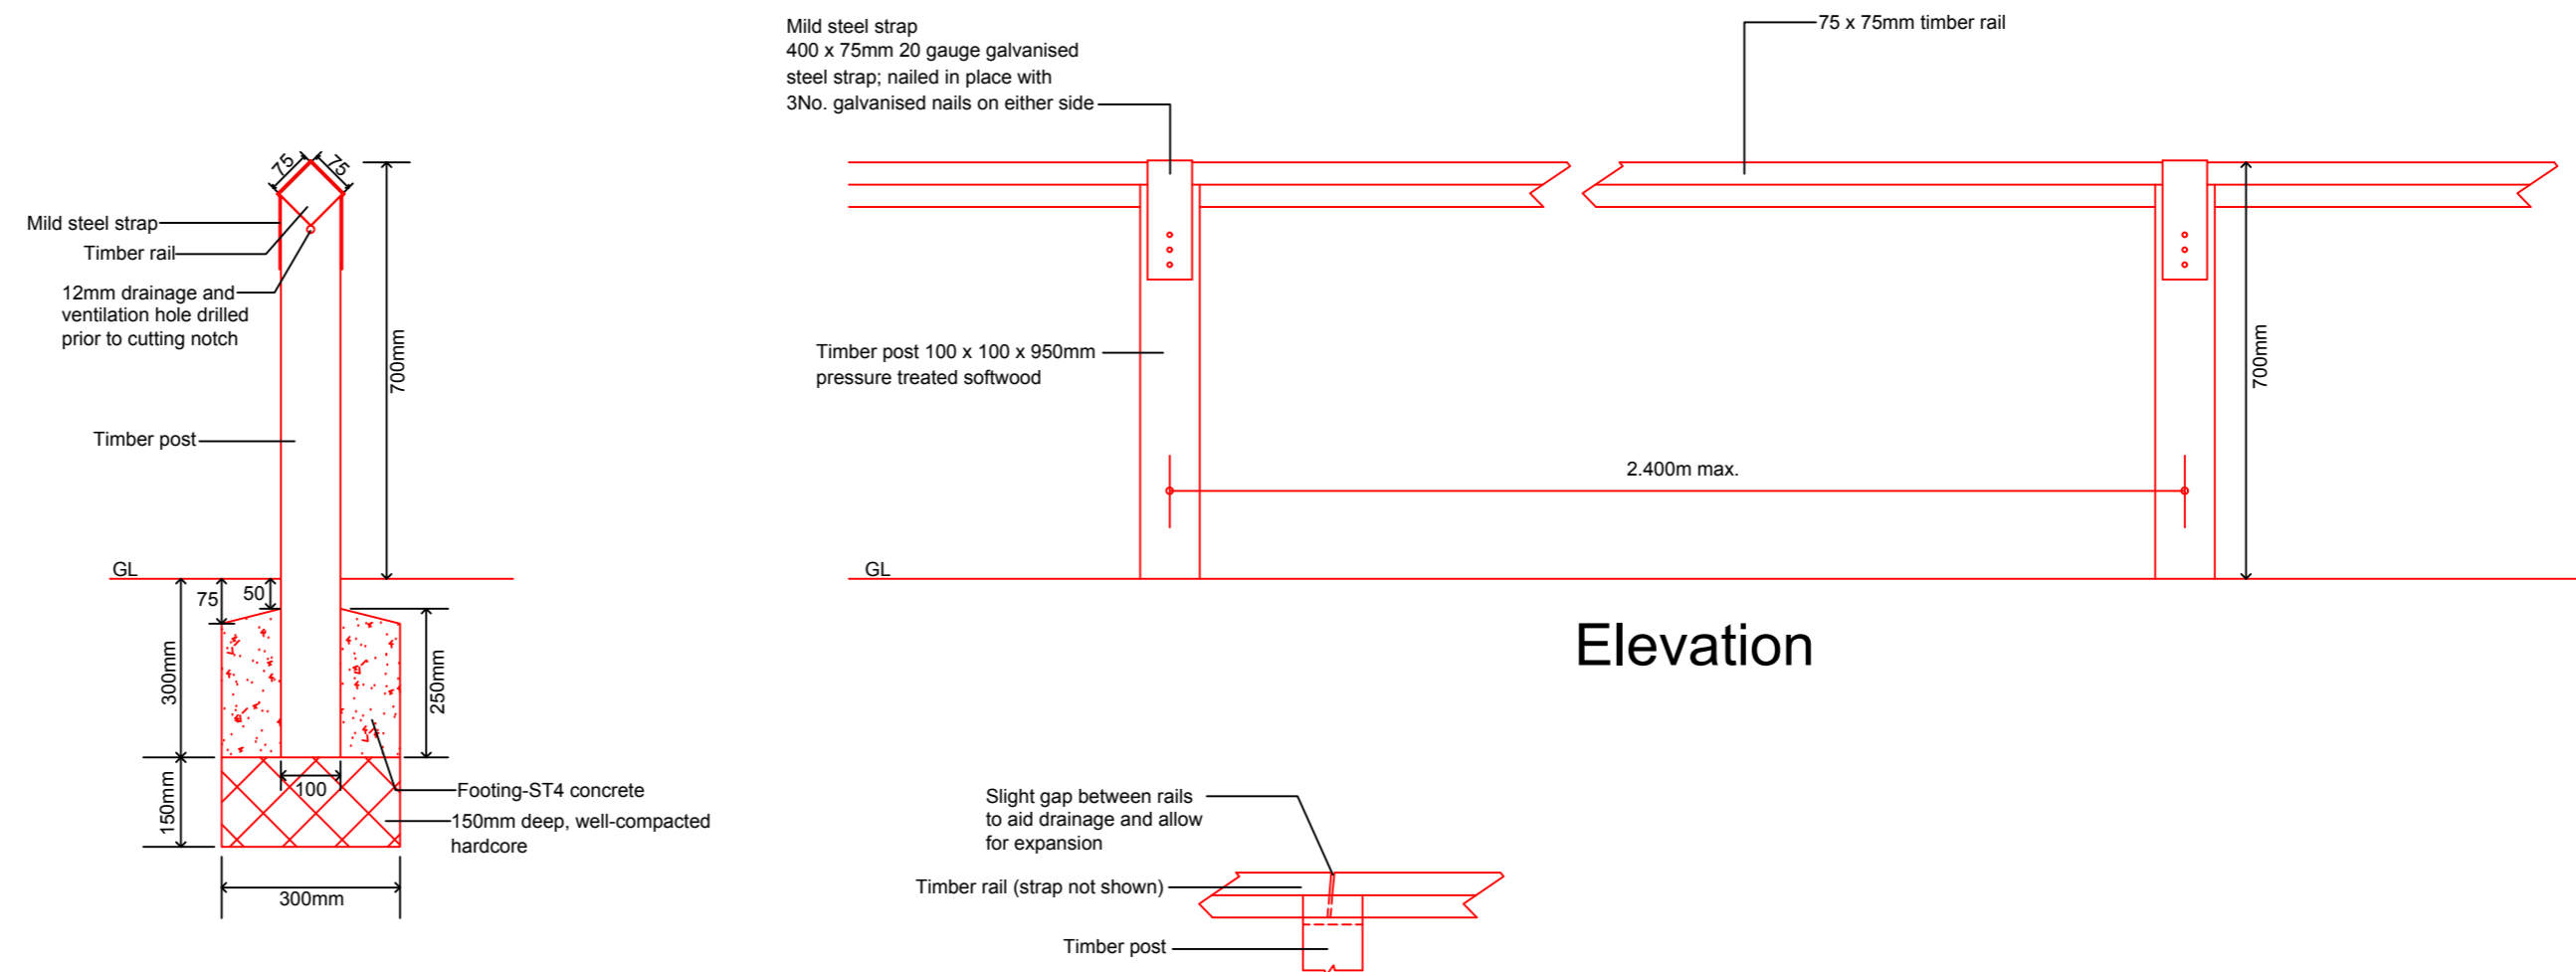

Cross-section

Detail

Elevation

NOTES:

1. All timber to be pressure impregnated with an approved preservative
2. All timber to be sawn
3. All ironmongery to be galvanised
4. Posts are to be set at maximum centres of 2.400m, at all changes in direction and at intersections
5. All notch cuts to be made prior to application of preservative

This map is reproduced from Ordnance Survey material with the permission of Ordnance Survey on behalf of the Controller of Her Majesty's Stationery Office © Crown copyright. Unauthorised reproduction infringes Crown copyright and may lead to prosecution or civil proceedings. 100022264 (2009).



DARTON PARK - PROPOSED CAR PARK
CROSS-SECTIONS, ELEVATIONS & DETAILS

By	No.	Date	Amendments

Scale	
Not to Scale	
Drawn	Date
E.D. C.	JAN.2018
Checked	File
	DP

Paul Castle Service Director, Place Directorate
Environment & Transportation (Business Unit 6)
P.O.Box 601, Westgate Plaza One, Westgate
Barnsley. S70 9FA
Tel. (01226) 770770 Fax. (01226) 772222
Drawing No.
HD/DP/PCP/2