




**Solitary bee bricks :**  
 1 bee brick. To be located near nectar and pollen sources.



**Woodstone Harlech Bat Box :**  
 1 bat box. To be located high at eaves level around the building.



**Sparrow terrace:**  
 1 sparrow terrace bird box. To be fixed high at eaves level.

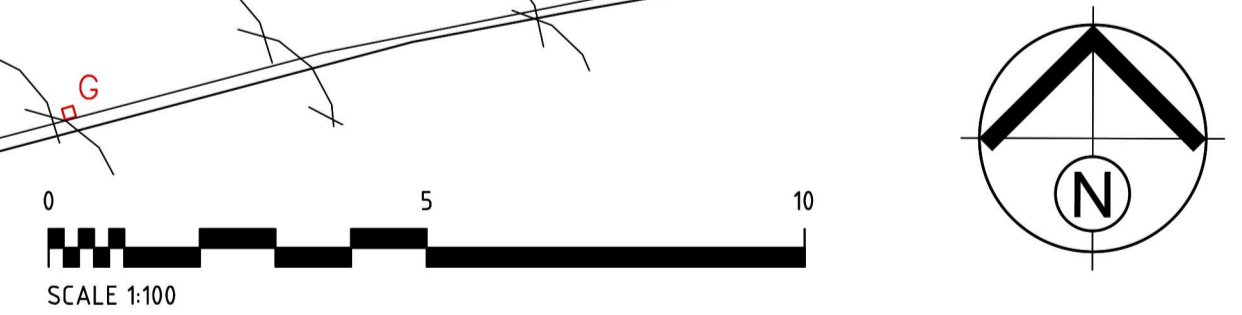

Project <b>DEMOLITION OF CINEMA BUILDING AND EXTENSION TO CAREHOME</b>		
Address Belle Green Court Care Home Belle Green Lane Cudworth, Barnsley. S72 8LU		
Client Belle Green Court Care Home		
Drawing Proposed Biodiversity Plan		
Date May 2024	Scale 1:100 @ A1	
Project No. 3922	Drawing No. P09	Revision

