




Existing Ground Floor Plan

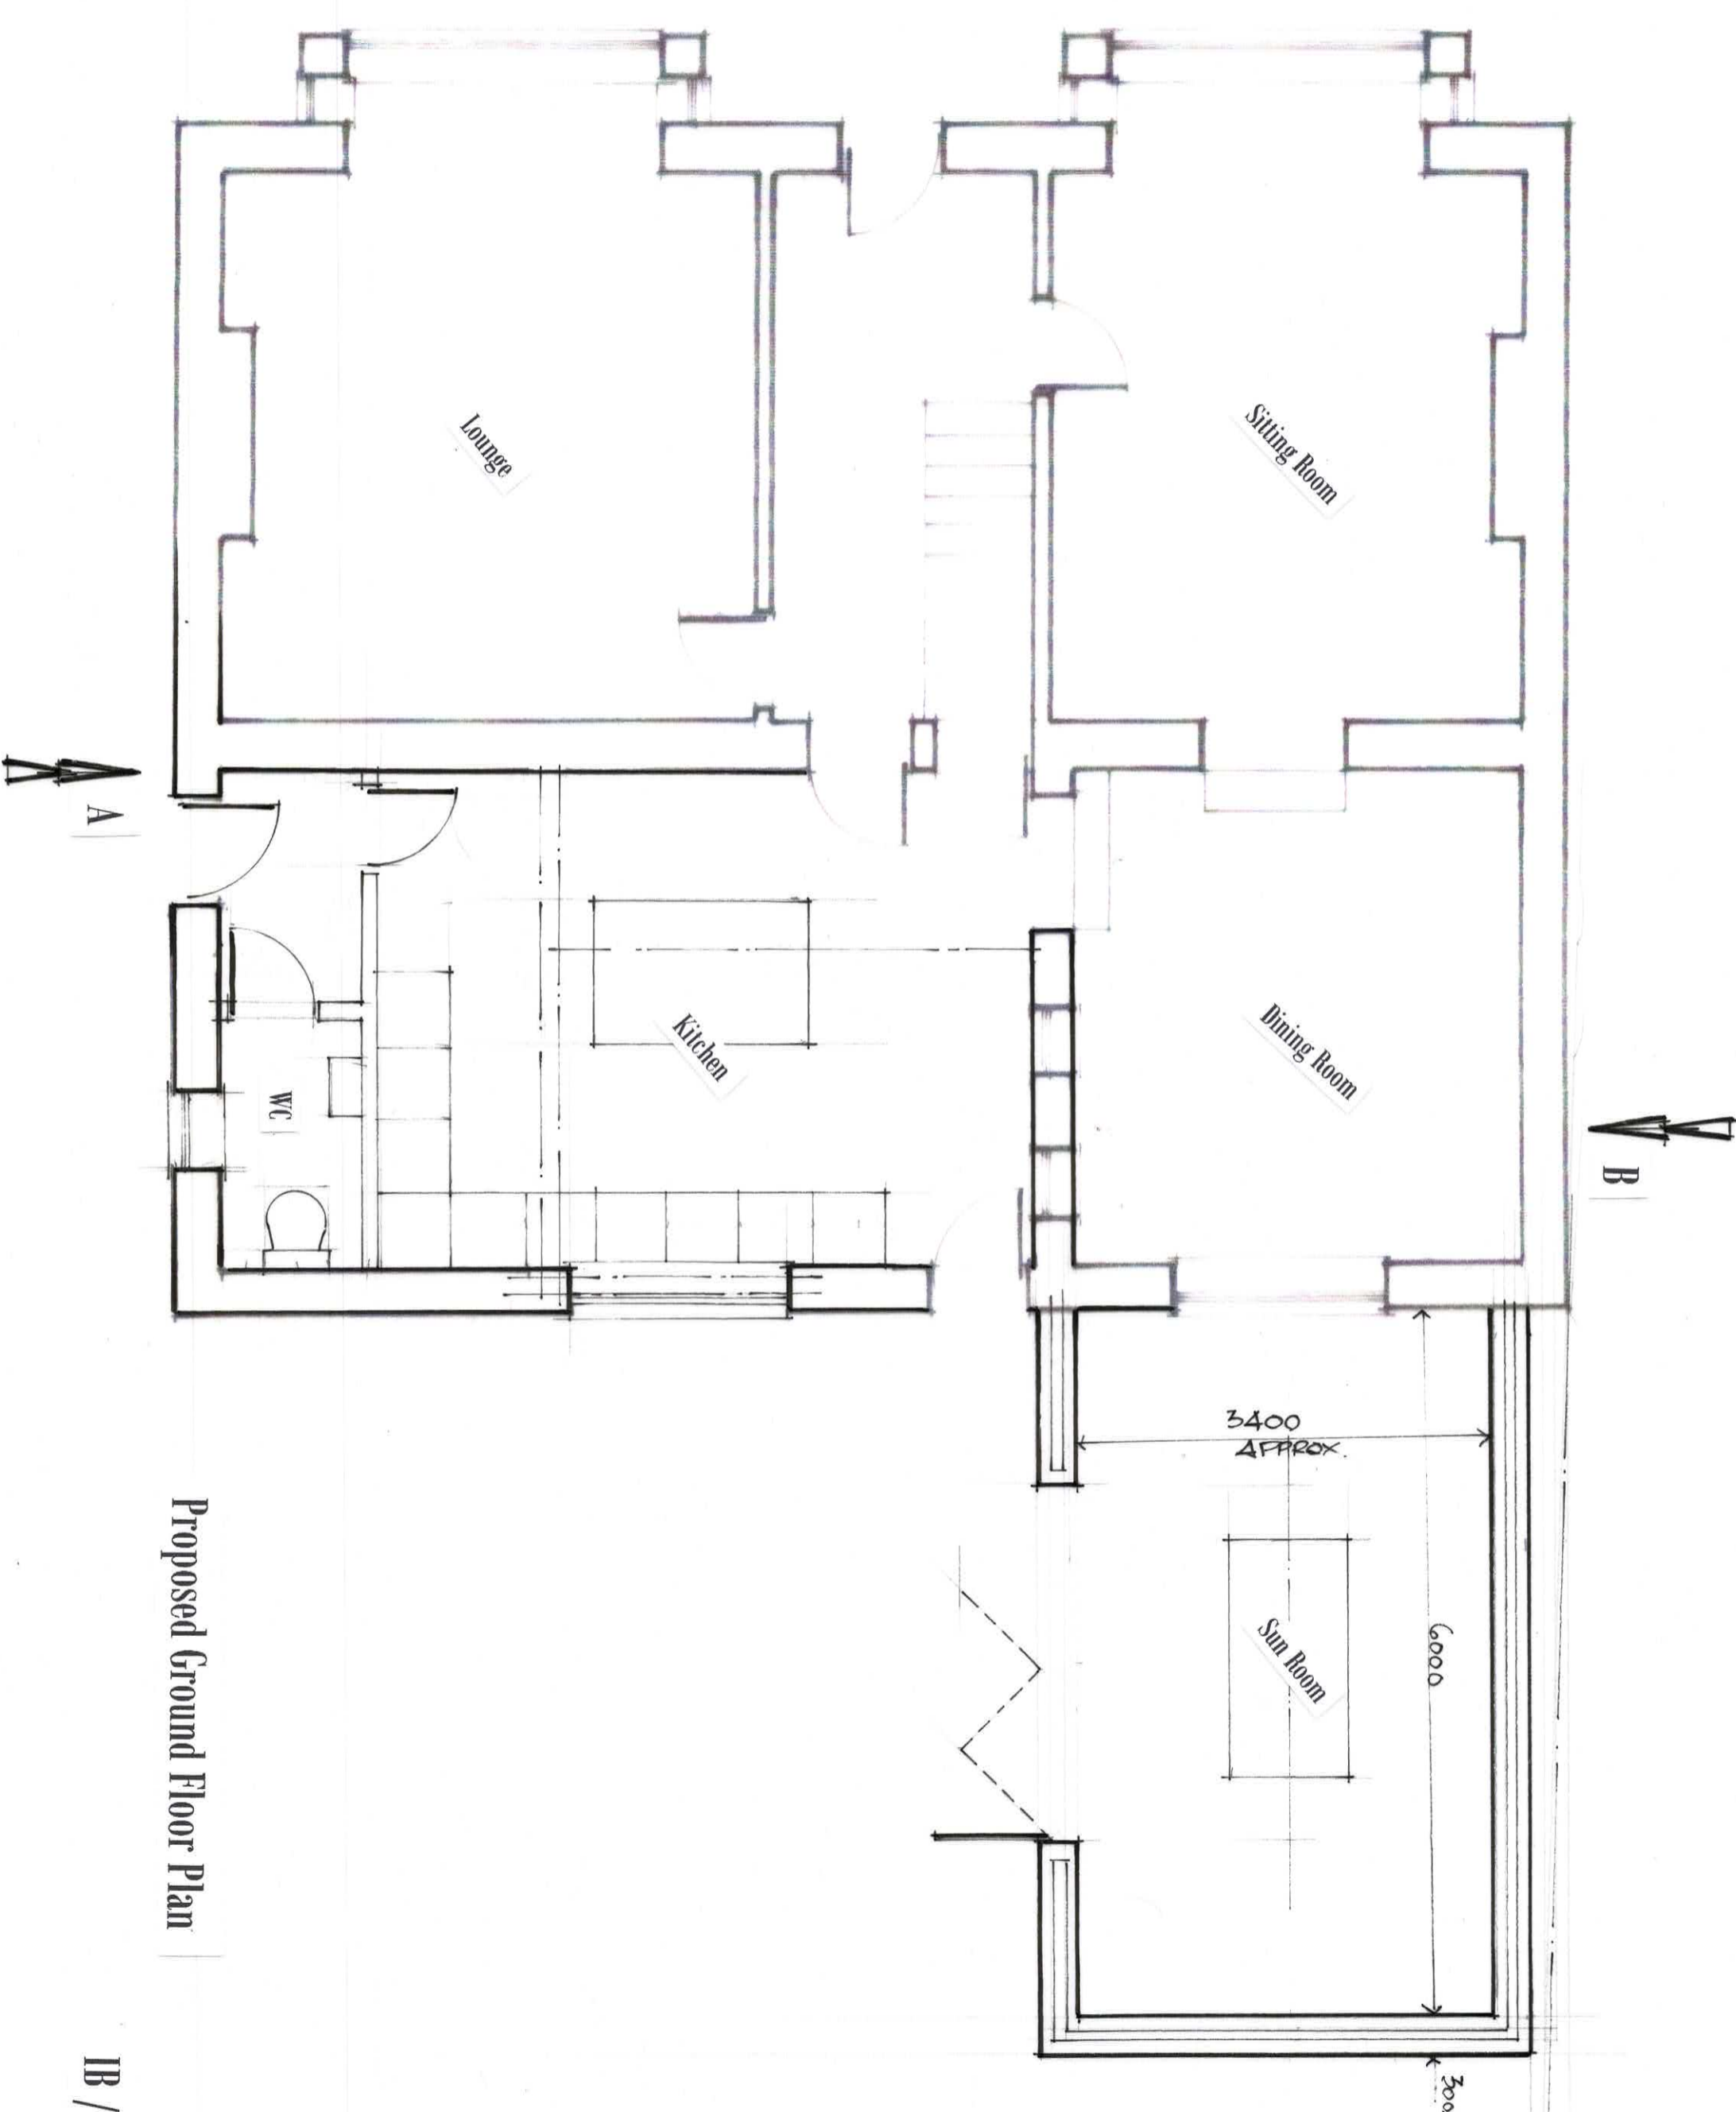


Proposed Ground Floor Plan

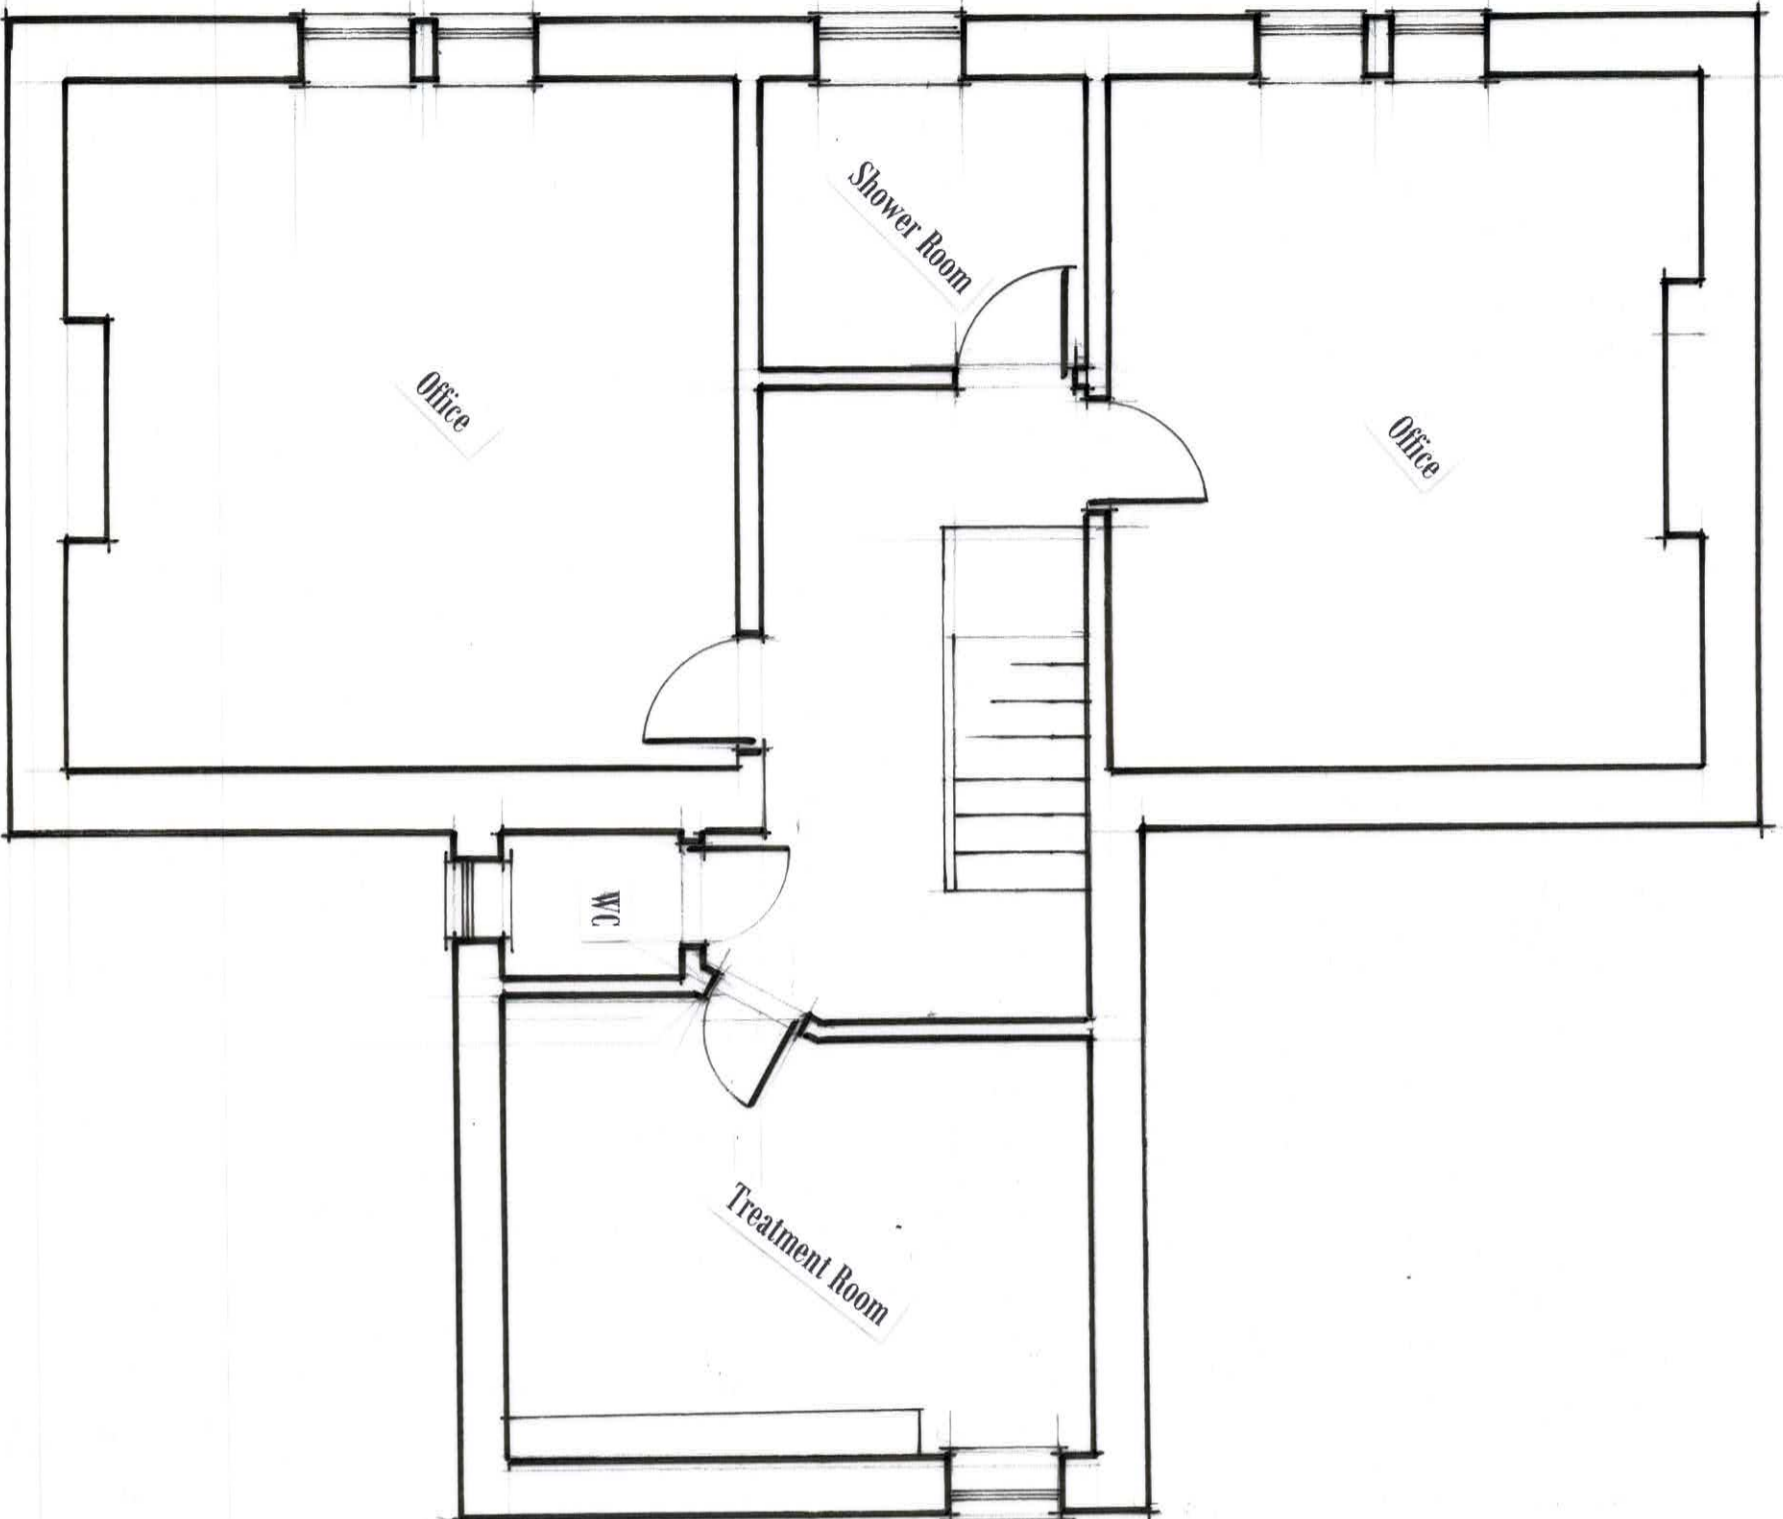


Existing First Floor Plan

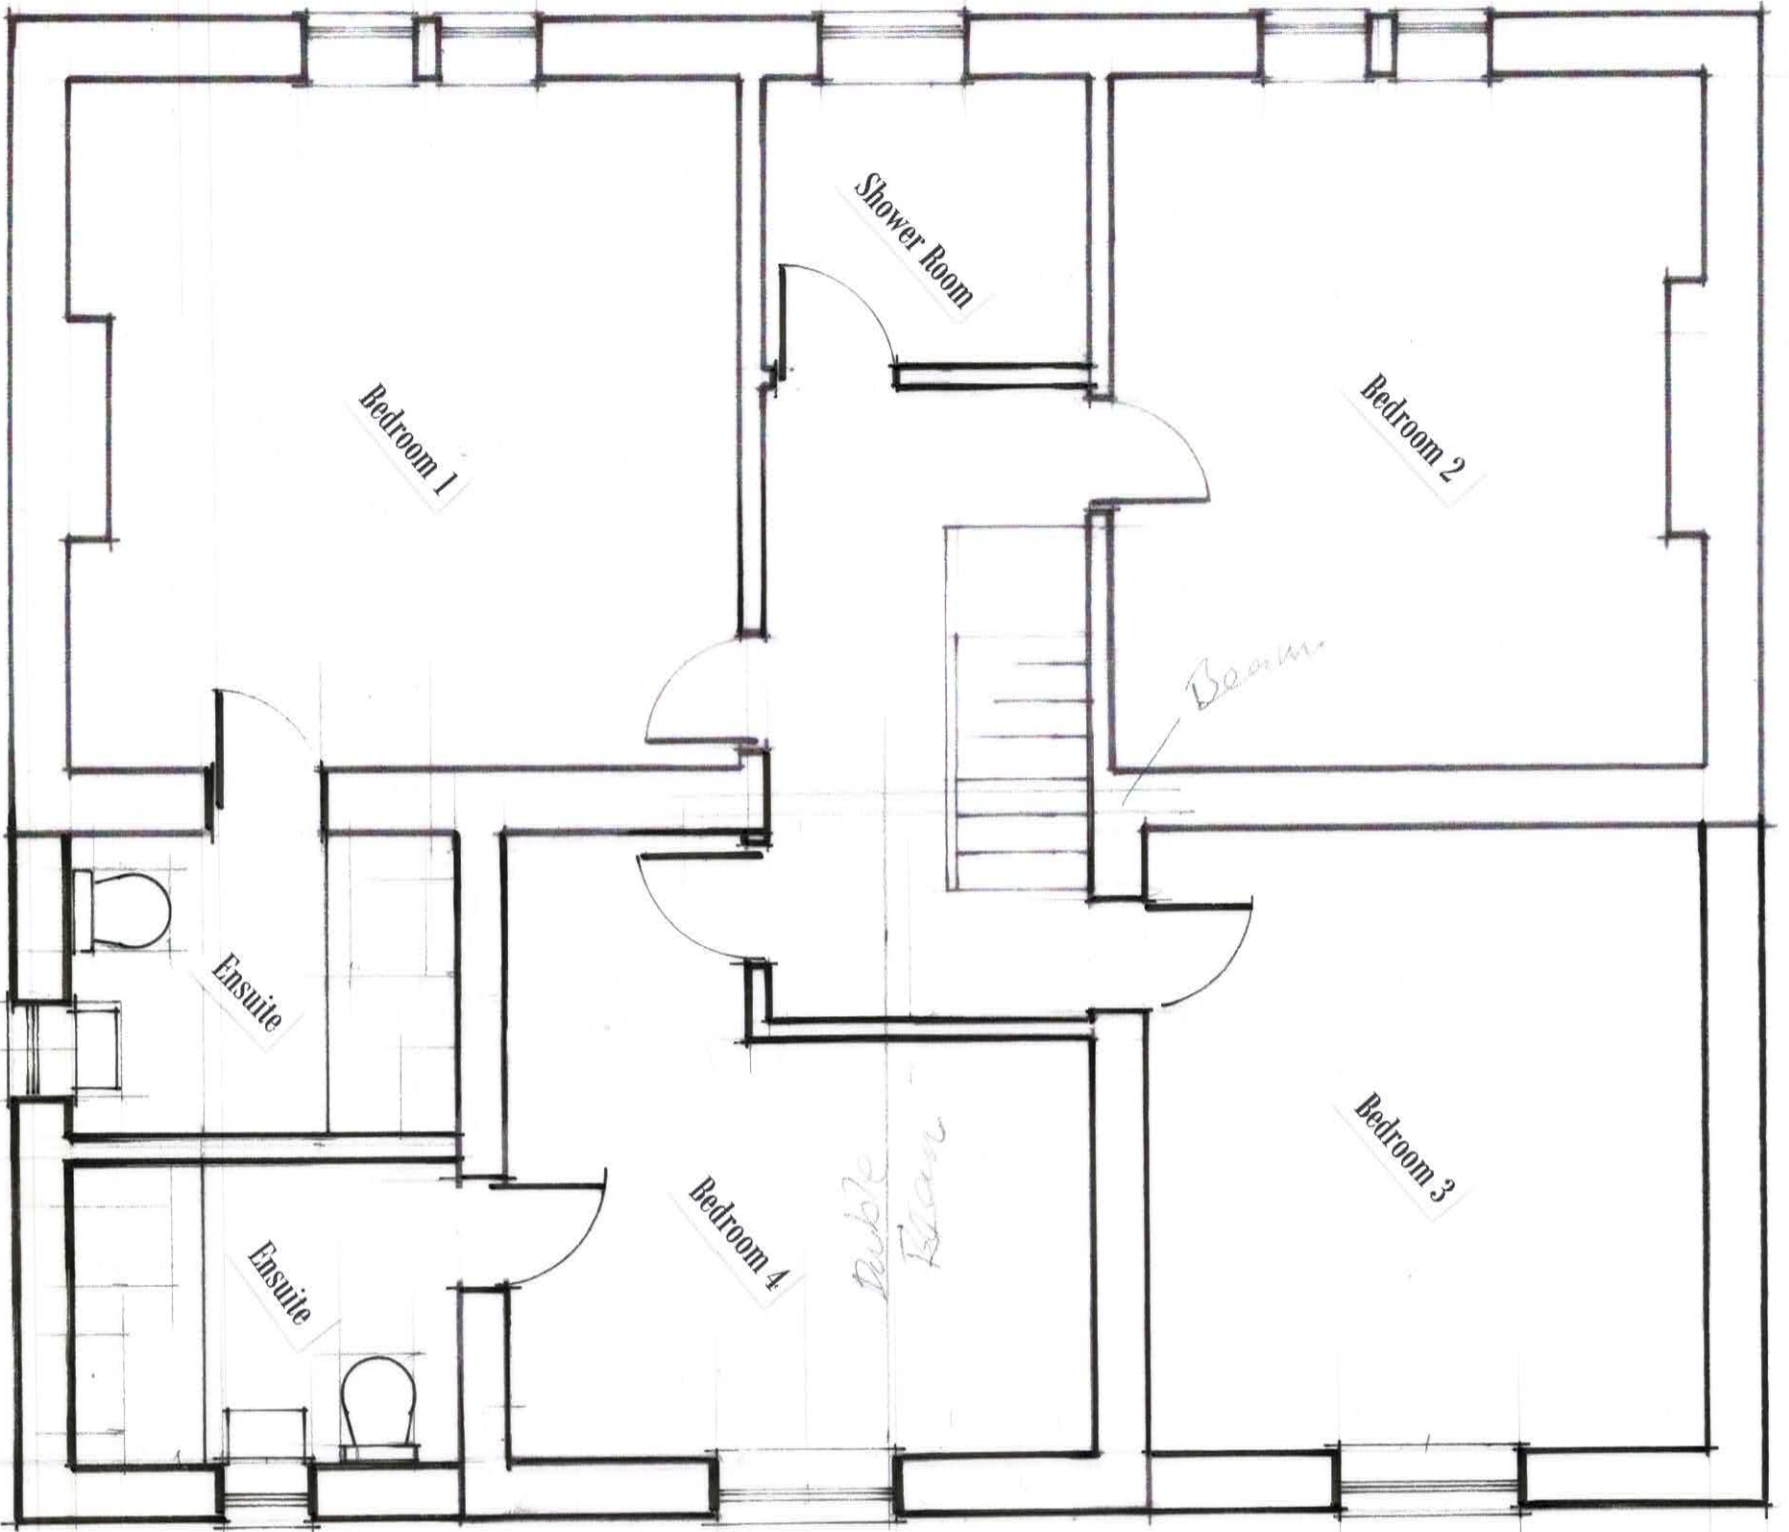


Proposed First Floor Plan

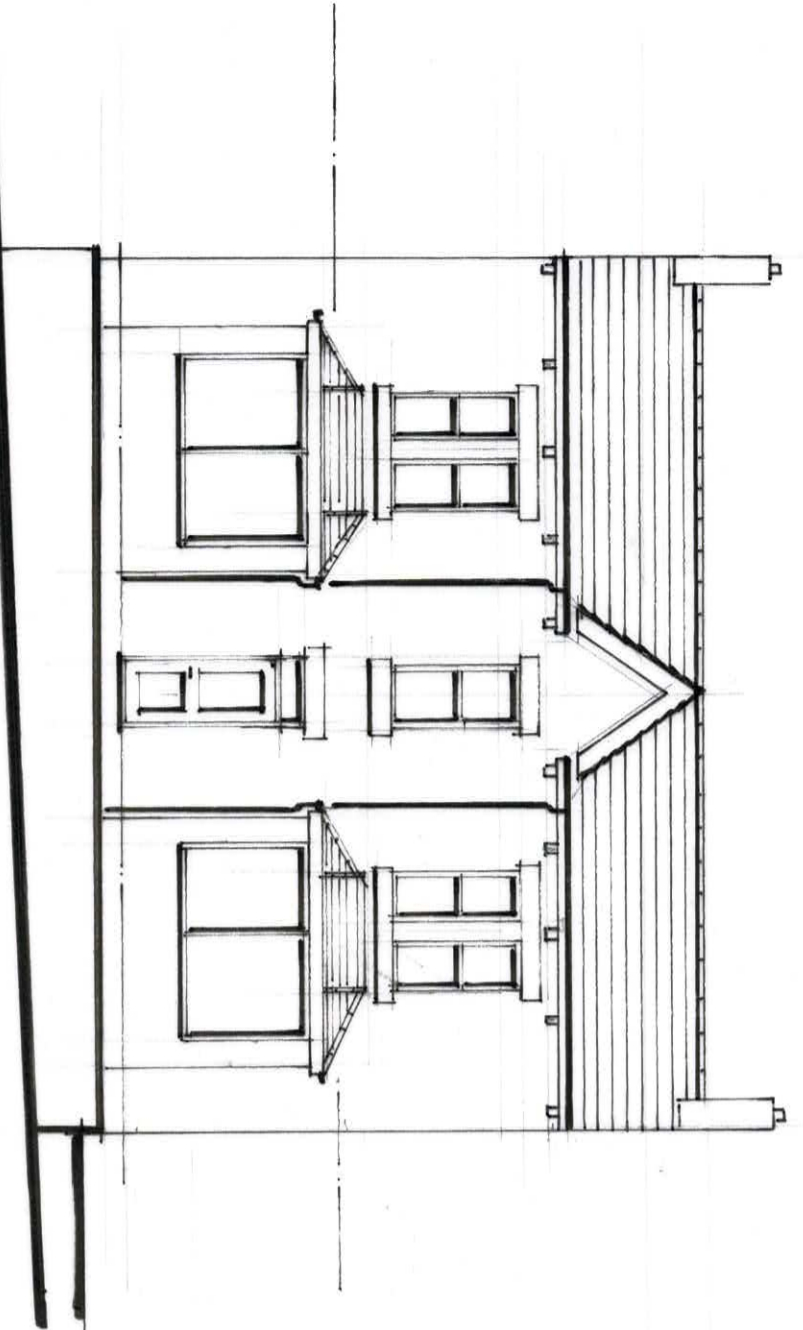


Front Elevation

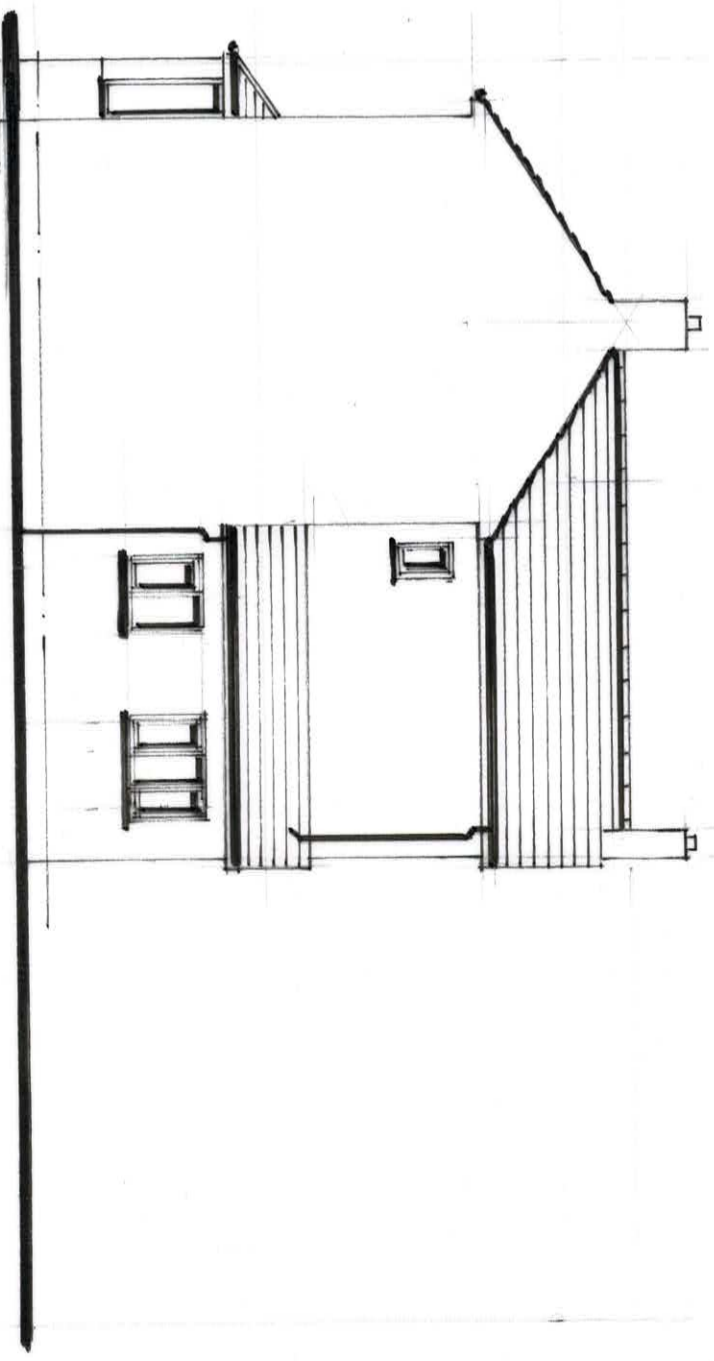

Side Elevation on A

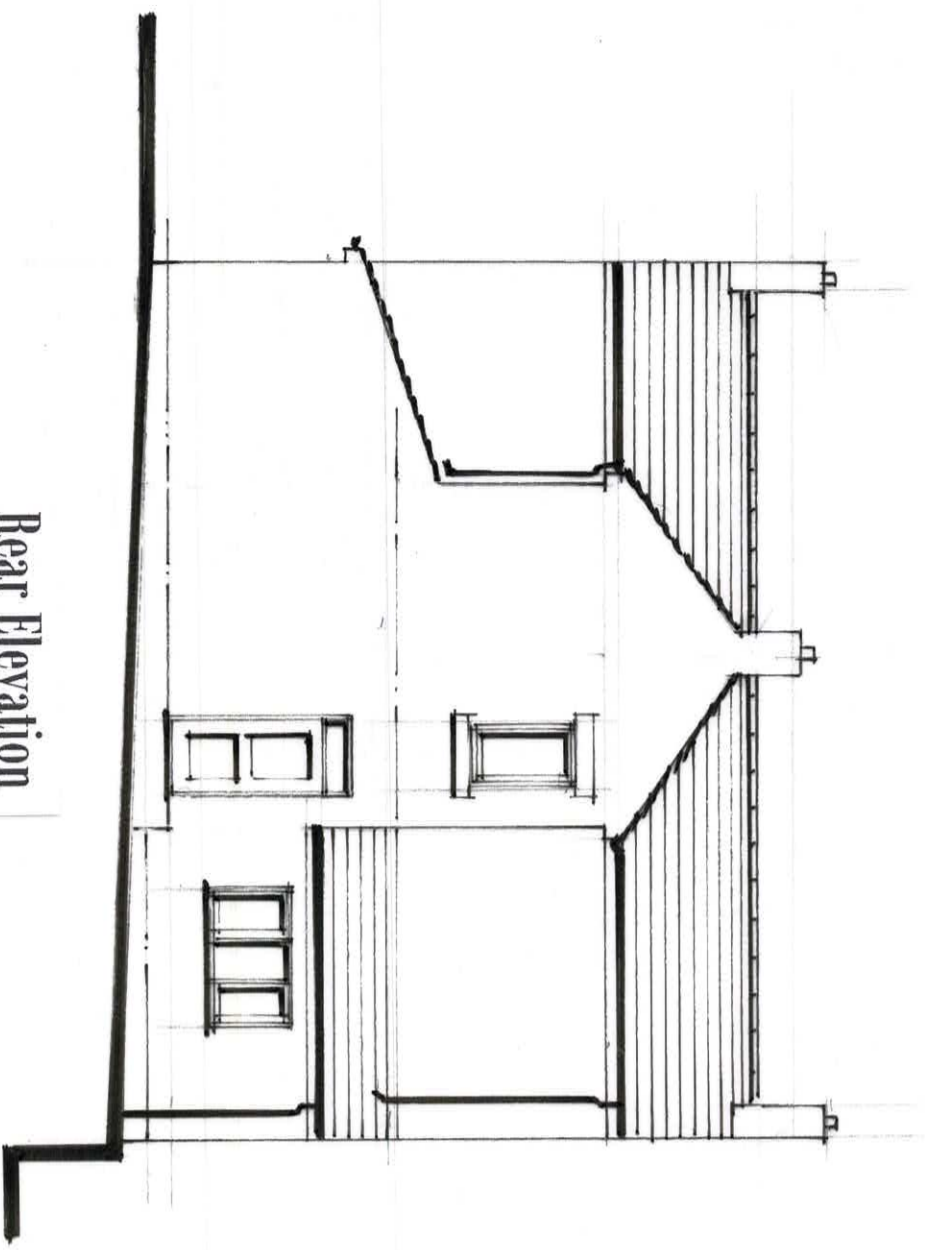

Rear Elevation

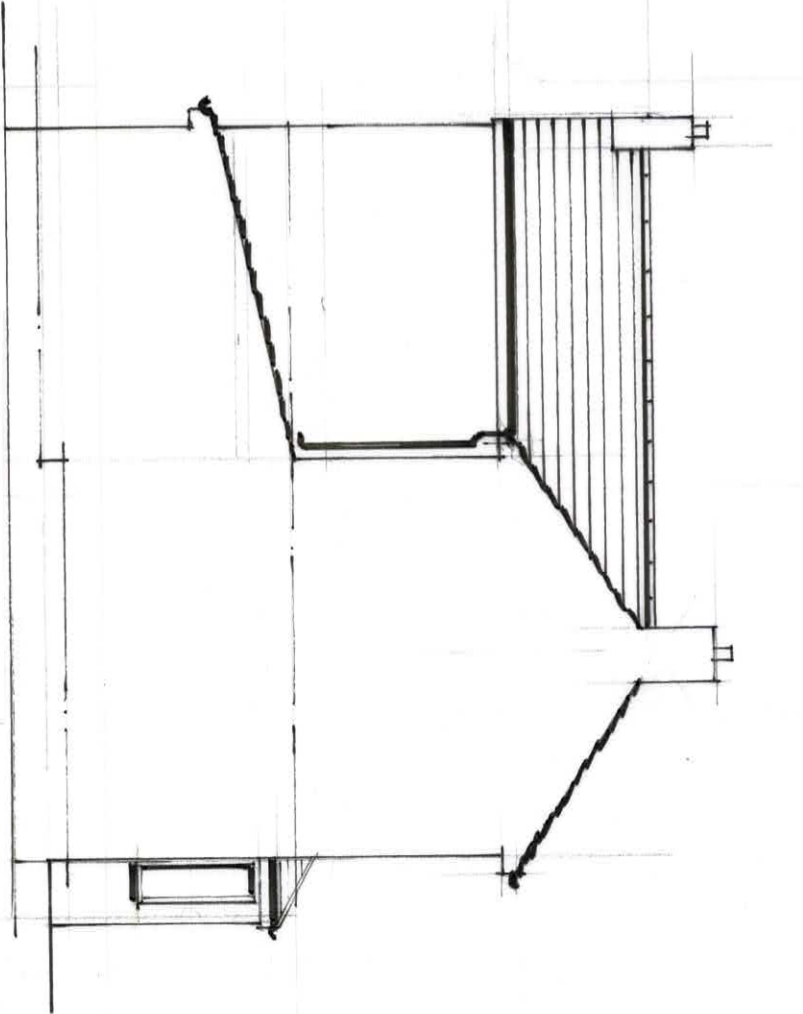

Side Elevation on B


Existing Elevations

1 : 100 @ A3


IB / 05



Front Elevation

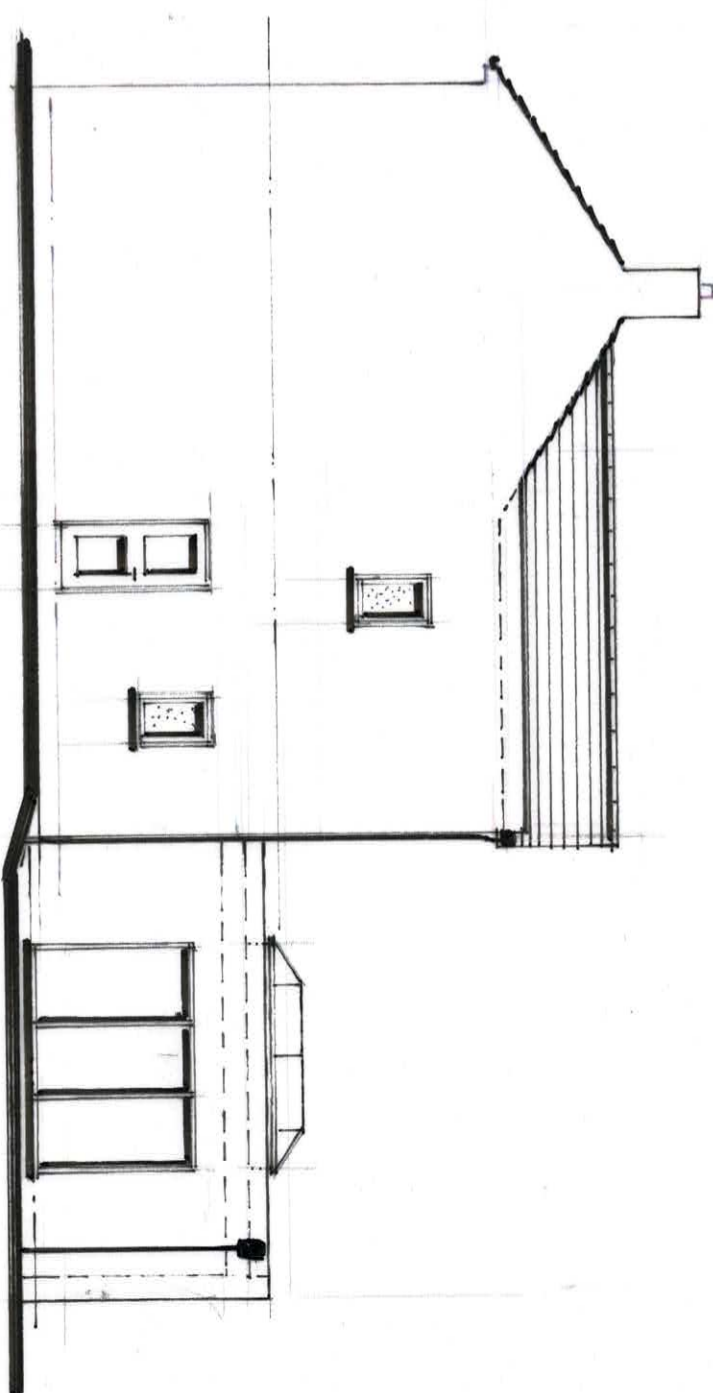

Side Elevation on A

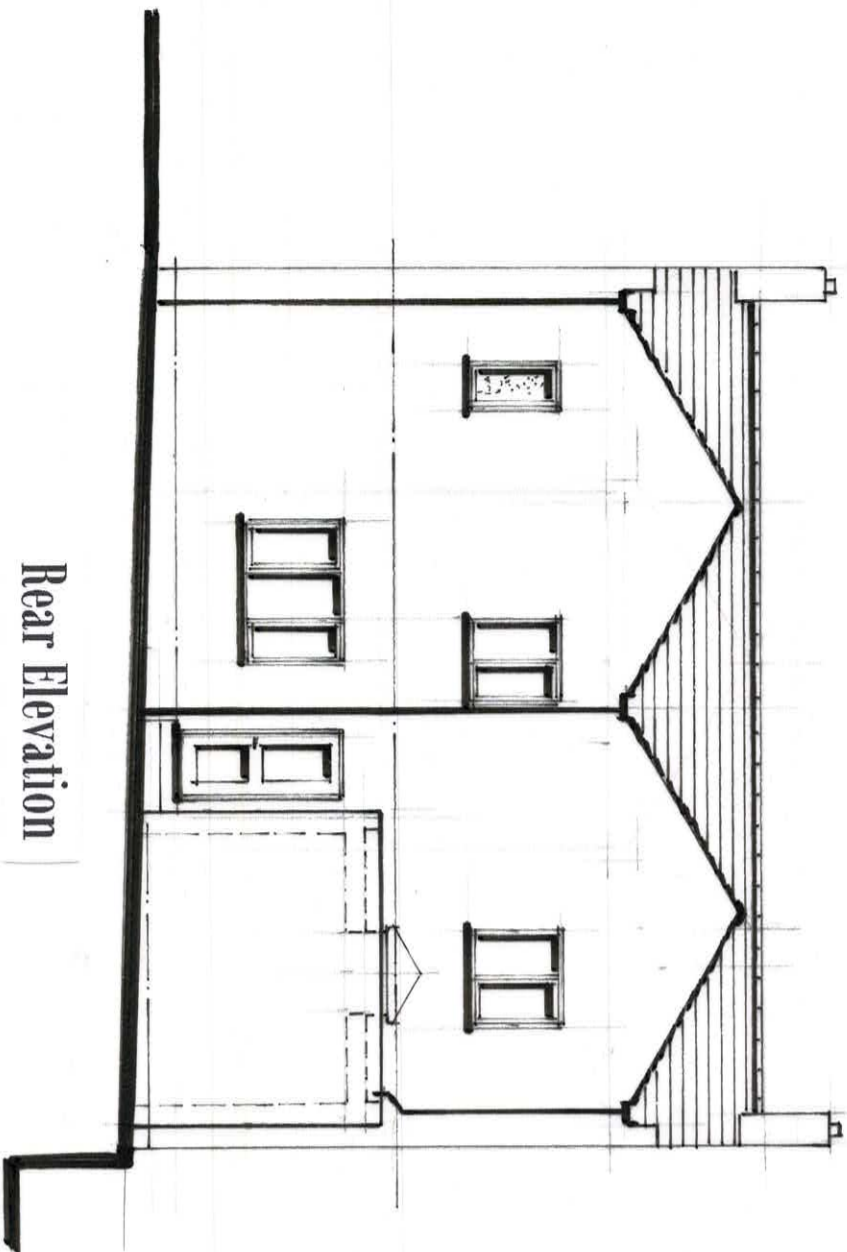


Rear Elevation

**Proposed Elevations**


1 : 100 @ A3

IB / 06

All extensions to be rendered blockwork to suite the existing.

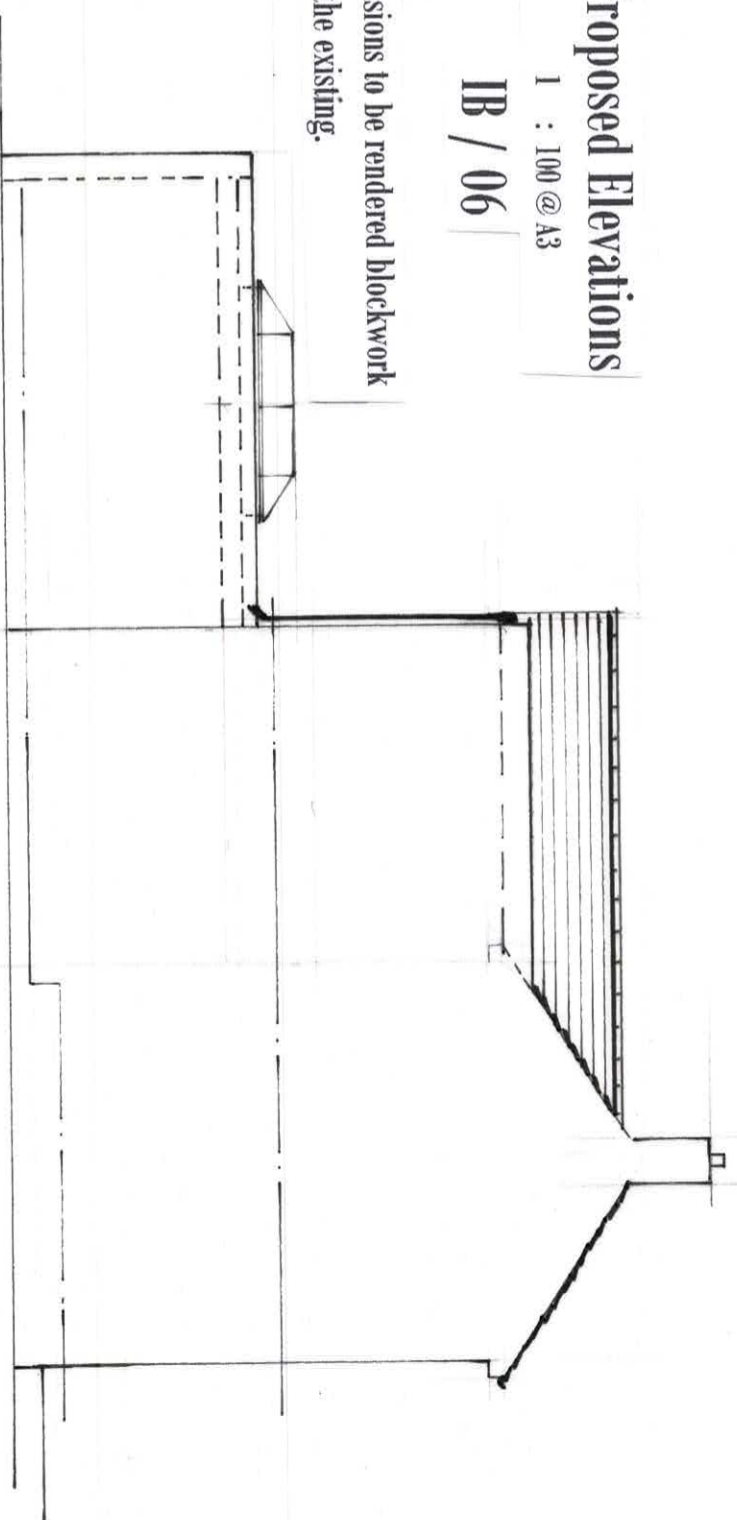


Side Elevation on B

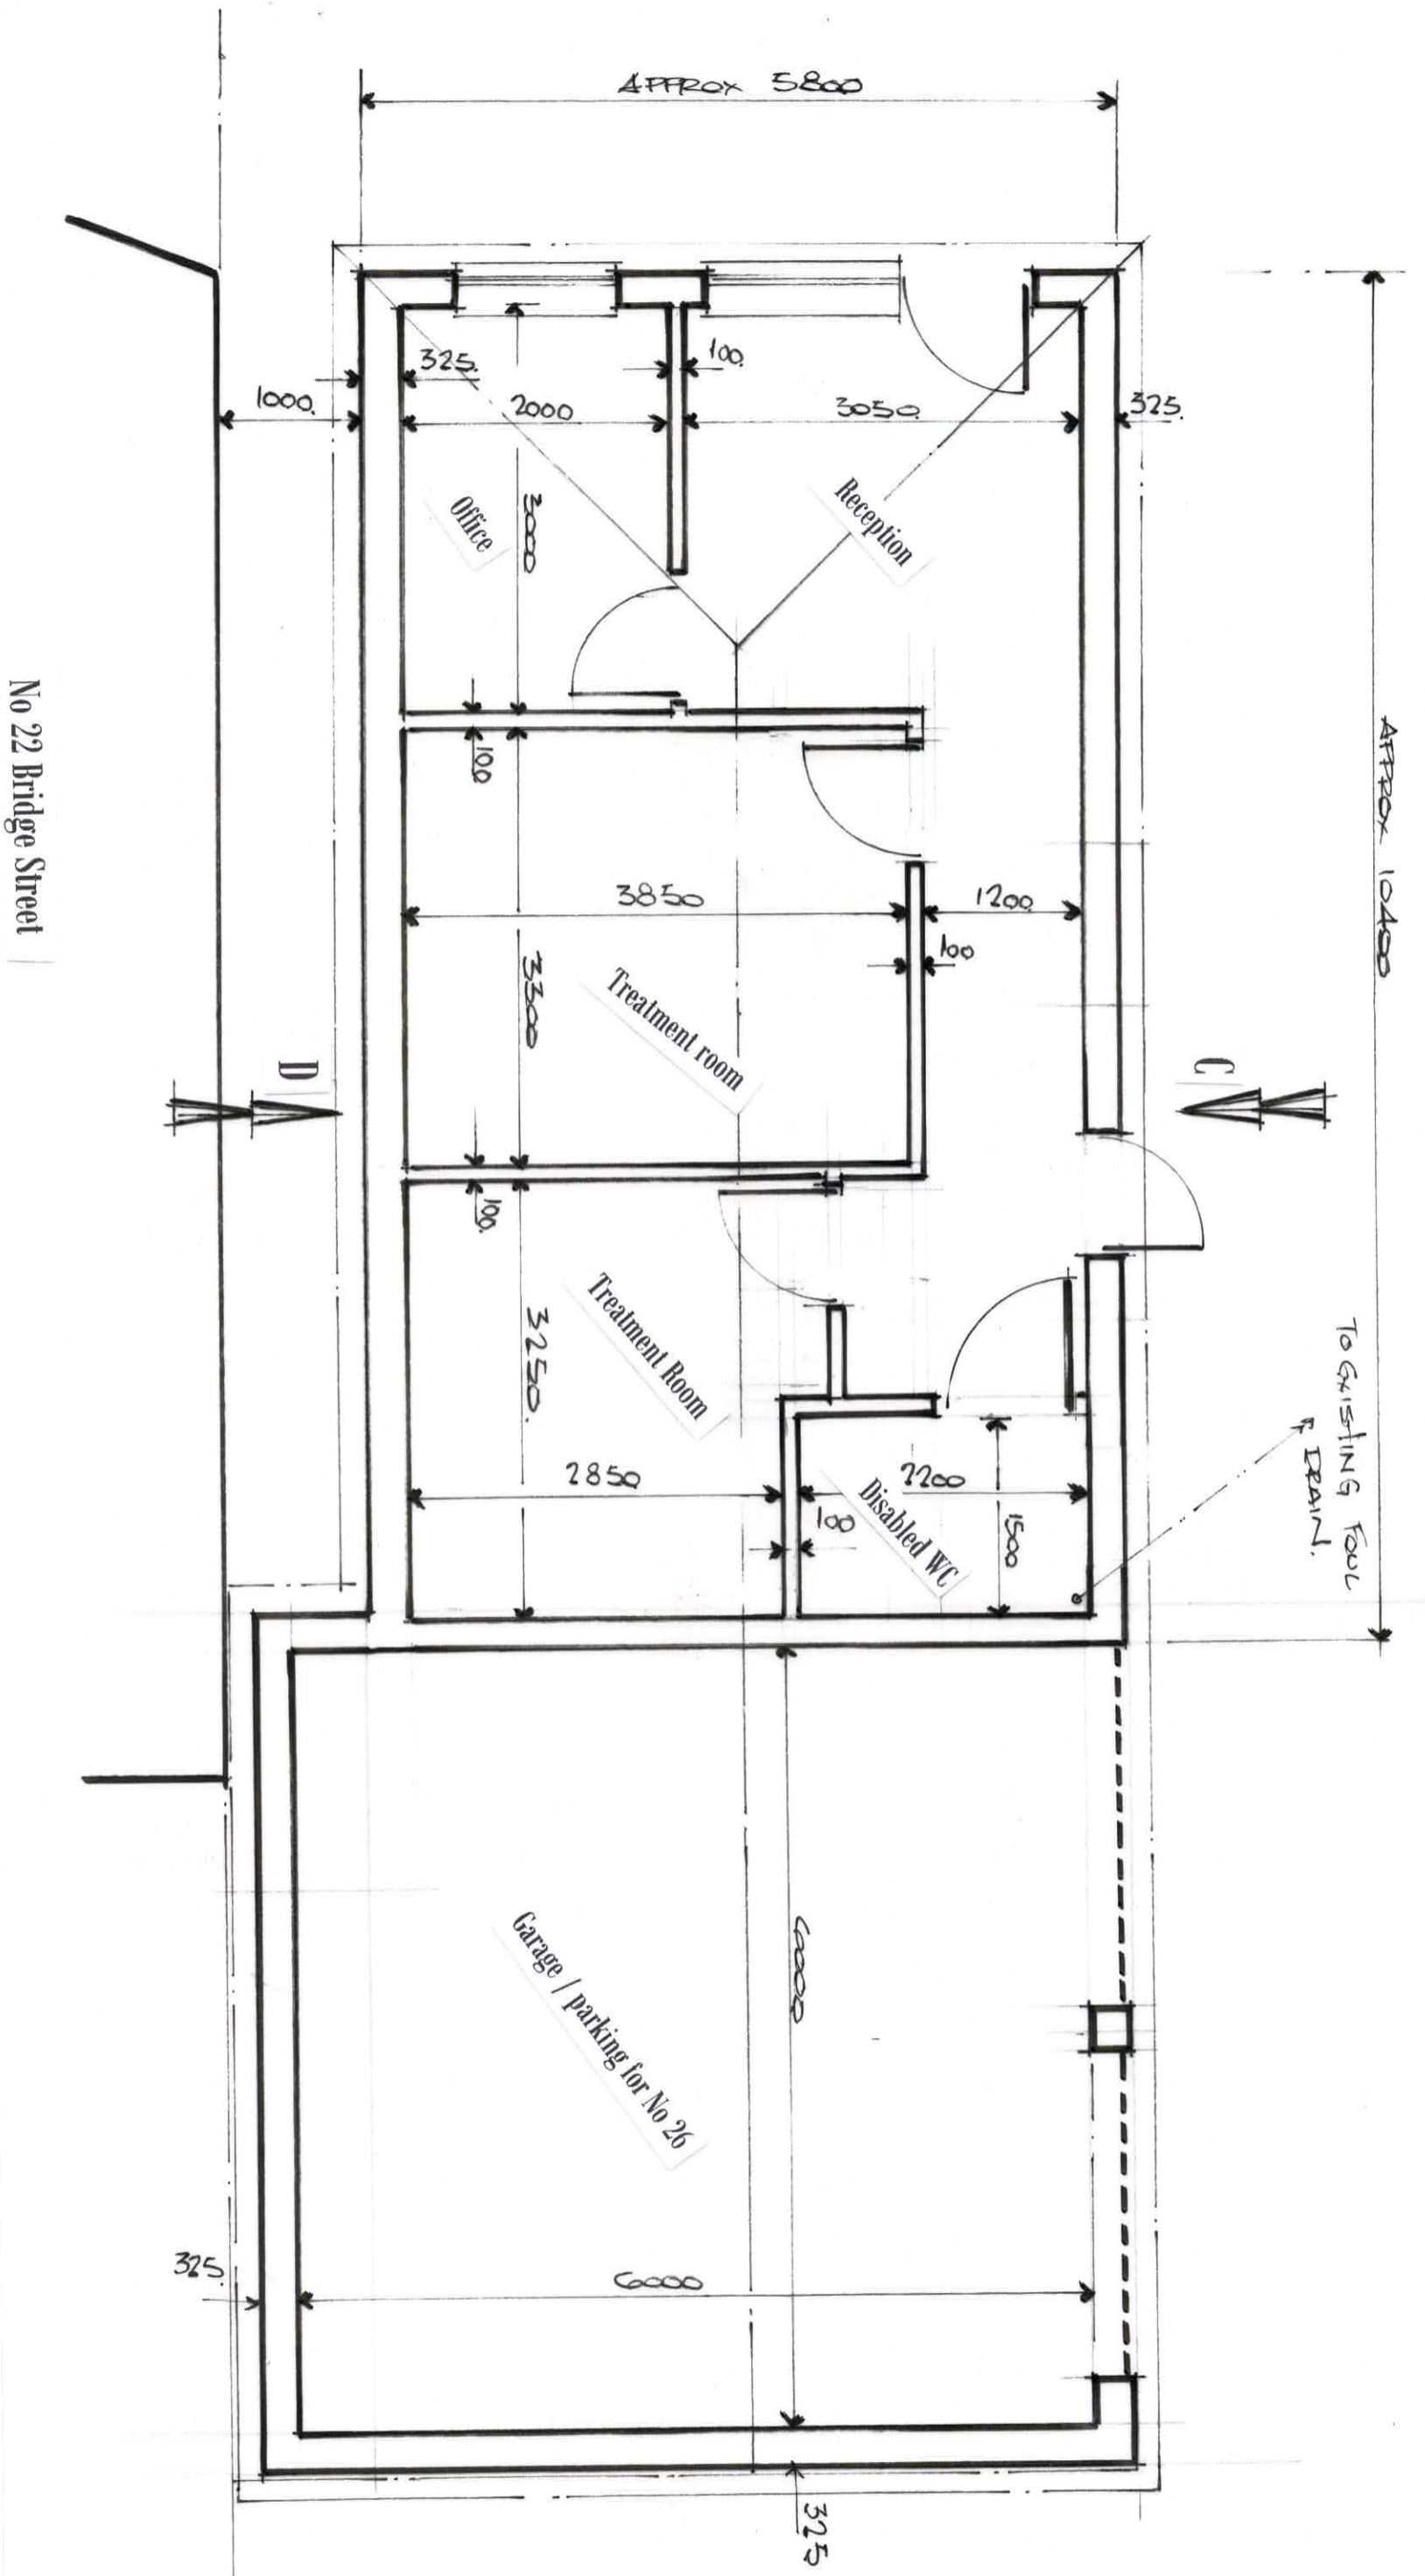

Proposed Floor Plan

New Clinic Details


1:50 @ A3

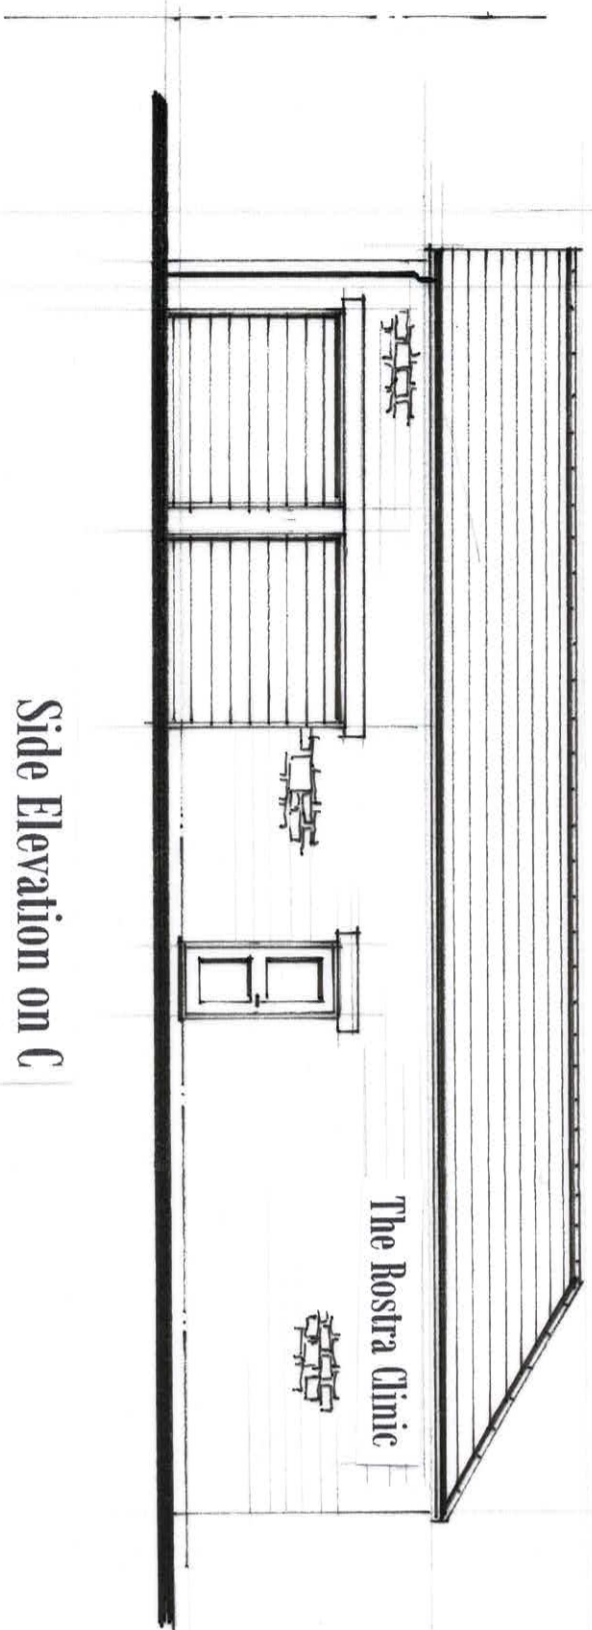

Side Elevation on C

The Rostra Clinic

Roof to be slate to match  
No 22 Bridge Street

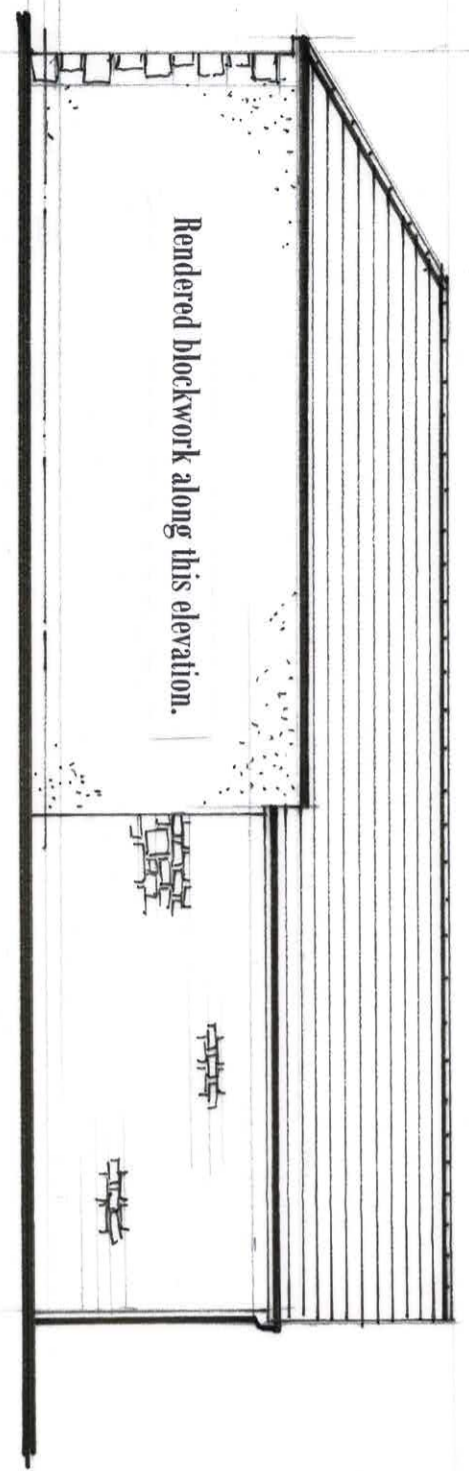


Side Elevation on D

Rendered blockwork along this elevation.


The Rostra Clinic

Natural stone to match  
No 22 Bridge Street

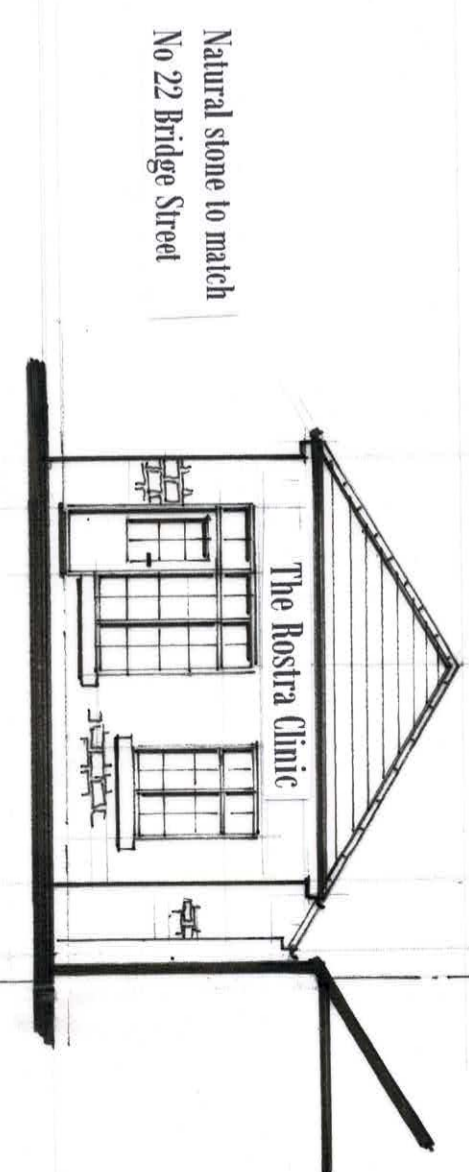

Front Elevation

The Rostra Clinic

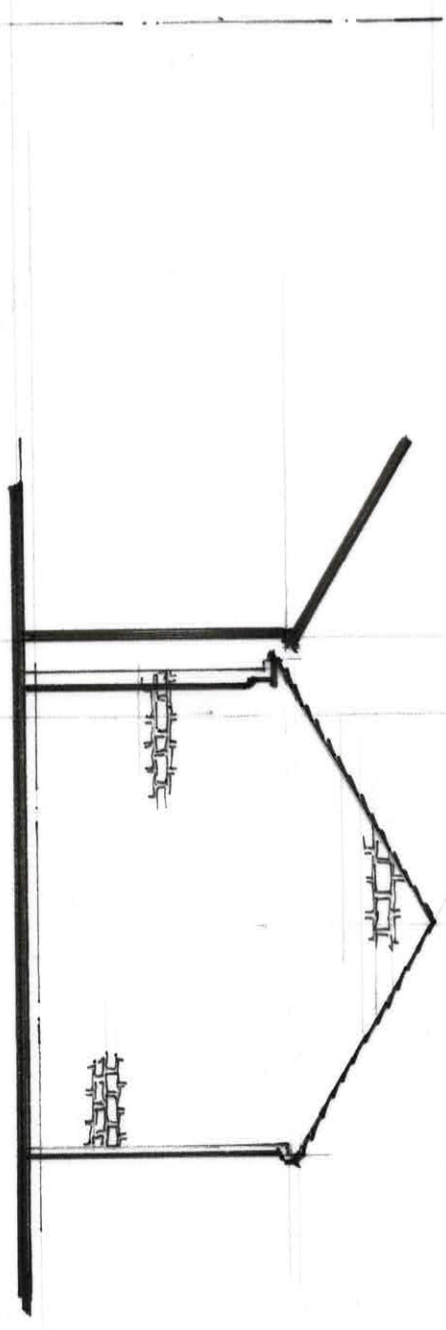

Rear Elevation

Proposed Elevations.

1:100 @ A3