

Existing Plans and Elevations

Client
A. Dickinson & Sons

Project
Erection of Farm Workers Dwelling at Annat Royd Farm, Spicer House Lane, Inghirchworth, Sheffield, S36 7GG.

Company Registration Number: 09898149 – Company Registered in England and Wales


www.paulmatthewsarchitectural.co.uk

07946872499
paul@paulmatthewsarchitectural.co.uk


ARCHITECTURE | PLANNING | DESIGN

Makin Farm
Brow Lane
Holmfirth
HD9 2RJ


Section C-C

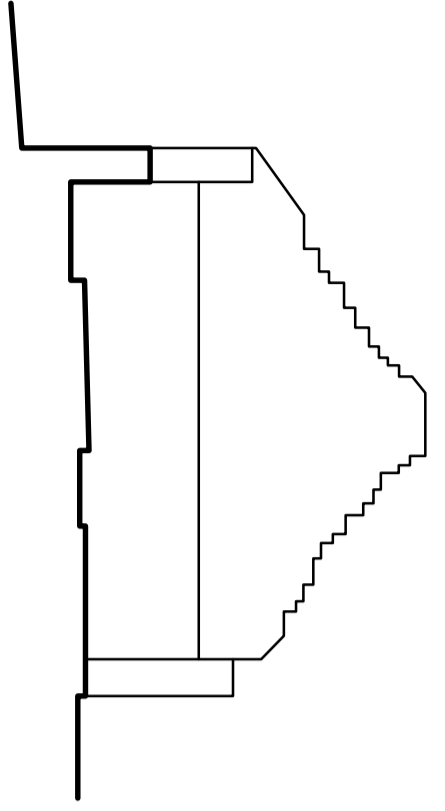


East Elevation

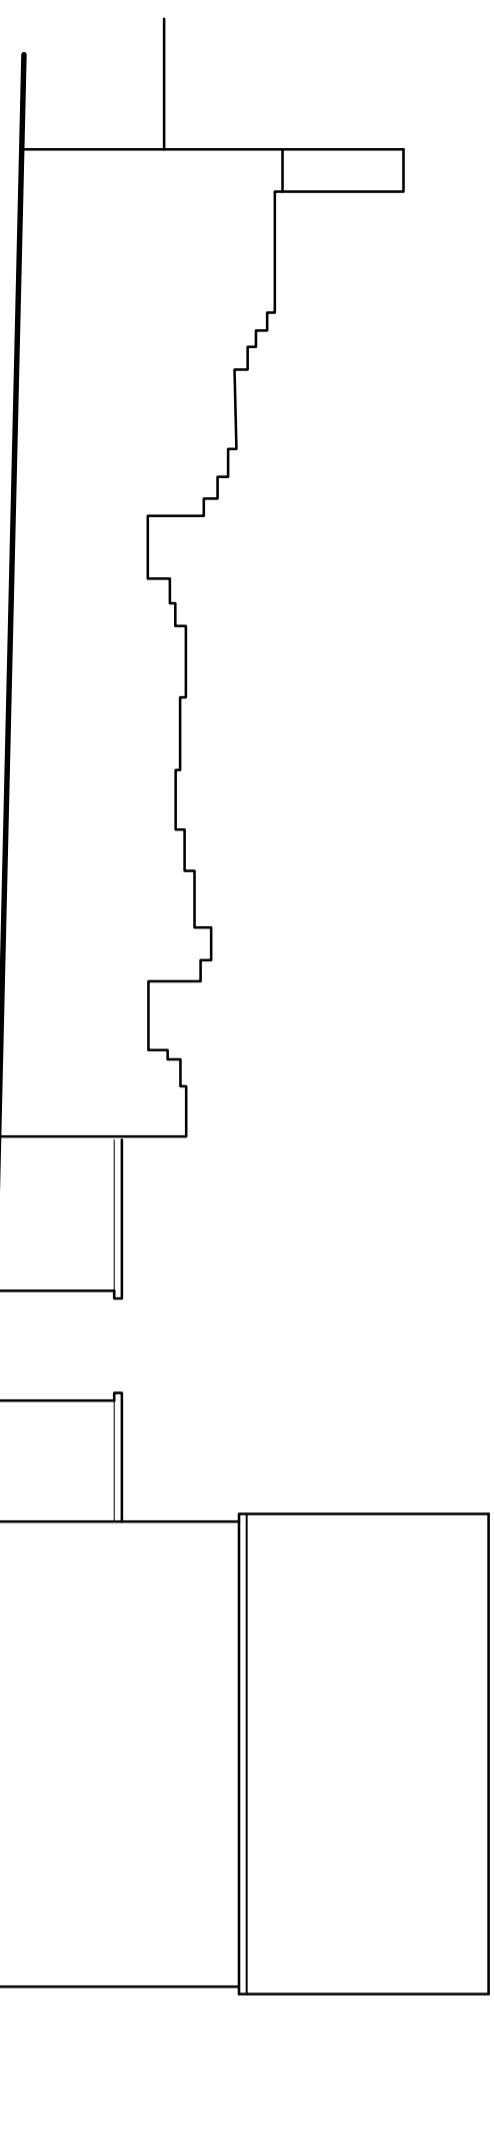


North Elevation

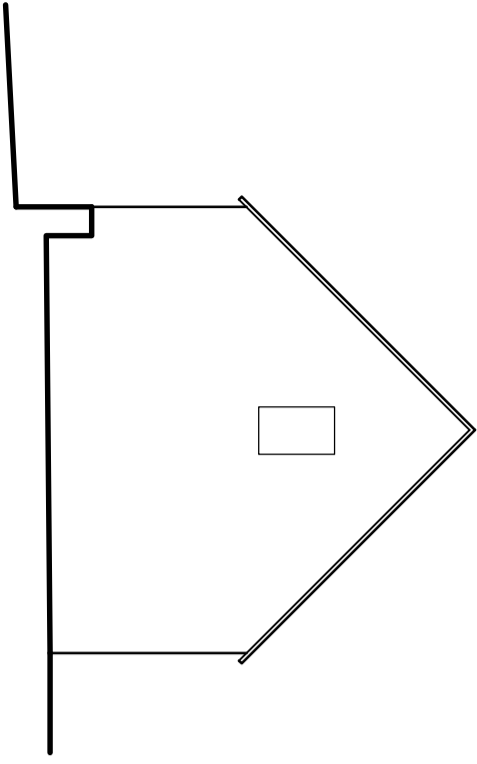


West Elevation

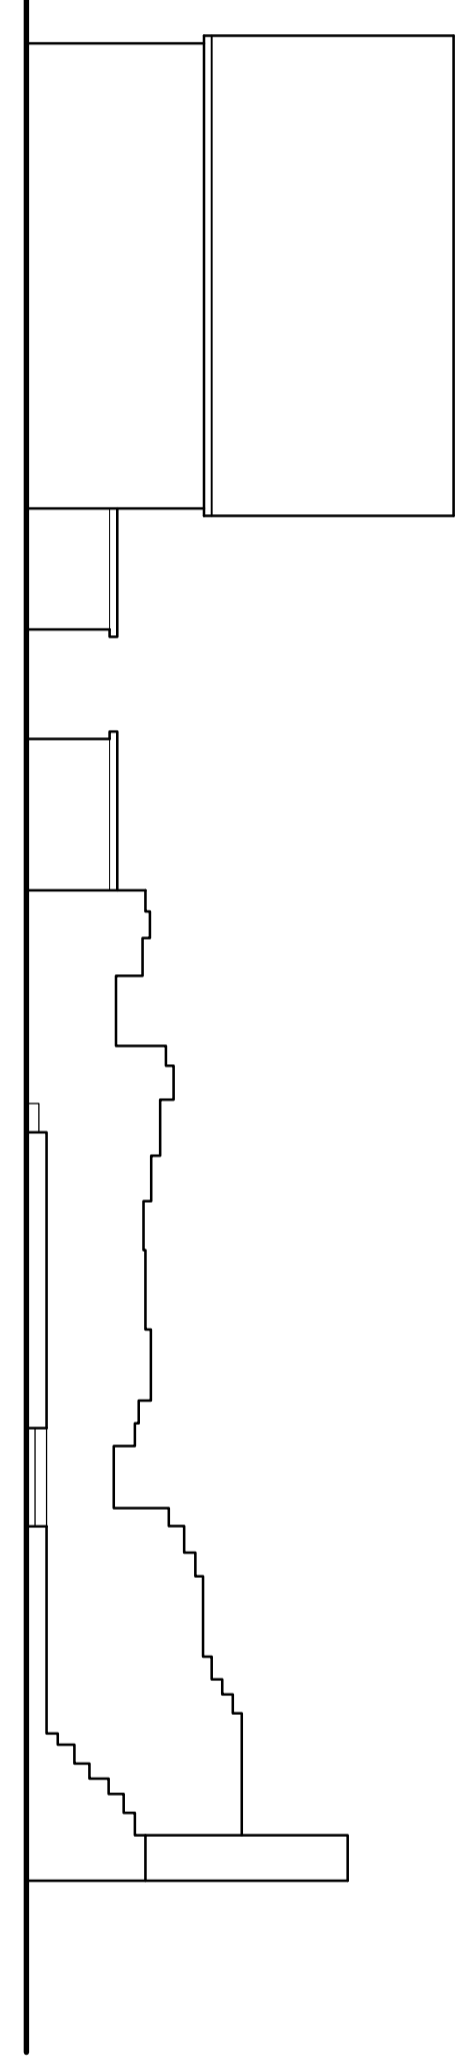


South Elevation

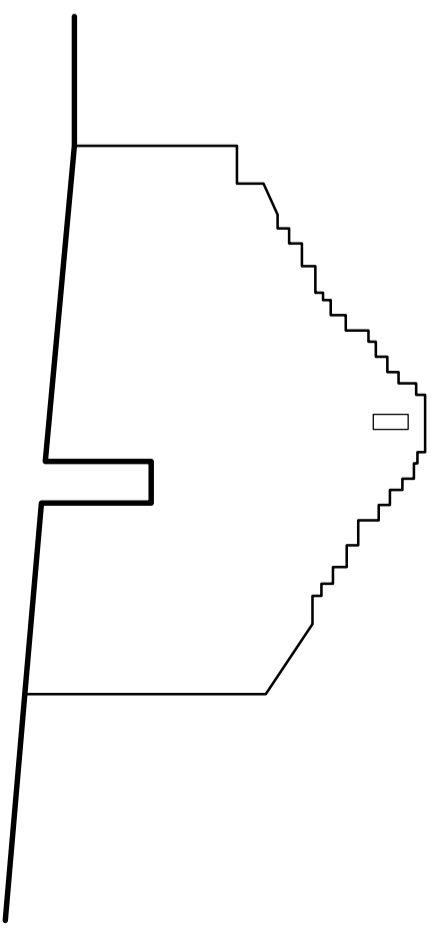


Section A-A

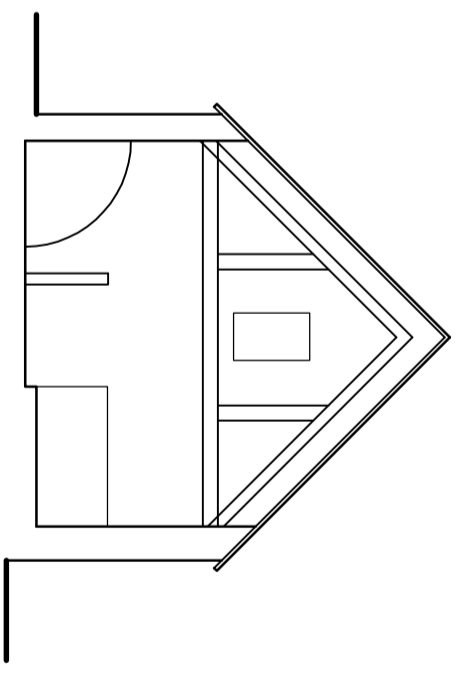



Section B-B

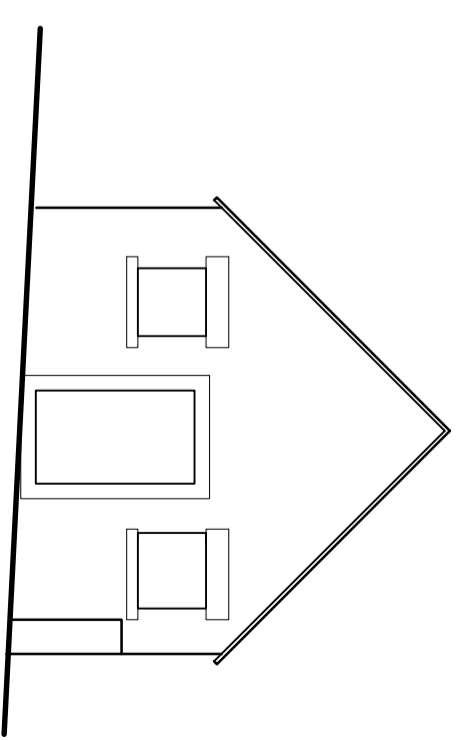

Roof Plan

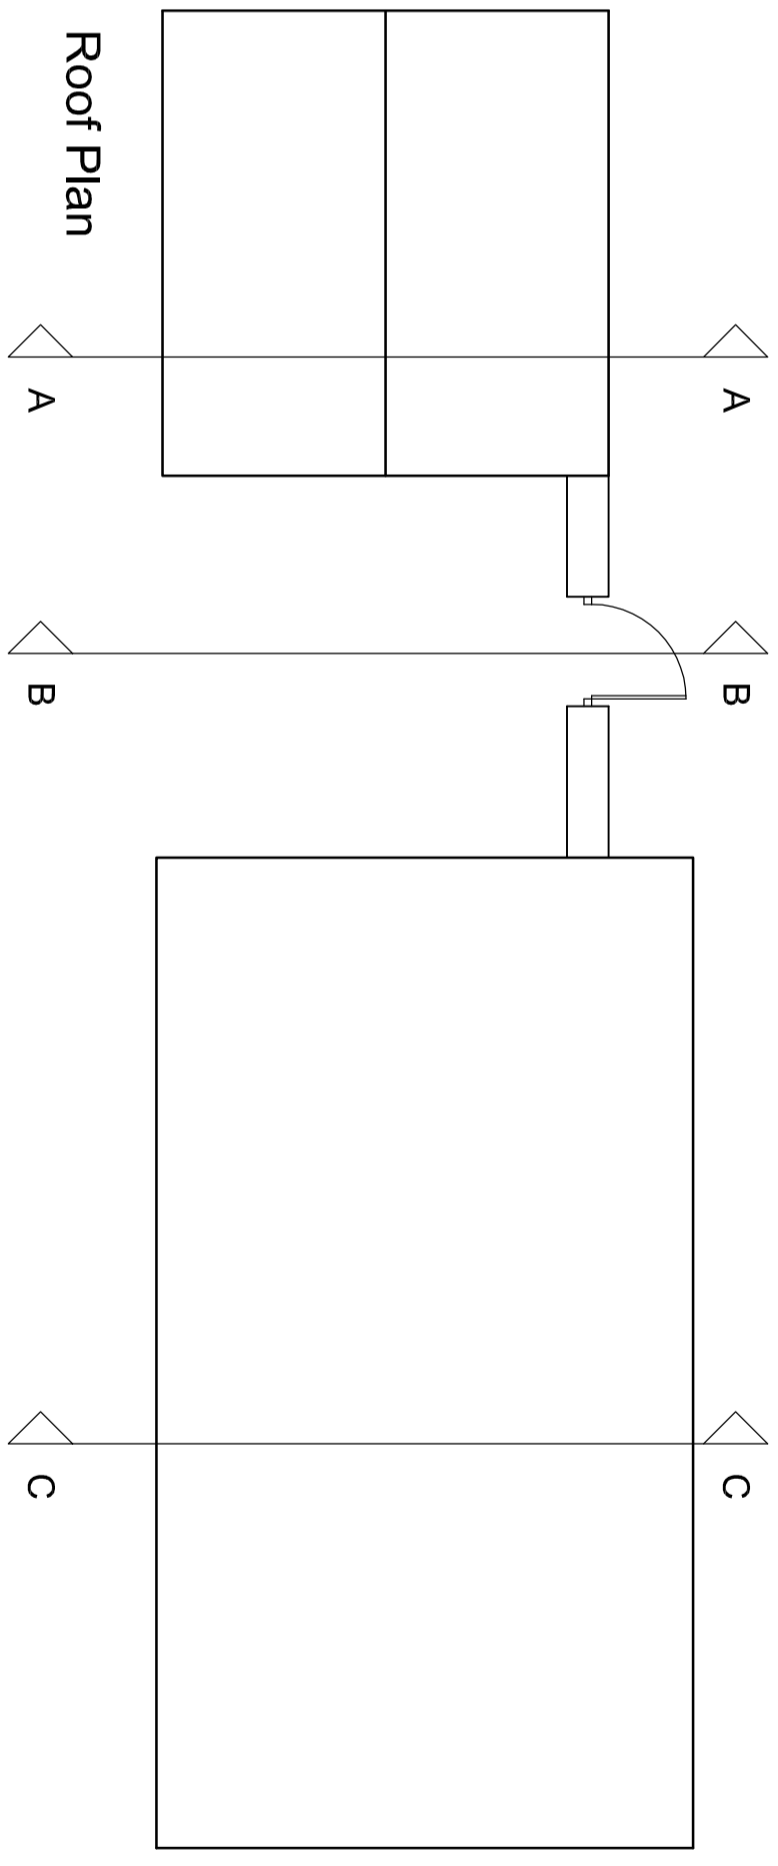

Ground Floor Plan

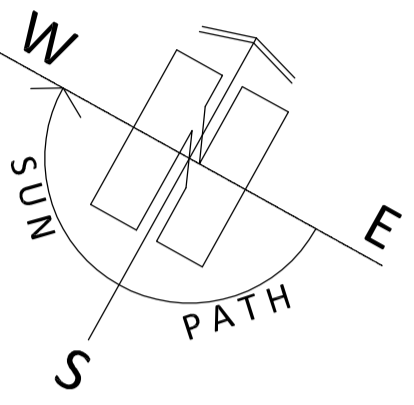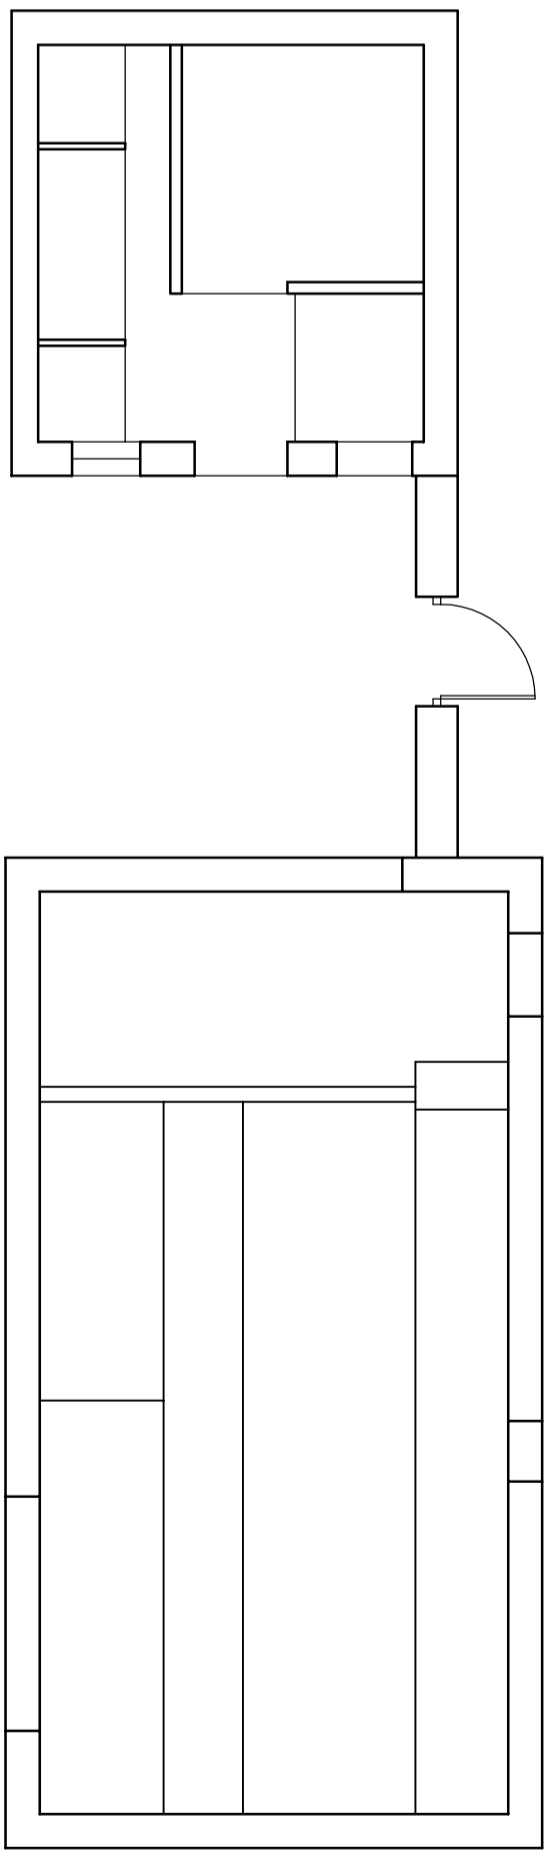

1:100

