



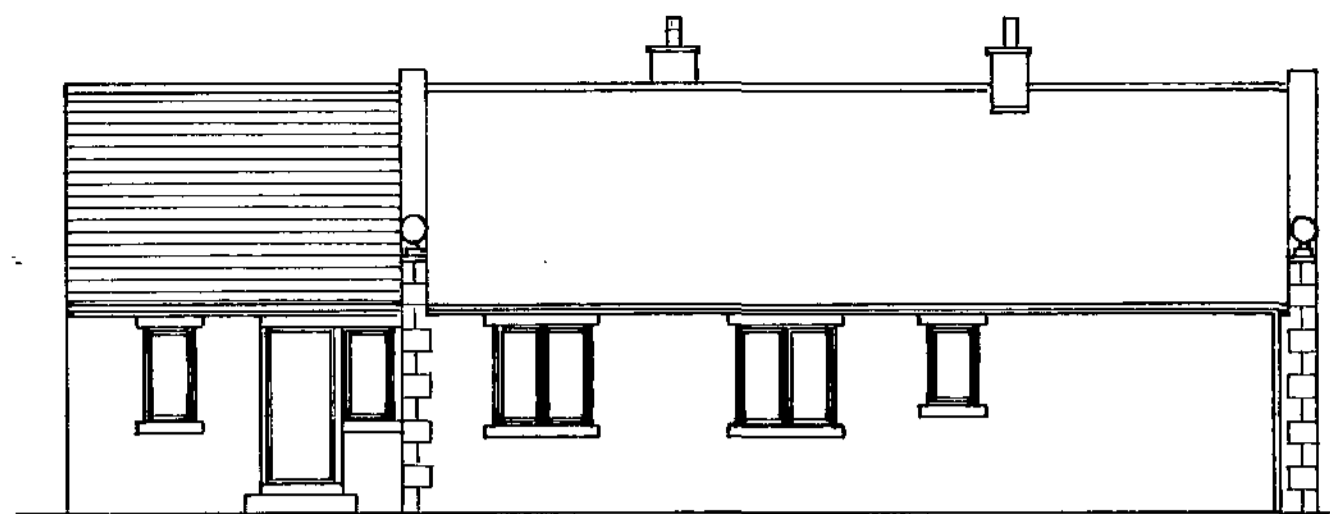

S. E. ELEVATION

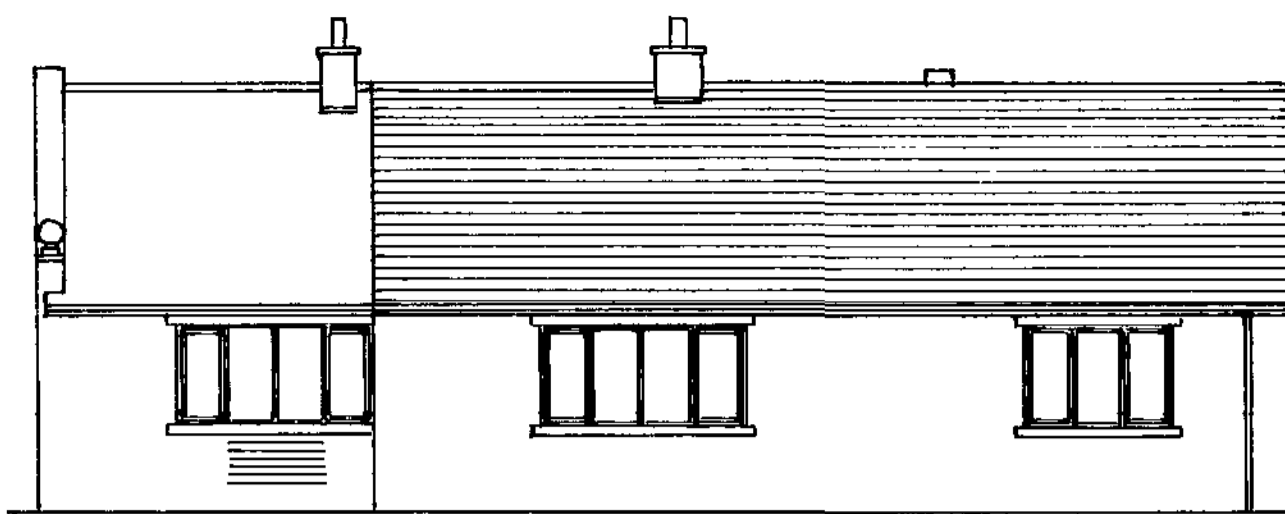

PROPOSED N. E. ELEVATION




PROPOSED S. W. ELEVATION




PROPOSED N. W. ELEVATION




N. W. ELEVATION

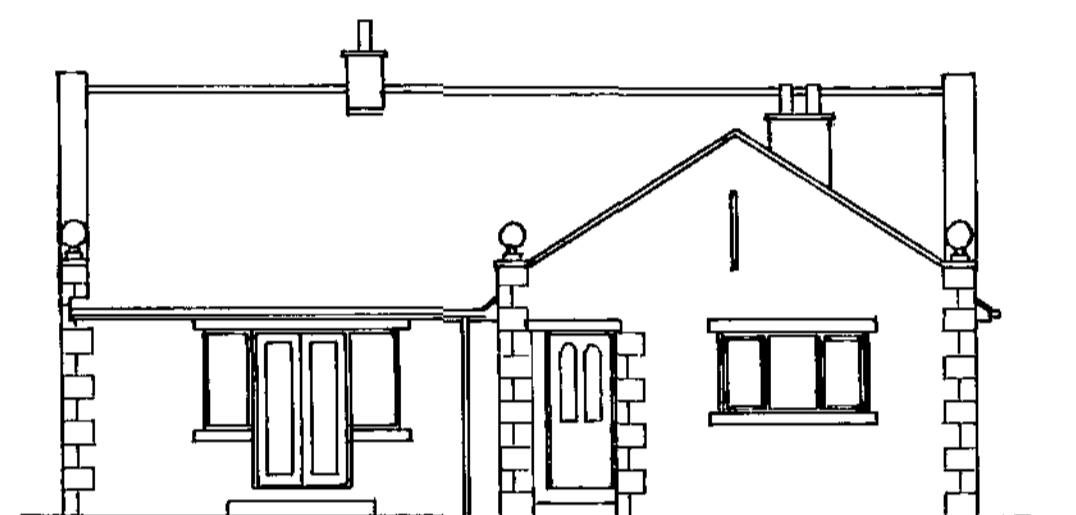

S. W. ELEVATION

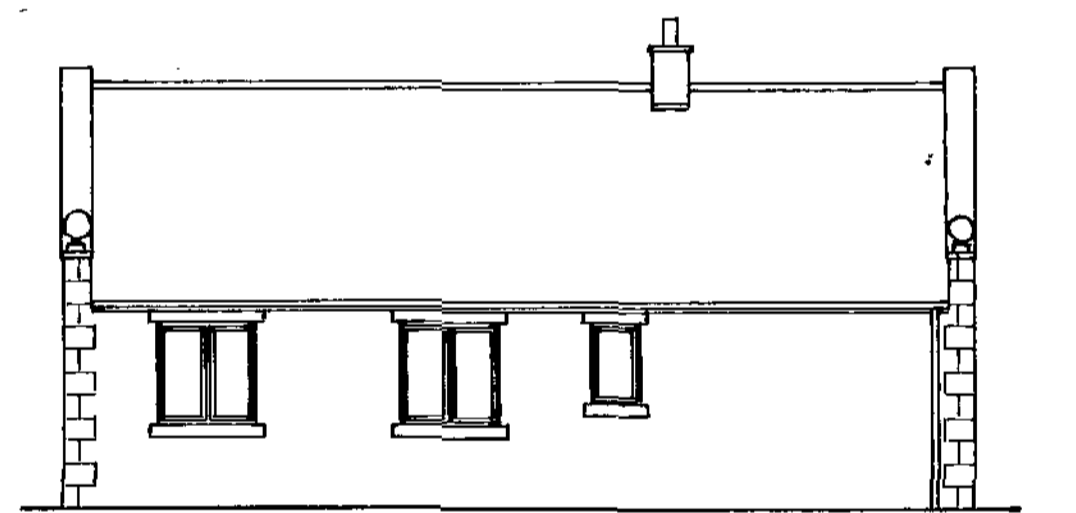


N. E. ELEVATION

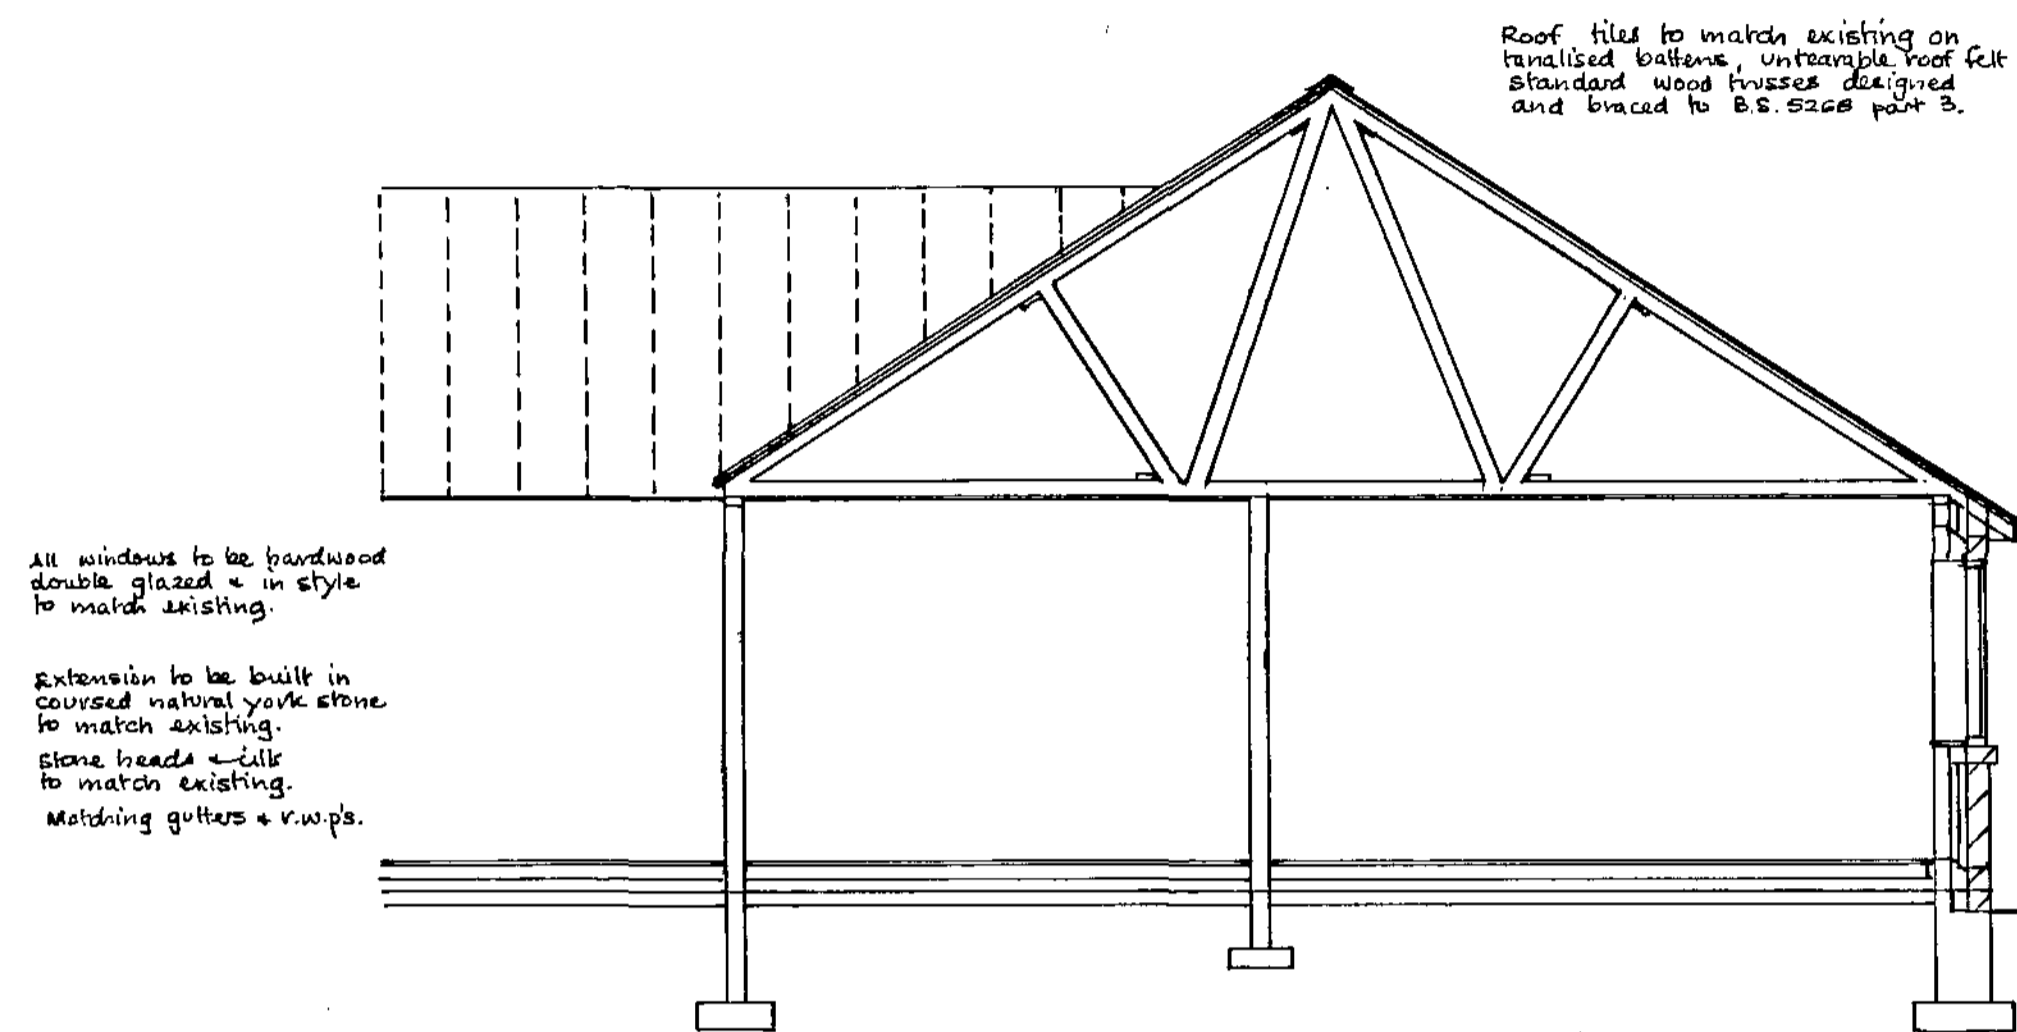


SECTION

All windows to be hardwood double glazed & in style to match existing.
extension to be built in coursed natural york stone to match existing.
stone heads & sills to match existing.
Molding gutters & wrings.

Roof tiles to match existing on terraced below, unchangeable roof felt standard wood trusses designed and braced to B.S. 5262 part 3.

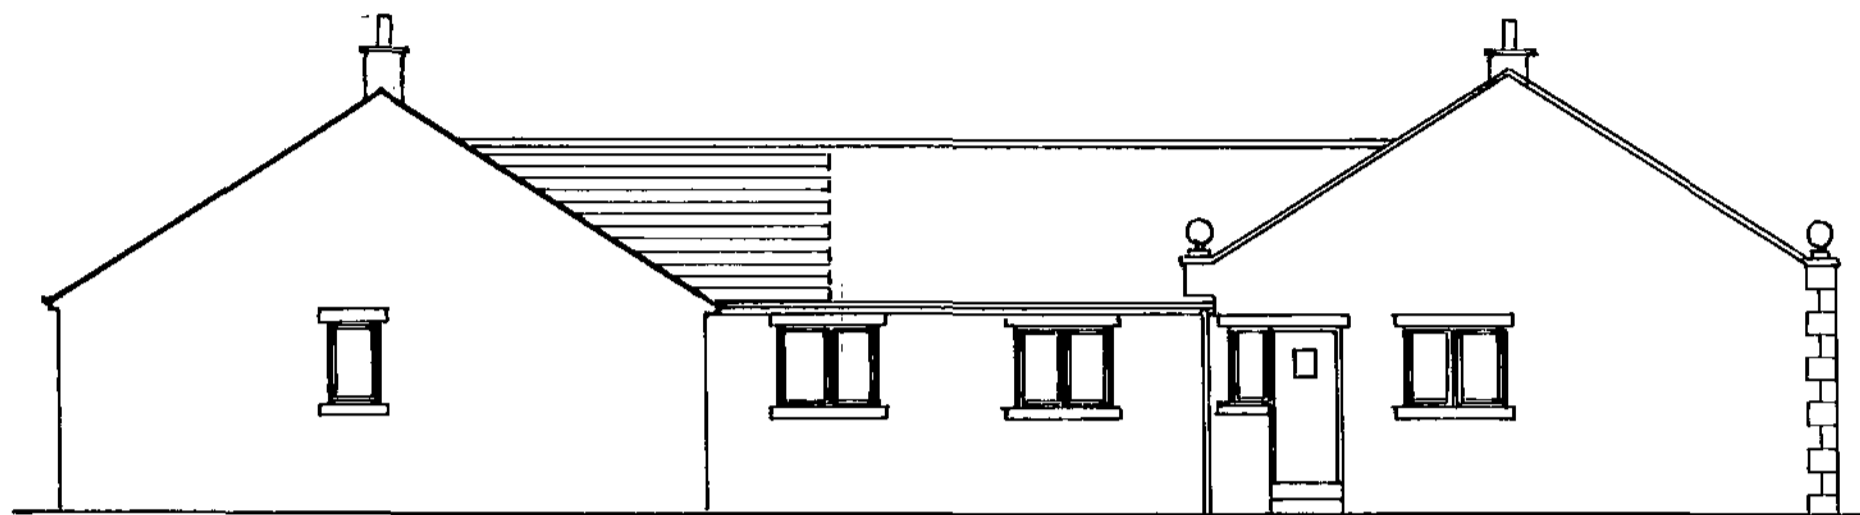


PROPOSED S. E. ELEVATION

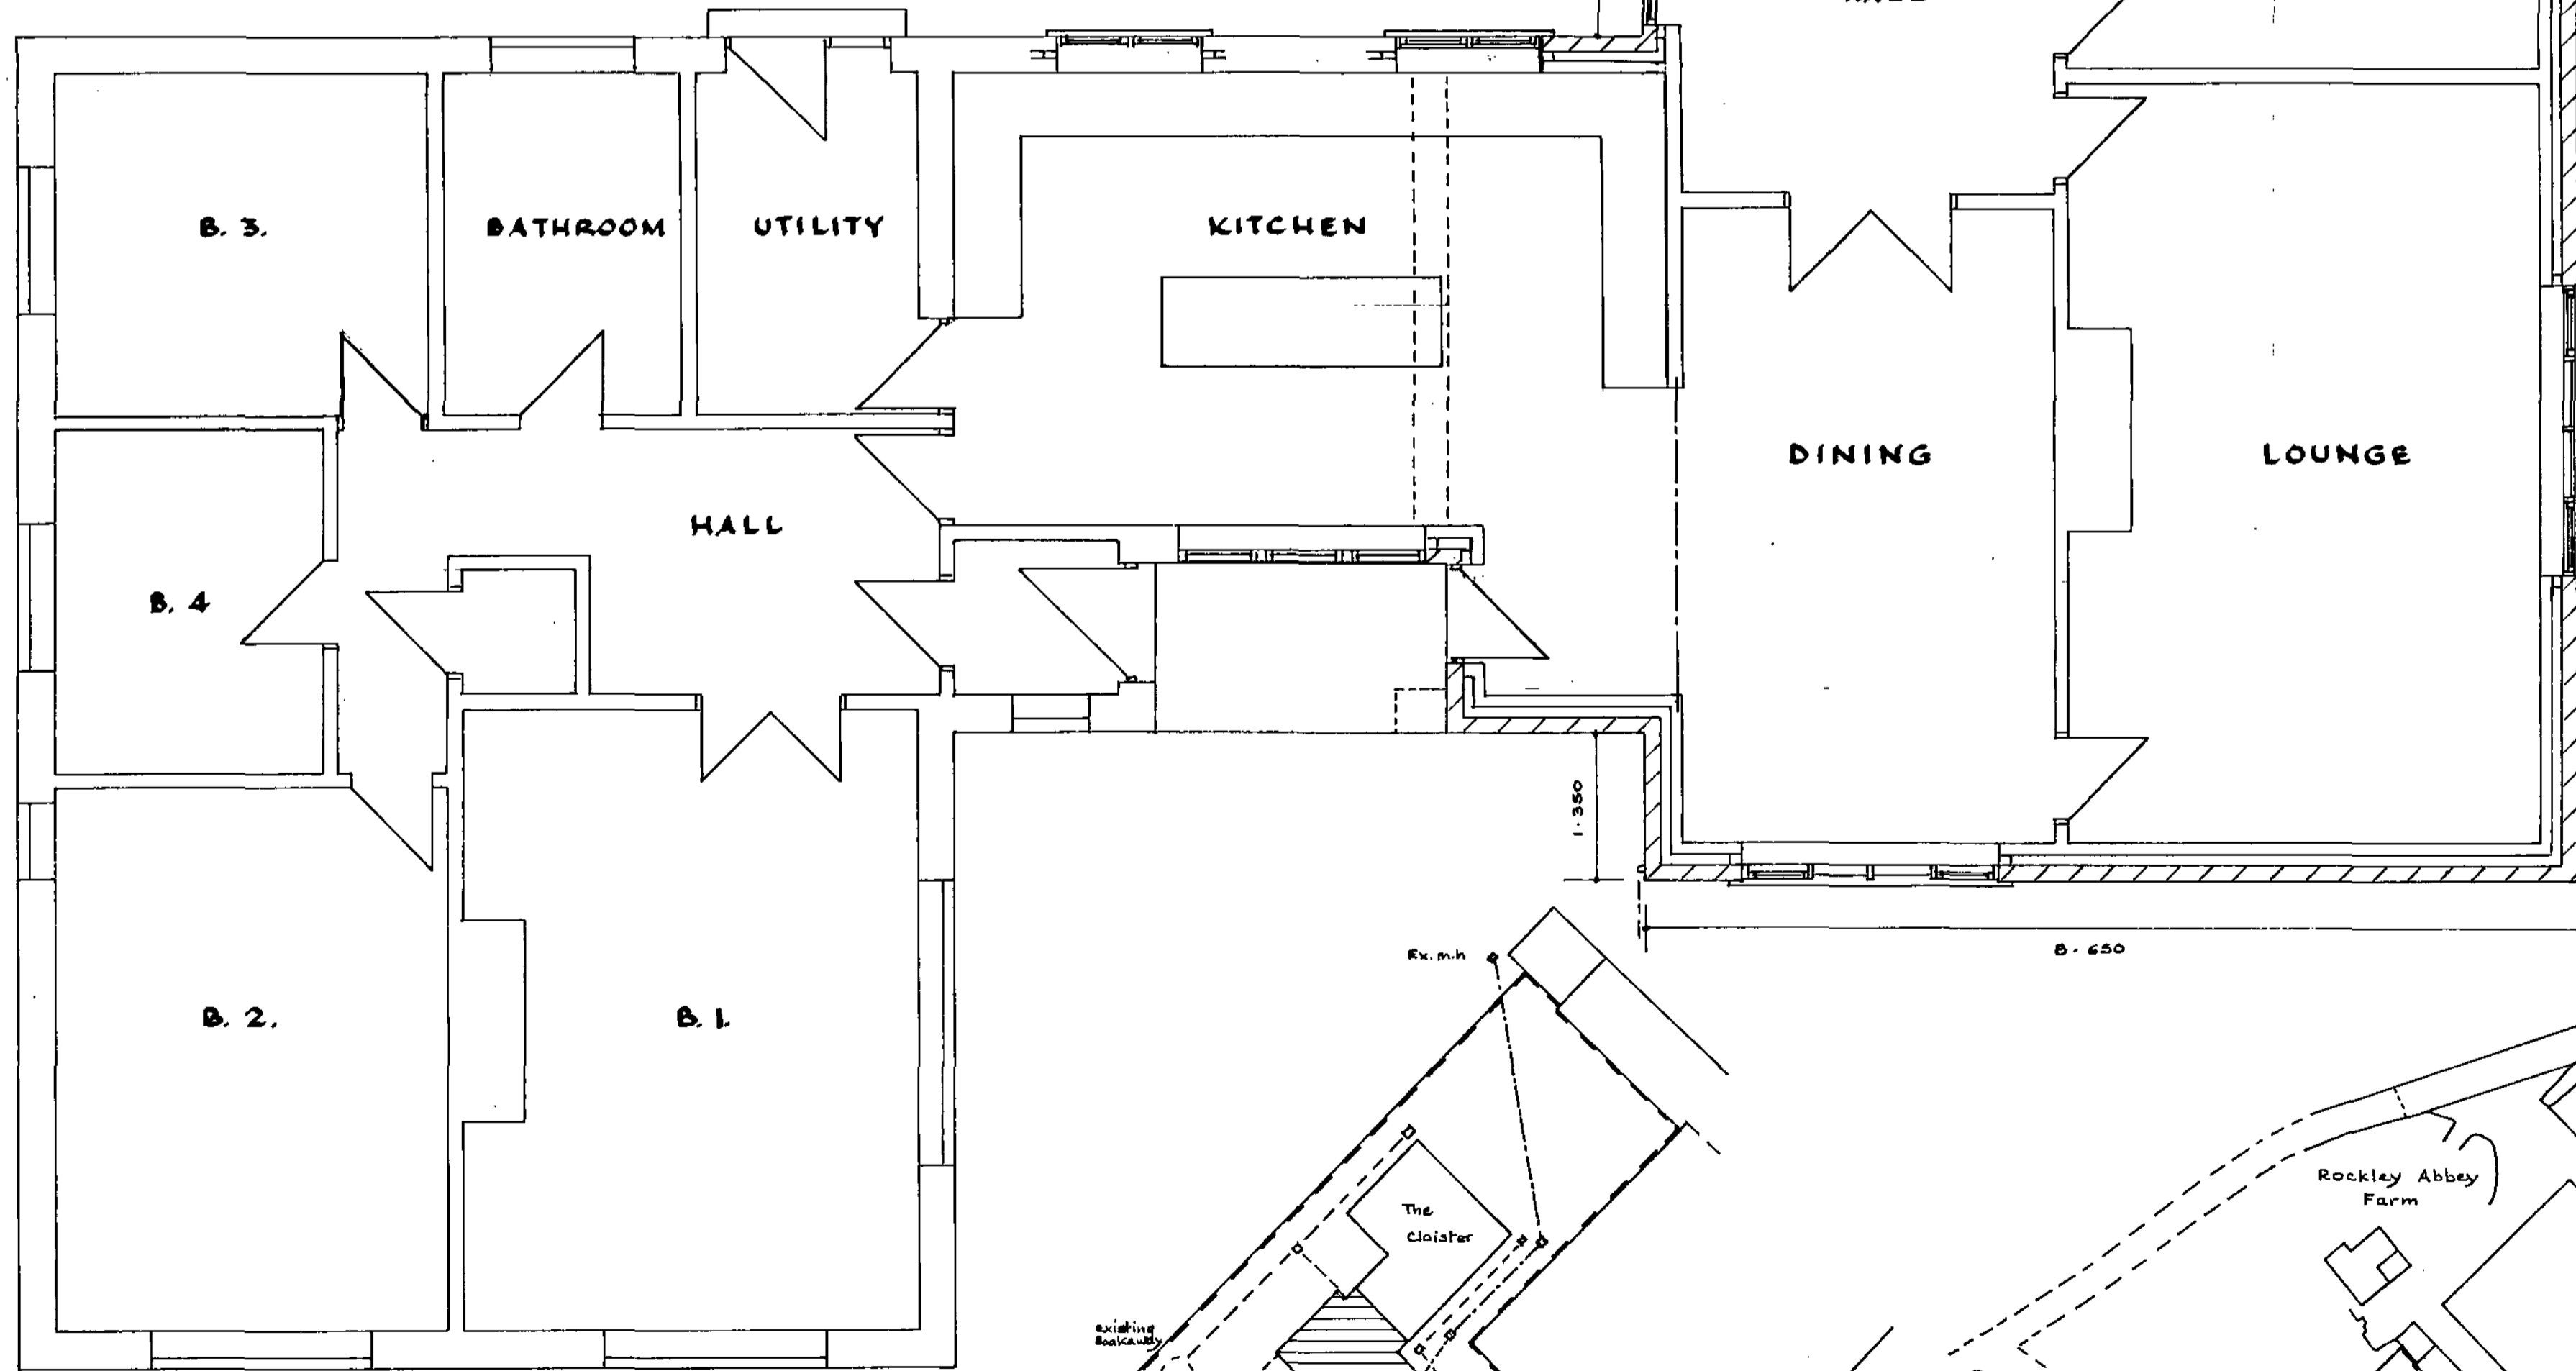

PROPOSED PLAN


EXISTING DWELLING
134.33 Sq. metres
PROPOSED EXTENSION
116.08 Sq. metres
Increase 86.40%.

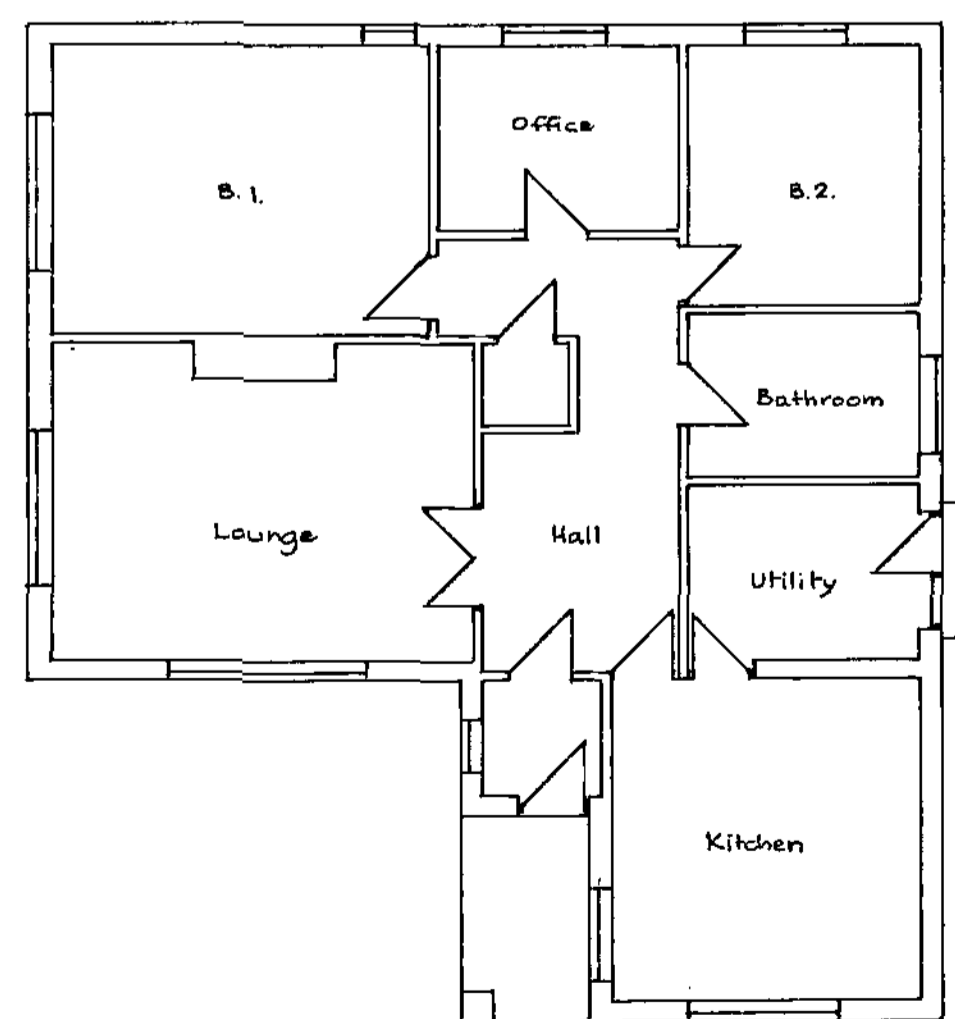


EXISTING PLAN

SCALES: 1 TO 50, 1 TO 100.


PROPOSED EXTENSION - THE CLOISTER, ROCKLEY LANE, WORSBROUGH, BARNSELY - MR. R. HODGSON.

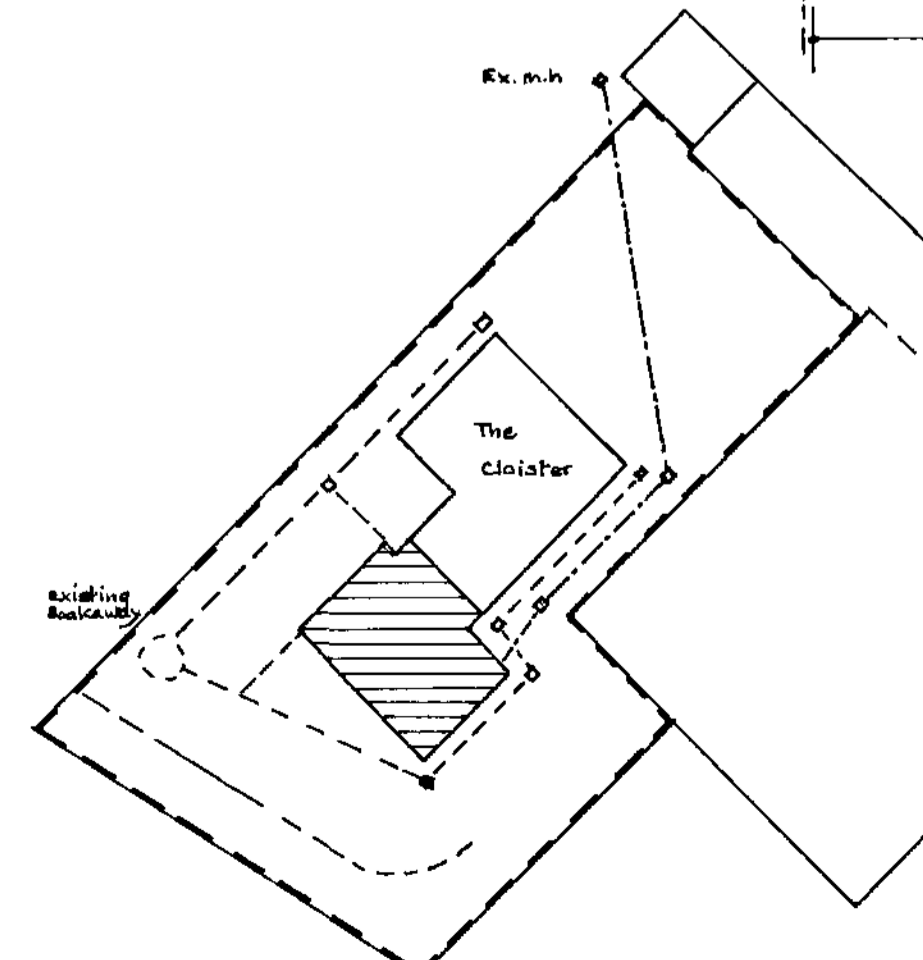

SCALE: 1/500

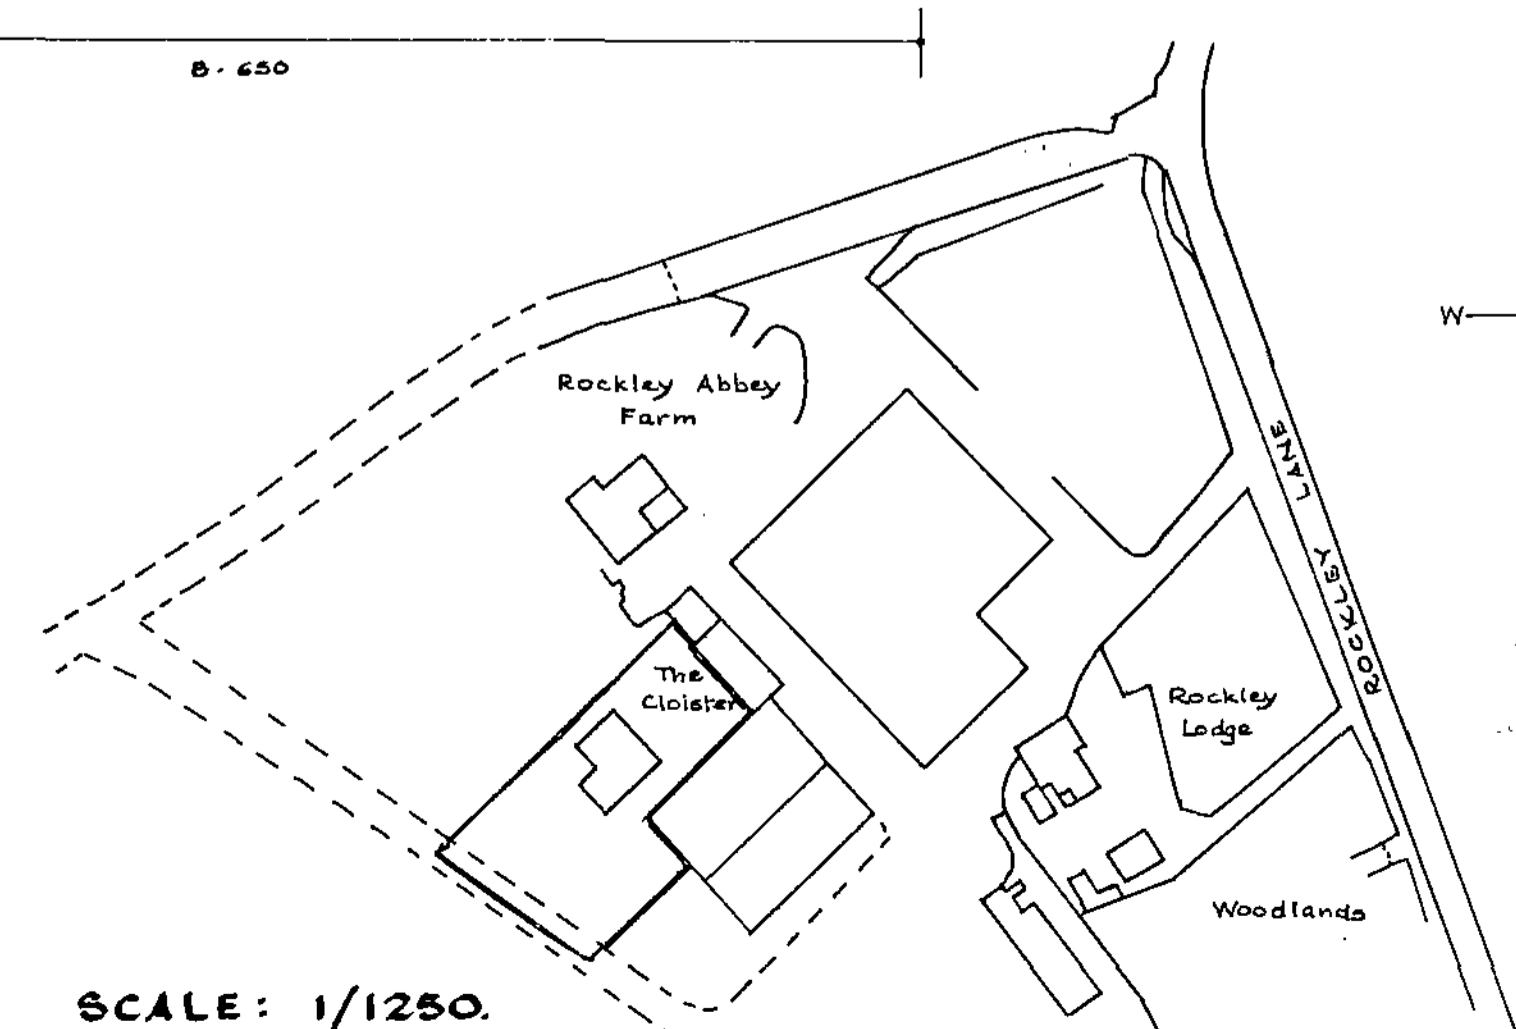

SCALE: 1/1250

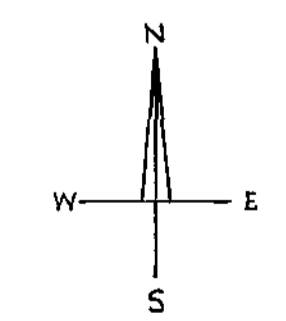

22 SEP 2008