



QUARRY BANK CLOSE

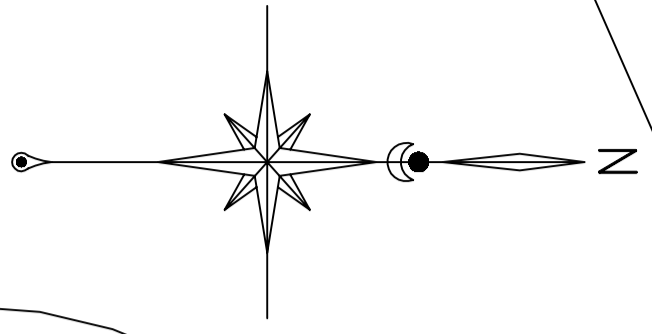

3

5

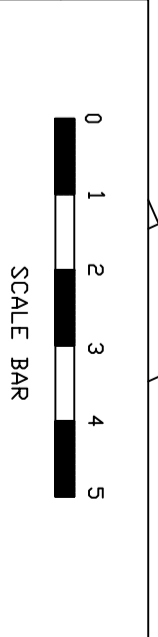

CLIENT MR & MRS LYCETTE 5 QUARRY BANK CLOSE CUDWORTH	REV			
	DRG No	22/007		

TITLE
DRAWING SHOWING PROPOSED SITE LAYOUT

SCALE 1:100 @ A3

DATE 25/04/2022

