



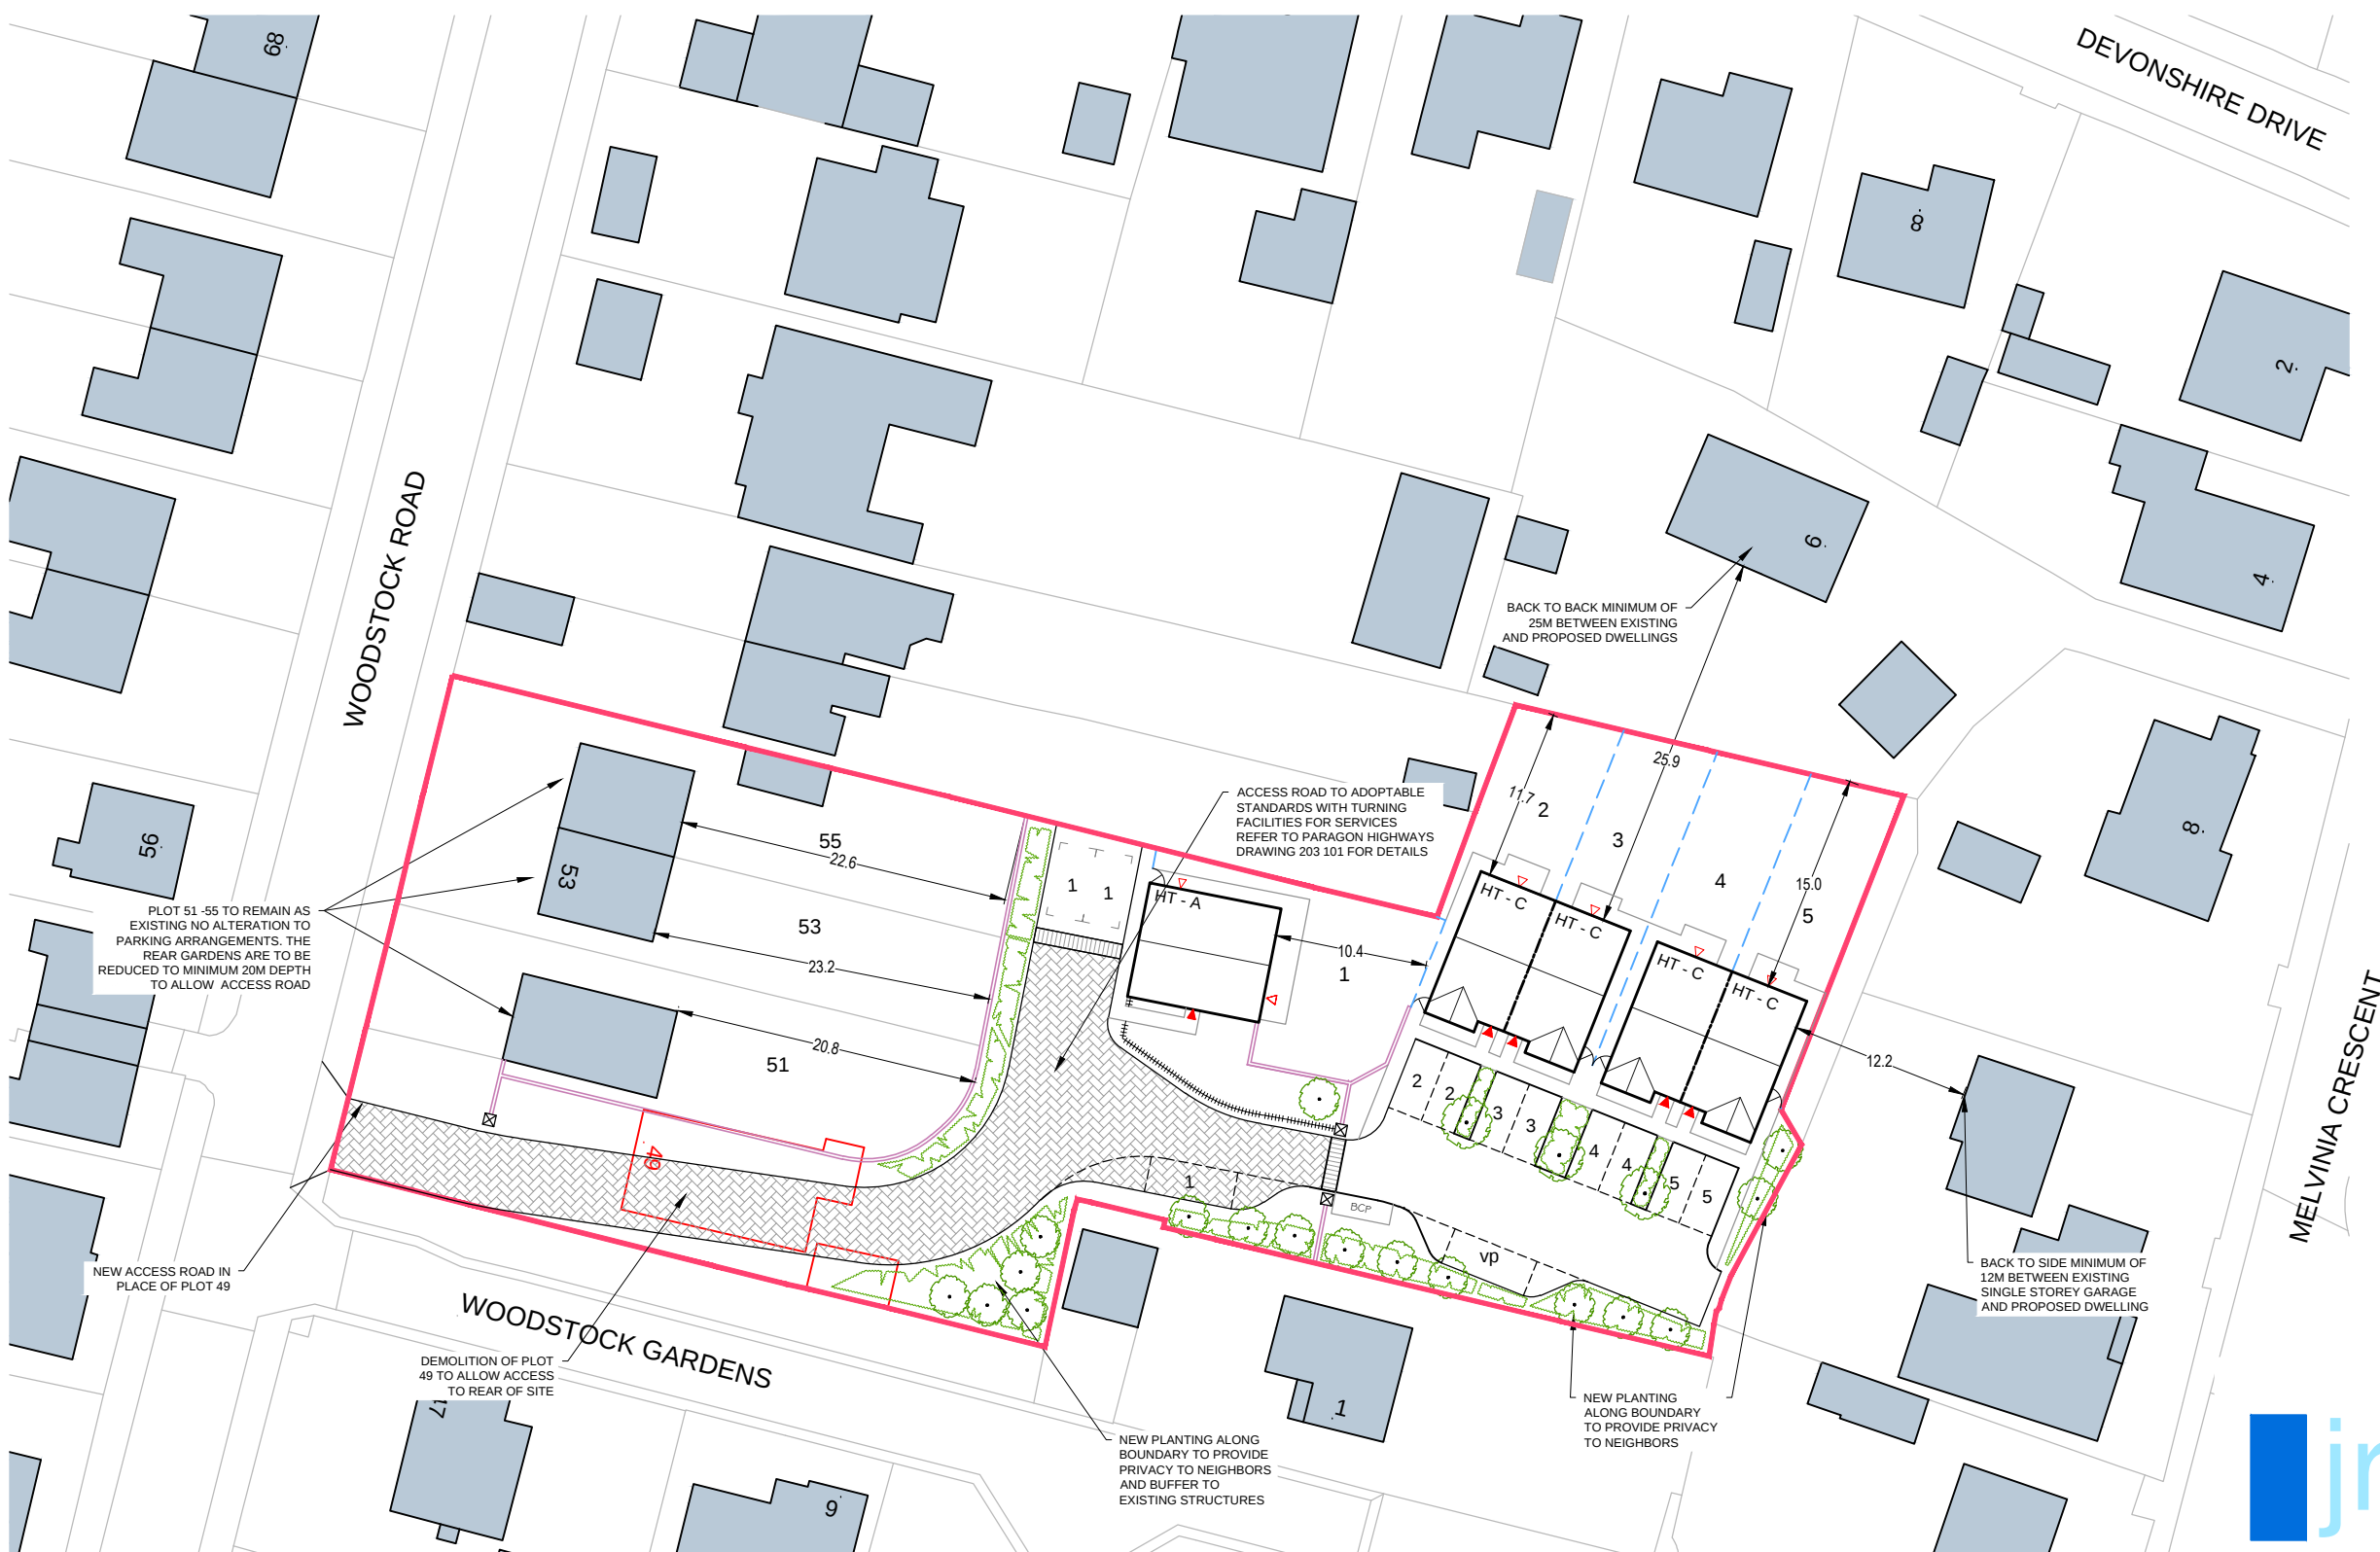

- PLANNING LAYOUT LAYERS KEY:
- SITE BOUNDARY
 - 1800mm TIMBER FENCE
 - 1800mm BRICK WALL
 - 900mm METAL RAILINGS
 - 450mm KNEE HIGH RAIL
 - PILLARS
 - GATE
 - BINS / BIN COLLECTION POINT
 - TREES
 - HEDGES / PLANTING

ACCOMDATION SCHEDULE				
House Type	PLOTS	BEDS	STOREY	NUMBER
Existing	51-55	N/A	2	3
A	1	4	2	1
C	2,3,4,5	3	2	4
TOTAL				8

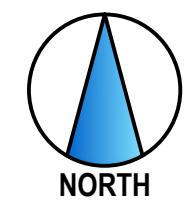

CLIENT: MR S CLAYBURN		DRAWING NUMBER: 19 5137 04	
PROJECT: 49,51,53 & 55 WOODSTOCK ROAD BARNSELY		SCALE @ A3: 1:500	
DRAWING: PROPOSED LAYOUT	DRAWN: THS	DATE: 18.10.21	DATE: 18.10.21
	CHECKED: VS	DATE: 18.10.21	

04 / PROPOSED LAYOUT

Do not scale off this drawing - Only figured dimensions to be taken from this drawing. Drawings based on Ordnance Survey and/or existing record drawings - Design and Drawing content subject to Site Survey, Structural Survey, Site Investigations, Planning and Statutory Requirements and Approvals. Authorised reproduction from Ordnance Survey Map with permission of the Controller of Her Majesty's Stationery Office. Crown Copyright reserved.

14 MARINER COURT / CALDER PARK / WAKEFIELD / WF4 3FL
01924 383322 / www.jrpassoc.co.uk / info@jrpassoc.co.uk
jrpassociates is a trading style of John R Paley Associates Limited