

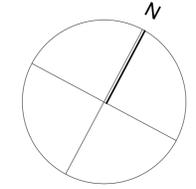
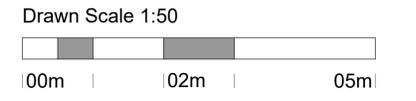
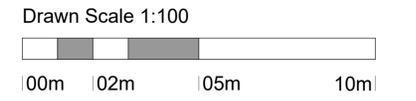


Swallow Barn, Crow Edge, Block plan

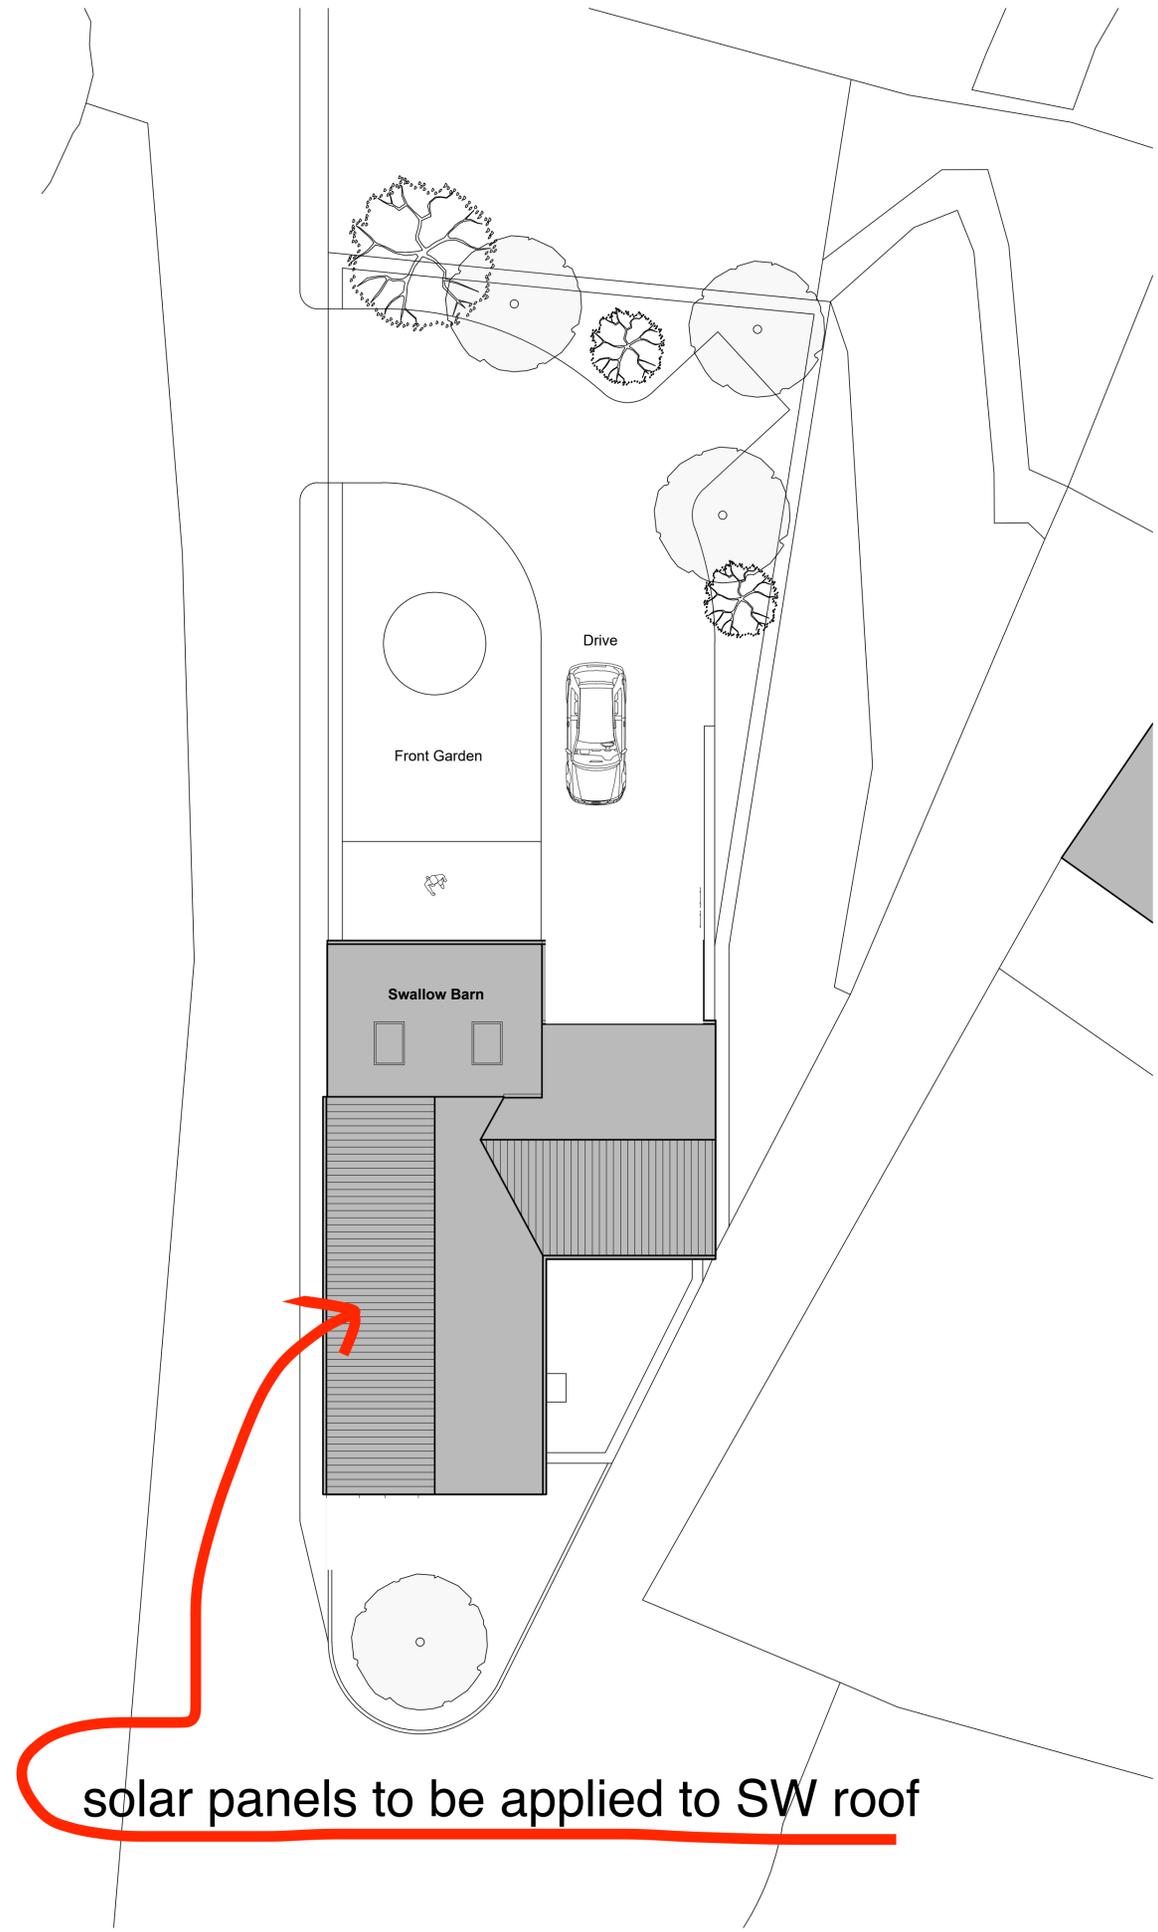

Private Drive

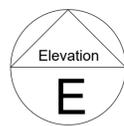

solar panels to be applied to SW roof