

E-05

Elevation (1)


1:50



E-03

Elevation (2)

1:100

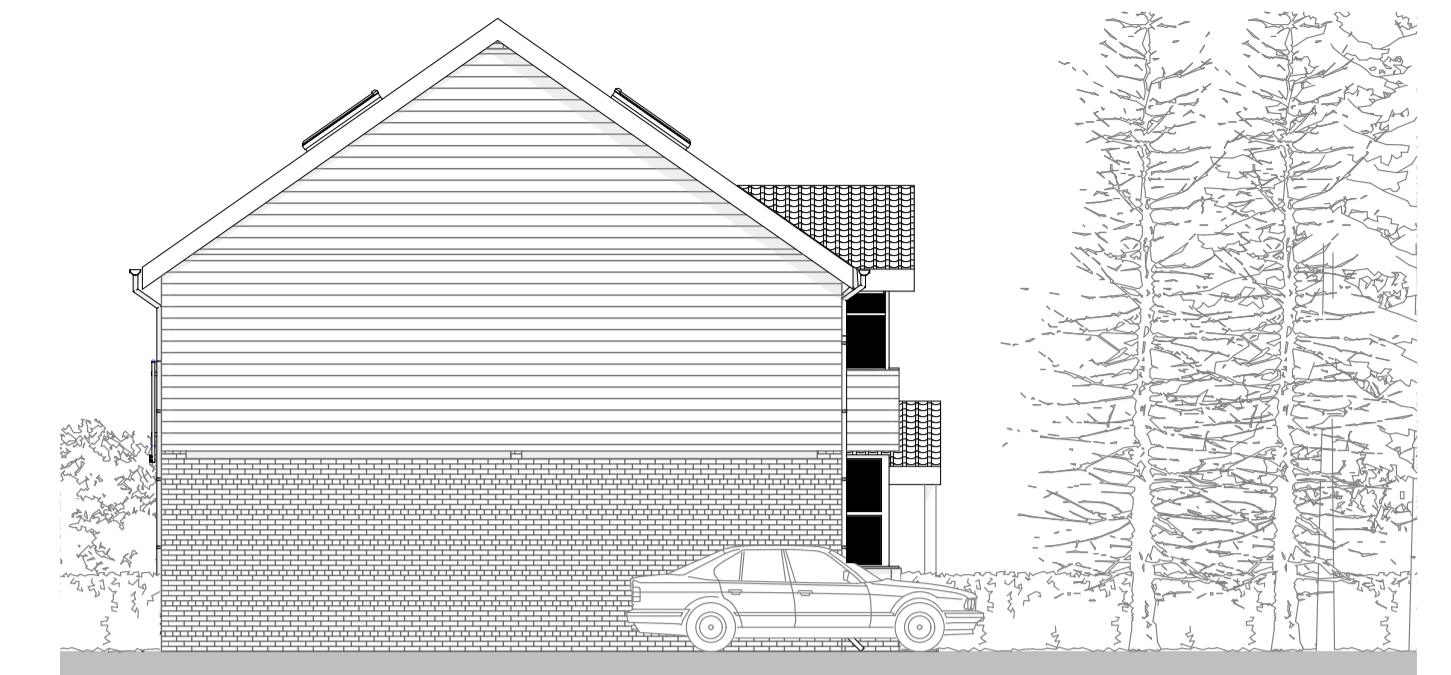


1.

E-04

Story (1)

1:50

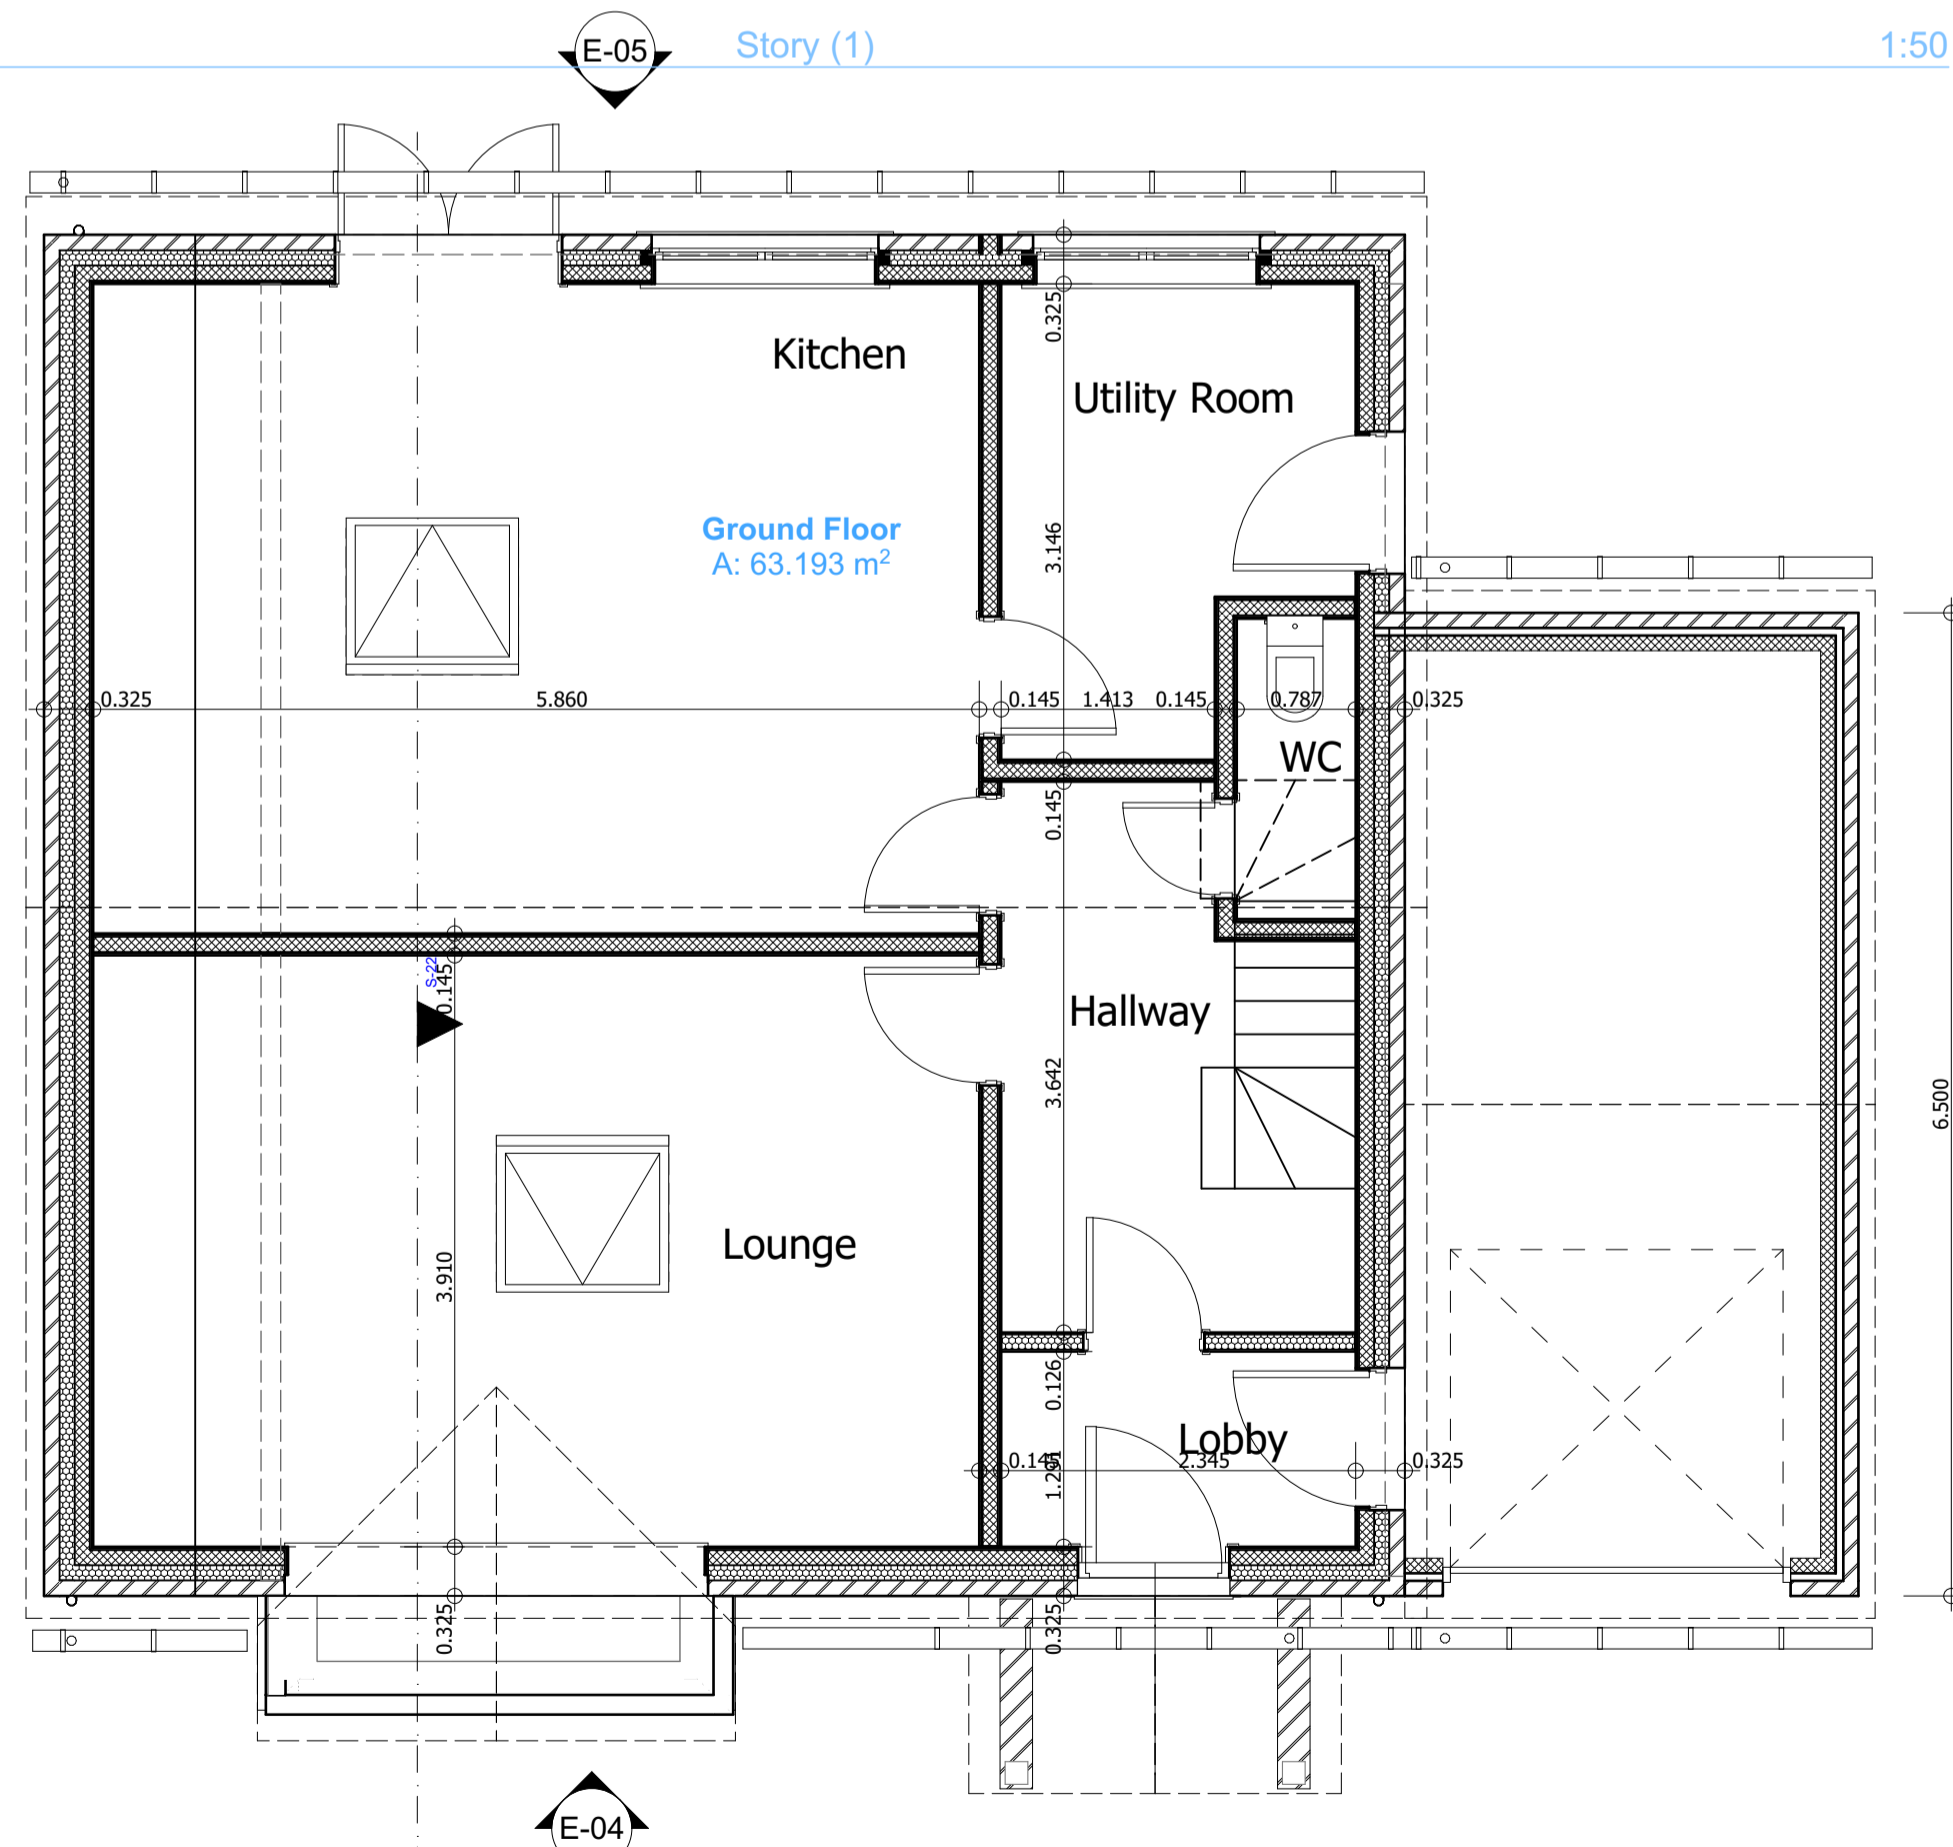

0.

Ground Floor (1)

1:50

E-04

Elevation (1)


1:50 Drwg Nr: 5



E-06

Elevation (1)

1:100

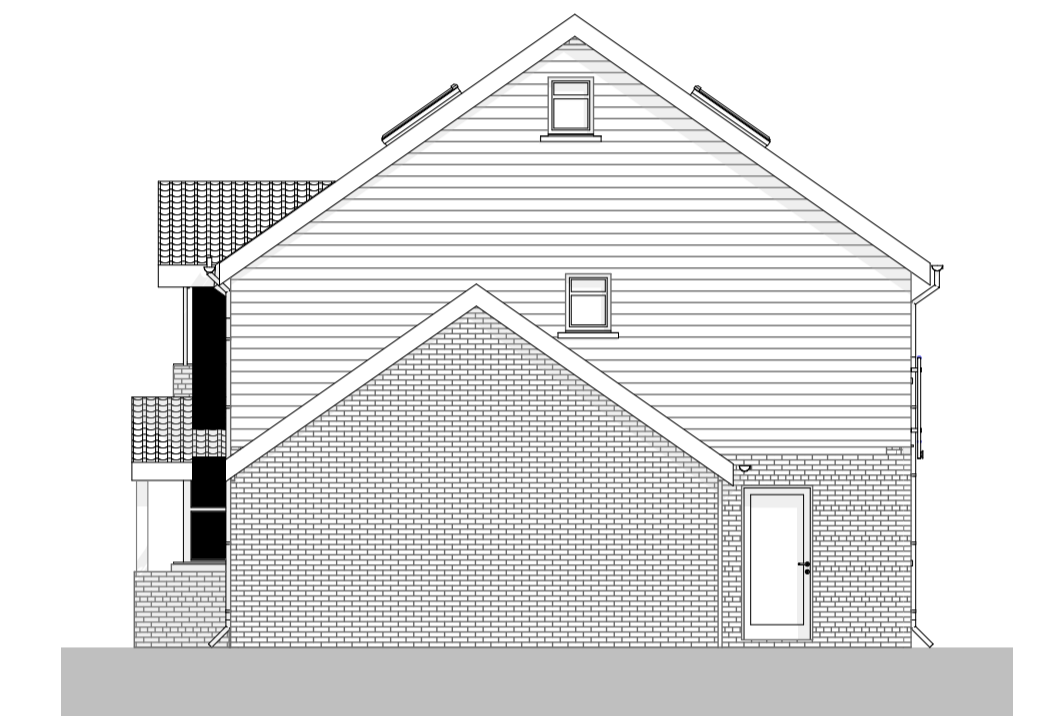

Rev:	Date	Revision Notes


**Client: C Masters**

**Project: Proposed 5 Residential Dwellings at 23 Bar Lane, Staincross**

**Drawing Title: Plans and Elevations, house type 3**

**Scale: 1:100, 1:50 Date: 14/06/2023**

**Drawn By: Rev:**

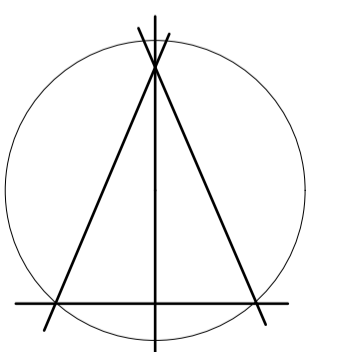

Alan Robinson  
 Chartered Architect BA Dip Arch RIBA BSc (Hons)  
 2 Gawber Road, Barnsley S75 2AF  
 Tel/Fax 01226 286066  
 Mob: 07947808933