




SOUTH EAST ELEVATION



SOUTH WEST ELEVATION



NORTH EAST ELEVATION

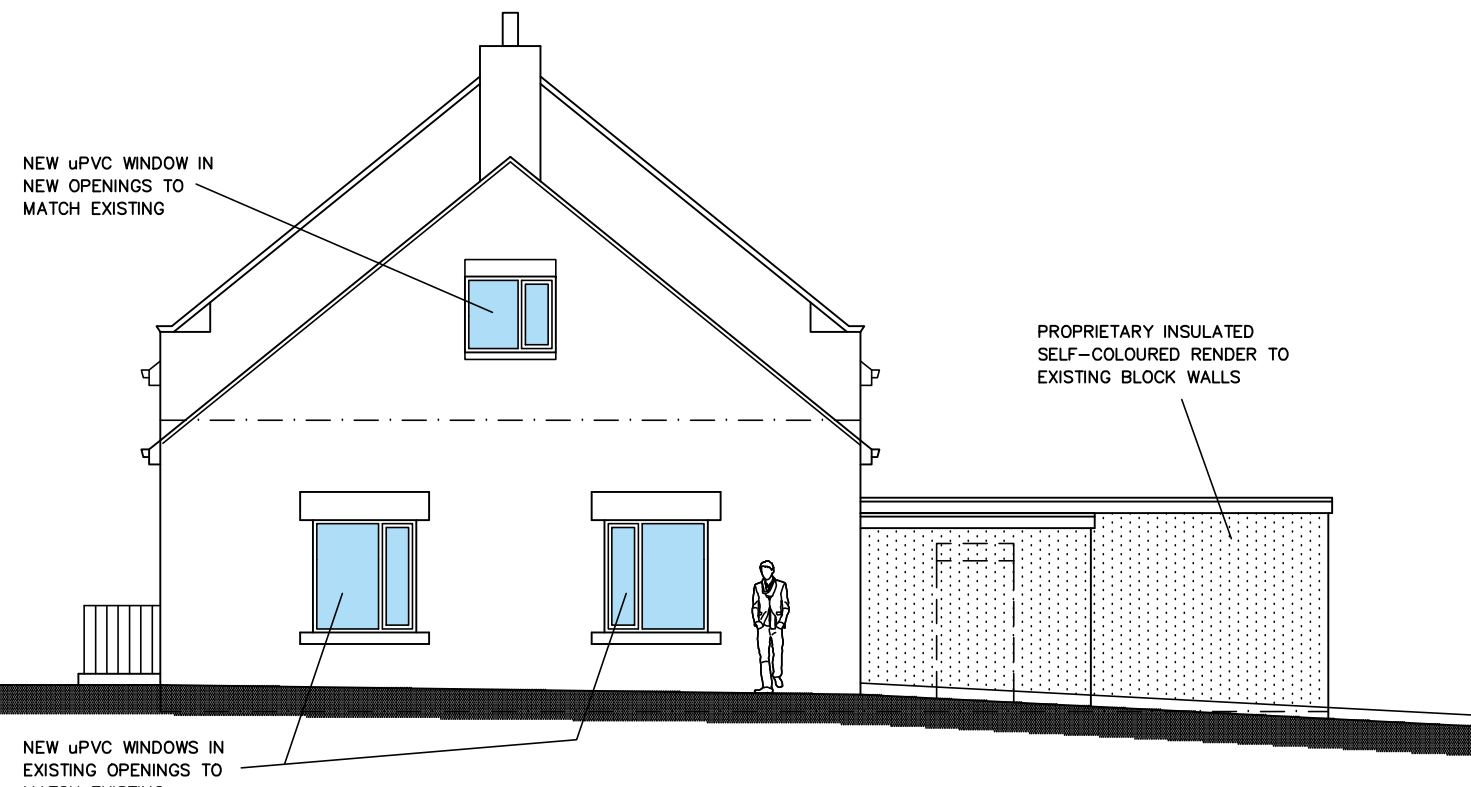

NORTH WEST ELEVATION