


Notes:

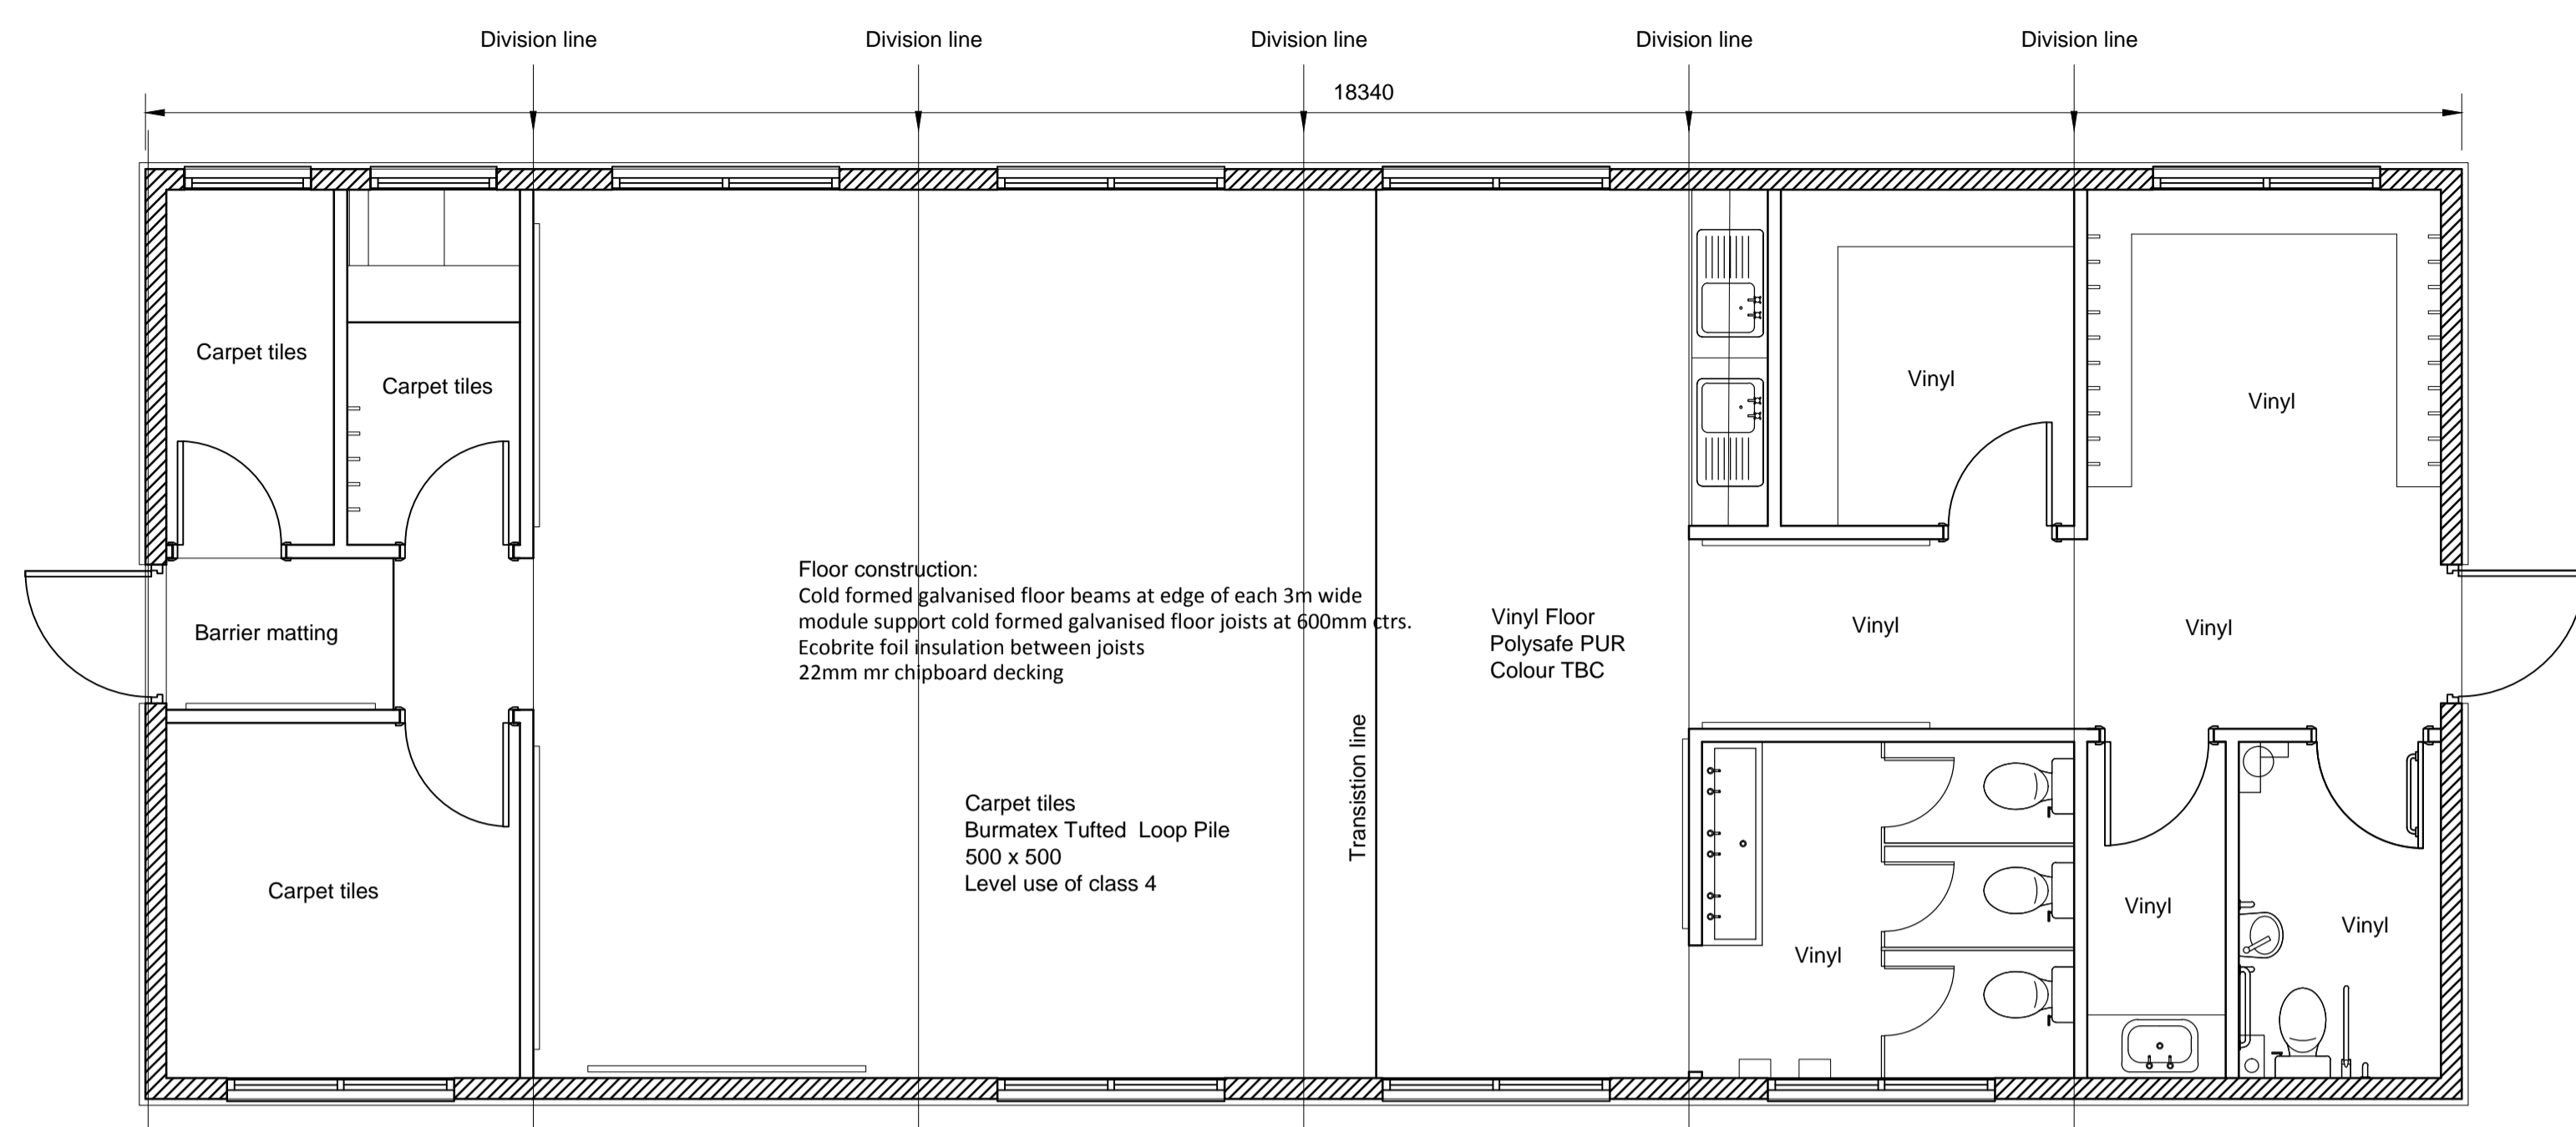


RELOCATE EXISTING MOBILE CLASSROOM SET ON NEW FOUNDATIONS TO ENGINEERS DETAILS AND INCLUDE FOR DRAINAGE INTO SOAKAWAY AND SEPTIC TANK. MAKE WALLS AND ROOF WATERTIGHT ON COMPLETION. INCLUDE FOR REPLACING CARPET TILES AND VINYL FLOOR.


External walls composite non loadbearing wall panels between steel rhs columns. External face plastic coated steel; polystyrene core; inner lining two layers 12.5mm plasterboard. Internal decoration Class 0 vinyl (cream). Allow for on reassembly unit making good joints internally and making weathertight externally.

uPVC rainwater goods in white to be reconnected. Rwp to drain into BIG and connected to soakaway 5m away from unit


Include for new fascias to be uPVC in white.

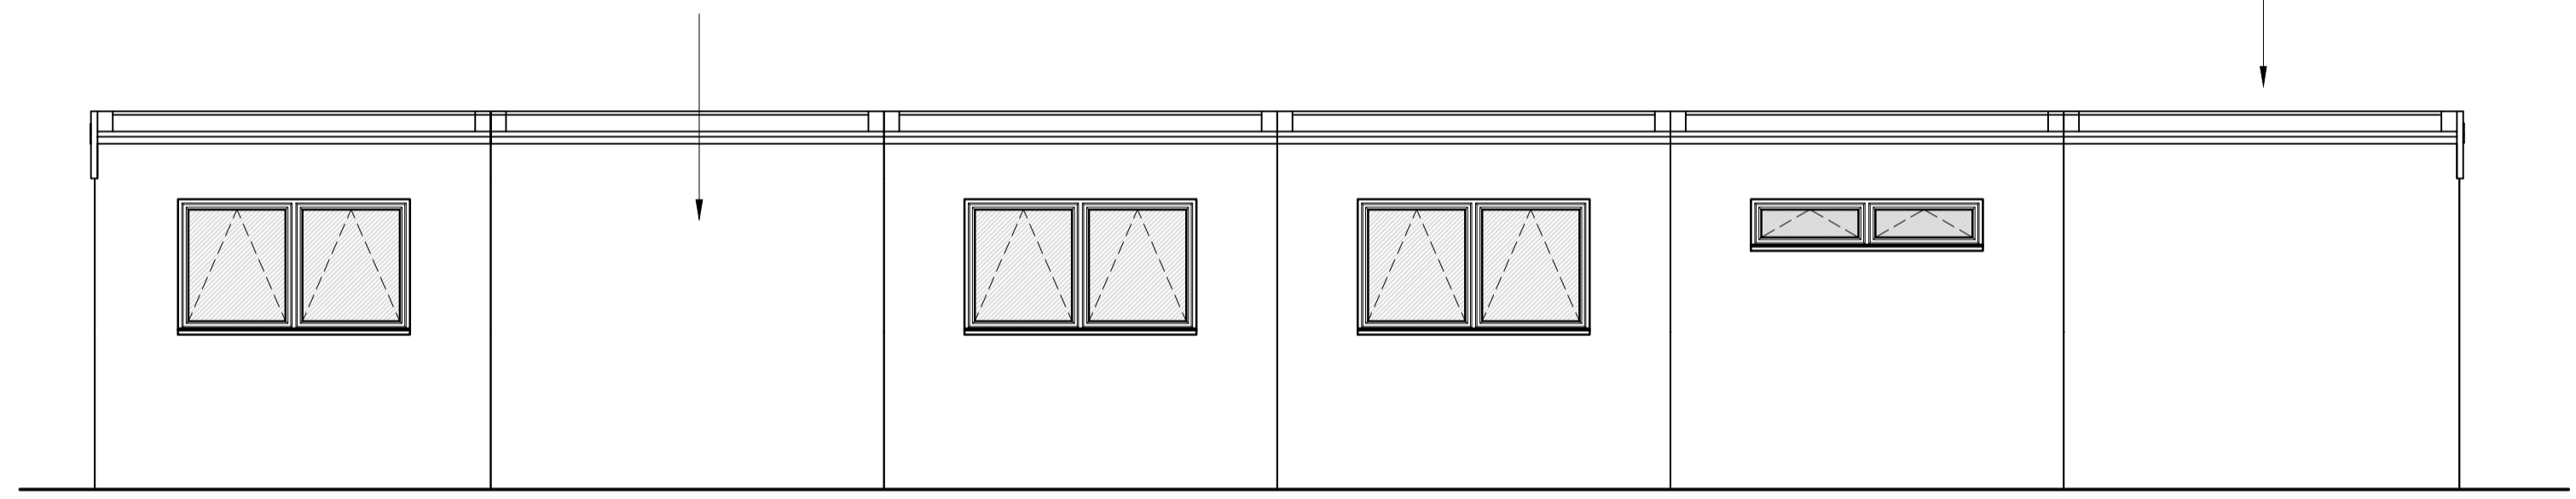


Proposed Elevation A @ 1:50

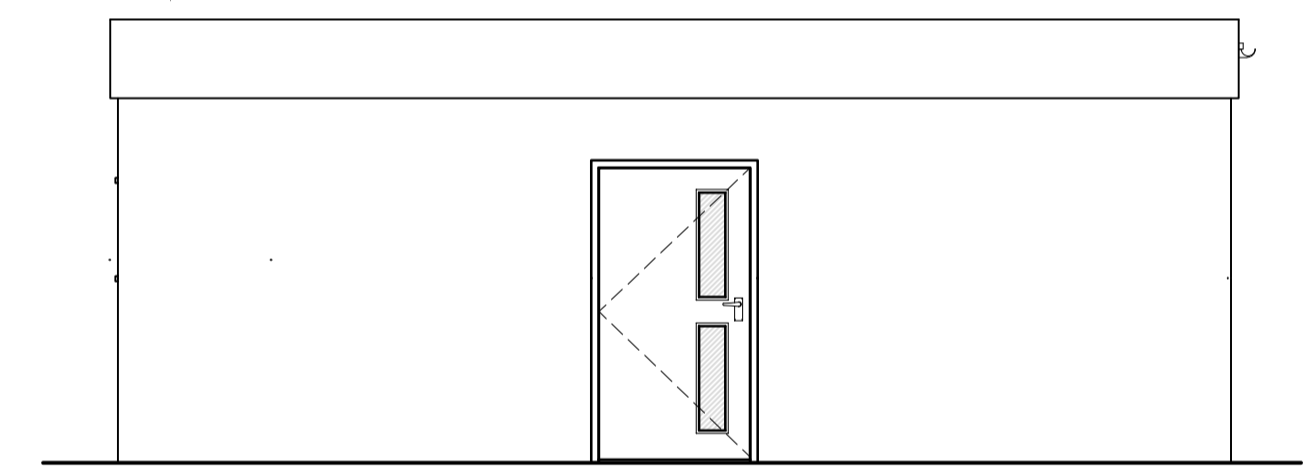

Proposed Elevation B @ 1:50

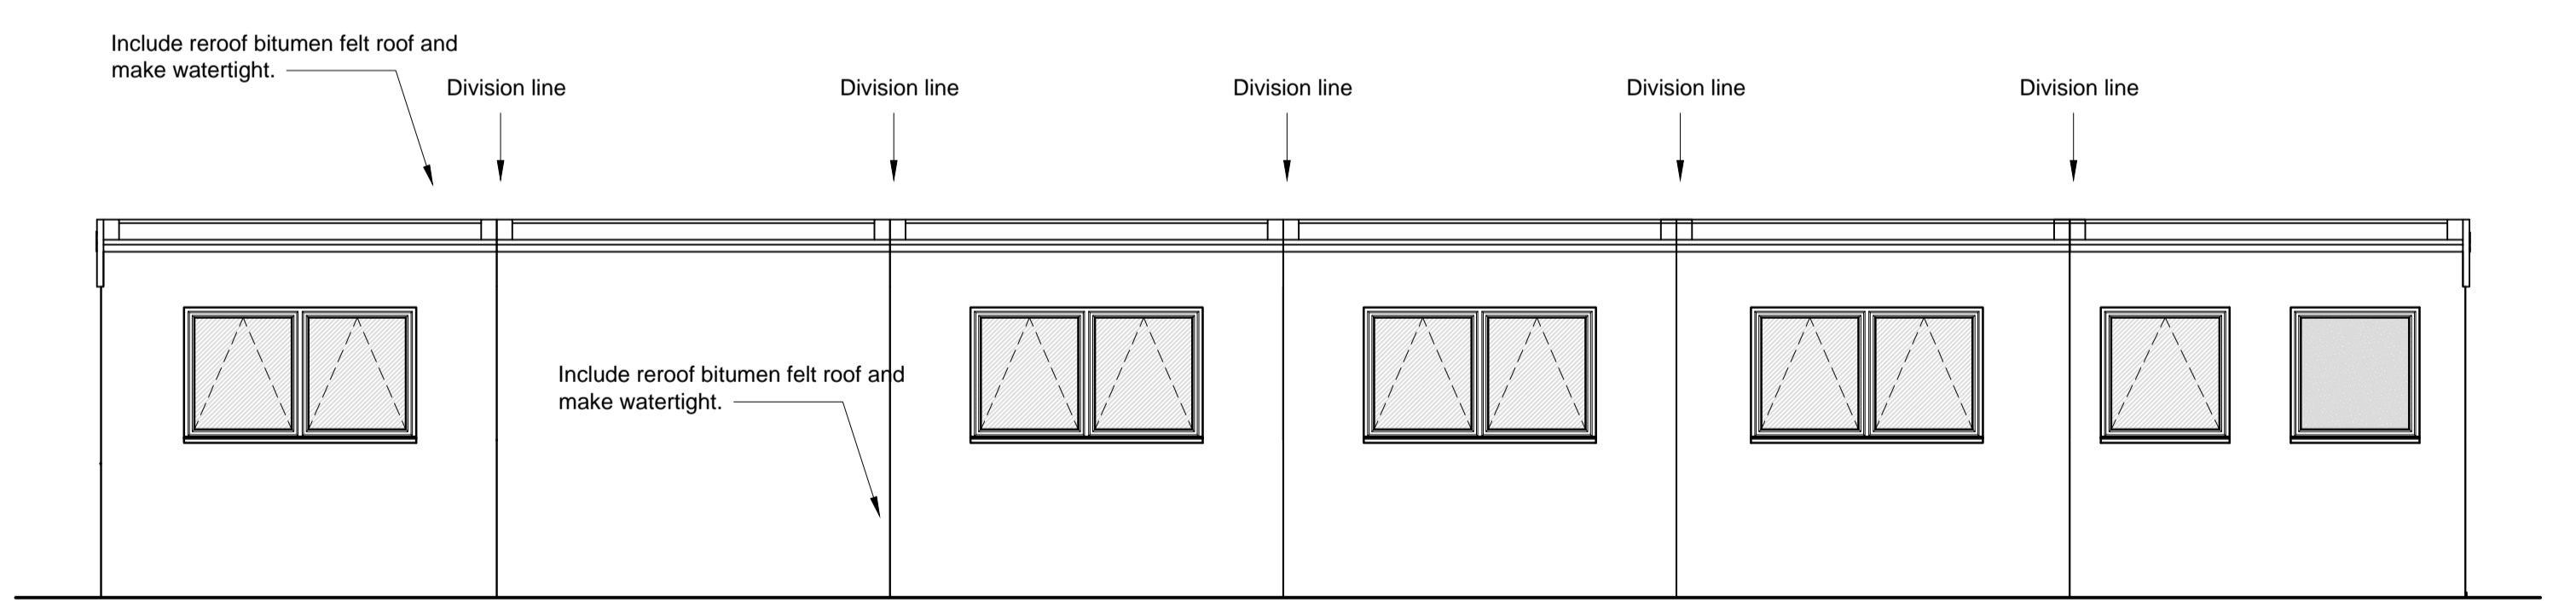

Proposed Elevation C @ 1:50

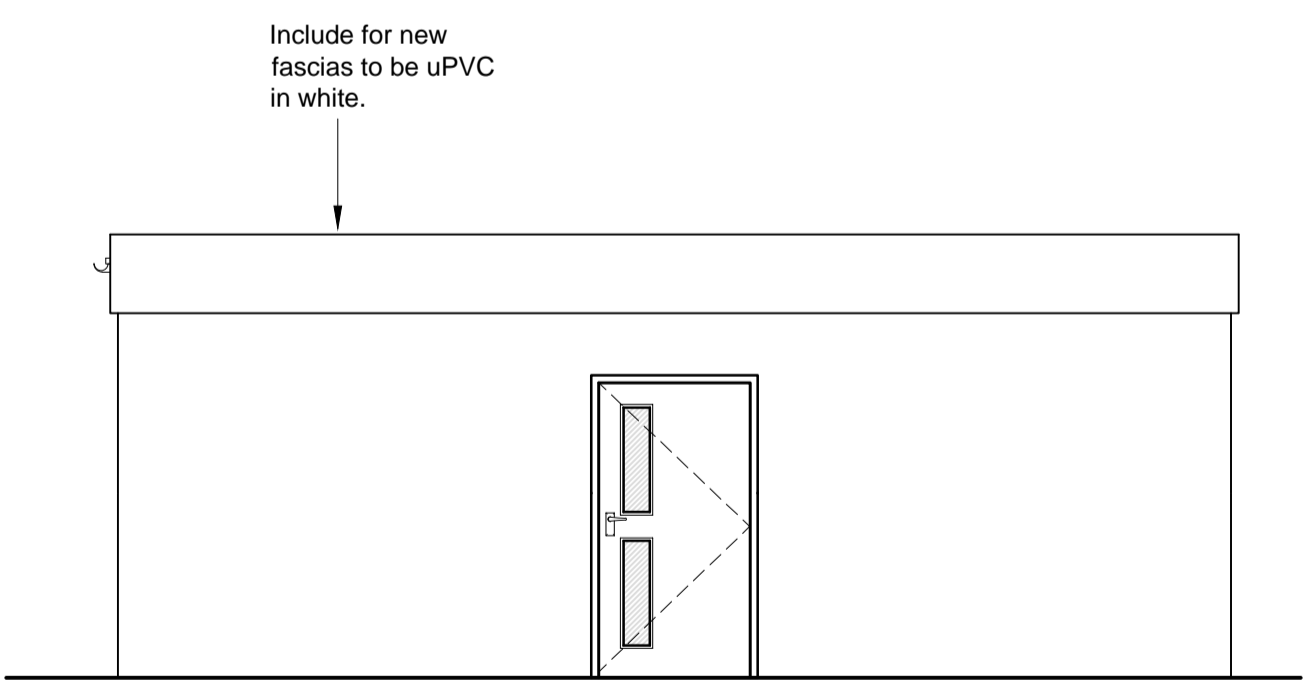

Proposed Elevation D @ 1:50

Contract Issue:		THIS DRAWING IS PRODUCED FOR USE IN THIS PROJECT ONLY AND MAY NOT BE USED FOR ANY OTHER PURPOSE. NPS PROPERTY CONSULTANTS LTD ACCEPT NO LIABILITY FOR THE USE OF THIS DRAWING OTHER THAN THE PURPOSE FOR WHICH IT WAS INTENDED IN CONNECTION WITH THIS PROJECT AS RECORDED IN THE PURPOSE FOR ISSUE AND FILE STATUS CODE.		RESPONSIBILITY IS NOT ACCEPTED FOR OTHERS SCALING DIRECTLY FROM THIS DRAWING. DO NOT SCALE FROM THIS DRAWING. USE WRITTEN DIMENSIONS ONLY.		CLIENT Education		TITLE Plans and elevations - Temporary classroom		SCALES 1:50		DISCIPLINE ARCHITECT		PROJECT NUMBER 16-1-1138	
Building Control Issue:		THIS DRAWING MAY NOT BE REPRODUCED IN ANY FORM WITHOUT PRIOR WRITTEN AGREEMENT OF NPS PROPERTY CONSULTANTS LTD.		ORIGINAL SHEET SIZE A1		PROJECT New kitchen and alterations Temporary classroom		DRAWING NUMBER NPS-DR-A-(00)-120		REV CODE C1		STATUS CODE A		PURPOSE OF ISSUE TENDER	
COMMENT		© CROWN COPYRIGHT AND DATABASE RIGHTS 2016 ORDNANCE SURVEY LICENCE NUMBER 100022264		0m 0.5 1.0 1.5 3.0m		1:50		DRAWN BY PHepp		DATE PLOTTED 04 April 2016 14:27:03		© COPYRIGHT NPS GROUP 2016			
REV	DRAWN	DATE	CHECKED	DATE	APPROVED	DATE									