


Location Plan

Site Address: Monk Bretton Priory Bmhc Asset Id A00866, Abbey Lane, Lundwood, Barnsley, S71 5QD

Date Produced: 23-Apr-2026

Scale: 1:1250 @A3

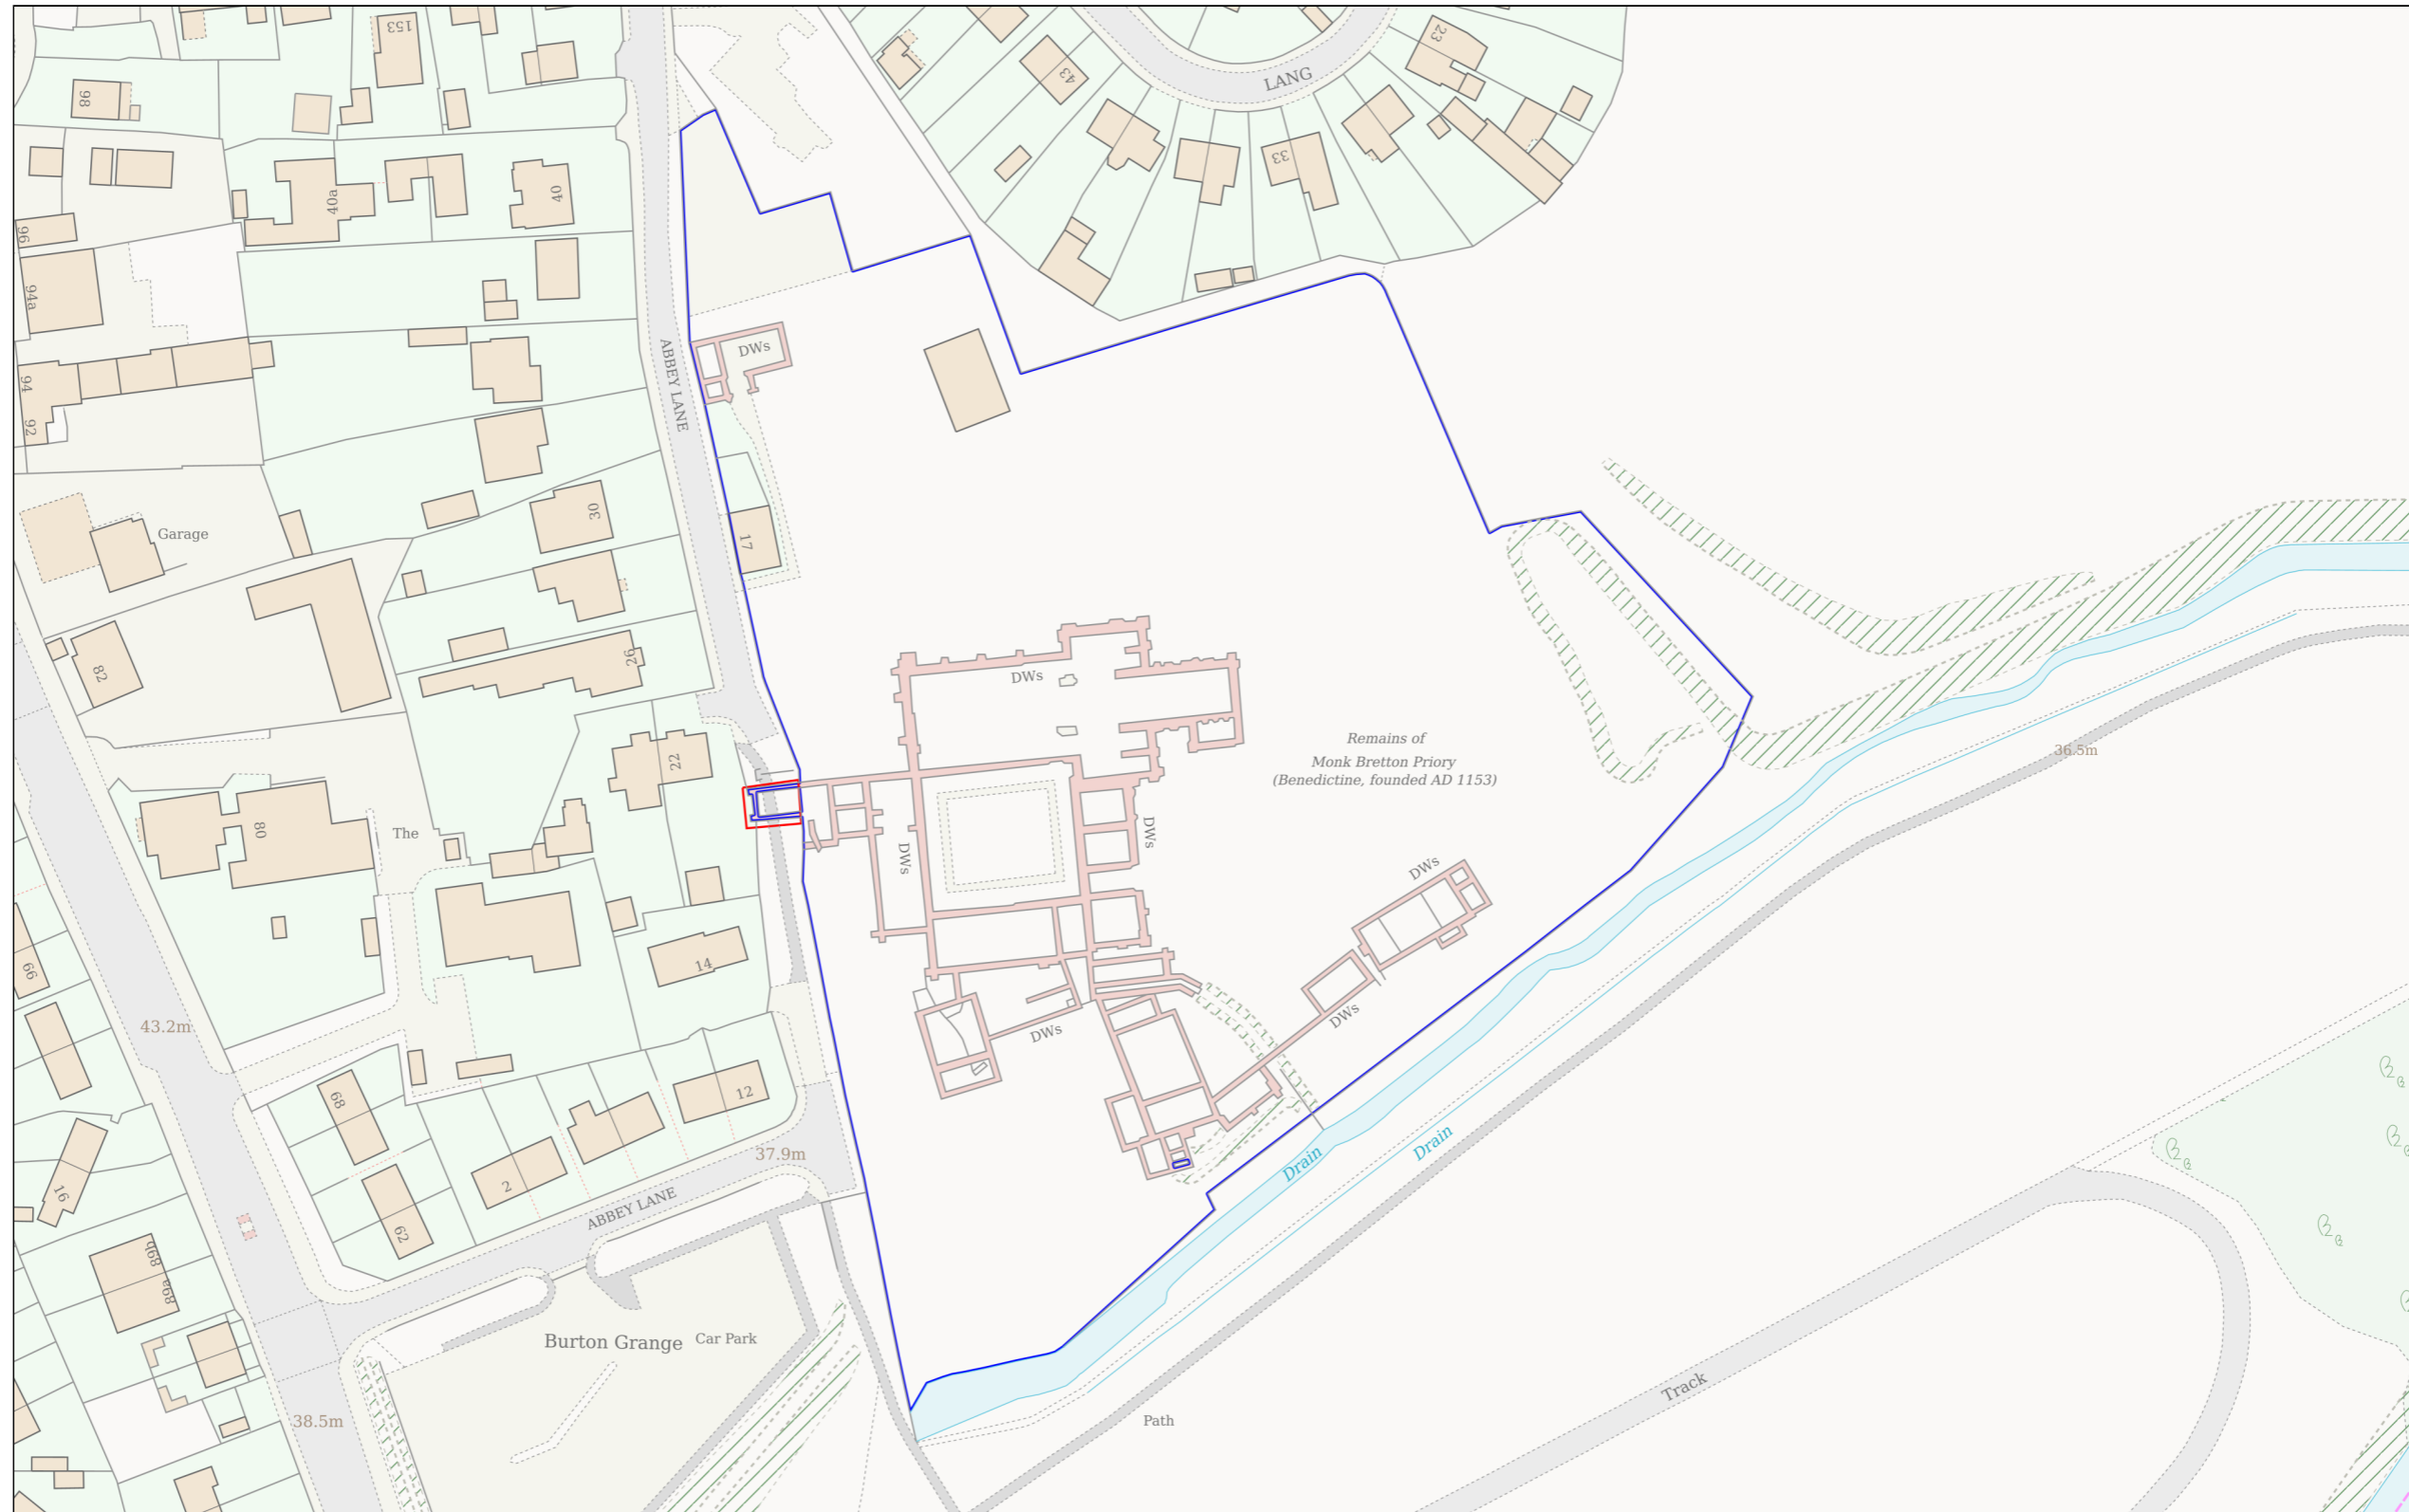

Planning Portal Reference: PP-14686195v1

