




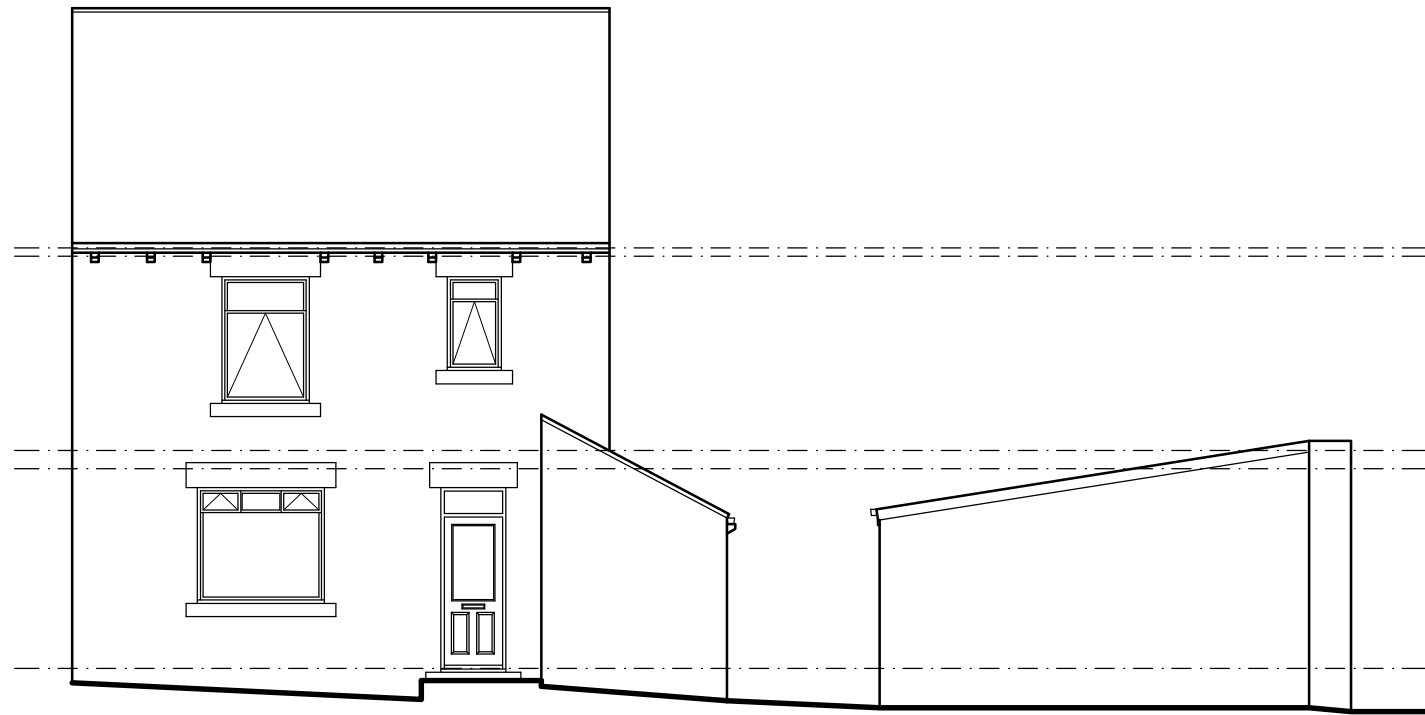

EXISTING FRONT
ELEVATION
SCALE 1:100

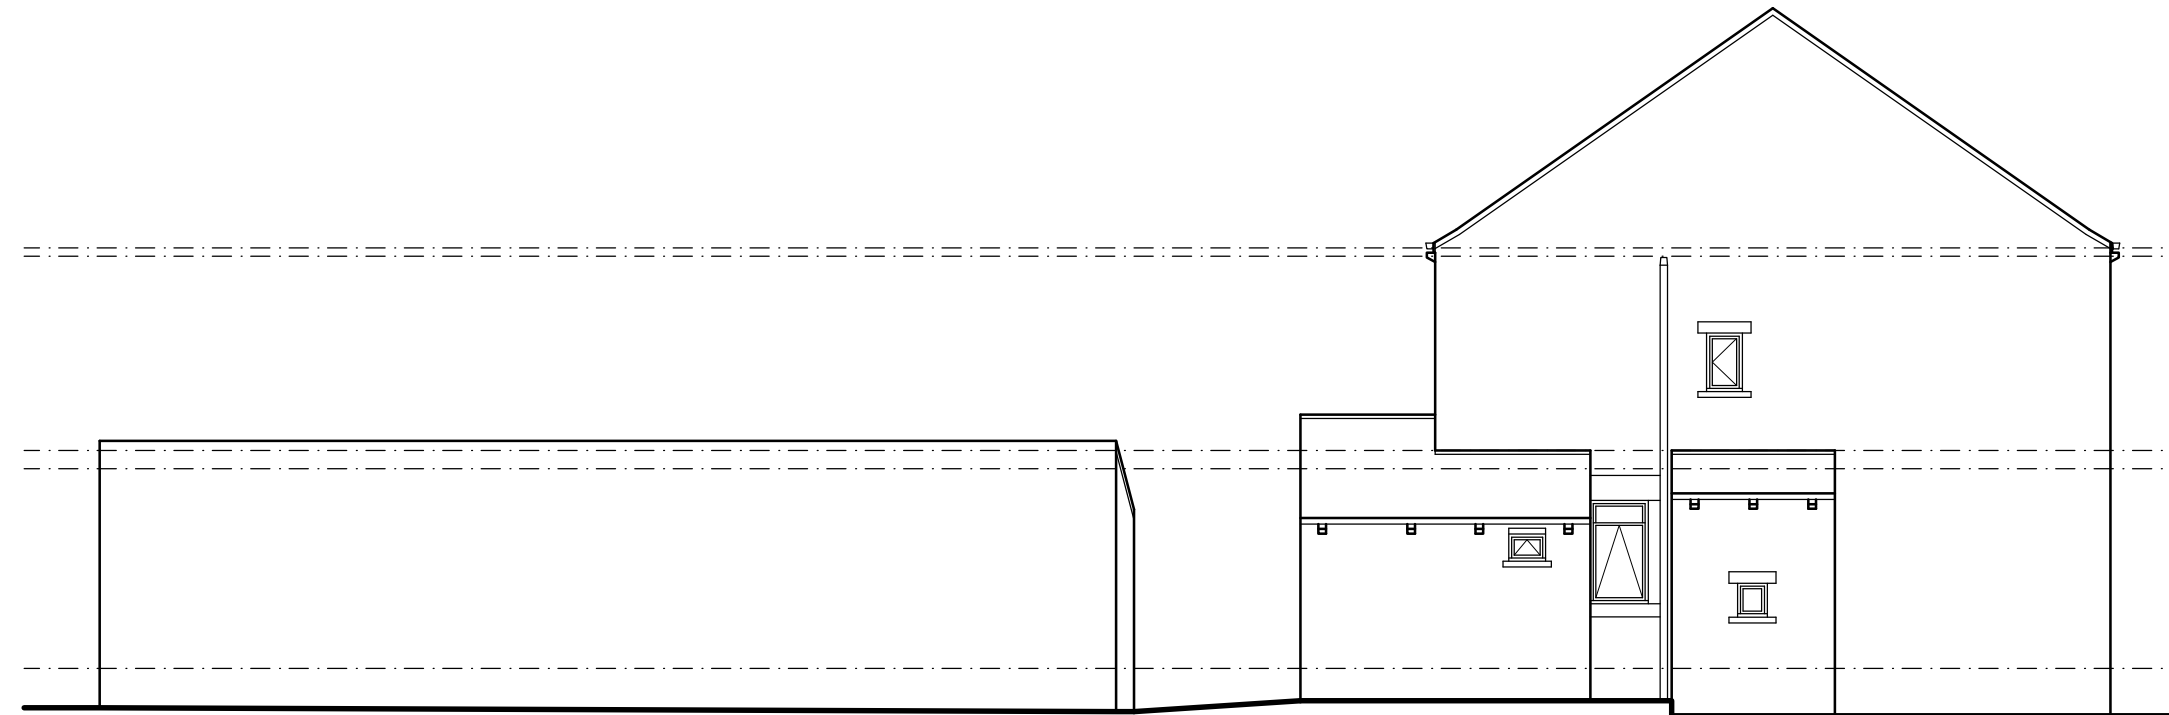


EXISTING SIDE
ELEVATION
SCALE 1:100

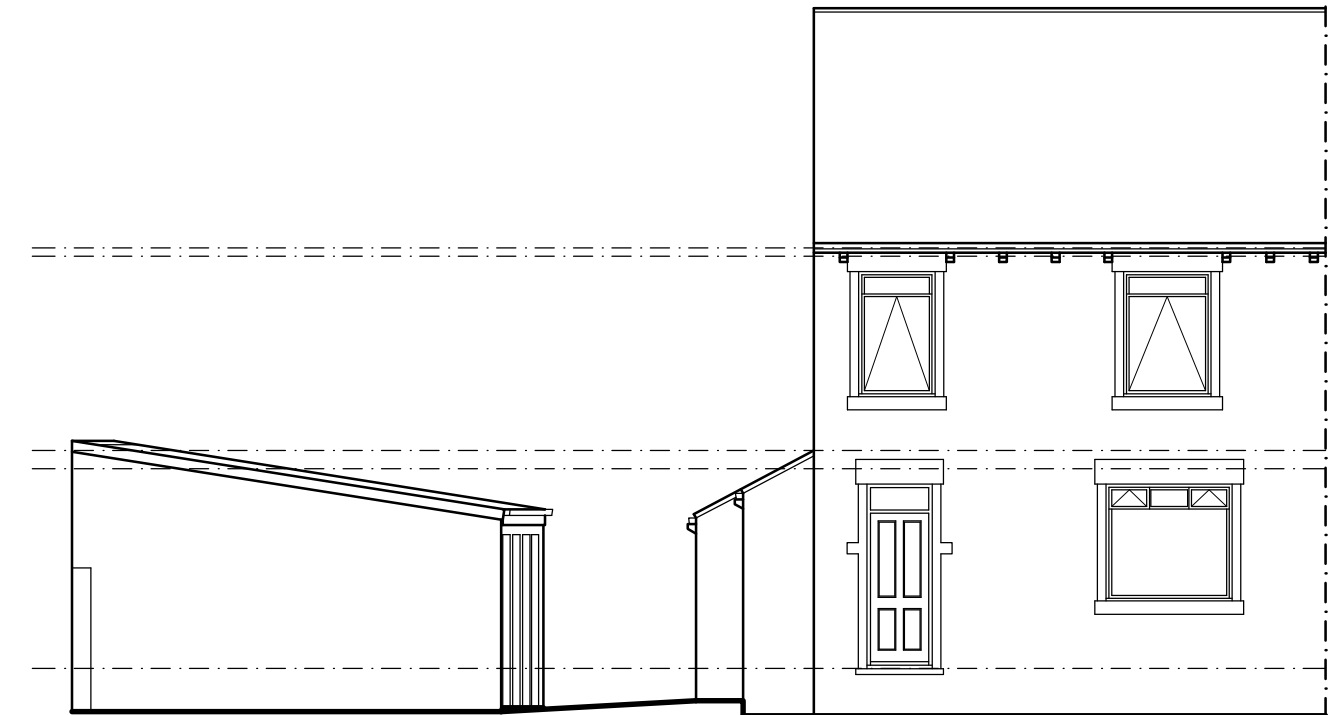

EXISTING REAR
ELEVATION
SCALE 1:100




PROPOSED FRONT
ELEVATION
SCALE 1:100

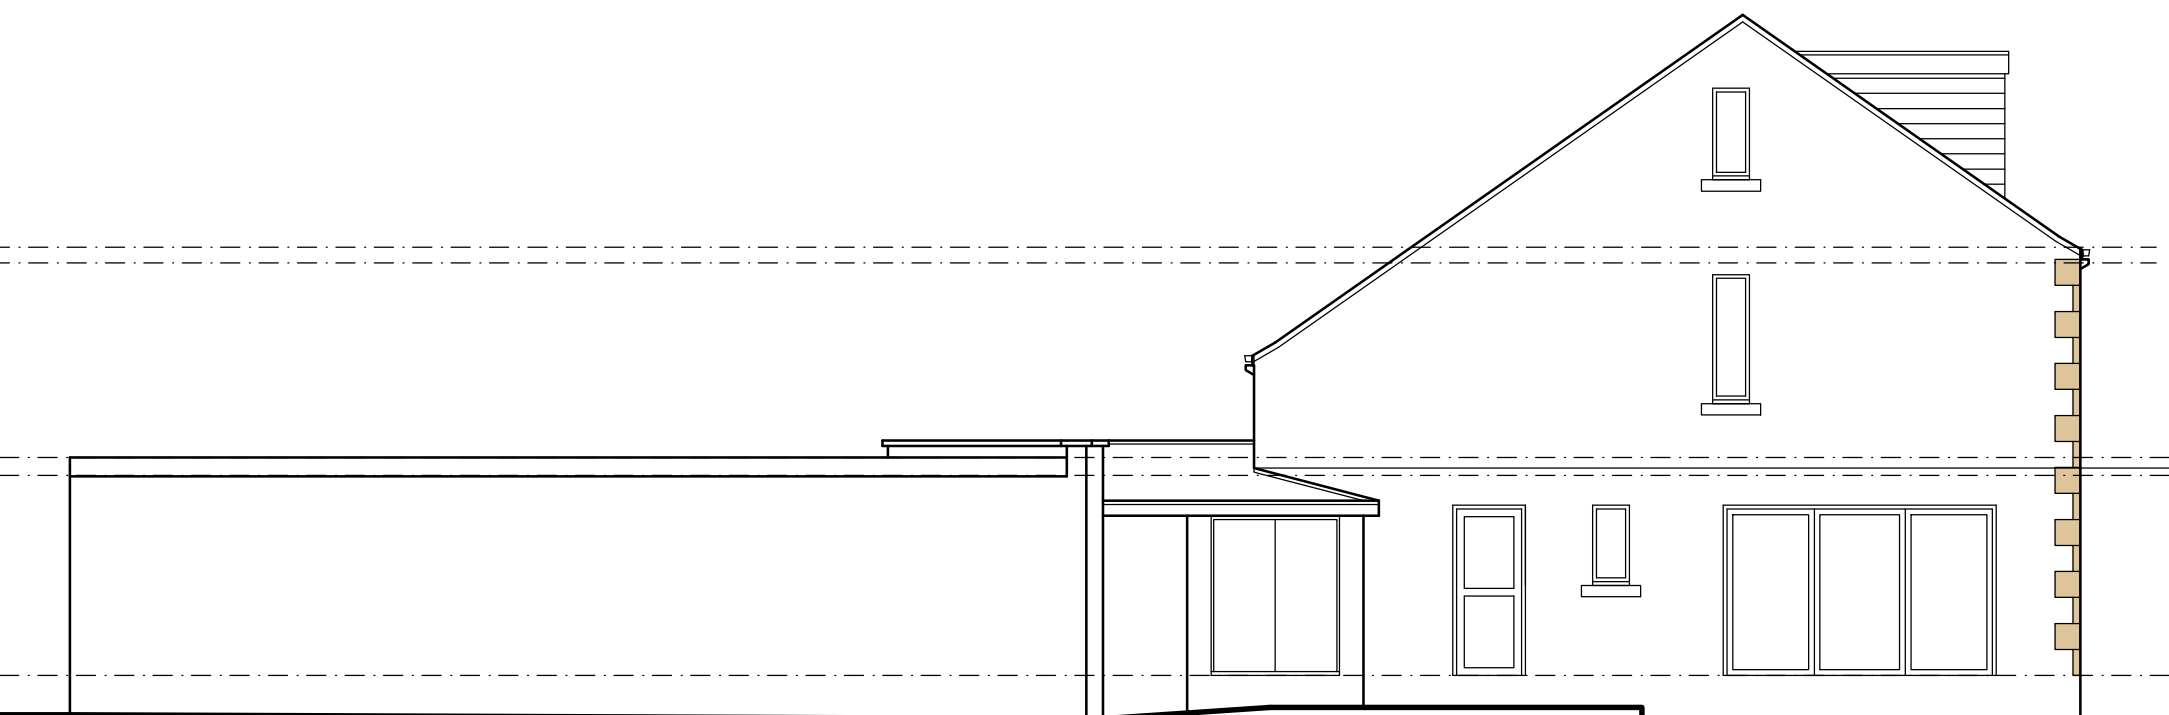


PROPOSED SIDE
ELEVATION
SCALE 1:100



PROPOSED REAR
ELEVATION
SCALE 1:100

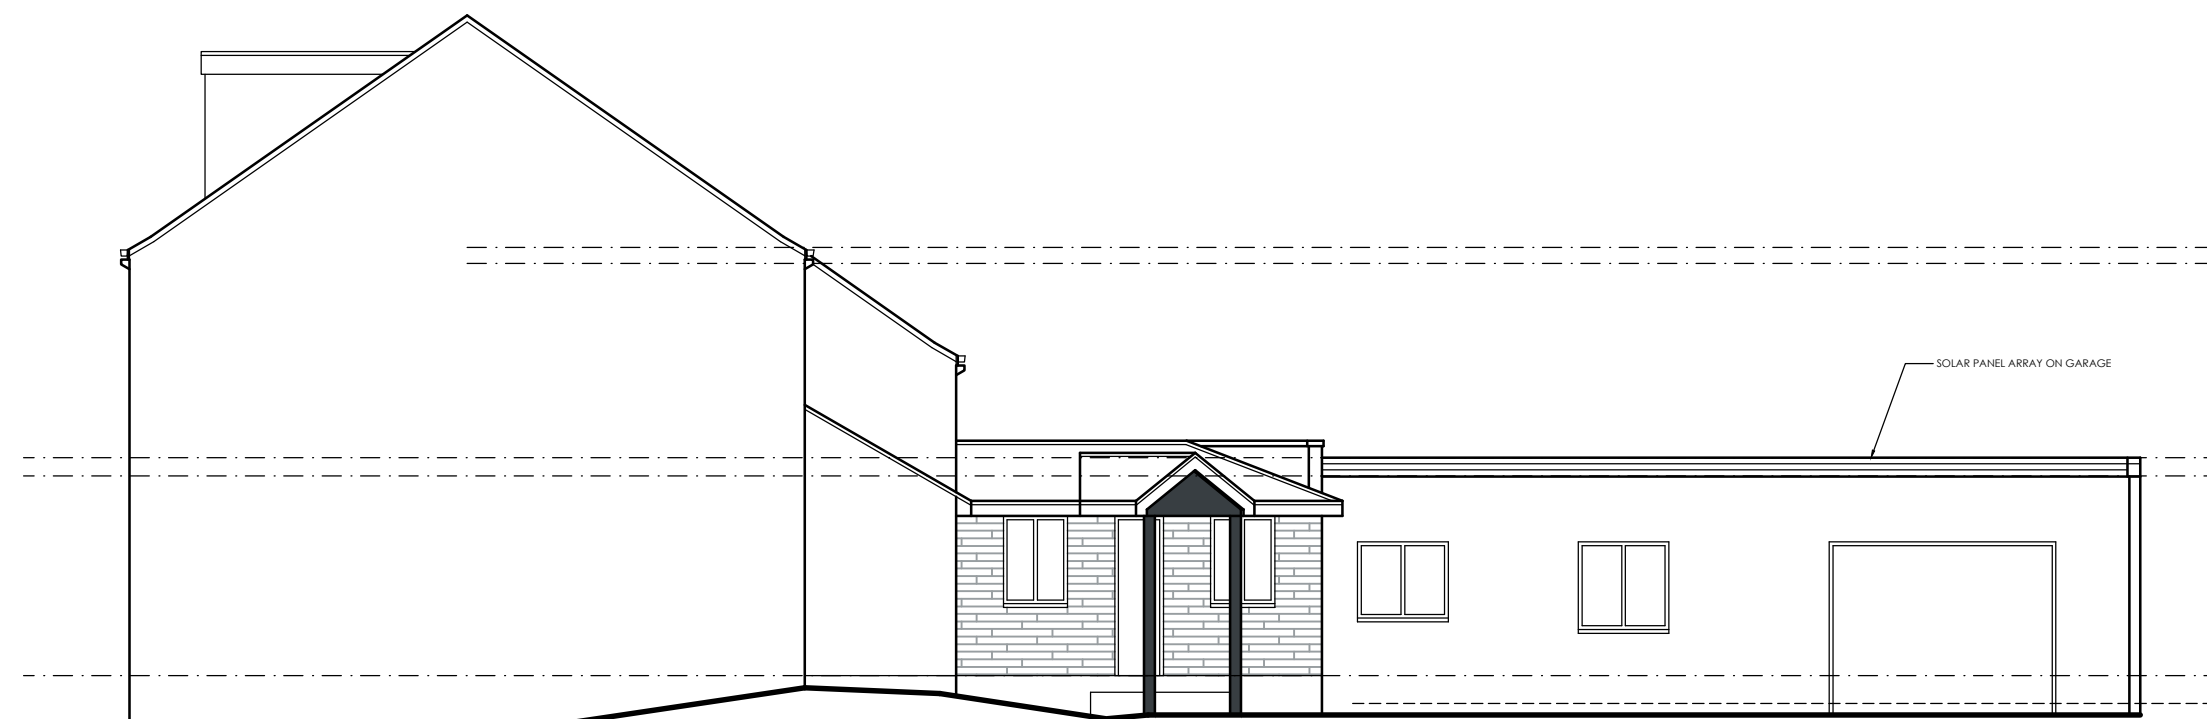

PROPOSED SIDE
ELEVATION
SCALE 1:100

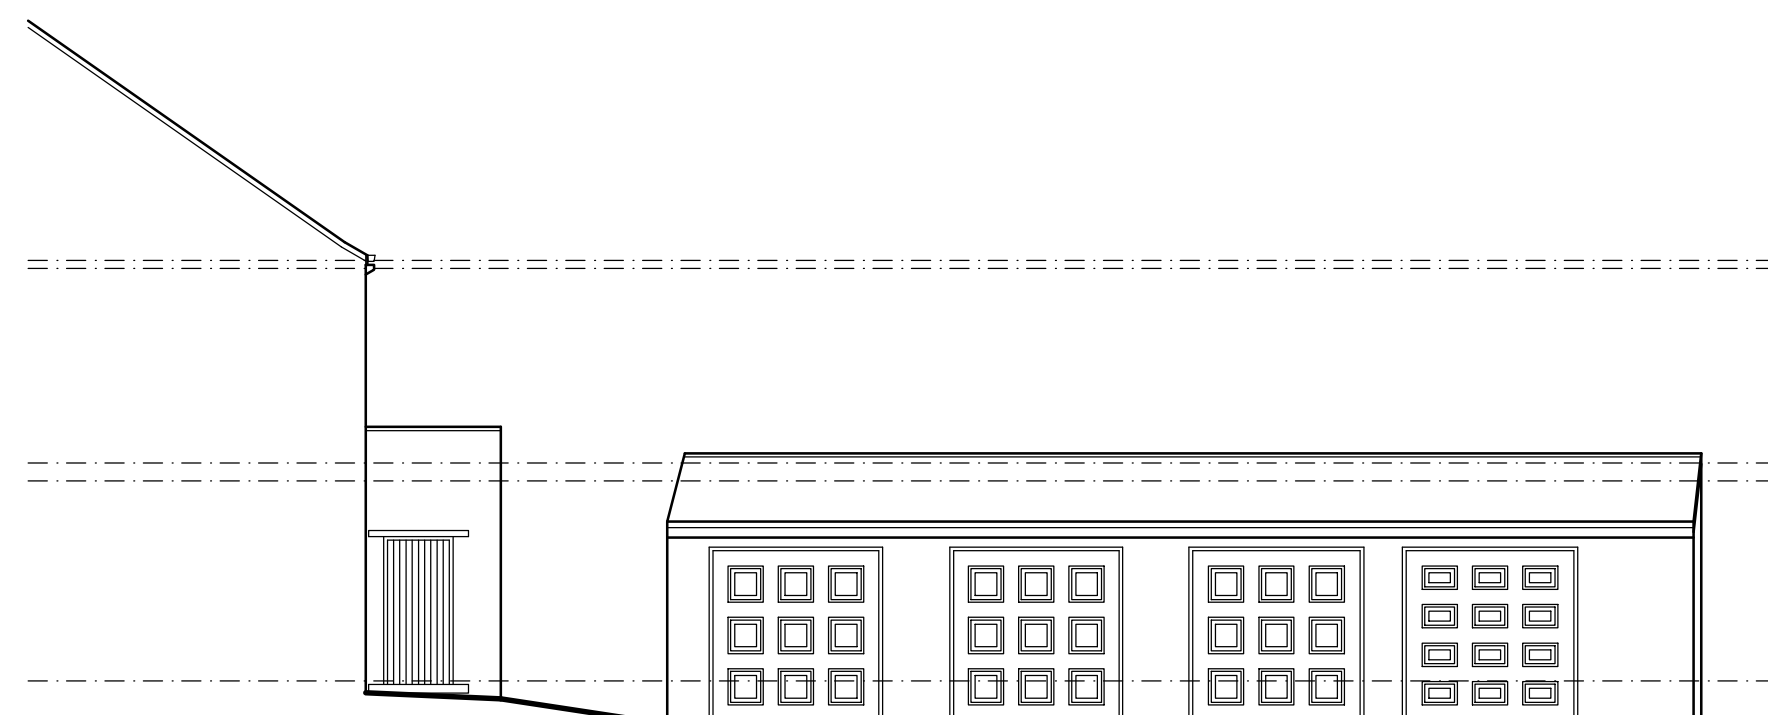

EXISTING SIDE
ELEVATION
SCALE 1:100

AW White Agus PARTNERSHIP			OFFICE ONE, 34 VICTORIA ROAD, BARNSELY, S70 2BU			Phone: 01226 208482			
ARCHITECTURAL SERVICES						Email: info@whiteaguspартnership.co.uk Web: www.whiteaguspартnership.co.uk			
Project. PROPOSED EXTENSION AT 88 INTAKE LANE BARNSELY S75 2HY						Client. ALEX BALL & LINDSAY ARMITAGE			
Drawing Title. EXISTING & PROPOSED ELEVATIONS						Date. JAN 2024		Scale. 1:50 & 1:100 @ A1	
						Ref. 22-023		Dwg. No. 31	
Date		Suffix		Description		Date		Suffix	